

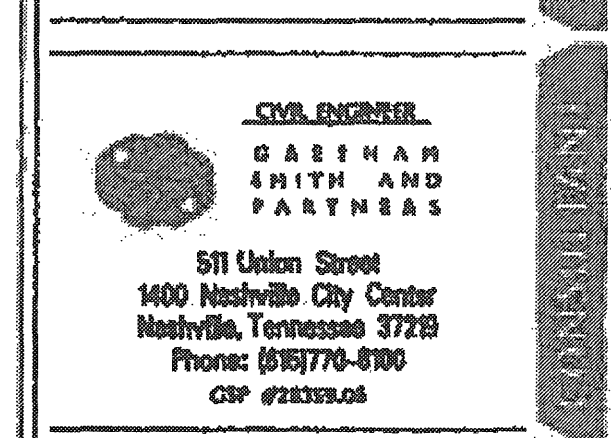
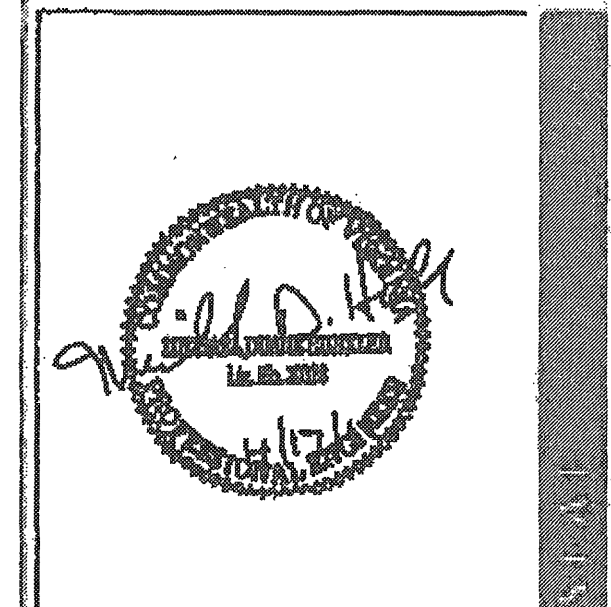
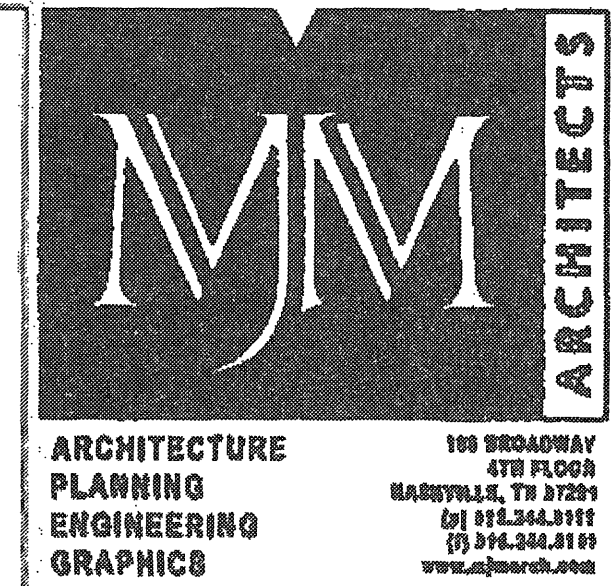


Field Revision 1: Relocation of Hydrant

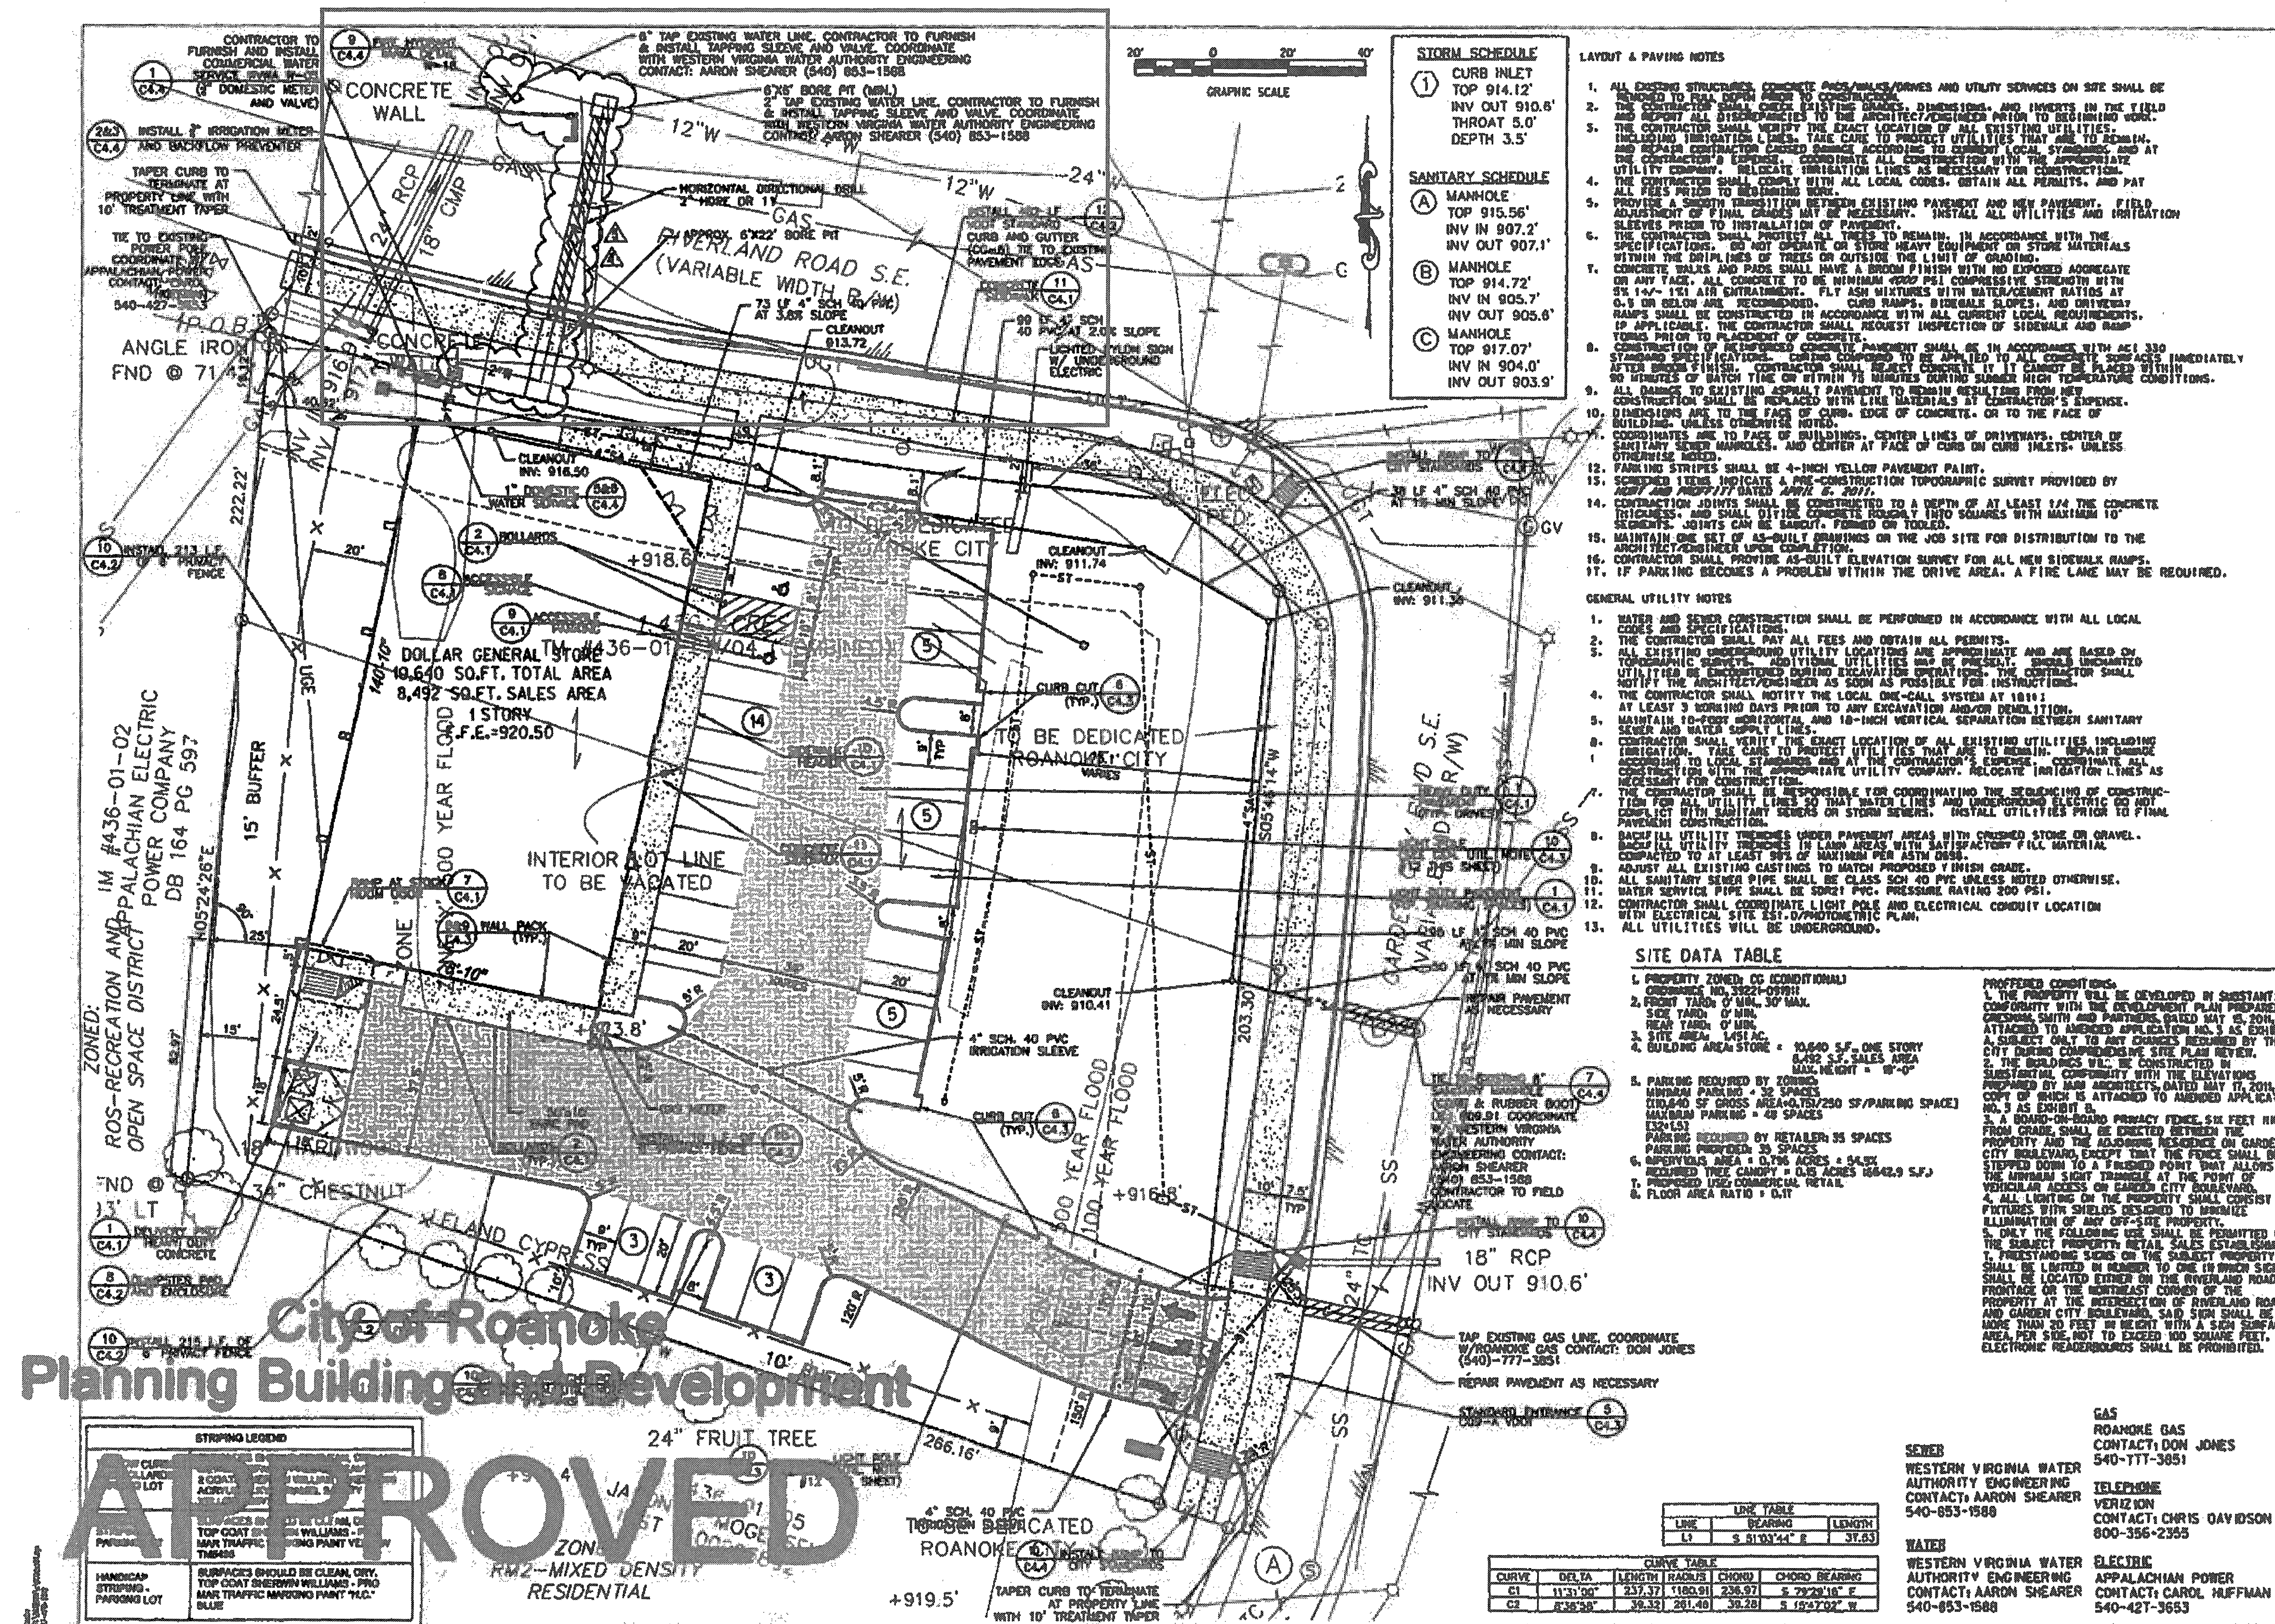

DOLLAR GENERAL PERMIT SET	
1826.11	
MJM 11086	
FOR BID ONLY	11.8.12
CITY REVIEW	11.22.12
CITY REVIEW	12.15.12
WATER BORE	4.6.12
WATER BORE	4.6.12

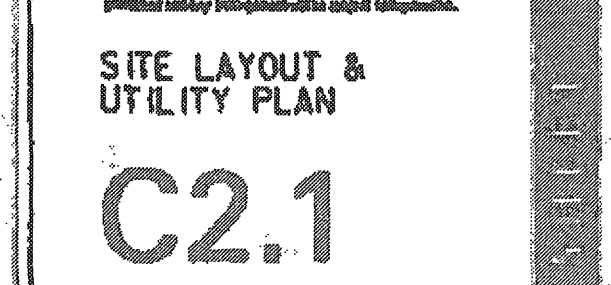

Development Reviewer Date CP110042