
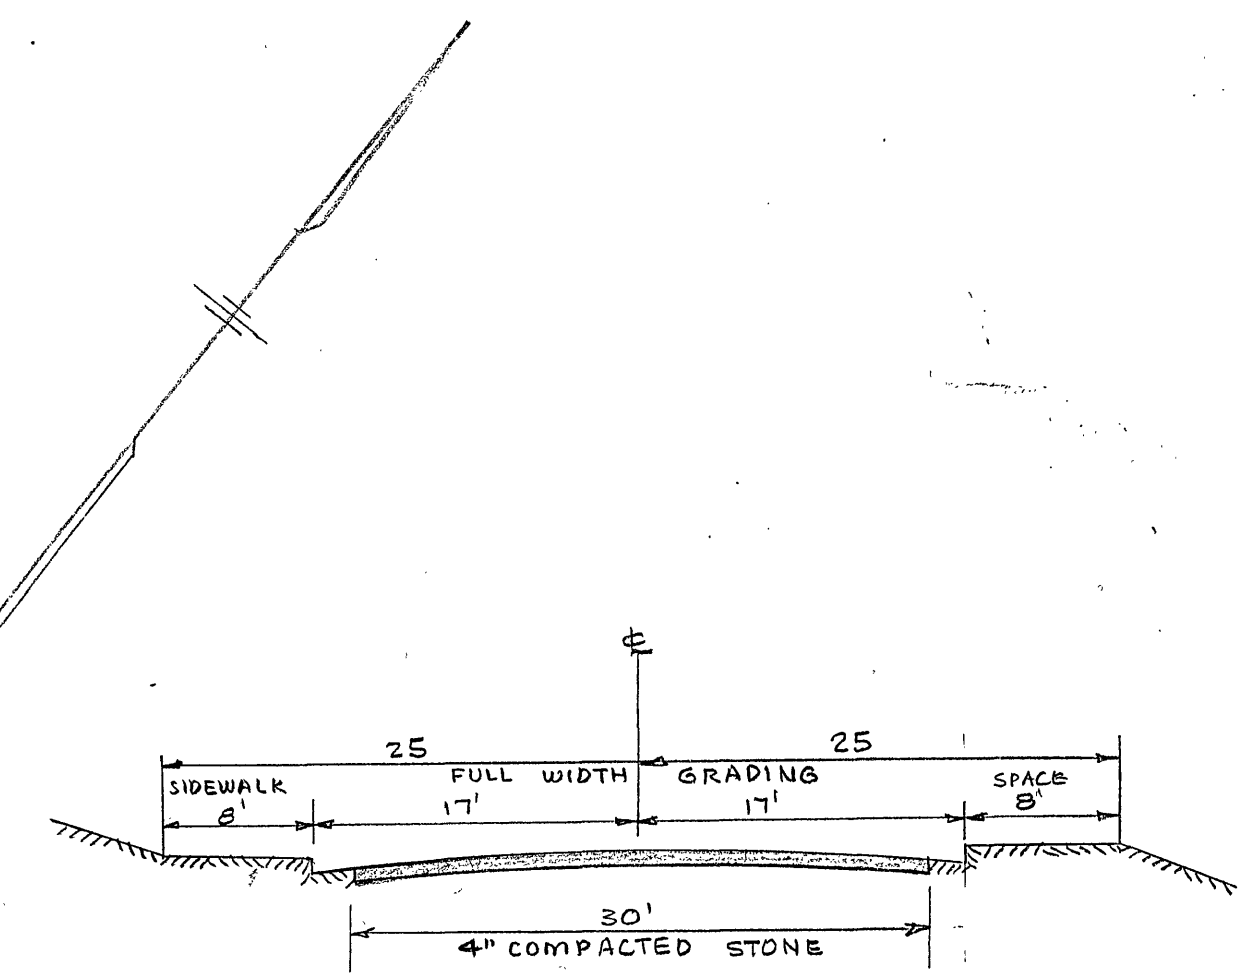


FINAL	SURVEYED	BY	DATE
SURVEY	PLOTTED		
NOTE BOOK	REVISION		
NO.	AREAS CHECKED		

ORIGINAL	SURVEYED	BY	DATE
SURVEY	PLOTTED		
NOTE BOOK	REVISION		
NO.	AREAS CHECKED		


PLAN
SCALE: 1"=60'

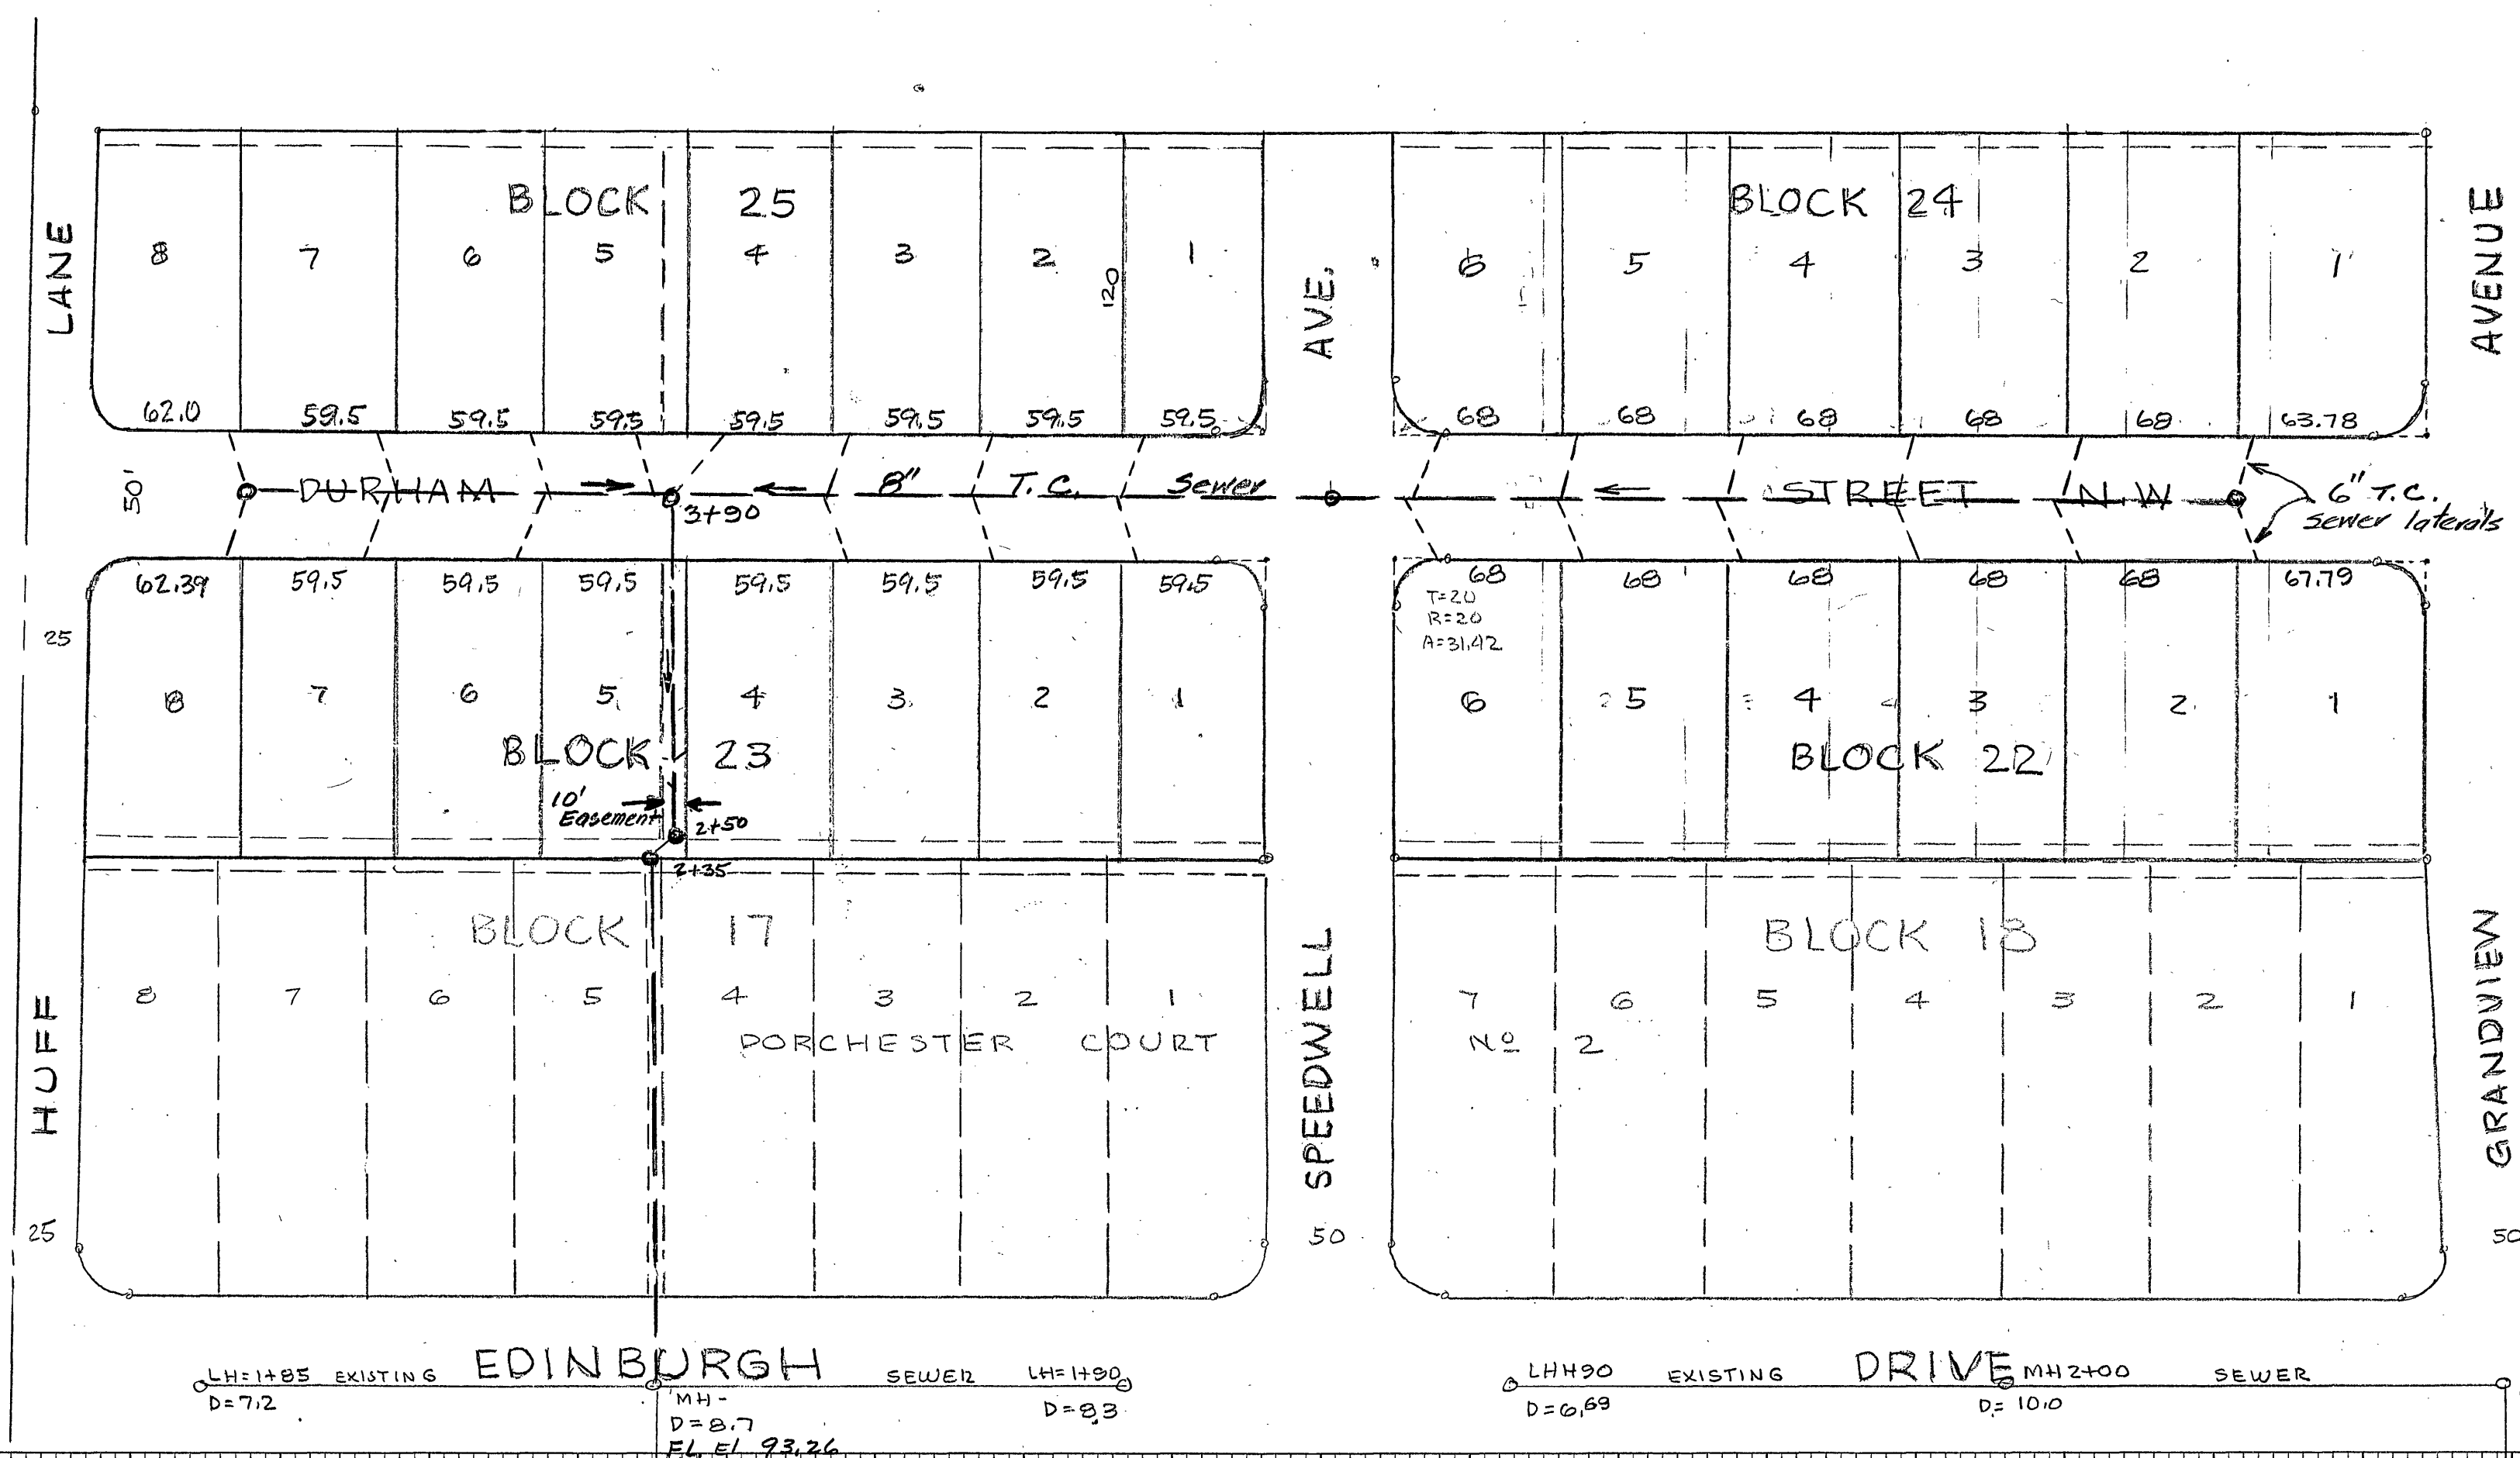

SCALE 1"=60'

PROFILE
OF
DURHAM STREET, N.W.
FROM
GRANDVIEW AVENUE TO HUFF LANE
HOR. SCALE: 1"=50'
VERT. SCALE: 1"=10'
FIELD BOOK-275-PAGE 30

Approved: June 28, 1951
N. C. Brainerd
City Engr.

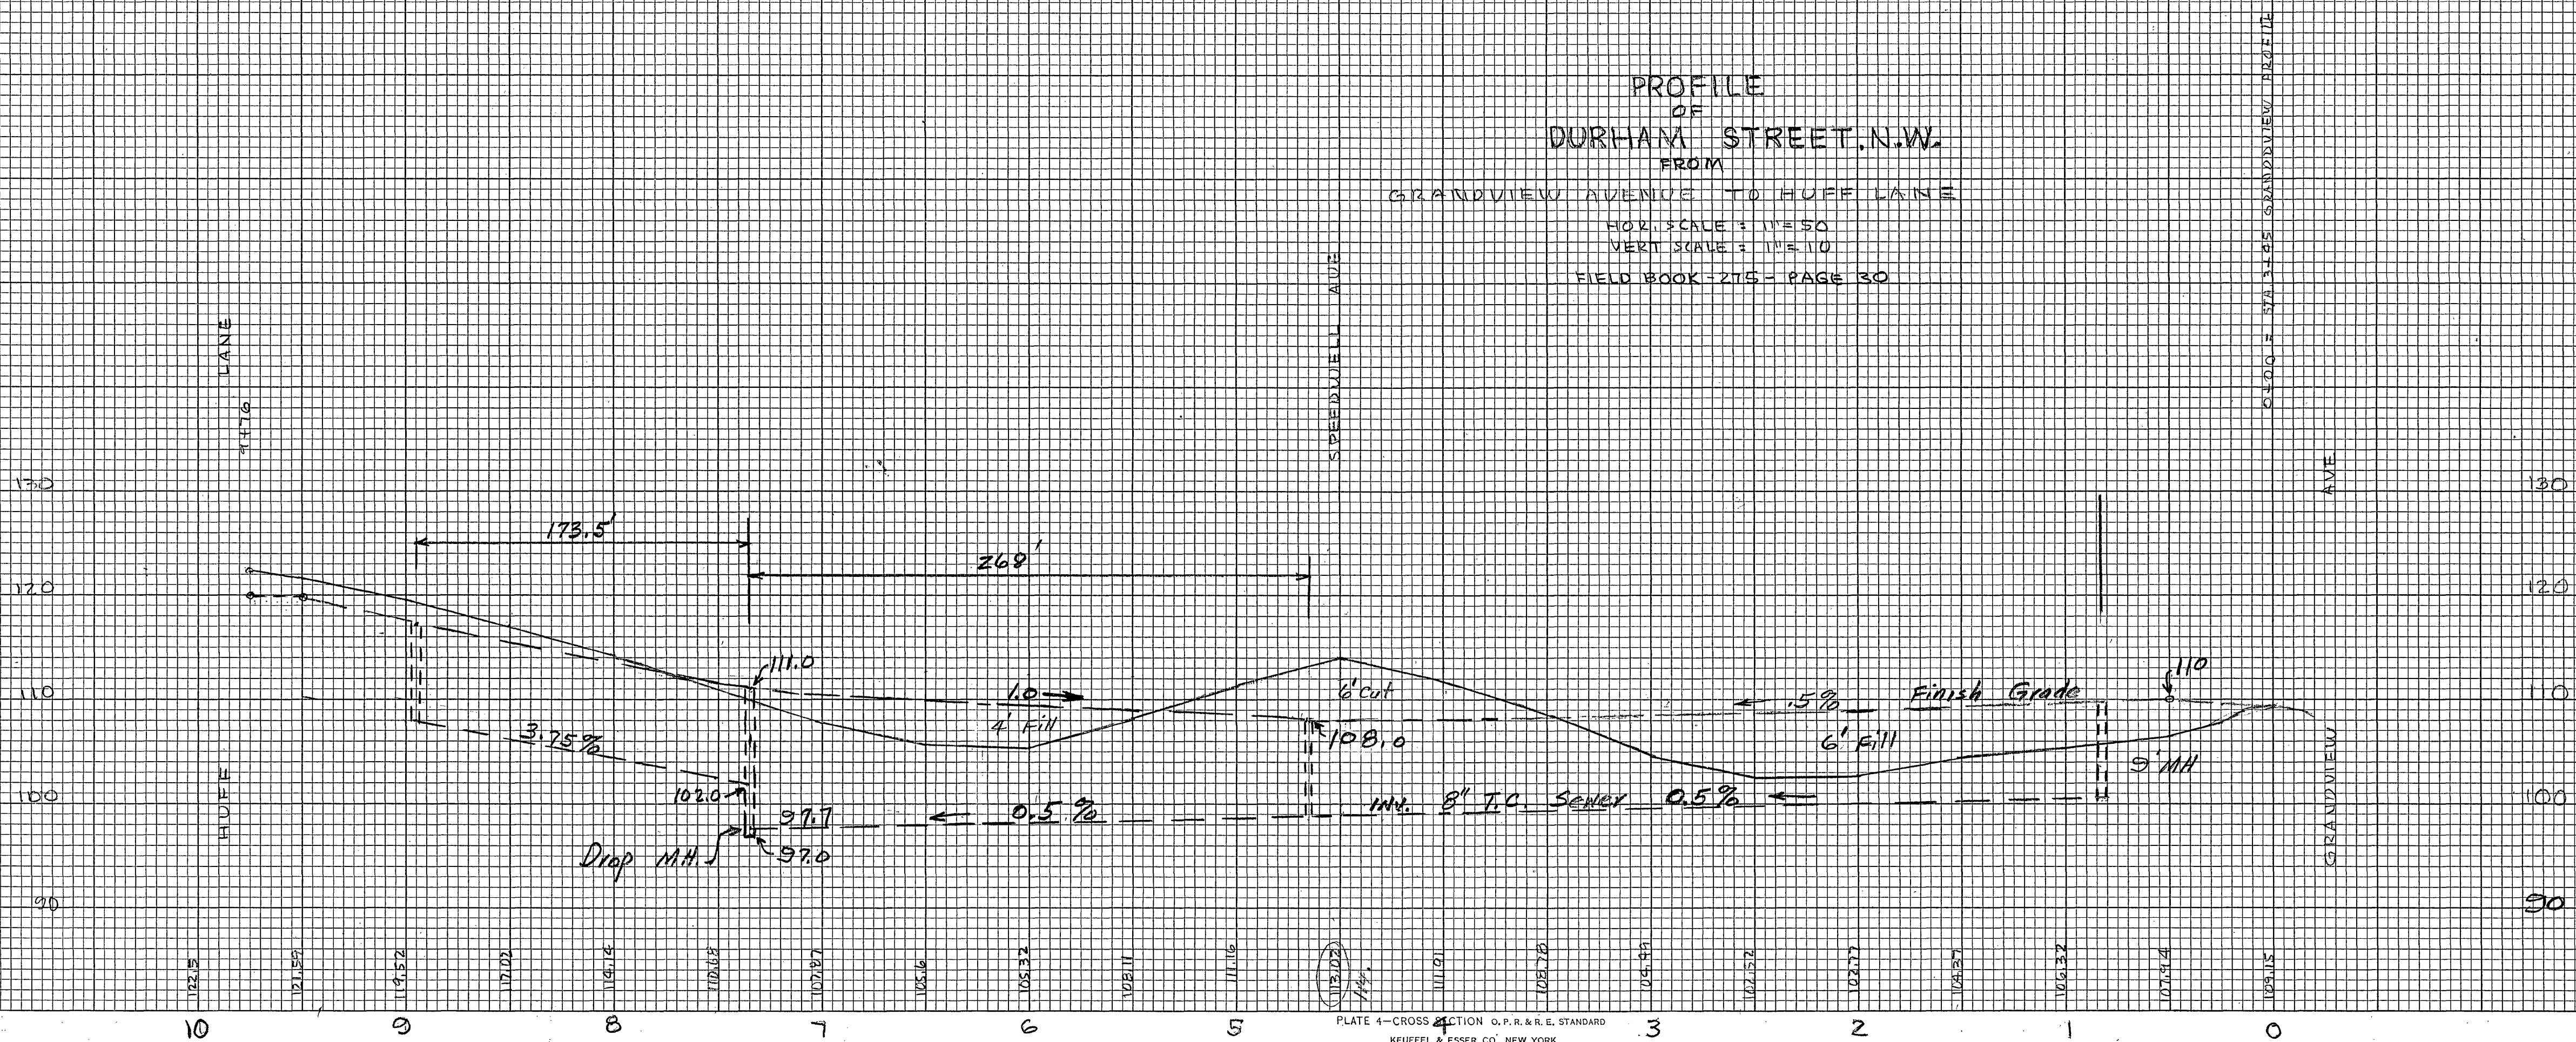

Dorchester Ct.