


PLAN	DATE	BY
	REVISION	NOTED
NOTE BOOK	ALIGNMENT CHECKED	
	RT. OF WAY CHECKED	
No.		

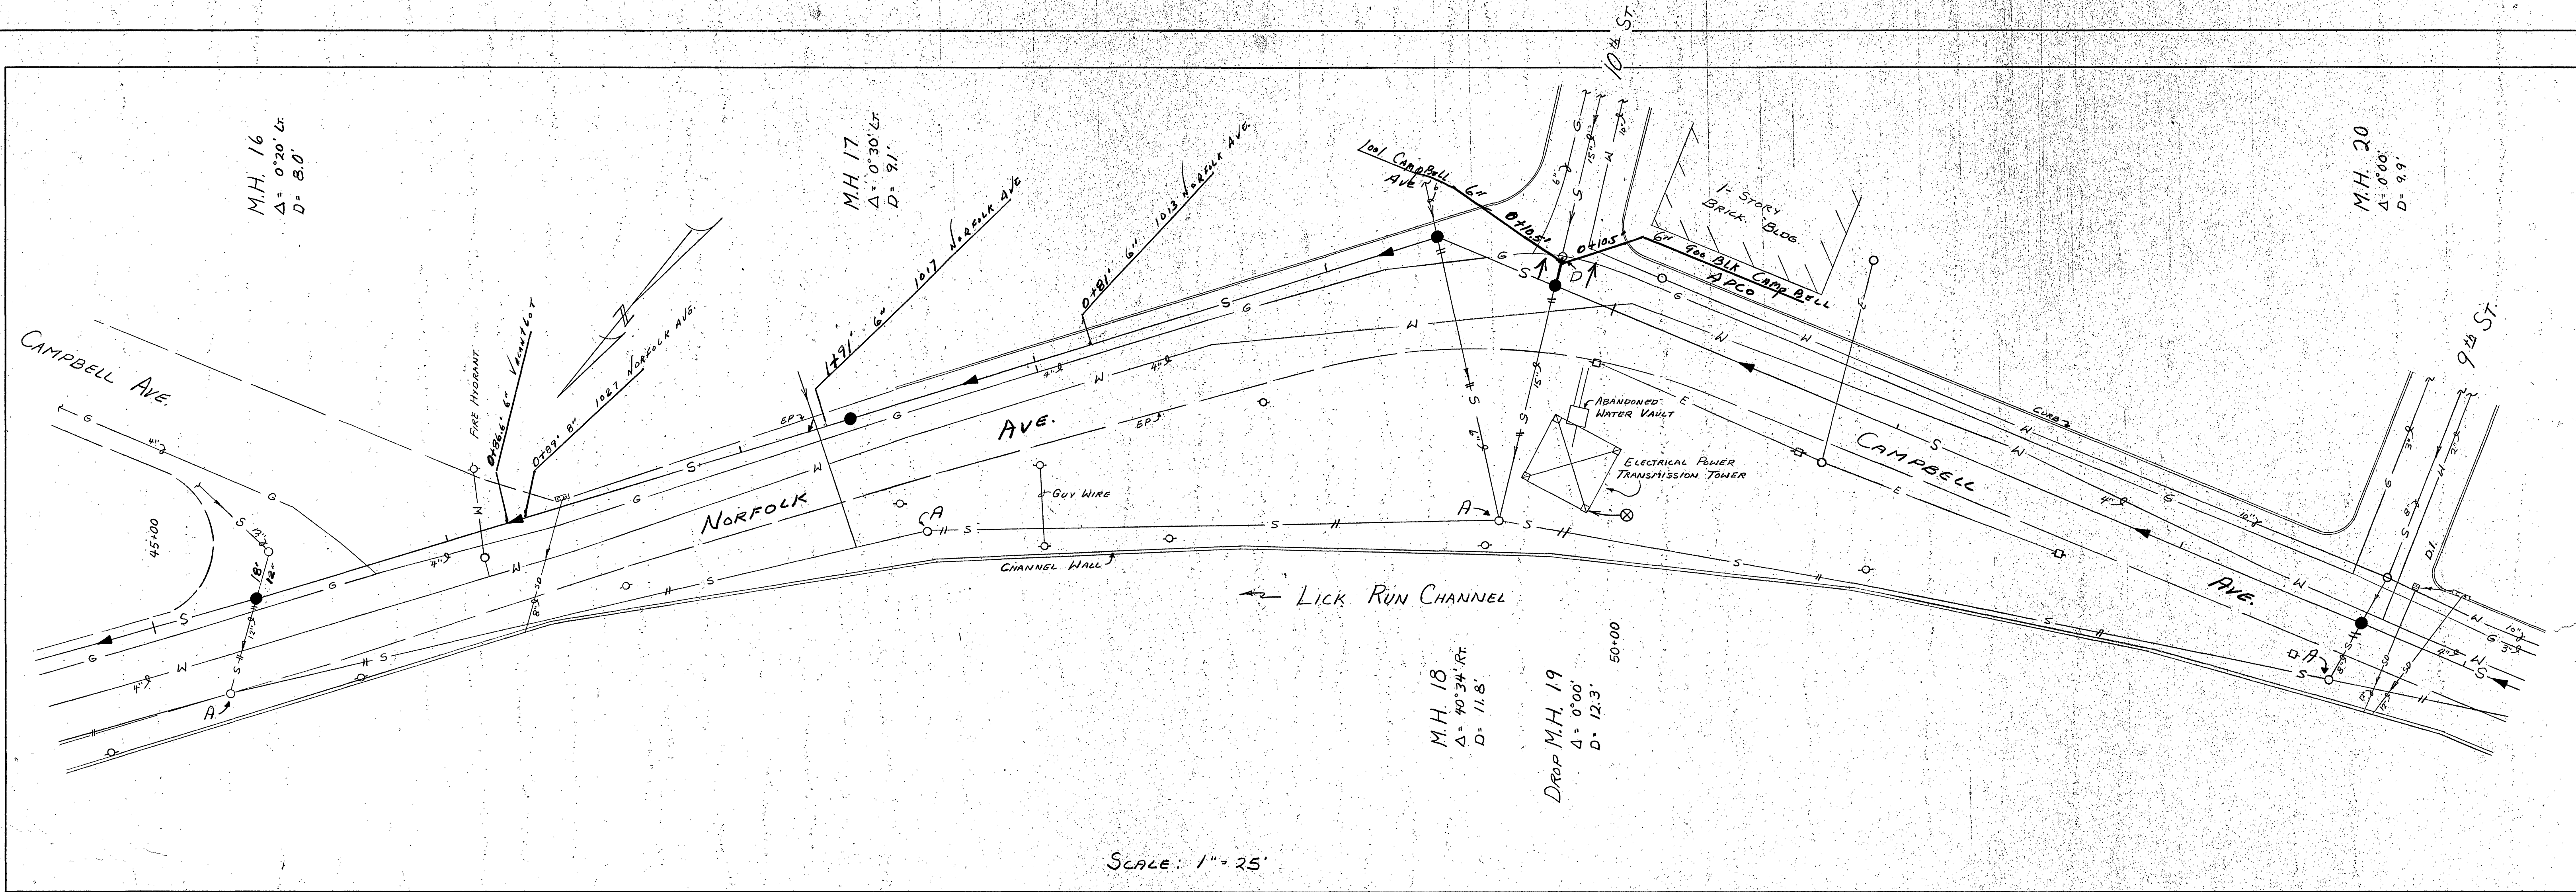

SCALE: 1" = 25'

PROFILE	DATE	BY
	REVISION	NOTED
NOTE BOOK	GRADES CHECKED	
	B. M. NOTED	
No.	577	

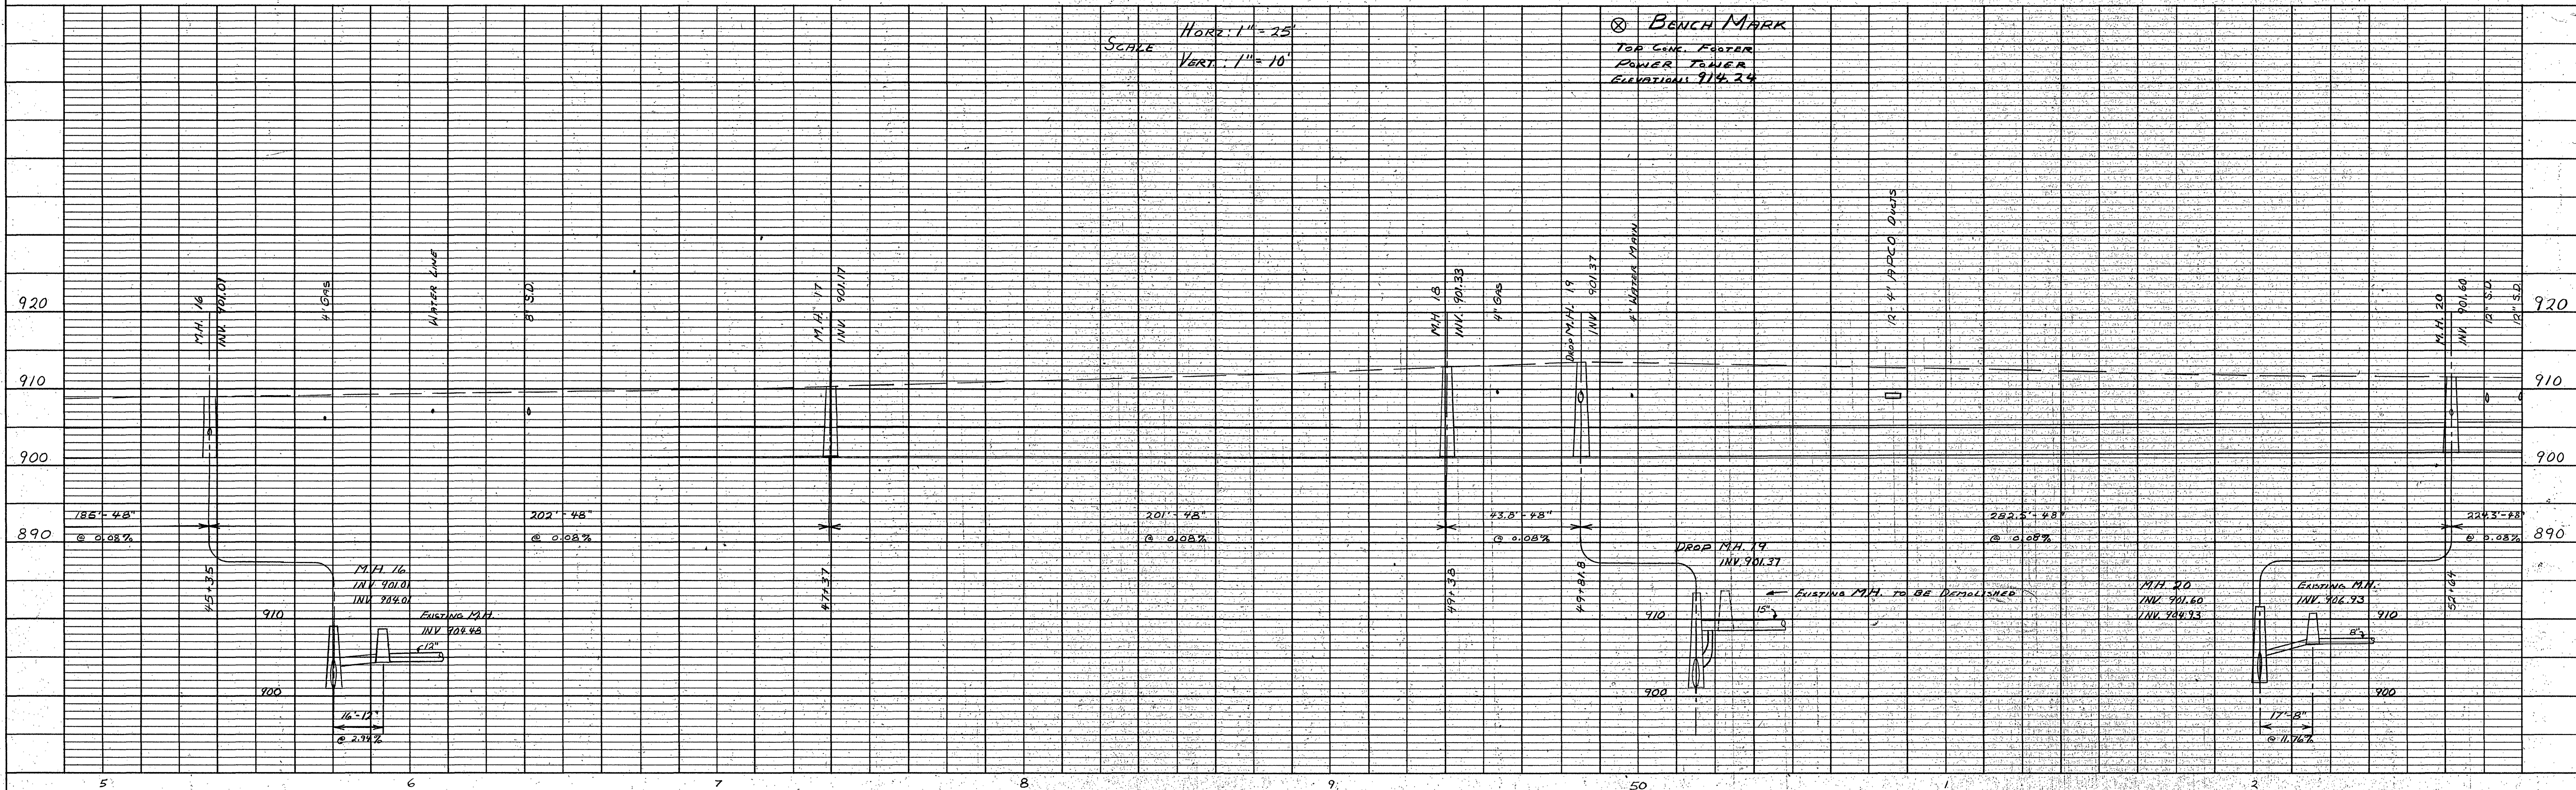


PLATE 1-PLAN/PROFILE O.P.R. & E. STANDARD
THE FREDERICK POST CO., CHICAGO

SHEET # 8

PLAN No. 5450