
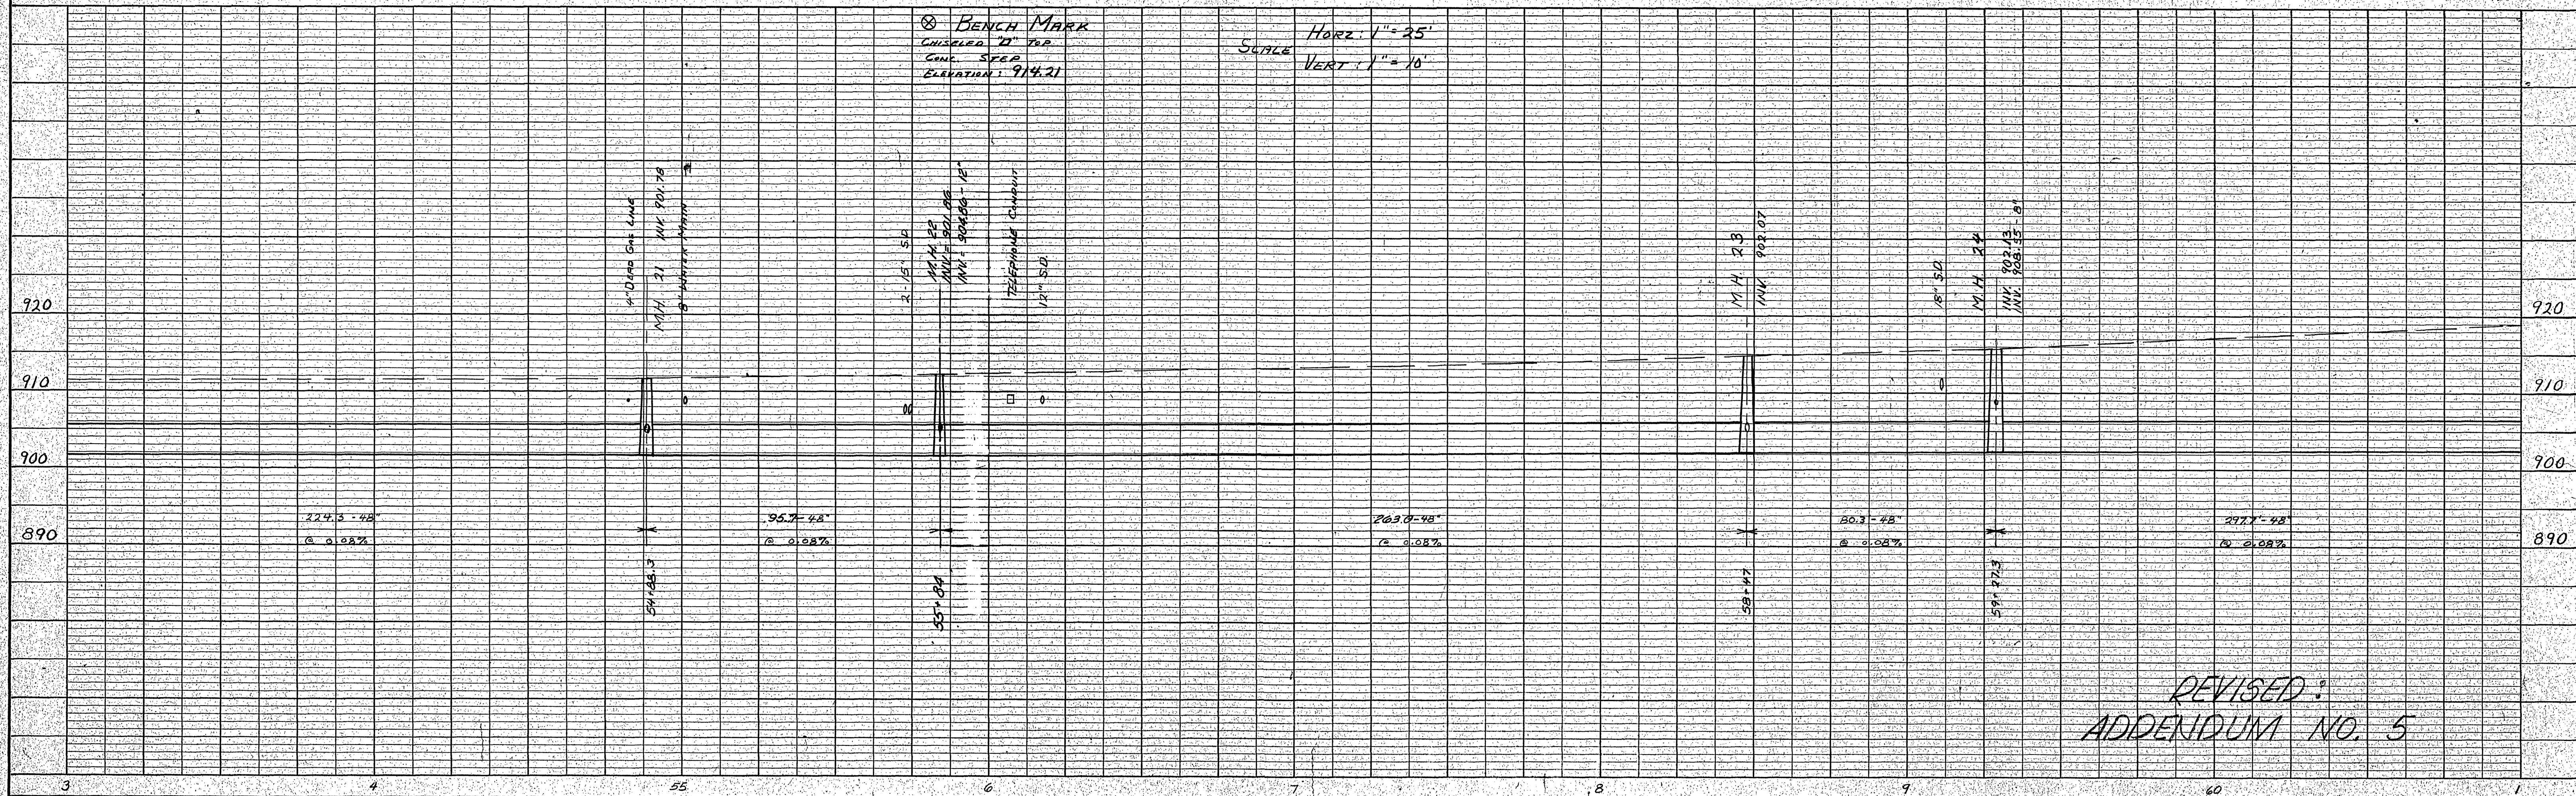


PLAN	DATE	
	BY	
	CHECKED	
	NOTED	
NOTE BOOK		
No. 577		

PROFILE	DATE	
	BY	
	CHECKED	
	NOTED	
NOTE BOOK		
No. 577		

REVISED	FHWA REGION	STATE	FEDERAL AID	STATE	SHEET NO.
	2	VA			

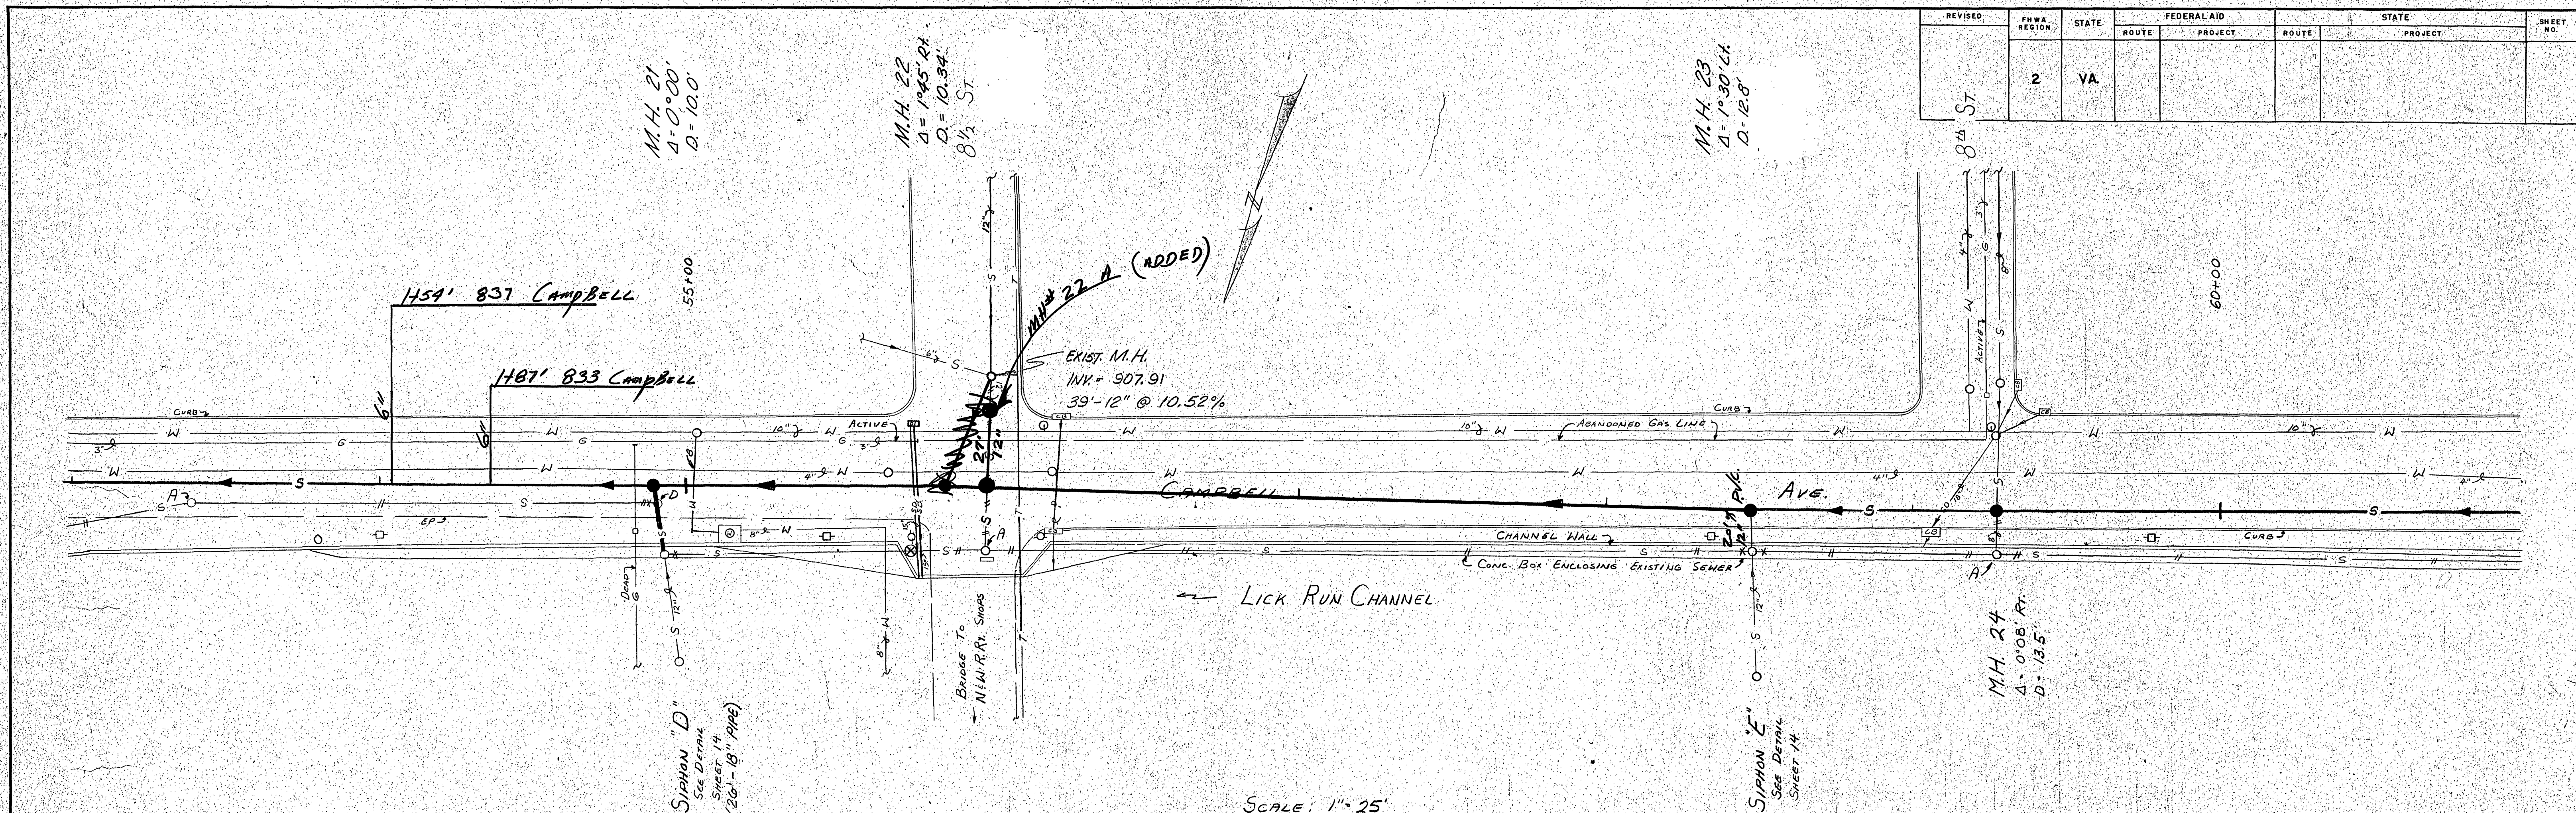

REVISED:
ADDENDUM NO. 5