



# GENERAL NOTES


1. TOPOGRAPHY WAS OBTAINED BY PHOTOGRAMMETRIC METHODS. CONTOUR INTERVAL = 2 FEET.
2. VERTICAL CONTROL IS BASED ON CITY OF ROANOKE DATUM.
3. SEE SPECIFICATIONS FOR DETAILS NOT SHOWN ON DRAWINGS.
4. PRIOR TO DISTURBING EXISTING UTILITIES, CONTACT THE FOLLOWING UTILITY OWNERS: WATER LINES - CITY OF ROANOKE WATER DEPARTMENT; SANITARY SEWERS AND STORM DRAINS - CITY OF ROANOKE ENGINEERING DEPARTMENT; GAS LINES - ROANOKE GAS COMPANY; ELECTRIC SYSTEM - APPALACHIAN POWER COMPANY; TELEPHONE SYSTEM - CHESAPEAKE & POTOMAC TELEPHONE COMPANY OF VIRGINIA, CONSTRUCTION AND ENGINEERING OFFICE.
5. PROVIDE CURB RAMPS AT ALL STREET INTERSECTIONS AT LOCATIONS AS DETERMINED BY THE ENGINEER. SEE STD DETAIL MODIFIED CG-12

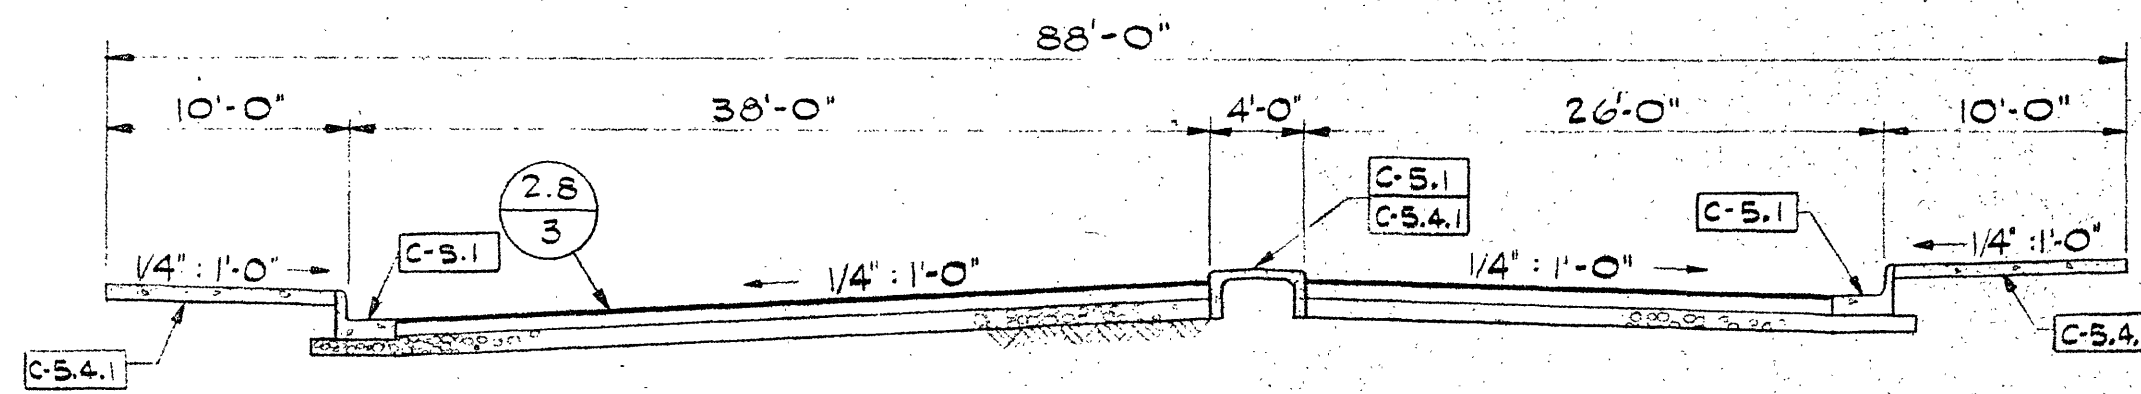


SECTION 2.1  
NO SCALE

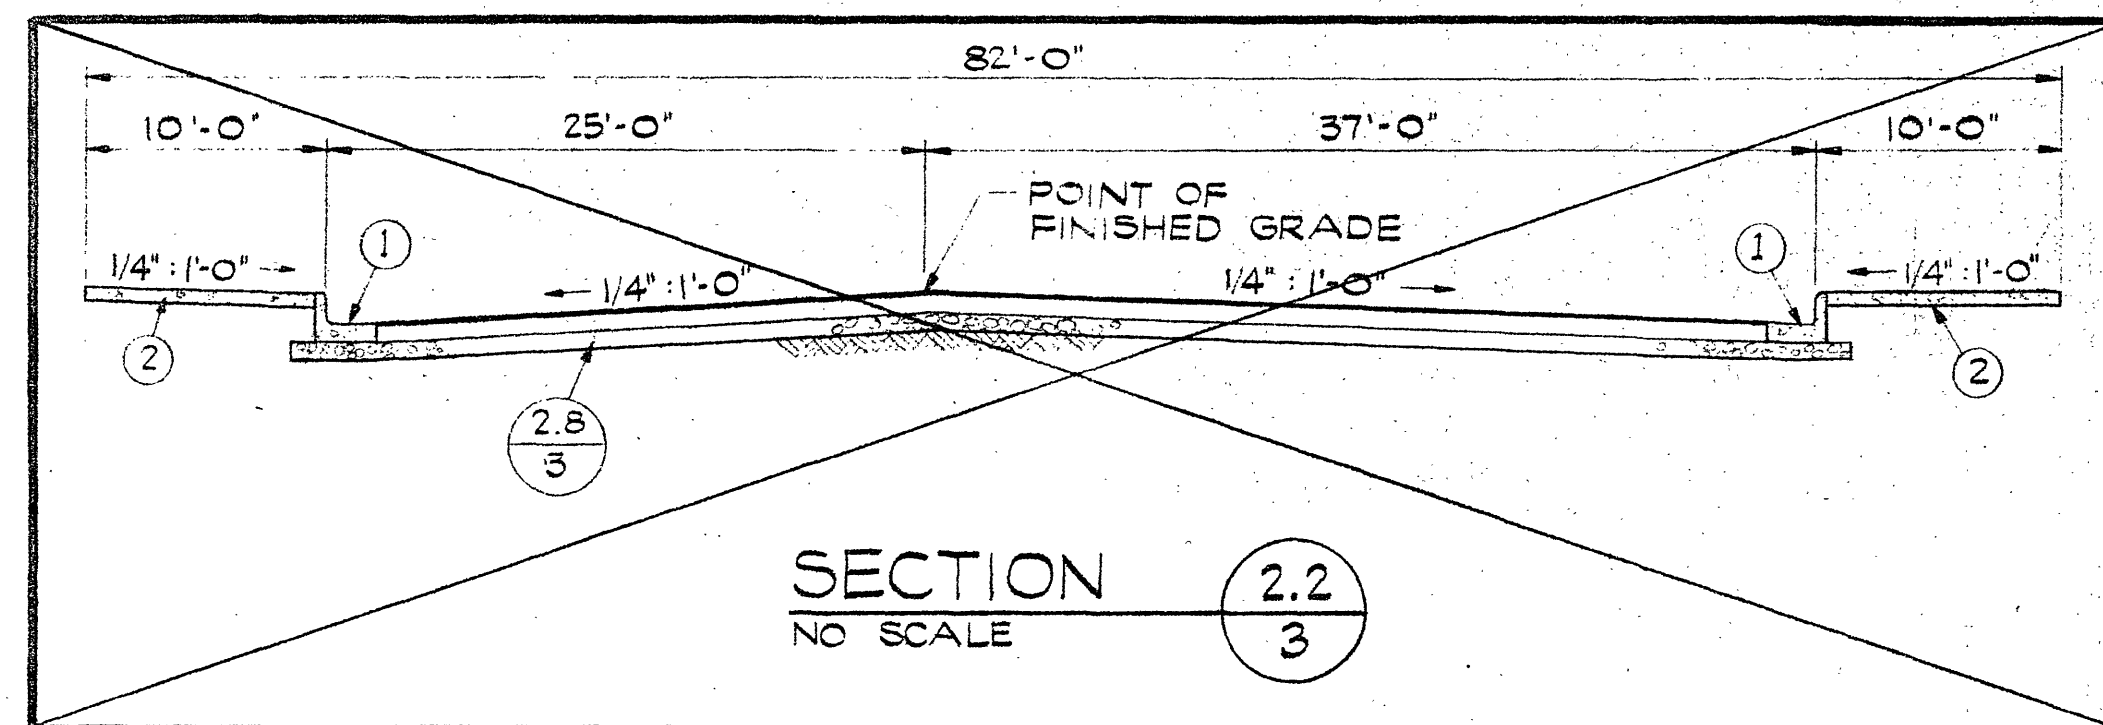


SECTION 2.2  
NO SCALE

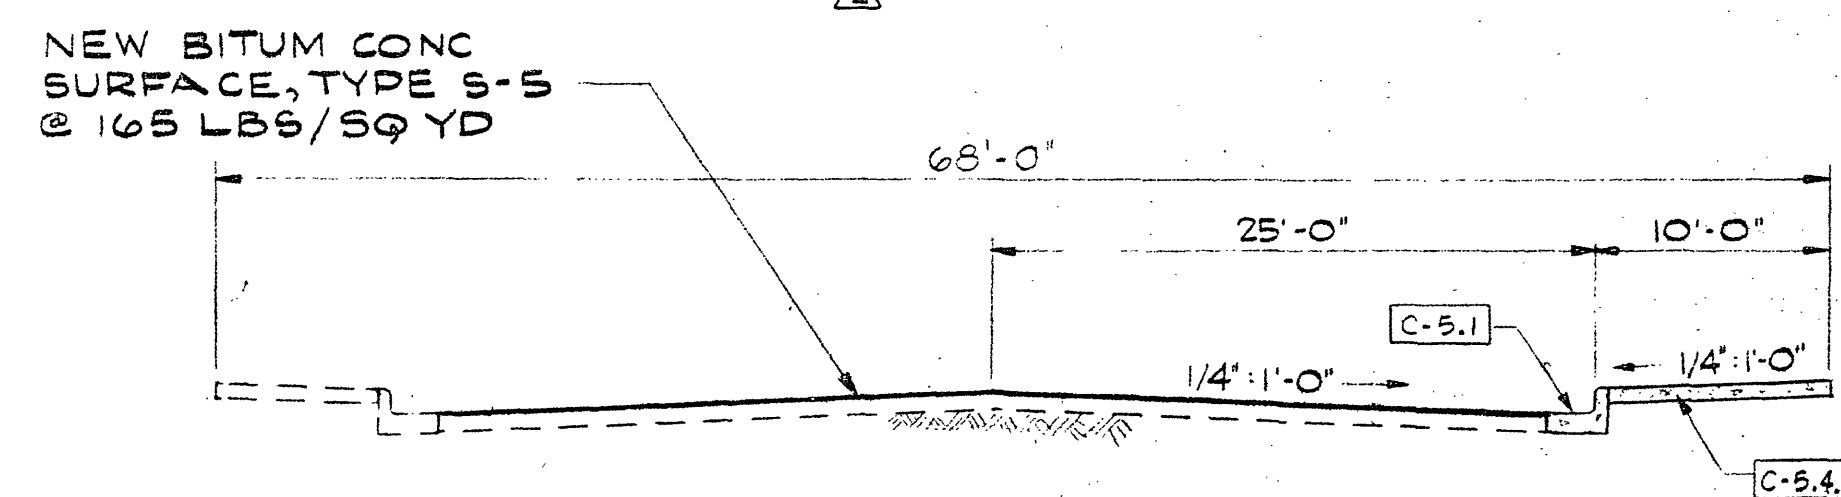


SECTION 2.3  
NO SCALE

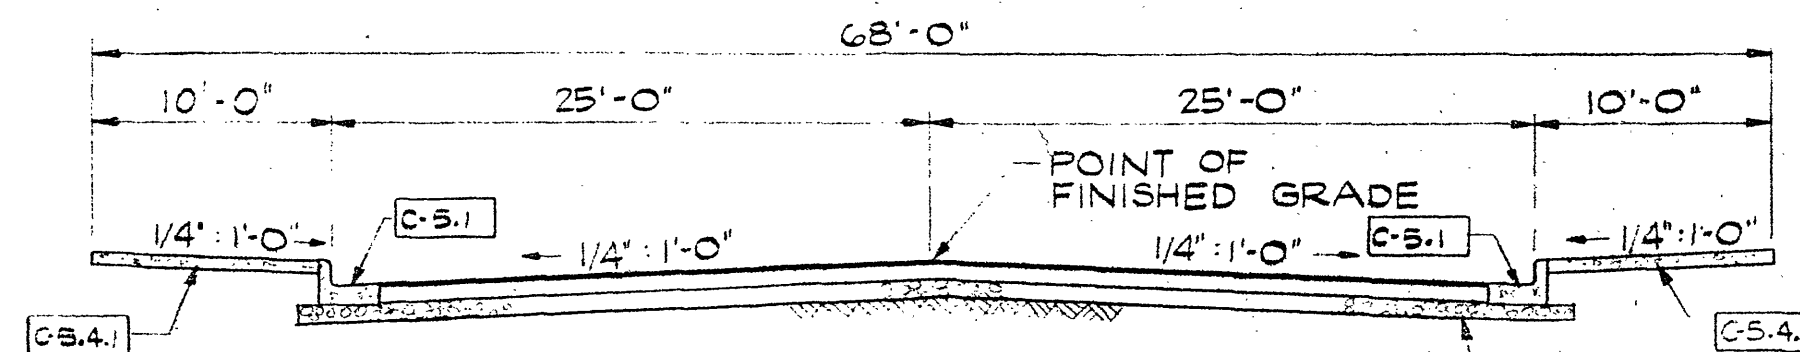


SECTION 2.4  
NO SCALE

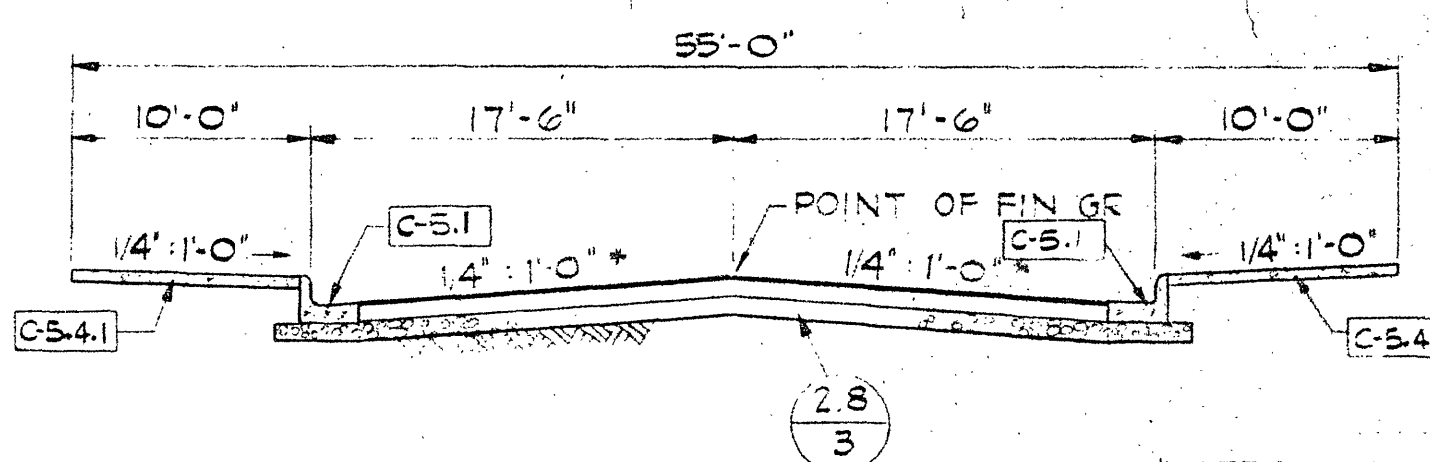


SECTION 2.5  
NO SCALE

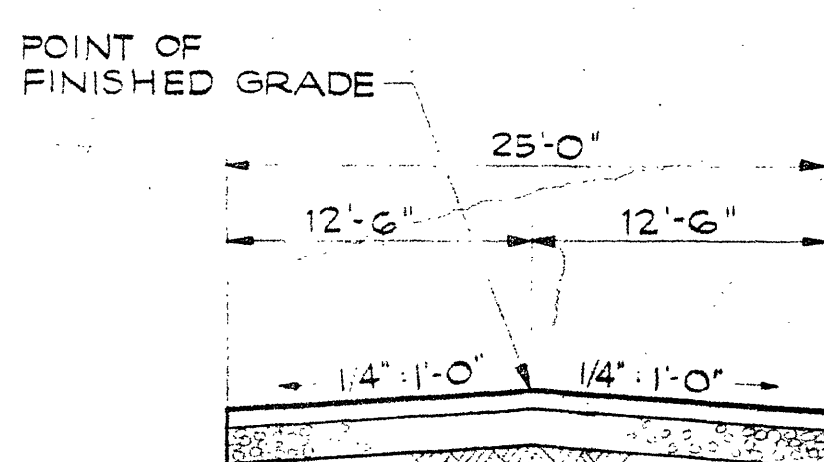


SECTION 2.6  
NO SCALE

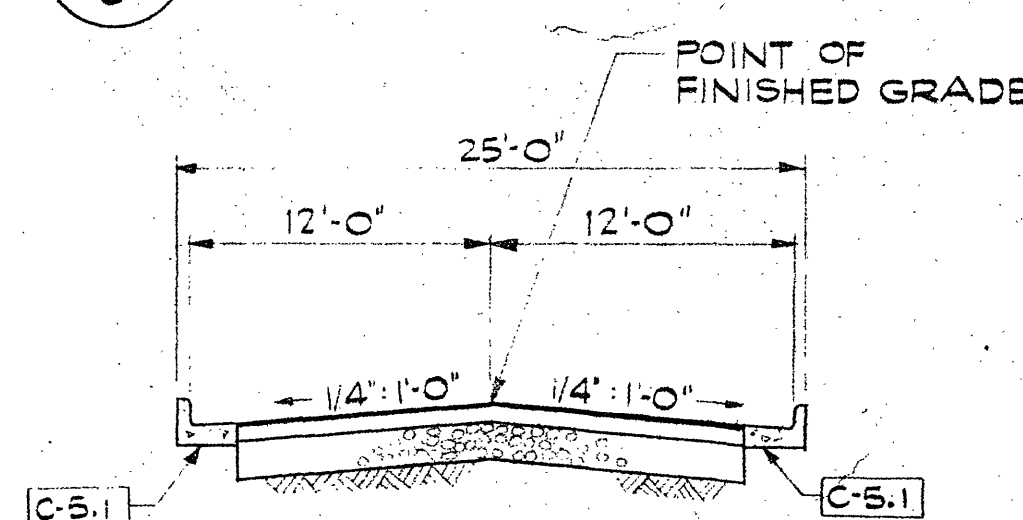

SECTION 2.7  
NO SCALE

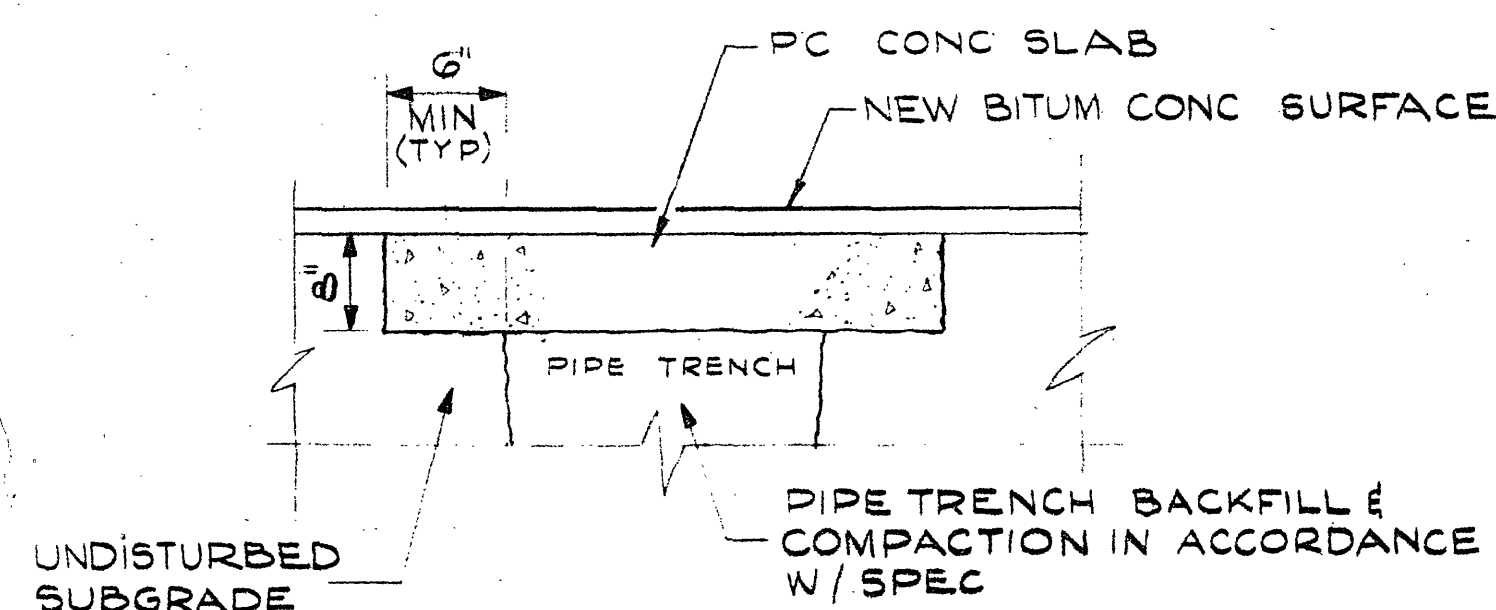

PAVEMENT  
REPLACEMENT  
DETAIL  
NO SCALE

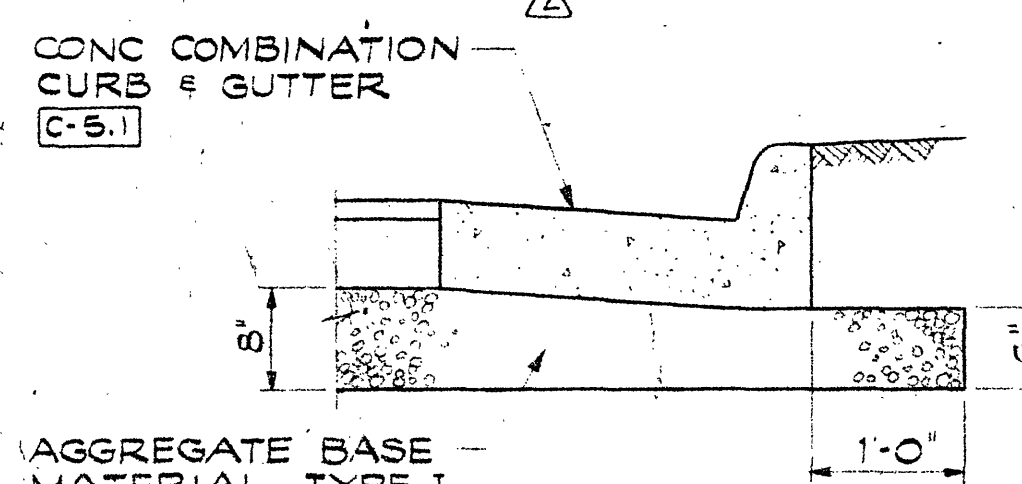

DETAIL 2.9  
NO SCALE

## PAVEMENT NOTES

1. "POINT OF FIN GR" AS NOTED ON STREET TYPICAL SECTIONS 2.1 THRU 2.7 DENOTES POINT WHERE PROFILE GRADES APPLY.
2. CHURCH AVENUE PAVEMENT CROSS SLOPES VARY AHEAD OF STATION 5+75. SEE PROFILE ON SHEET 5 FOR CONTROL ELEVATIONS ON PAVEMENT EDGES.

- 2" BITUM CONC SURFACE, TYPE S-5
- TACK COAT, BITUM MATL, RC-250 @ 0.10 GAL/SQ YD
- BITUM CONC BASE, TYPE S-3, 5 1/2" DEPTH
- PRIME SUBBASE W/ BITUM MATL, RC-250 @ 0.30 GAL/SQ YD
- 8" SUBBASE, AGGREGATE BASE MATL, TYPE I, SIZE NO 21

DETAIL 2.8  
NO SCALE

| STRUCTURES |        |          |        |         | PIPE                    |          |           |     |       |
|------------|--------|----------|--------|---------|-------------------------|----------|-----------|-----|-------|
| DOWNSTREAM |        | UPSTREAM |        |         |                         |          |           |     |       |
| NO.        | INVERT | NO.      | INVERT | TOP EL. | DESCRIPTION             | STATION  | STREET    | DIA | SLOPE |
| JCT        | 907.92 | MI-38    | 908.19 | 917.42  | STD. MH (6" DIA)        | 17450.00 | CONNECTOR | 18" | 0.31% |
| JCT        | 911.00 | DI-17    | 912.22 | 916.14  | DI-38 CURB INLET, L=10' | 19455.00 | CONNECTOR | 15" | 3.30% |
| DI-37      | 912.22 | IN       | ---    | ---     | 8" STUBOUT (PLUG)       | 19455.00 | CONNECTOR | 15" | 1.00% |
| MI-38      | 913.02 | DI-39    | 913.32 | 917.24  | DI-38 CURB INLET, L=10' | 17446.00 | CONNECTOR | 15" | 1.00% |
| DI-39      | 913.32 | IN       | ---    | ---     | 8" STUBOUT (PLUG)       | 17446.00 | CONNECTOR | 15" | 1.00% |
| MI-38      | 908.33 | MI-40    | 909.63 | 920.21  | STD. MH (6" DIA)        | 10419.00 | TAZEWELL  | 18" | 0.32% |
| MI-40      | 910.69 | MI-47    | 910.74 | 920.30  | STD. MH (6" DIA)        | 10442.00 | TAZEWELL  | 36" | 0.22% |
| MI-47      | 910.84 | DI-48    | 911.09 | 919.53  | DI-38 CURB INLET, L=6'  | 11458.00 | TAZEWELL  | 36" | 0.22% |
| DI-48      | 911.09 | MI-49    | 911.25 | 918.82  | STD. MH (6" DIA)        | 12405.00 | CONNECTOR | 36" | 0.22% |
| MI-49      | 911.35 | DI-50    | 911.41 | 920.37  | DI-38 CURB INLET, L=10' | 12409.00 | CONNECTOR | 36" | 0.22% |
| DI-50      | 911.41 | IN       | ---    | ---     | 8" STUBOUT (PLUG)       | 12409.00 | CONNECTOR | 15" | 1.00% |
| DI-50      | 916.31 | DI-52    | 916.83 | 920.75  | DI-38 CURB INLET, L=8'  | 11436.00 | CONNECTOR | 15" | 1.00% |
| DI-52      | 916.83 | IN       | ---    | ---     | 8" STUBOUT (PLUG)       | 11436.00 | CONNECTOR | 15" | 1.00% |
| DI-50      | 911.51 | DI-53    | 912.09 | 921.77  | DI-38 CURB INLET, L=8'  | 9443.00  | CONNECTOR | 36" | 0.22% |
| DI-53      | 912.09 | IN       | ---    | ---     | 8" STUBOUT (PLUG)       | 9443.00  | CONNECTOR | 15" | 1.00% |
| DI-50      | 917.00 | DI-54    | 917.05 | 922.79  | DI-38 CURB INLET, L=8'  | 9443.00  | CONNECTOR | 15" | 1.00% |
| DI-54      | 917.05 | IN       | ---    | ---     | 8" STUBOUT (PLUG)       | 9443.00  | CONNECTOR | 15" | 1.00% |
| MI-54      | 918.19 | MI-55    | 918.20 | 923.00  | STD. MH                 | 9443.00  | CONNECTOR | 15" | 1.00% |
| MI-55      | 918.20 | DI-55    | 918.20 | 923.00  | DI-38 CURB INLET, L=8'  | 9443.00  | CONNECTOR | 15" | 1.00% |
| DI-55      | 918.20 | IN       | ---    | ---     | 8" STUBOUT (PLUG)       | 9443.00  | CONNECTOR | 15" | 1.00% |
| MI-55      | 918.20 | DI-56    | 918.20 | 923.00  | DI-38 CURB INLET, L=8'  | 9443.00  | CONNECTOR | 15" | 1.00% |
| DI-56      | 918.20 | IN       | ---    | ---     | 8" STUBOUT (PLUG)       | 9443.00  | CONNECTOR | 15" | 1.00% |
| MI-56      | 918.20 | DI-57    | 918.20 | 923.00  | DI-38 CURB INLET, L=8'  | 9443.00  | CONNECTOR | 15" | 1.00% |
| DI-57      | 918.20 | IN       | ---    | ---     | 8" STUBOUT (PLUG)       | 9443.00  | CONNECTOR | 15" | 1.00% |
| MI-57      | 918.20 | DI-58    | 918.20 | 923.00  | DI-38 CURB INLET, L=8'  | 9443.00  | CONNECTOR | 15" | 1.00% |
| DI-58      | 918.20 | IN       | ---    | ---     | 8" STUBOUT (PLUG)       | 9443.00  | CONNECTOR | 15" | 1.00% |
| MI-58      | 918.20 | DI-59    | 918.20 | 923.00  | DI-38 CURB INLET, L=8'  | 9443.00  | CONNECTOR | 15" | 1.00% |
| DI-59      | 918.20 | IN       | ---    | ---     | 8" STUBOUT (PLUG)       | 9443.00  | CONNECTOR | 15" | 1.00% |
| MI-59      | 918.20 | DI-60    | 918.20 | 923.00  | DI-38 CURB INLET, L=8'  | 9443.00  | CONNECTOR | 15" | 1.00% |
| DI-60      | 918.20 | IN       | ---    | ---     | 8" STUBOUT (PLUG)       | 9443.00  | CONNECTOR | 15" | 1.00% |
| MI-60      | 918.20 | DI-61    | 918.20 | 923.00  | DI-38 CURB INLET, L=8'  | 9443.00  | CONNECTOR | 15" | 1.00% |
| DI-61      | 918.20 | IN       | ---    | ---     | 8" STUBOUT (PLUG)       | 9443.00  | CONNECTOR | 15" | 1.00% |
| MI-61      | 918.20 | DI-62    | 918.20 | 923.00  | DI-38 CURB INLET, L=8'  | 9443.00  | CONNECTOR | 15" | 1.00% |
| DI-62      | 918.20 | IN       | ---    | ---     | 8" STUBOUT (PLUG)       | 9443.00  | CONNECTOR | 15" | 1.00% |
| MI-62      | 918.20 | DI-63    | 918.20 | 923.00  | DI-38 CURB INLET, L=8'  | 9443.00  | CONNECTOR | 15" | 1.00% |
| DI-63      | 918.20 | IN       | ---    | ---     | 8" STUBOUT (PLUG)       | 9443.00  | CONNECTOR | 15" | 1.00% |
| MI-63      | 918.20 | DI-64    | 918.20 | 923.00  | DI-38 CURB INLET, L=8'  | 9443.00  | CONNECTOR | 15" | 1.00% |
| DI-64      | 918.20 | IN       | ---    | ---     | 8" STUBOUT (PLUG)       | 9443.00  | CONNECTOR | 15" | 1.00% |
| MI-64      | 918.20 | DI-65    | 918.20 | 923.00  | DI-38 CURB INLET, L=8'  | 9443.00  | CONNECTOR | 15" | 1.00% |
| DI-65      | 918.20 | IN       | ---    | ---     | 8" STUBOUT (PLUG)       | 9443.00  | CONNECTOR | 15" | 1.00% |
| MI-65      | 918.20 | DI-66    | 918.20 | 923.00  | DI-38 CURB INLET, L=8'  | 9443.00  | CONNECTOR | 15" | 1.00% |
| DI-66      | 918.20 | IN       | ---    | ---     | 8" STUBOUT (PLUG)       | 9443.00  | CONNECTOR | 15" | 1.00% |
| MI-66      | 918.20 | DI-67    | 918.20 | 923.00  | DI-38 CURB INLET, L=8'  | 9443.00  | CONNECTOR | 15" | 1.00% |
| DI-67      | 918.20 | IN       | ---    | ---     | 8" STUBOUT (PLUG)       | 9443.00  | CONNECTOR | 15" | 1.00% |
| MI-67      | 918.20 | DI-68    | 918.20 | 923.00  | DI-38 CURB INLET, L=8'  | 9443.00  | CONNECTOR | 15" | 1.00% |
| DI-68      | 918.20 | IN       | ---    | ---     | 8" STUBOUT (PLUG)       | 9443.00  | CONNECTOR | 15" | 1.00% |
| MI-68      | 918.20 | DI-69    | 918.20 | 923.00  | DI-38 CURB INLET, L=8'  | 9443.00  | CONNECTOR | 15" | 1.00% |
| DI-69      | 918.20 | IN       | ---    | ---     | 8" STUBOUT (PLUG)       | 9443.00  | CONNECTOR | 15" | 1.00% |
| MI-69      | 918.20 | DI-70    | 918.20 | 923.00  | DI-38 CURB INLET, L=8'  | 9443.00  | CONNECTOR | 15" | 1.00% |
| DI-70      | 918.20 | IN       | ---    | ---     | 8" STUBOUT (PLUG)       | 9443.00  | CONNECTOR | 15" | 1.00% |
| MI-70      | 918.20 | DI-71    | 918.20 | 923.00  | DI-38 CURB INLET, L=8'  | 9443.00  | CONNECTOR | 15" | 1.00% |
| DI-71      | 918.20 | IN       | ---    | ---     | 8" STUBOUT (PLUG)       | 9443.00  | CONNECTOR | 15" | 1.00% |
| MI-71      | 918.20 | DI-72    | 918.20 | 923.00  | DI-38 CURB INLET, L=8'  | 9443.00  | CONNECTOR | 15" | 1.00% |
| DI-72      | 918.20 | IN       | ---    | ---     | 8" STUBOUT (PLUG)       | 9443.00  | CONNECTOR | 15" | 1.00% |
| MI-72      | 918.20 | DI-73    | 918.20 | 923.00  | DI-38 CURB INLET, L=8'  | 9443.00  | CONNECTOR | 15" | 1.00% |
| DI-73      | 918.20 | IN       | ---    | ---     | 8" STUBOUT (PLUG)       | 9443.00  | CONNECTOR | 15" | 1.00% |
| MI-73      | 918.20 | DI-74    | 918.20 | 923.00  | DI-38 CURB INLET, L=8'  | 9443.00  | CONNECTOR | 15" | 1.00% |
| DI-74      | 918.20 | IN       | ---    | ---     | 8" STUBOUT (PLUG)       | 9443.00  | CONNECTOR | 15" | 1.00% |
| MI-74      | 918.20 | DI-75    | 918.20 | 923.00  | DI-38 CURB INLET, L=8'  | 9443.00  | CONNECTOR | 15" | 1.00% |
| DI-75      | 918.20 | IN       | ---    | ---     | 8" STUBOUT (PLUG)       | 9443.00  | CONNECTOR | 15" | 1.00% |
| MI-75      | 918.20 | DI-76    | 918.20 | 923.00  | DI-38 CURB INLET, L=8'  | 9443.00  | CONNECTOR | 15" | 1.00% |
| DI-76      | 918.20 | IN       | ---    | ---     | 8" STUBOUT (PLUG)       | 9443.00  | CONNECTOR | 15" | 1.00% |
| MI-76      | 918.20 | DI-77    | 918.20 | 923.00  | DI-38 CURB INLET, L=8'  | 9443.00  | CONNECTOR | 15" | 1.00% |
| DI-77      | 918.20 | IN       | ---    | ---     | 8" STUBOUT (PLUG)       | 9443.00  | CONNECTOR | 15" | 1.00% |
| MI-77      | 918.20 | DI-78    | 918.20 | 923.00  | DI-38 CURB INLET, L=8'  | 9443.00  | CONNECTOR | 15" | 1.00% |
| DI-78      | 918.20 | IN       | ---    | ---     | 8" STUBOUT (PLUG)       | 9443.00  | CONNECTOR | 15" | 1.00% |
| MI-78      | 918.20 | DI-79    | 918.20 | 923.00  | DI-38 CURB INLET, L=8'  | 9443.00  | CONNECTOR | 15" | 1.00% |
| DI-79      | 918.20 | IN       | ---    | ---     | 8" STUBOUT (PLUG)       | 9443.00  | CONNECTOR | 15" | 1.00% |
| MI-79      | 918.20 | DI-80    | 918.20 | 923.00  | DI-38 CURB INLET, L=8'  | 9443.00  | CONNECTOR | 15" | 1.00% |
| DI-80      | 918.20 | IN       | ---    | ---     | 8" STUBOUT (PLUG)       | 9443.00  | CONNECTOR | 15" | 1.00% |
| MI-80      | 918.20 | DI-81    | 918.20 | 923.00  | DI-38 CURB INLET, L=8'  | 9443.00  | CONNECTOR | 15" | 1.00% |
| DI-81      | 918.20 | IN       | ---    | ---     | 8" STUBOUT (PLUG)       | 9443.00  | CONNECTOR | 15" | 1.00% |
| MI-81      | 918.20 | DI-82    | 918.20 | 923.00  | DI-38 CURB INLET, L=8'  | 9443.00  | CONNECTOR | 15" | 1.00% |
| DI-82      | 918.20 | IN       | ---    | ---     | 8" STUBOUT (PLUG)       | 9443.00  | CONNECTOR | 15" | 1.00% |
| MI-82      | 918.20 | DI-83    | 918.20 | 923.00  | DI-38 CURB INLET, L=8'  | 9443.00  | CONNECTOR | 15" | 1.00% |
| DI-83      | 918.20 | IN       | ---    | ---     | 8" STUBOUT (PLUG)       | 9443.00  | CONNECTOR | 15" | 1.00% |
| MI-83      | 918.20 | DI-84    | 918.20 | 923.00  | DI-38 CURB INLET, L=8'  | 9443.00  | CONNECTOR | 15" | 1.00% |
| DI-84      | 918.20 | IN       | ---    | ---     | 8" STUBOUT (PLUG)       | 9443.00  | CONNECTOR | 15" | 1.00% |
| MI-84      | 918.20 | DI-85    | 918.20 | 923.00  | DI-38 CURB INLET, L=8'  | 9443.00  | CONNECTOR | 15" | 1.00% |
| DI-85      | 918.20 | IN       | ---    | ---     | 8" STUBOUT (PLUG)       | 9443.00  | CONNECTOR | 15" | 1.00% |
| MI-85      | 918.20 | DI-86    | 918.20 | 923.00  | DI-38 CURB INLET, L=8'  | 9443.00  | CONNECTOR | 15" | 1.00% |
| DI-86      | 918.20 | IN       | ---    | ---     | 8" STUBOUT (PLUG)       | 9443.00  | CONNECTOR | 15" | 1.00% |
| MI-86      | 918.20 | DI-87    | 918.20 | 923.00  | DI-38 CURB INLET, L=8'  | 9443.00  | CONNECTOR | 15" | 1.00% |
| DI-87      | 918.20 | IN       | ---    | ---     | 8" STUBOUT (PLUG)       | 9443.00  | CONNECTOR | 15" | 1.00% |
| MI-87      | 918.20 | DI-88    | 918.20 | 923.00  | DI-38 CURB INLET, L=8'  | 9443.00  | CONNECTOR | 15" | 1.00% |
| DI-88      | 918.20 | IN       | ---    | ---     | 8" STUBOUT (PLUG)       | 9443.00  | CONNECTOR | 15" | 1.00% |
| MI-88      | 918.20 | DI-89    | 918.20 | 923.00  | DI-38 CURB INLET, L=8'  | 9443.00  | CONNECTOR | 15" | 1.00% |
| DI-89      | 918.20 | IN       | ---    | ---     | 8" STUBOUT (PLUG)       | 9443.00  | CONNECTOR | 15" | 1.00% |
| MI-89      | 918.20 | DI-90    | 918.20 | 923.00  | DI-38 CURB INLET, L=8'  | 9443.00  | CONNECTOR | 15" | 1.00% |
| DI-90      | 918.20 | IN       | ---    | ---     | 8" STUBOUT (PLUG)       | 9443.00  | CONNECTOR | 15" | 1.00% |
| MI-90      | 918.20 | DI-91    | 918.20 | 923.00  | DI-38 CURB INLET, L=8'  | 9443.00  | CONNECTOR | 15" | 1.00% |
| DI-91      | 918.20 | IN       | ---    | ---     | 8" STUBOUT (PLUG)       | 9443.00  | CONNECTOR | 15" | 1.00% |
| MI-91      | 918.20 | DI-92    | 918.20 | 923.00  | DI-38 CURB INLET, L=8'  | 9443.00  | CONNECTOR | 15" | 1.00% |
| DI-92      | 918.20 | IN       | ---    | ---     | 8" STUBOUT (PLUG)       | 9443.00  | CONNECTOR | 15" | 1.00% |
| MI-92      | 918.20 | DI-93    | 918.20 | 923.00  | DI-38 CURB INLET, L=8'  | 9443.00  | CONNECTOR | 15" | 1.00% |
| DI-93      | 918.20 | IN       | ---    | ---     | 8" STUBOUT (PLUG)       | 9443.00  | CONNECTOR | 15" | 1.00% |
| MI-93      | 918.20 | DI-94    | 918.20 | 923.00  | DI-38 CURB INLET, L=8'  | 9443.00  | CONNECTOR | 15" | 1.00% |
| DI-94      | 918.20 | IN       | ---    | ---     | 8" STUBOUT (PLUG)       | 9443.00  | CONNECTOR | 15" | 1.00% |
| MI-94      | 918.20 | DI-95    | 918.20 | 923.00  | DI-38 CURB INLET, L=8'  | 9443.00  | CONNECTOR | 15" | 1.00% |
| DI-95      | 918.20 | IN       | ---    | ---     | 8" STUBOUT (PLUG)       | 9443.00  | CONNECTOR | 15" | 1.00% |
| MI-95      | 918.20 | DI-96    | 918.20 | 923.00  | DI-38 CURB INLET, L=8'  | 9443.00  | CONNECTOR | 15" | 1.00% |
| DI-96      | 918.20 | IN       | ---    | ---     | 8" STUBOUT (PLUG)       | 9443.00  | CONNECTOR | 15" | 1.00% |
| MI-96      | 918.20 | DI-97    | 918.20 | 923.00  | DI-38 CURB INLET, L=8'  | 9443.00  | CONNECTOR | 15" | 1.00% |
| DI-97      | 918.20 | IN       | ---    | ---     | 8" STUBOUT (PLUG)       | 9443.00  | CONNECTOR | 15" | 1.00% |
| MI-97      | 918.20 | DI-98    | 918.20 | 923.00  | DI-38 CURB INLET, L=8'  | 9443.00  | CONNECTOR | 15" | 1.00% |
| DI-98      | 918.20 | IN       | ---    | ---     | 8" STUBOUT (PLUG)       | 9443.00  | CONNECTOR | 15" | 1.00% |
| MI-98      | 918.20 | DI-99    | 918.20 | 923.00  | DI-38 CURB INLET, L=8'  | 9443.00  | CONNECTOR | 15" | 1.00% |
| DI-99      | 918.20 | IN       | ---    | ---     | 8" STUBOUT (PLUG)       | 9443.00  | CONNECTOR | 15" | 1.00% |
| MI-99      | 918.20 | DI-100   | 918.20 | 923.00  | DI-38 CURB INLET, L=8'  | 9443.00  | CONNECTOR | 15" | 1.00% |
| DI-100     | 918.20 | IN       | ---    | ---     | 8" STUBOUT (PLUG)       | 9443.00  | CONNECTOR | 15" | 1.00% |
| MI-100     | 918.20 | DI-101   | 918.20 | 923.00  | DI-38 CURB INLET, L=8'  | 9443.00  | CONNECTOR | 15" | 1.00% |
| DI-101     | 918.20 | IN       | ---    | ---     | 8" STUBOUT (PLUG)       | 9443.00  | CONNECTOR | 15" | 1.00% |
| MI-101     | 918.20 | DI-102   | 918.20 | 923.00  | DI-38 CURB INLET, L=8'  | 9443.00  | CONNECTOR | 15" | 1.00% |
| DI-102     | 918.20 | IN       | ---    | ---     | 8" STUBOUT (PLUG)       | 9443.00  | CONNECTOR | 15" | 1.00% |
| MI-102     | 918.20 | DI-103   | 918.20 | 923.00  | DI-38 CURB INLET, L=8'  | 9443.00  | CONNECTOR | 15" | 1.00% |
| DI-103     | 918.20 | IN       | ---    | ---     | 8" STUBOUT (PLUG)       | 9443.00  | CONNECTOR | 15" | 1.00% |
| MI-103     | 918.20 | DI-104   | 918.20 | 923.00  | DI-38 CURB INLET, L=8'  | 9443.00  | CONNECTOR | 15" | 1.00% |
| DI-104     | 918.20 | IN       | ---    | ---     | 8" STUBOUT (PLUG)       | 9443.00  | CONNECTOR | 15" | 1.00% |
| MI-104     | 918.20 | DI-105   | 918.20 | 923.00  | DI-38 CURB INLET, L=8'  | 9443.00  | CONNECTOR | 15" | 1.00% |
| DI-105     | 918.20 | IN       | ---    | ---     | 8" STUBOUT (PLUG)       | 9443.00  | CONNECTOR | 15" | 1.00% |
| MI-105     | 918.20 | DI-106   | 918.20 | 923.00  | DI-38 CURB INLET, L=8'  | 9443.00  | CONNECTOR | 15" | 1.00% |
| DI-106     | 918.20 | IN       | ---    | ---     | 8" STUBOUT (PLUG)       | 9443.00  | CONNECTOR | 15" | 1.00% |
| MI-106     | 918.20 | DI-107   | 918.20 | 923.00  | DI-38 CURB INLET, L=8'  | 9443.00  | CONNECTOR | 15" | 1.00% |
| DI-107     | 918.20 | IN       | ---    | ---     | 8" STUBOUT (PLUG)       | 9443.00  | CONNECTOR | 15" | 1.00% |
| MI-107     | 918.20 | DI-108   | 918.20 | 923.00  | DI-38 CURB INLET, L=8'  | 9443.00  | CONNECTOR | 15" | 1     |