


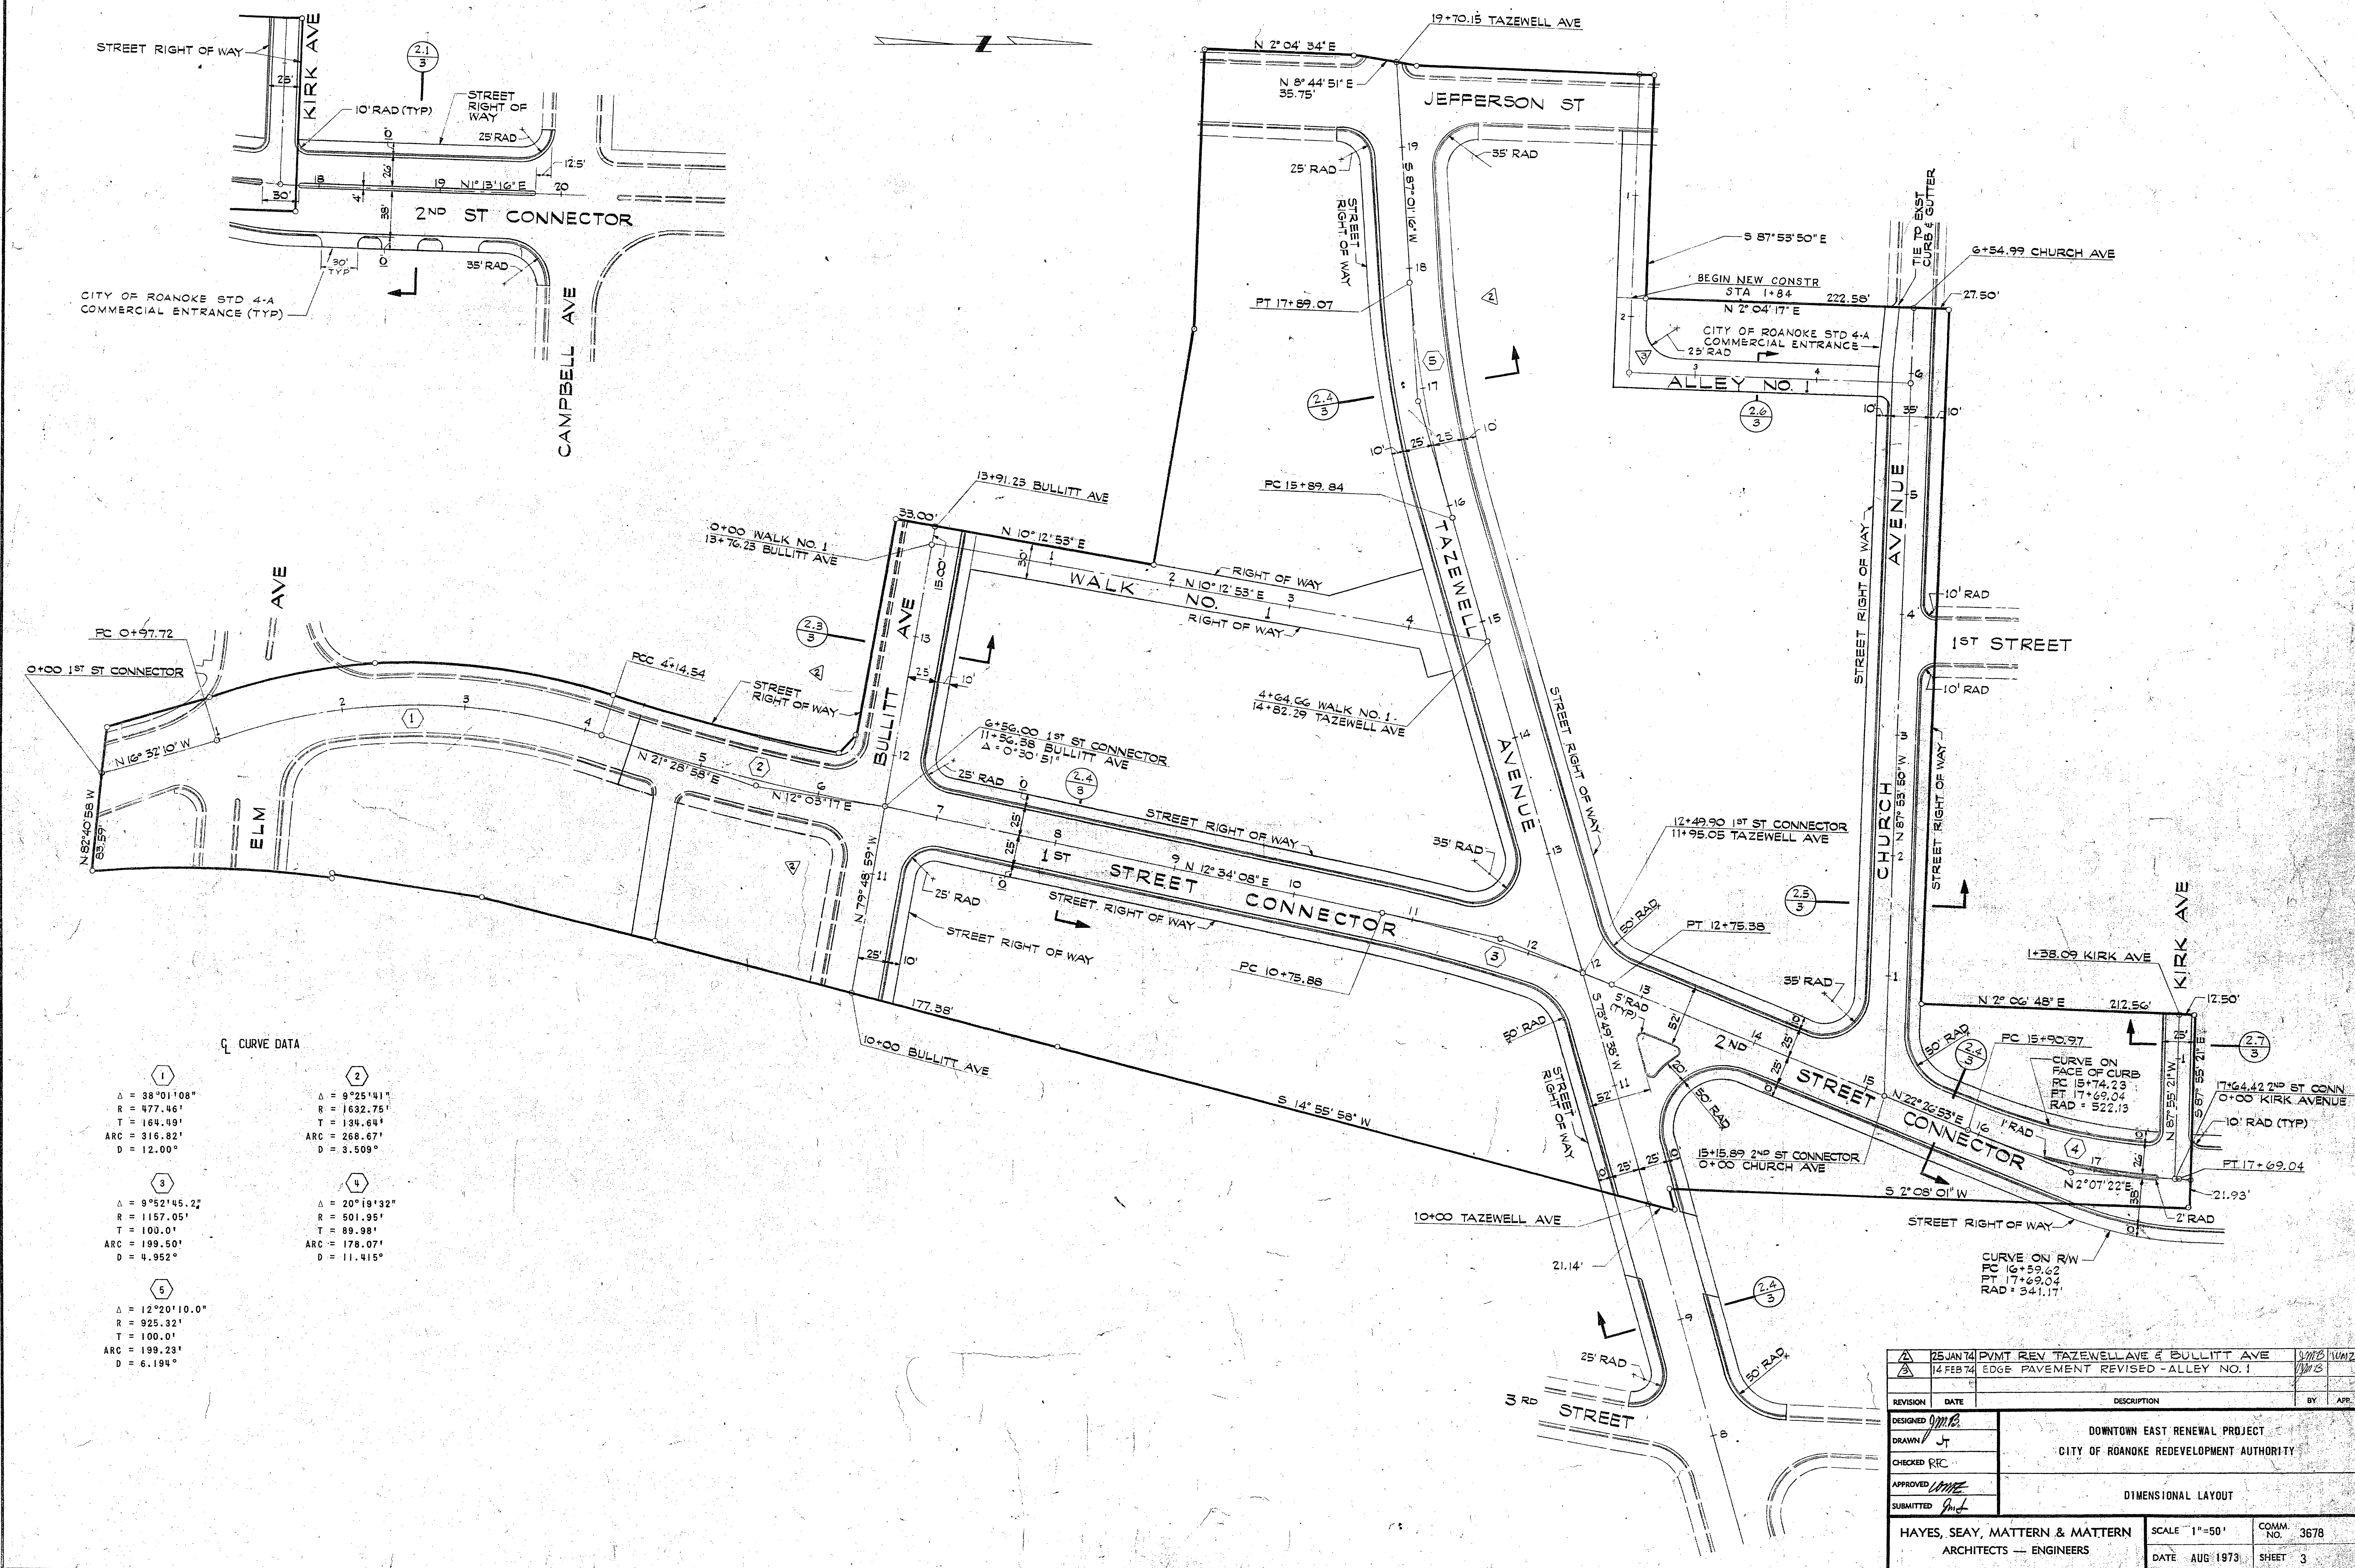

CURVE DATA

Curve	Δ	R	T	ARC	D
1	38° 01' 08"	477.46'	164.49'	316.82'	12.00°
2	9° 25' 41"	1632.75'	134.64'	268.67'	3.509°
3	9° 52' 45.2"	1157.05'	100.01'	199.50'	4.952°
4	20° 19' 32"	501.95'	89.98'	178.07'	11.415°
5	12° 20' 10.0"	925.32'	100.01'	199.23'	6.194°

DESIGNED	DATE	DESCRIPTION	BY	APP.
DRAWN				
CHECKED				
APPROVED				
SUBMITTED				

DOWNTOWN EAST RENEWAL PROJECT	
CITY OF ROANOKE REDEVELOPMENT AUTHORITY	
DIMENSIONAL LAYOUT	
HAYES, SEAY, MATTERN & MATTERN ARCHITECTS — ENGINEERS	SCALE 1"=50' DATE AUG 1973
COMM. NO. 3678	SHEET 3