
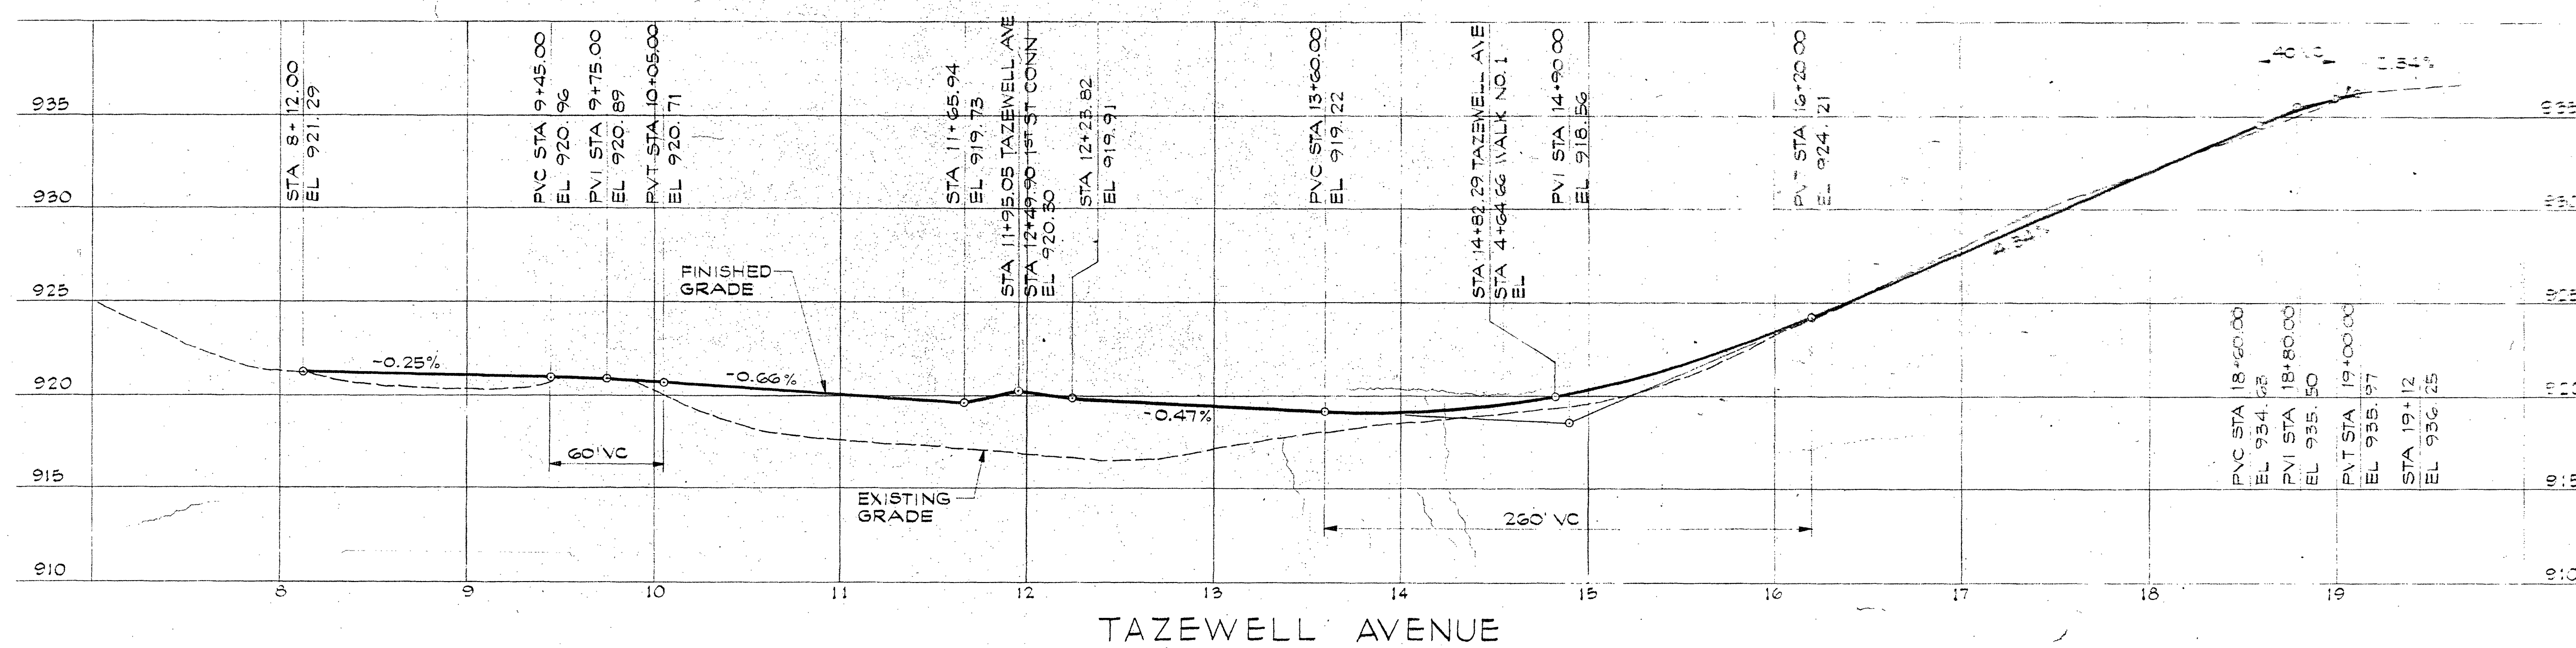
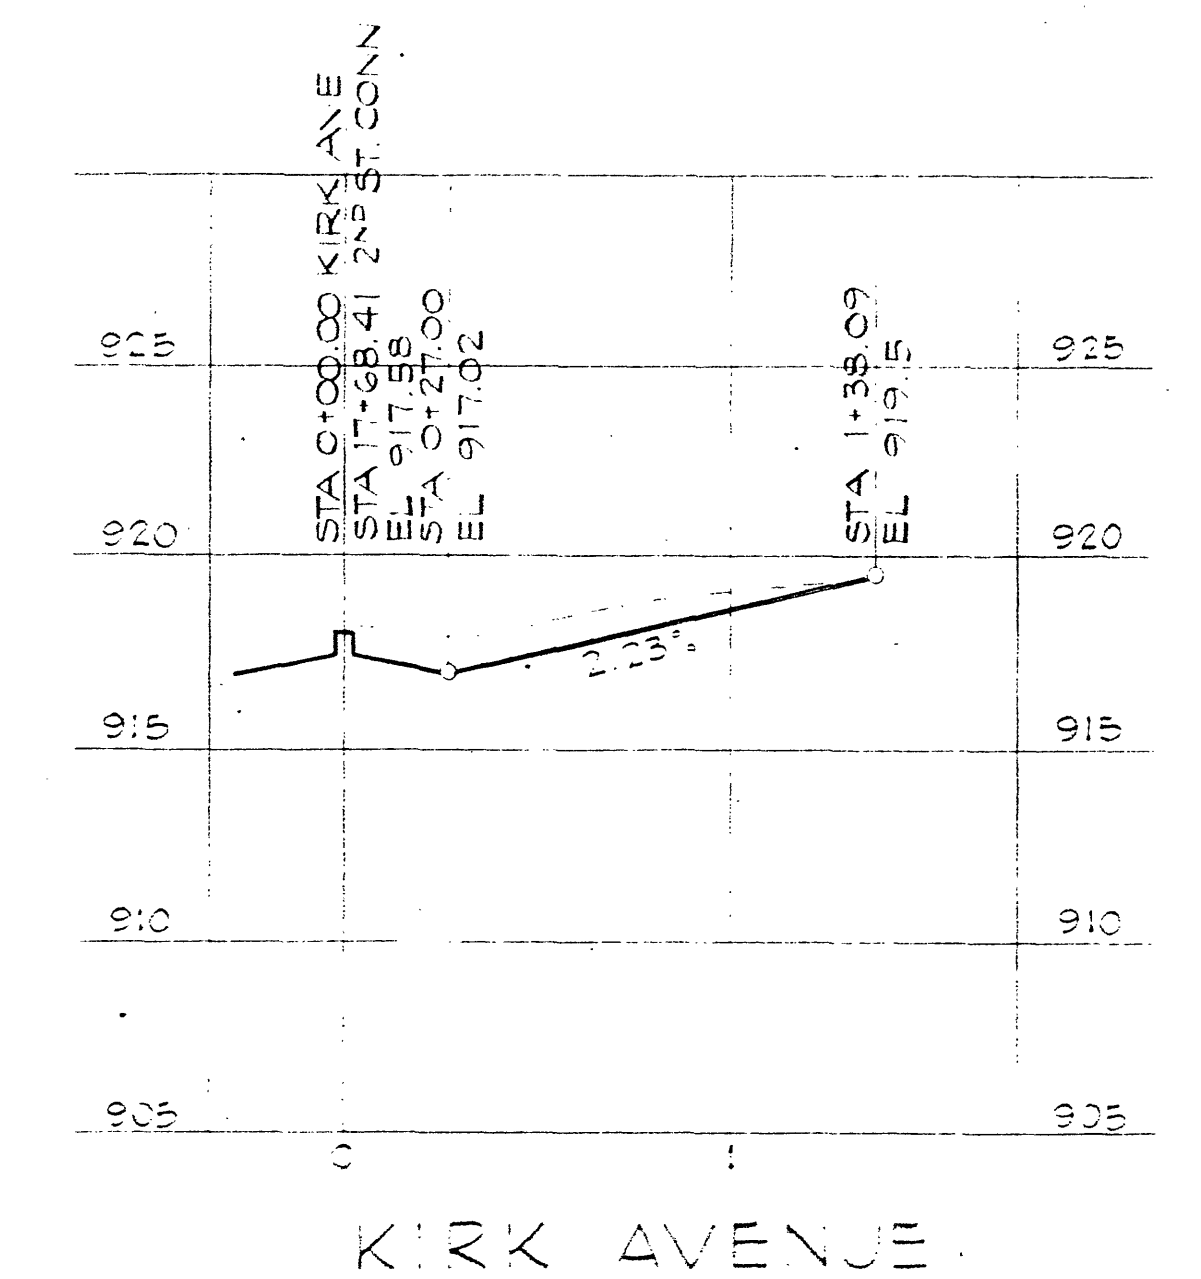
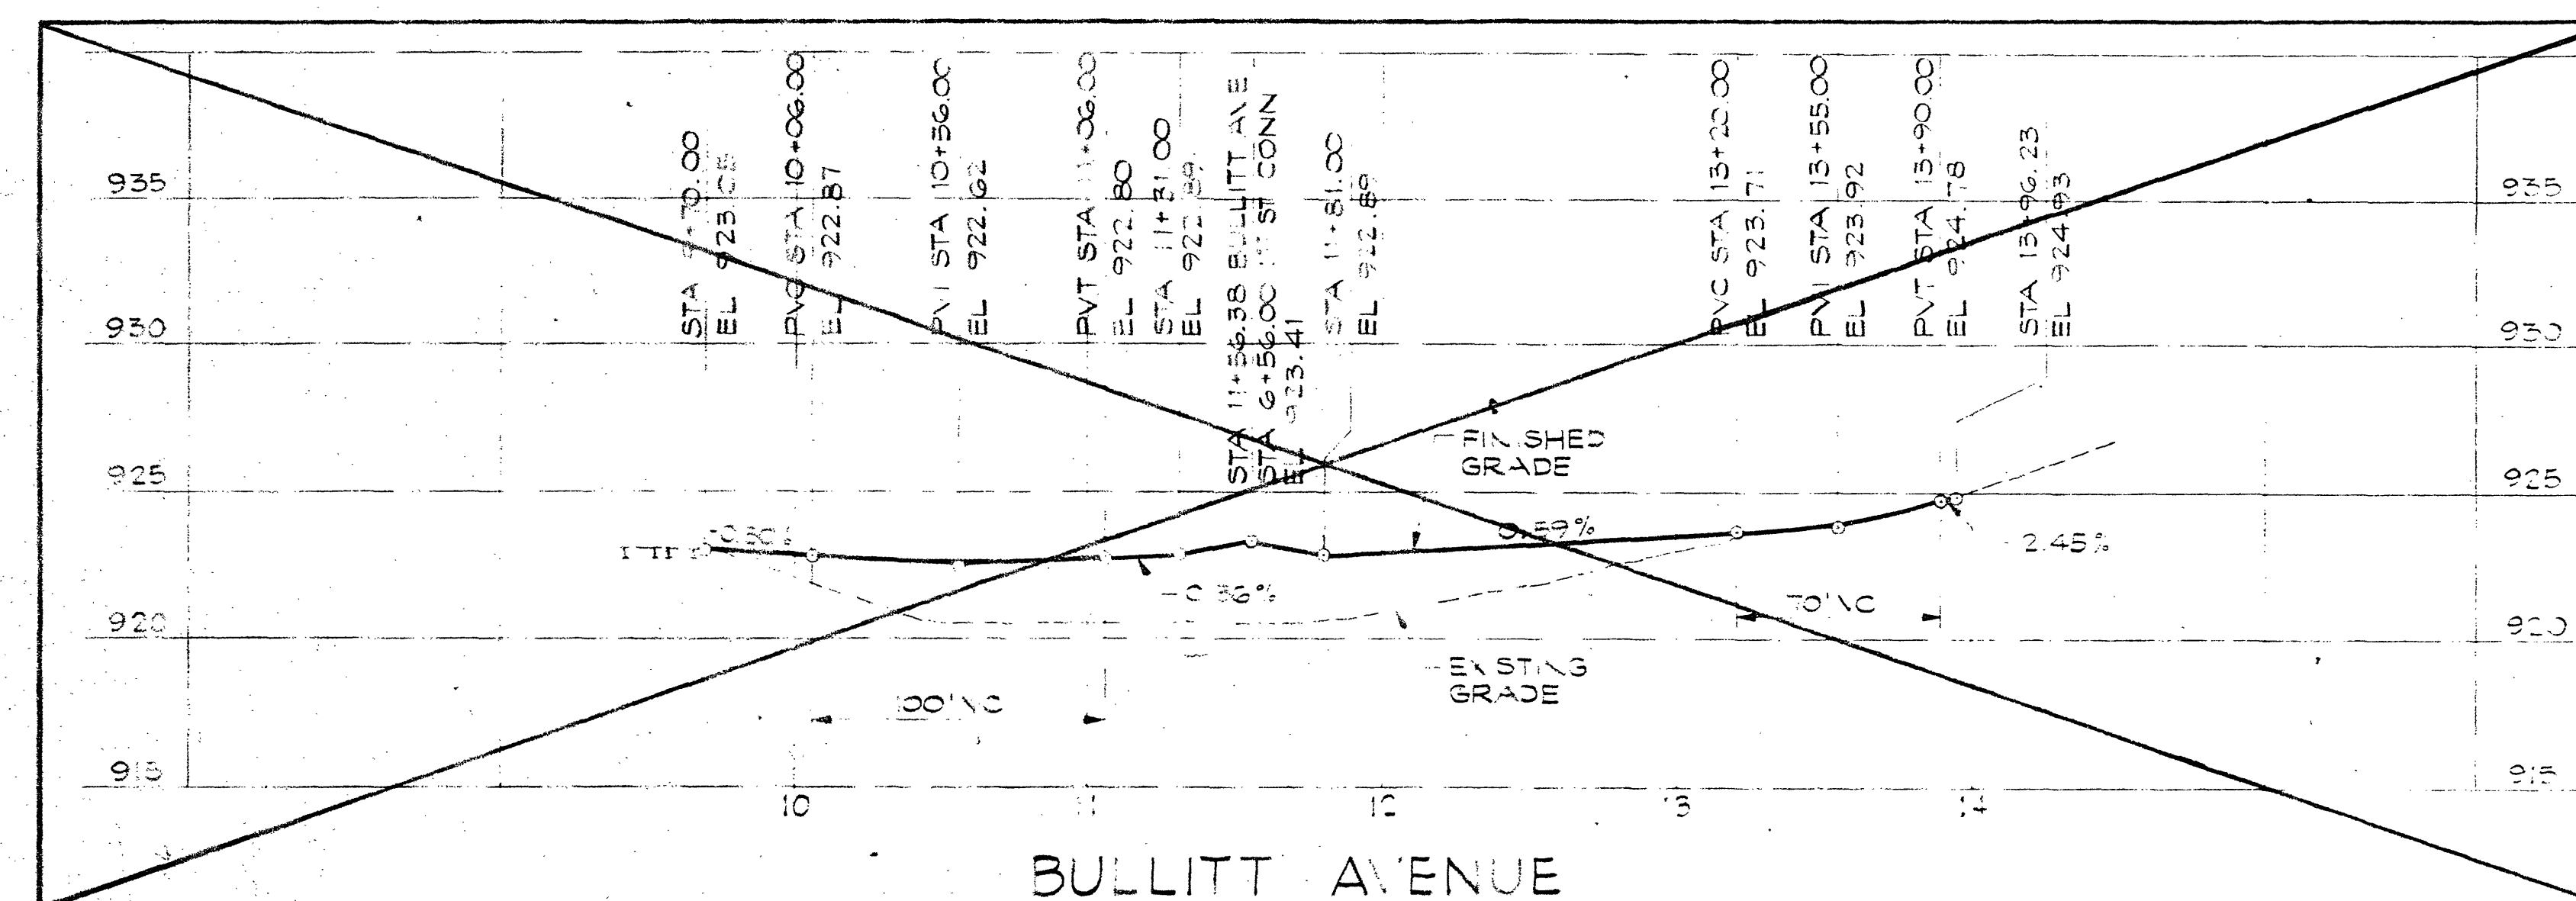
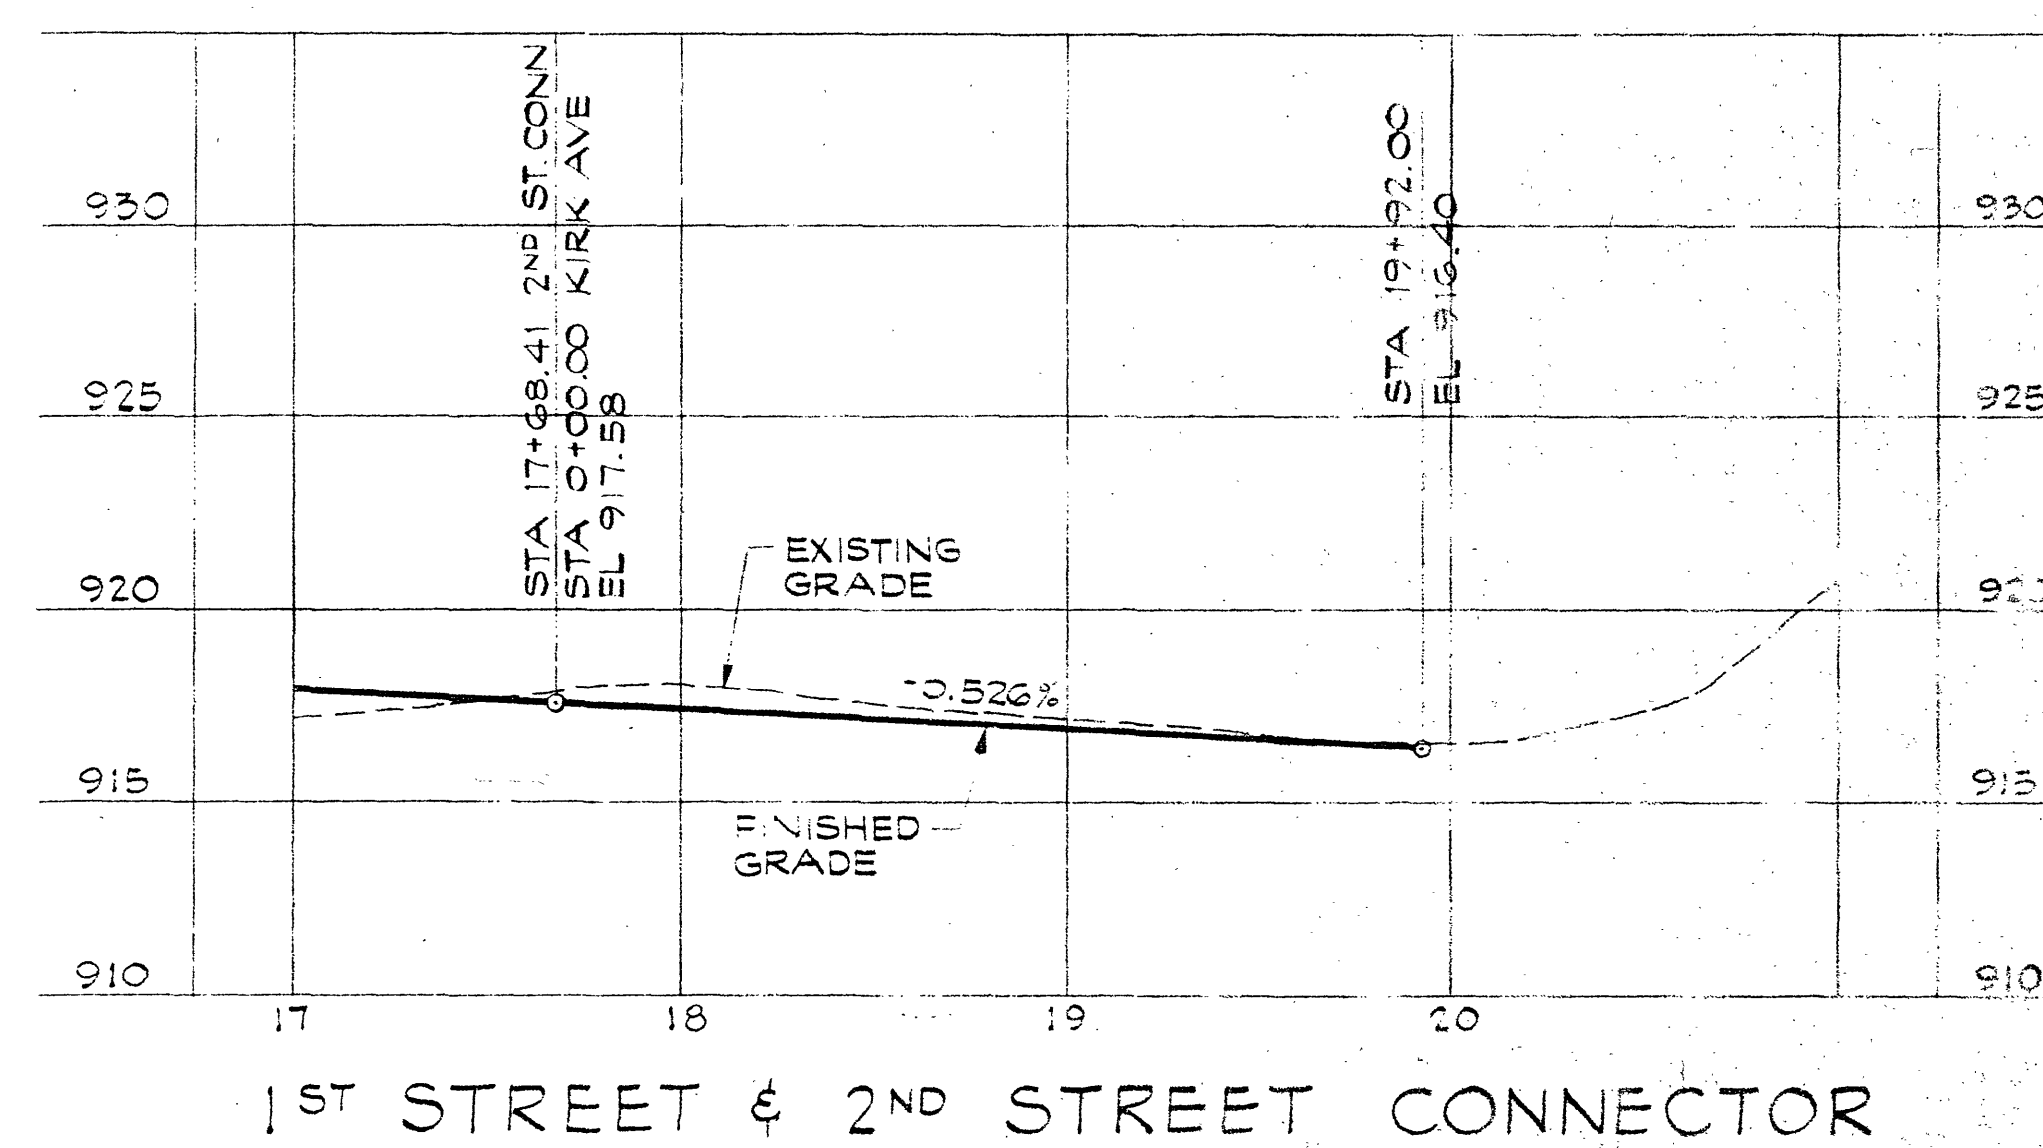


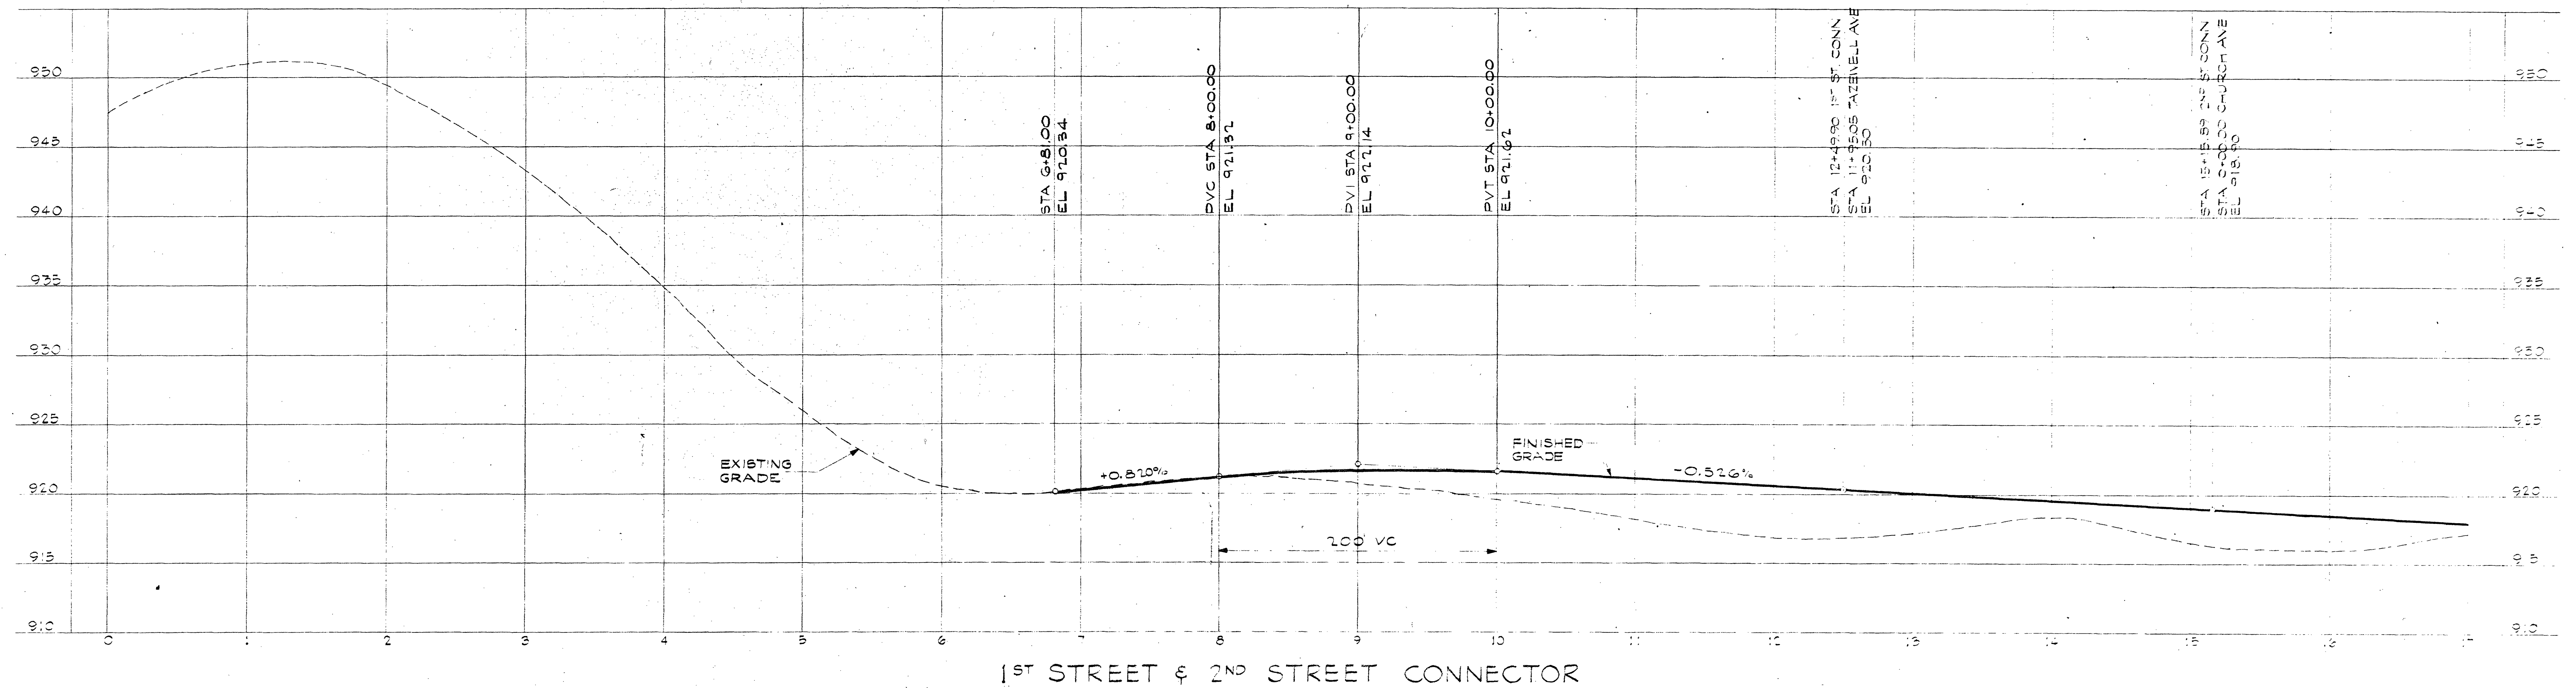

2. REVISIONS REVISED FINISHED GRADES			
REVISION	DATE	DESCRIPTION	BY APP
DESIGNED			
DRAWN			
CHECKED			
APPROVED			
SUBMITTED			
DOWNTOWN EAST RENEWAL PROJECT CITY OF ROANOKE REDEVELOPMENT AUTHORITY			
STREET PROFILES			
HAYES, SEAY, MATTERN & MATTERN ARCHITECTS-ENGINEERS ROANOKE, VIRGINIA		SCALE: HORIZ 1"=50' VERT 1"=5' DATE AUG 1973	COMM. NO. 3678 SHEET 4