
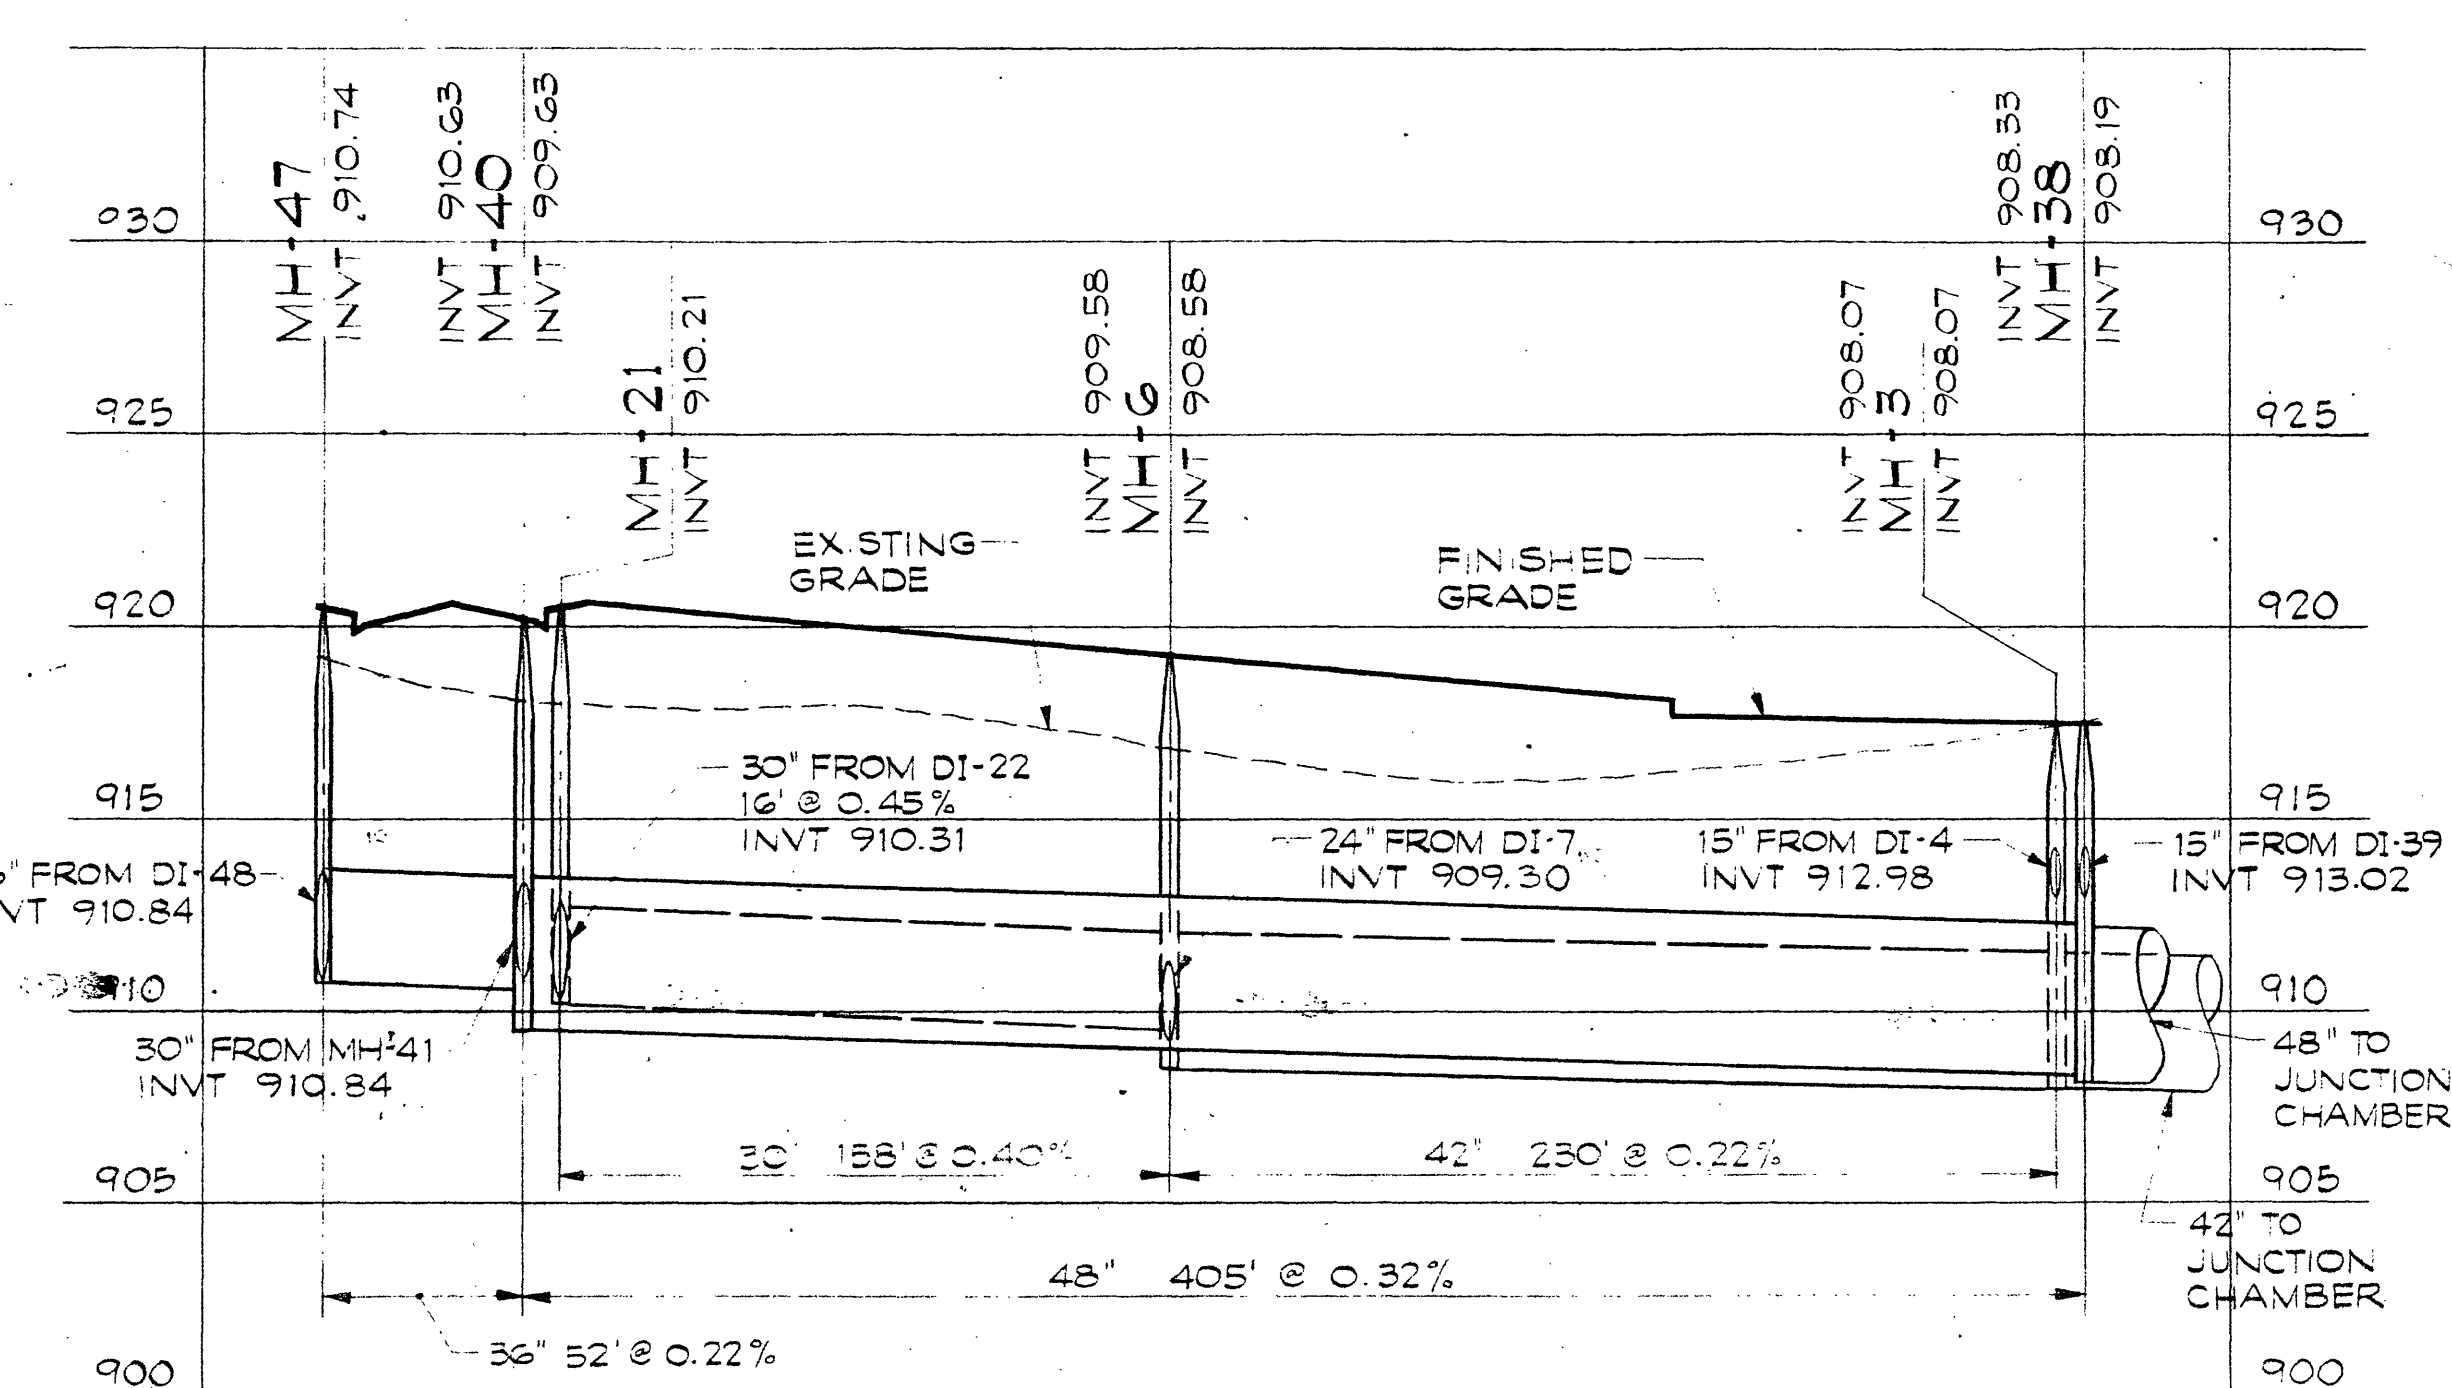
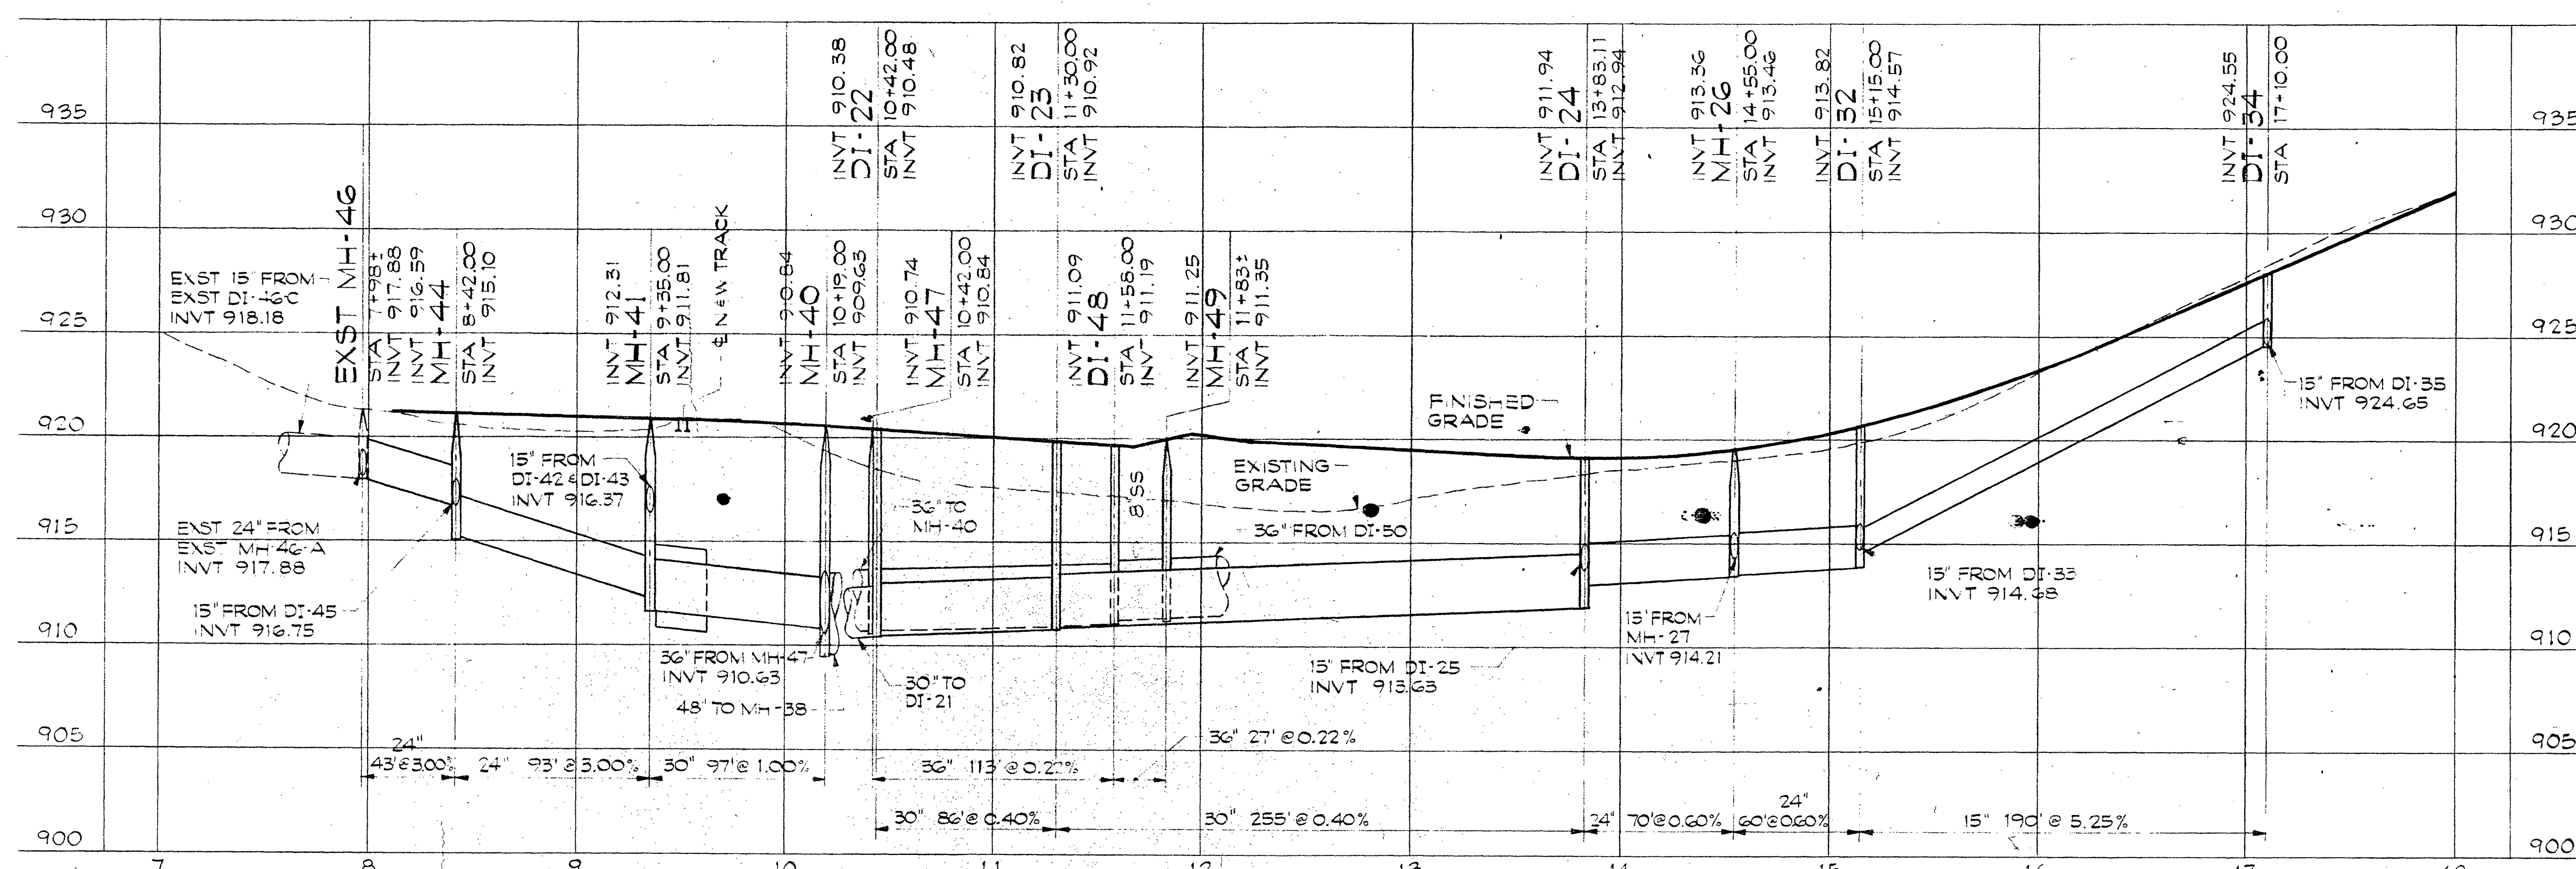


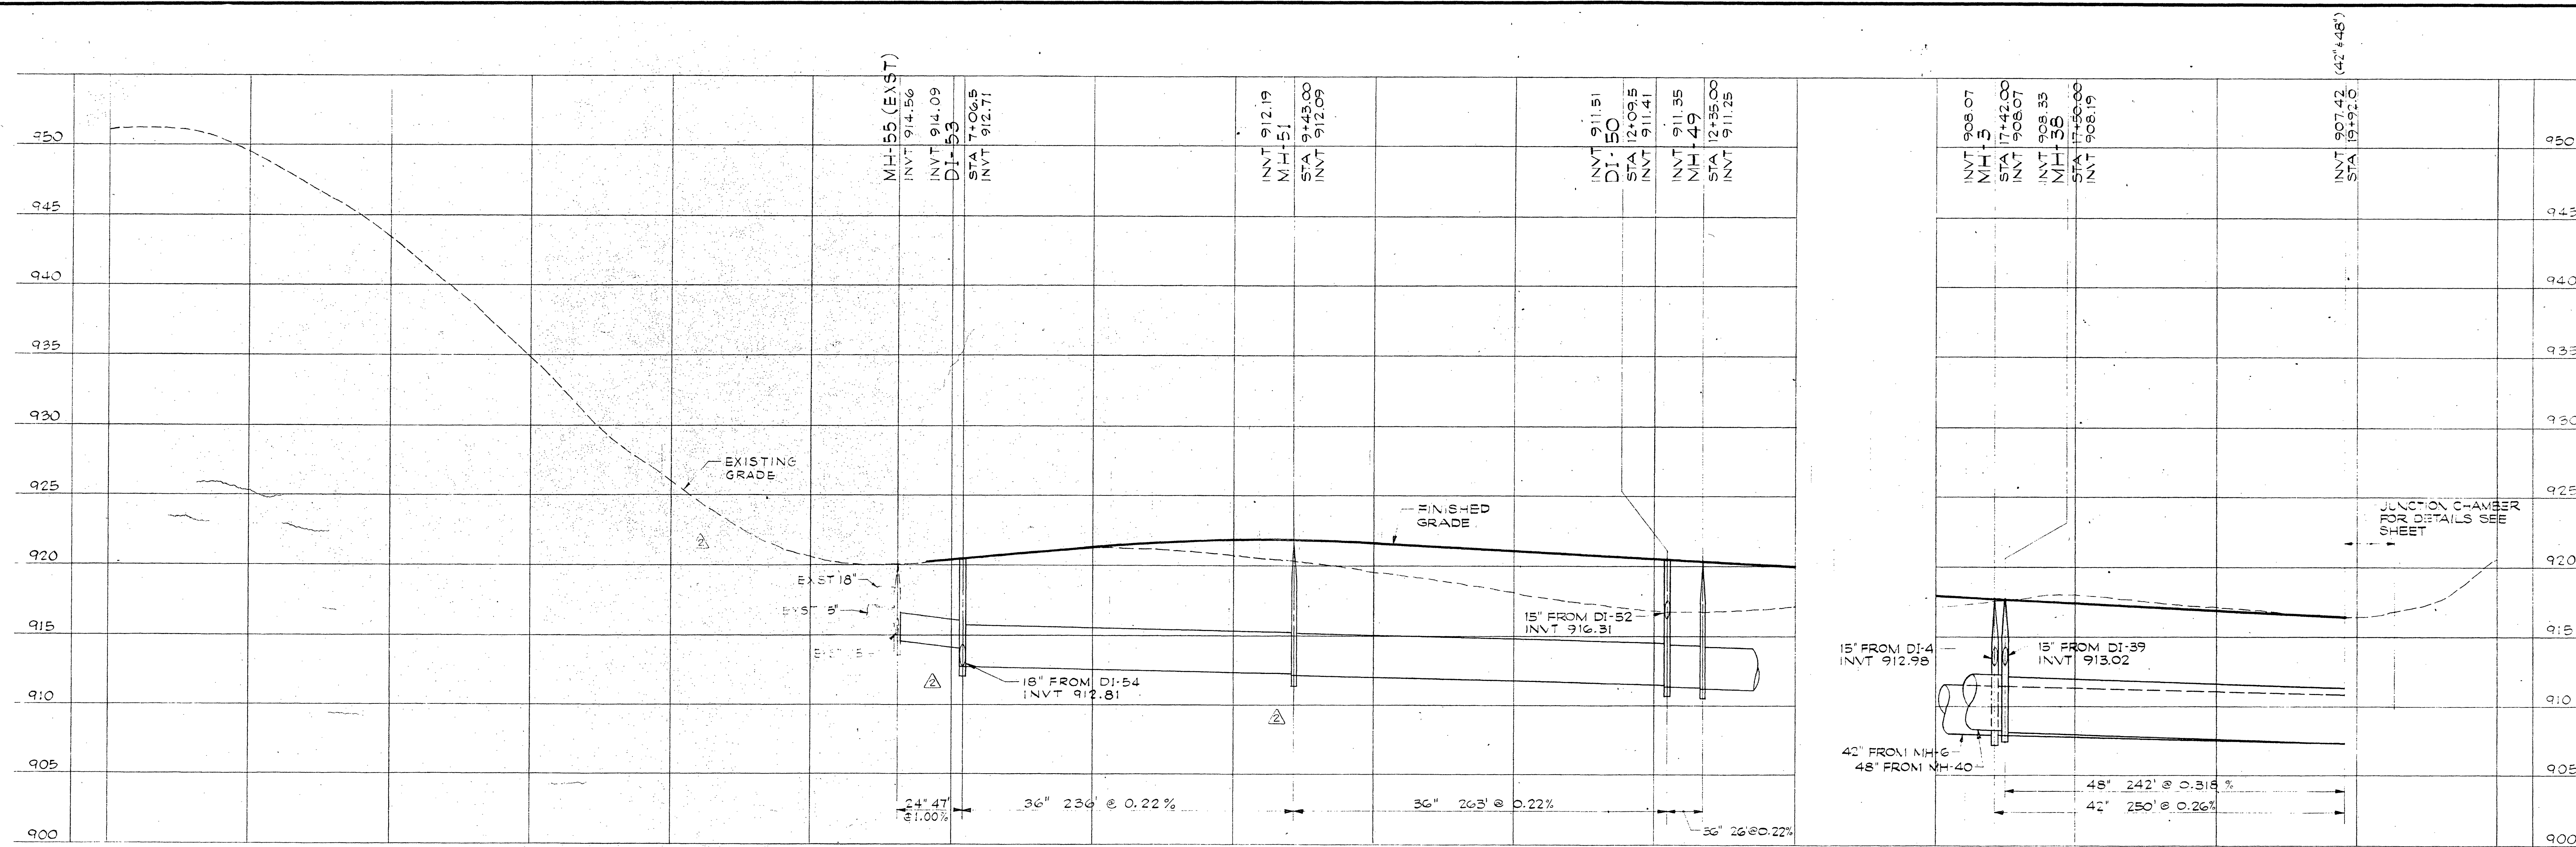

25 JAN 74 DELETED STORM DRAINAGE SOUTH OF BULLITT AVE;		REVISED STORM DRAINAGE MH-55 TO MH-51		WKS	WMS
REVISION	DATE	DESCRIPTION	BY	APP.	
DESIGNED	JMB	DOWNTOWN EAST RENEWAL PROJECT CITY OF ROANOKE REDEVELOPMENT AUTHORITY			
DRAWN	JT				
CHECKED	RFC				
APPROVED	WMS				
SUBMITTED	JMB	STORM DRAIN PROFILES			
HAYES, SEAY, MATTERN & MATTERN ARCHITECTS-ENGINEERS		SCALE	HORIZ 1"=50'	VERT 1"=5'	COMM. NO. 3678
ROANOKE, VIRGINIA		DATE	AUG 1973	SHEET	8
WASHINGTON, D. C.					