


PLAN	DATE	BY	NO.
SURVEYED			
NOTED			
NOTED			
NOTED			

PROFILE	DATE	BY	NO.
SURVEYED			
NOTED			
NOTED			
NOTED			

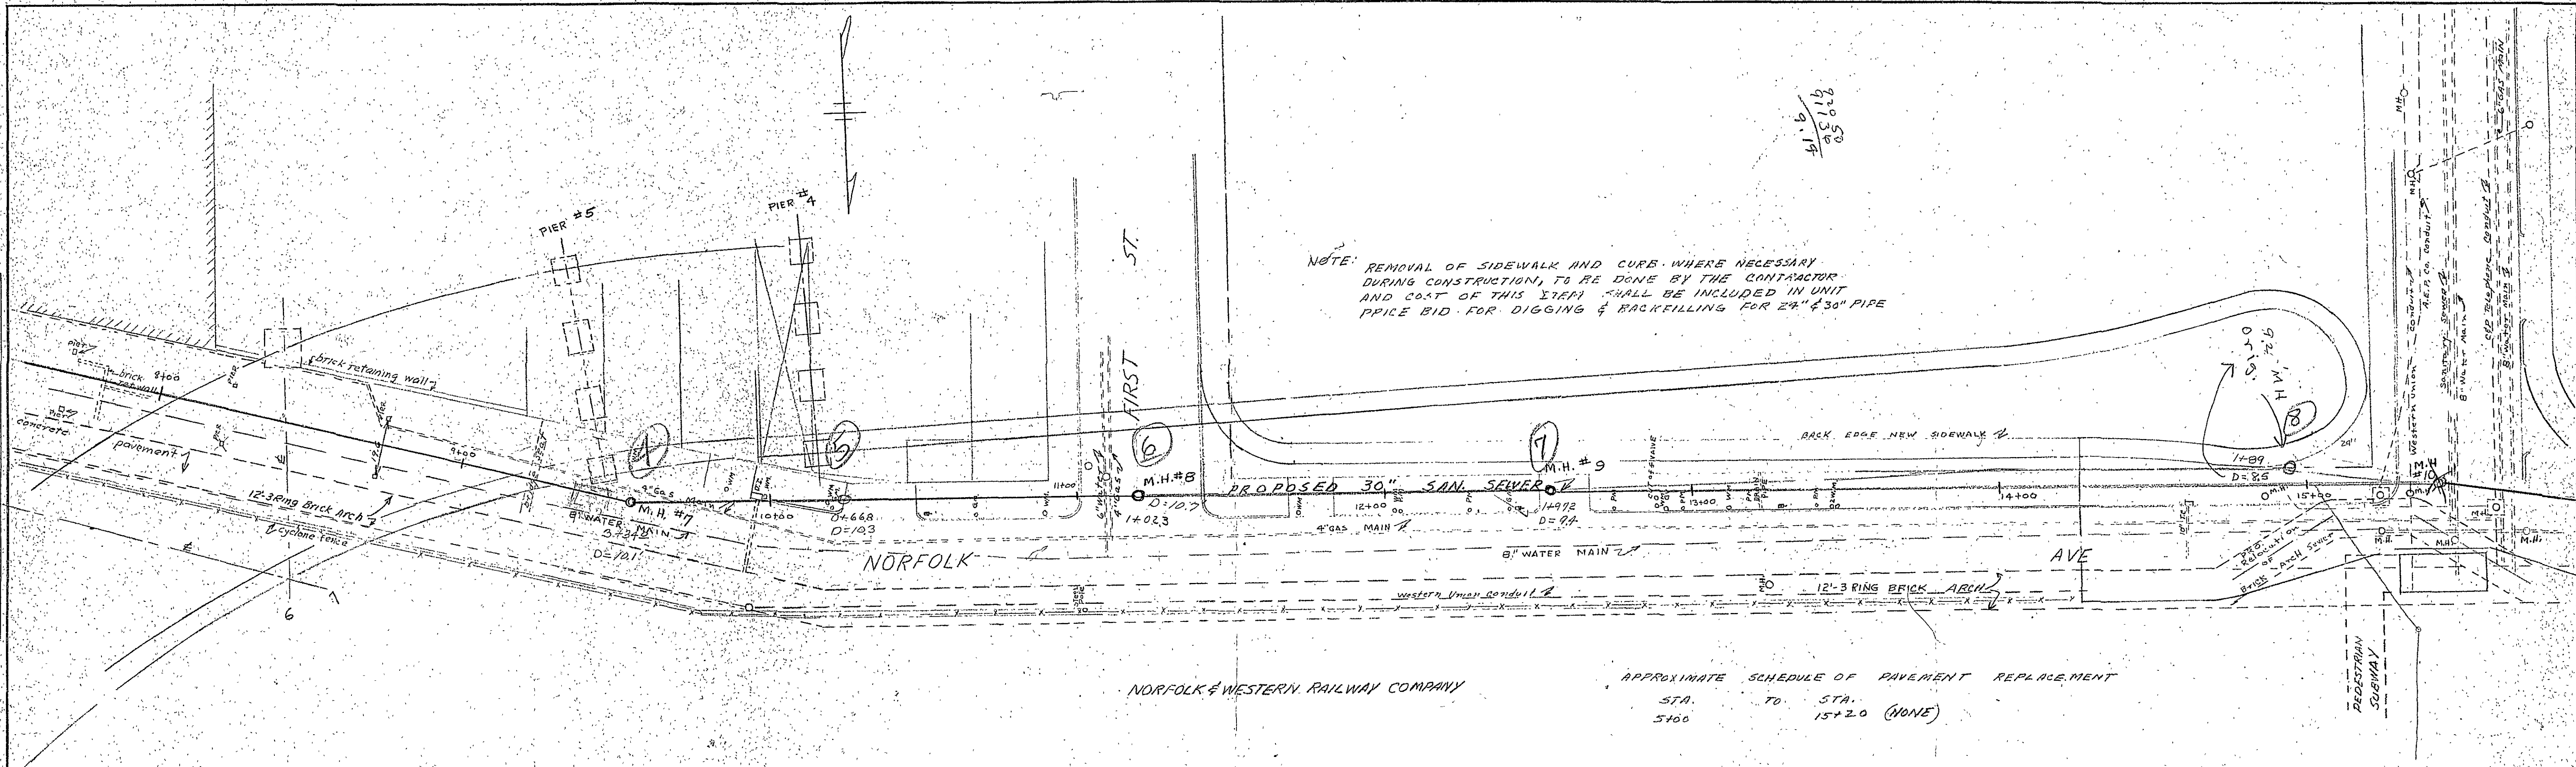

PLAN - SCALE - 1" = 25'

