


PLAN	DESIGNED	DATE
	PLOTTED	BY
	NOTE BOOK	RT. OF WAY CHECKED
	NO.	NO.

PROFILE	DESIGNED	DATE
	PLOTTED	BY
	NOTE BOOK	GRADES CHECKED
	NO.	STRUCTURE NOTATIONS CHNG.

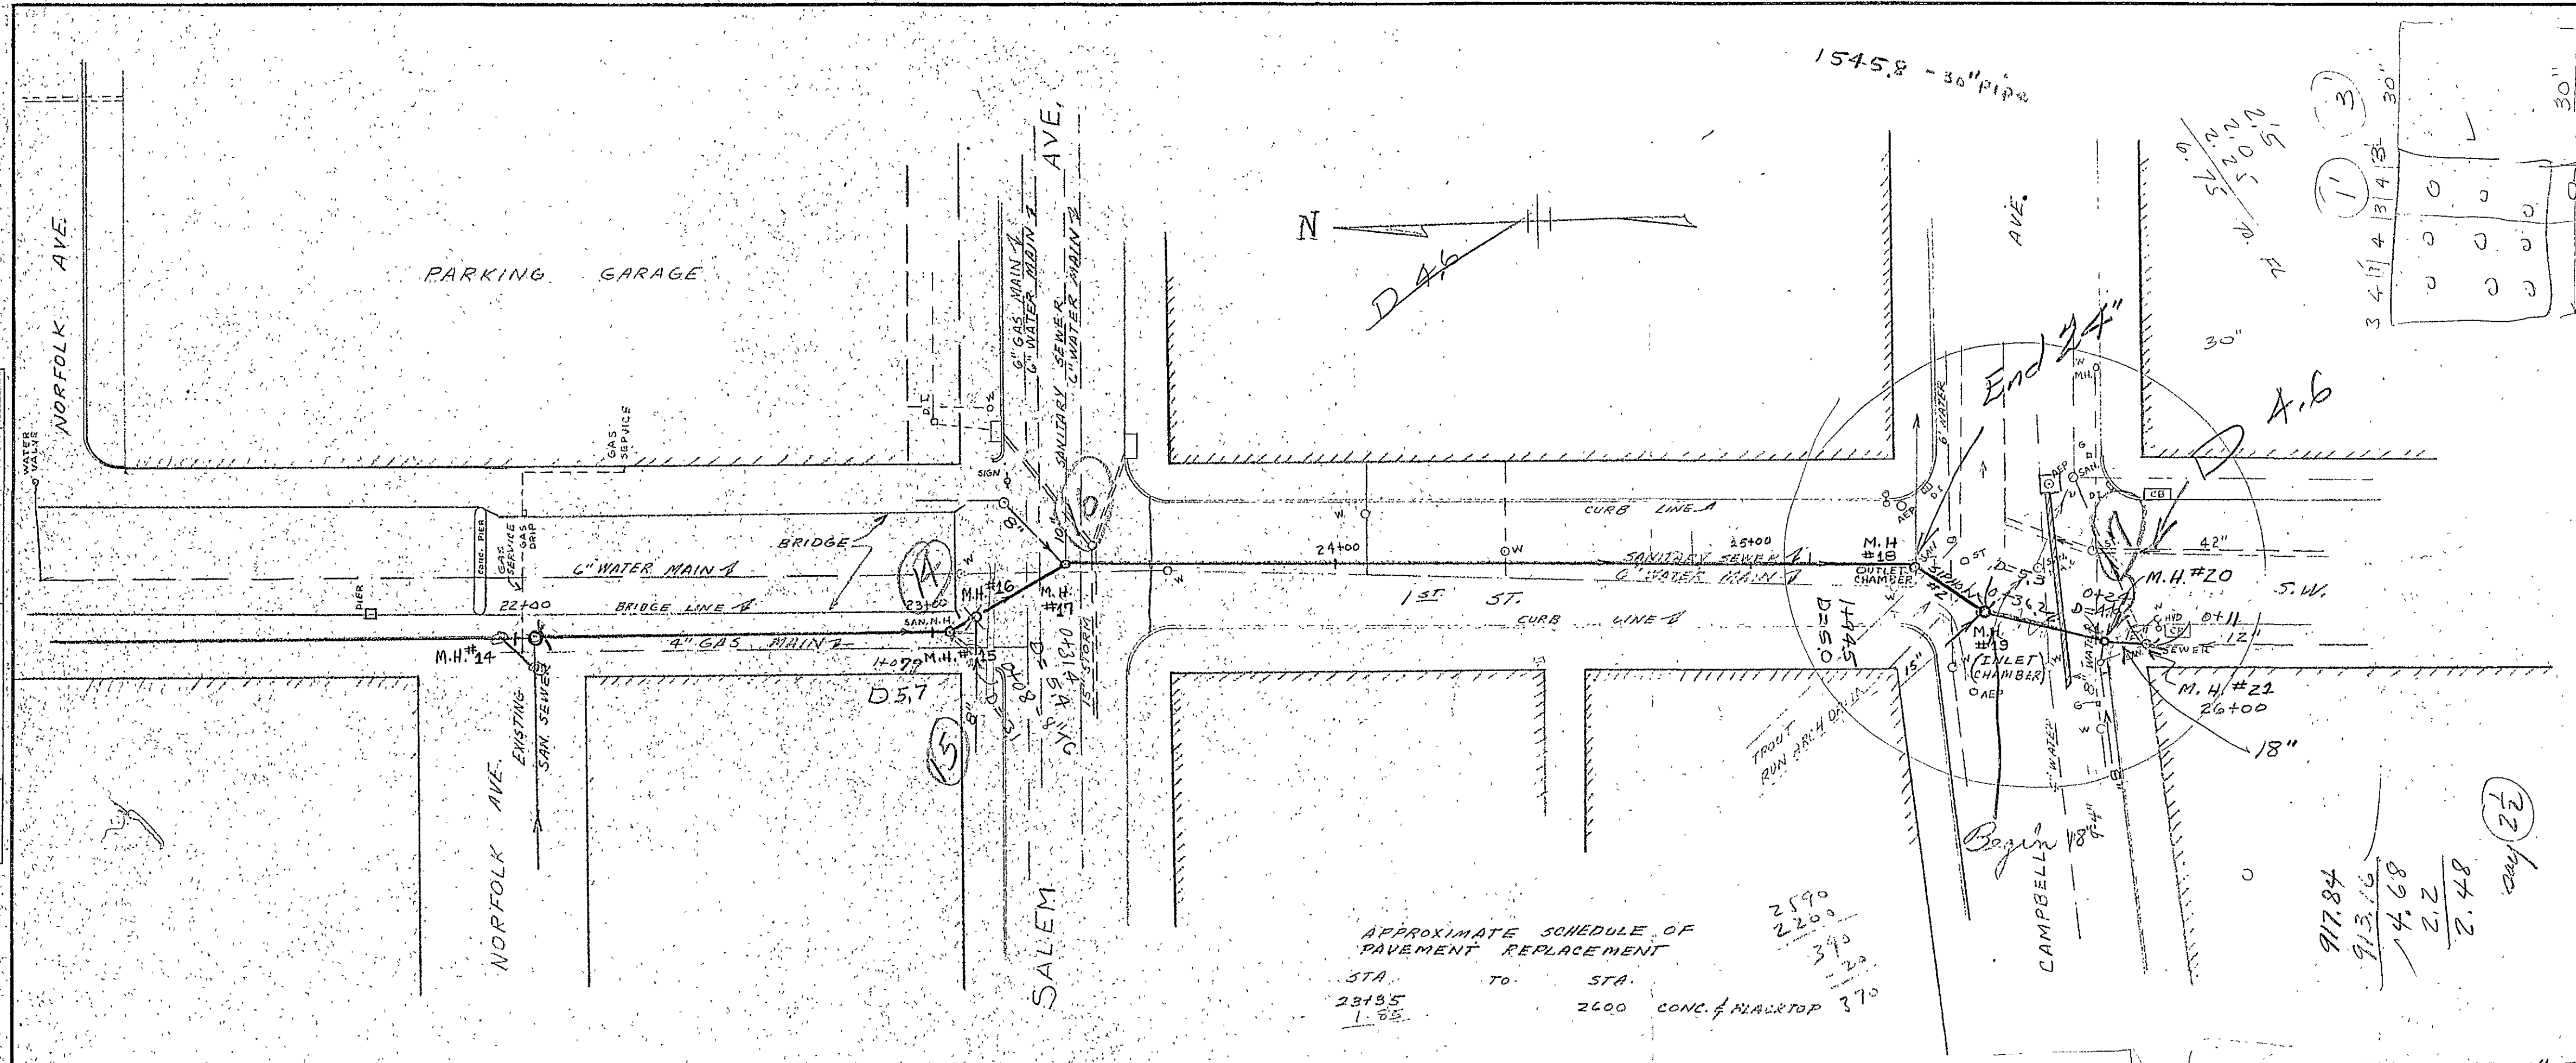

APPROXIMATE SCHEDULE OF PAVEMENT REPLACEMENT

STA.	TO	STA.	CONC. F. IN ACFTOP
23+85	1.55	2600	370

14.01	2.50	918.01
12.63	1.40	916.61
1.38	3.90	914.23
	2.2	912.03
	6.10	907.93

SEE FB 325
P 64
FOR AEP CONDUIT ELEV

135
150
55
30
370

