



11039comp01-07-nc03.plt

w:\drawings\2011\11039\ang\11039comp01.dwg

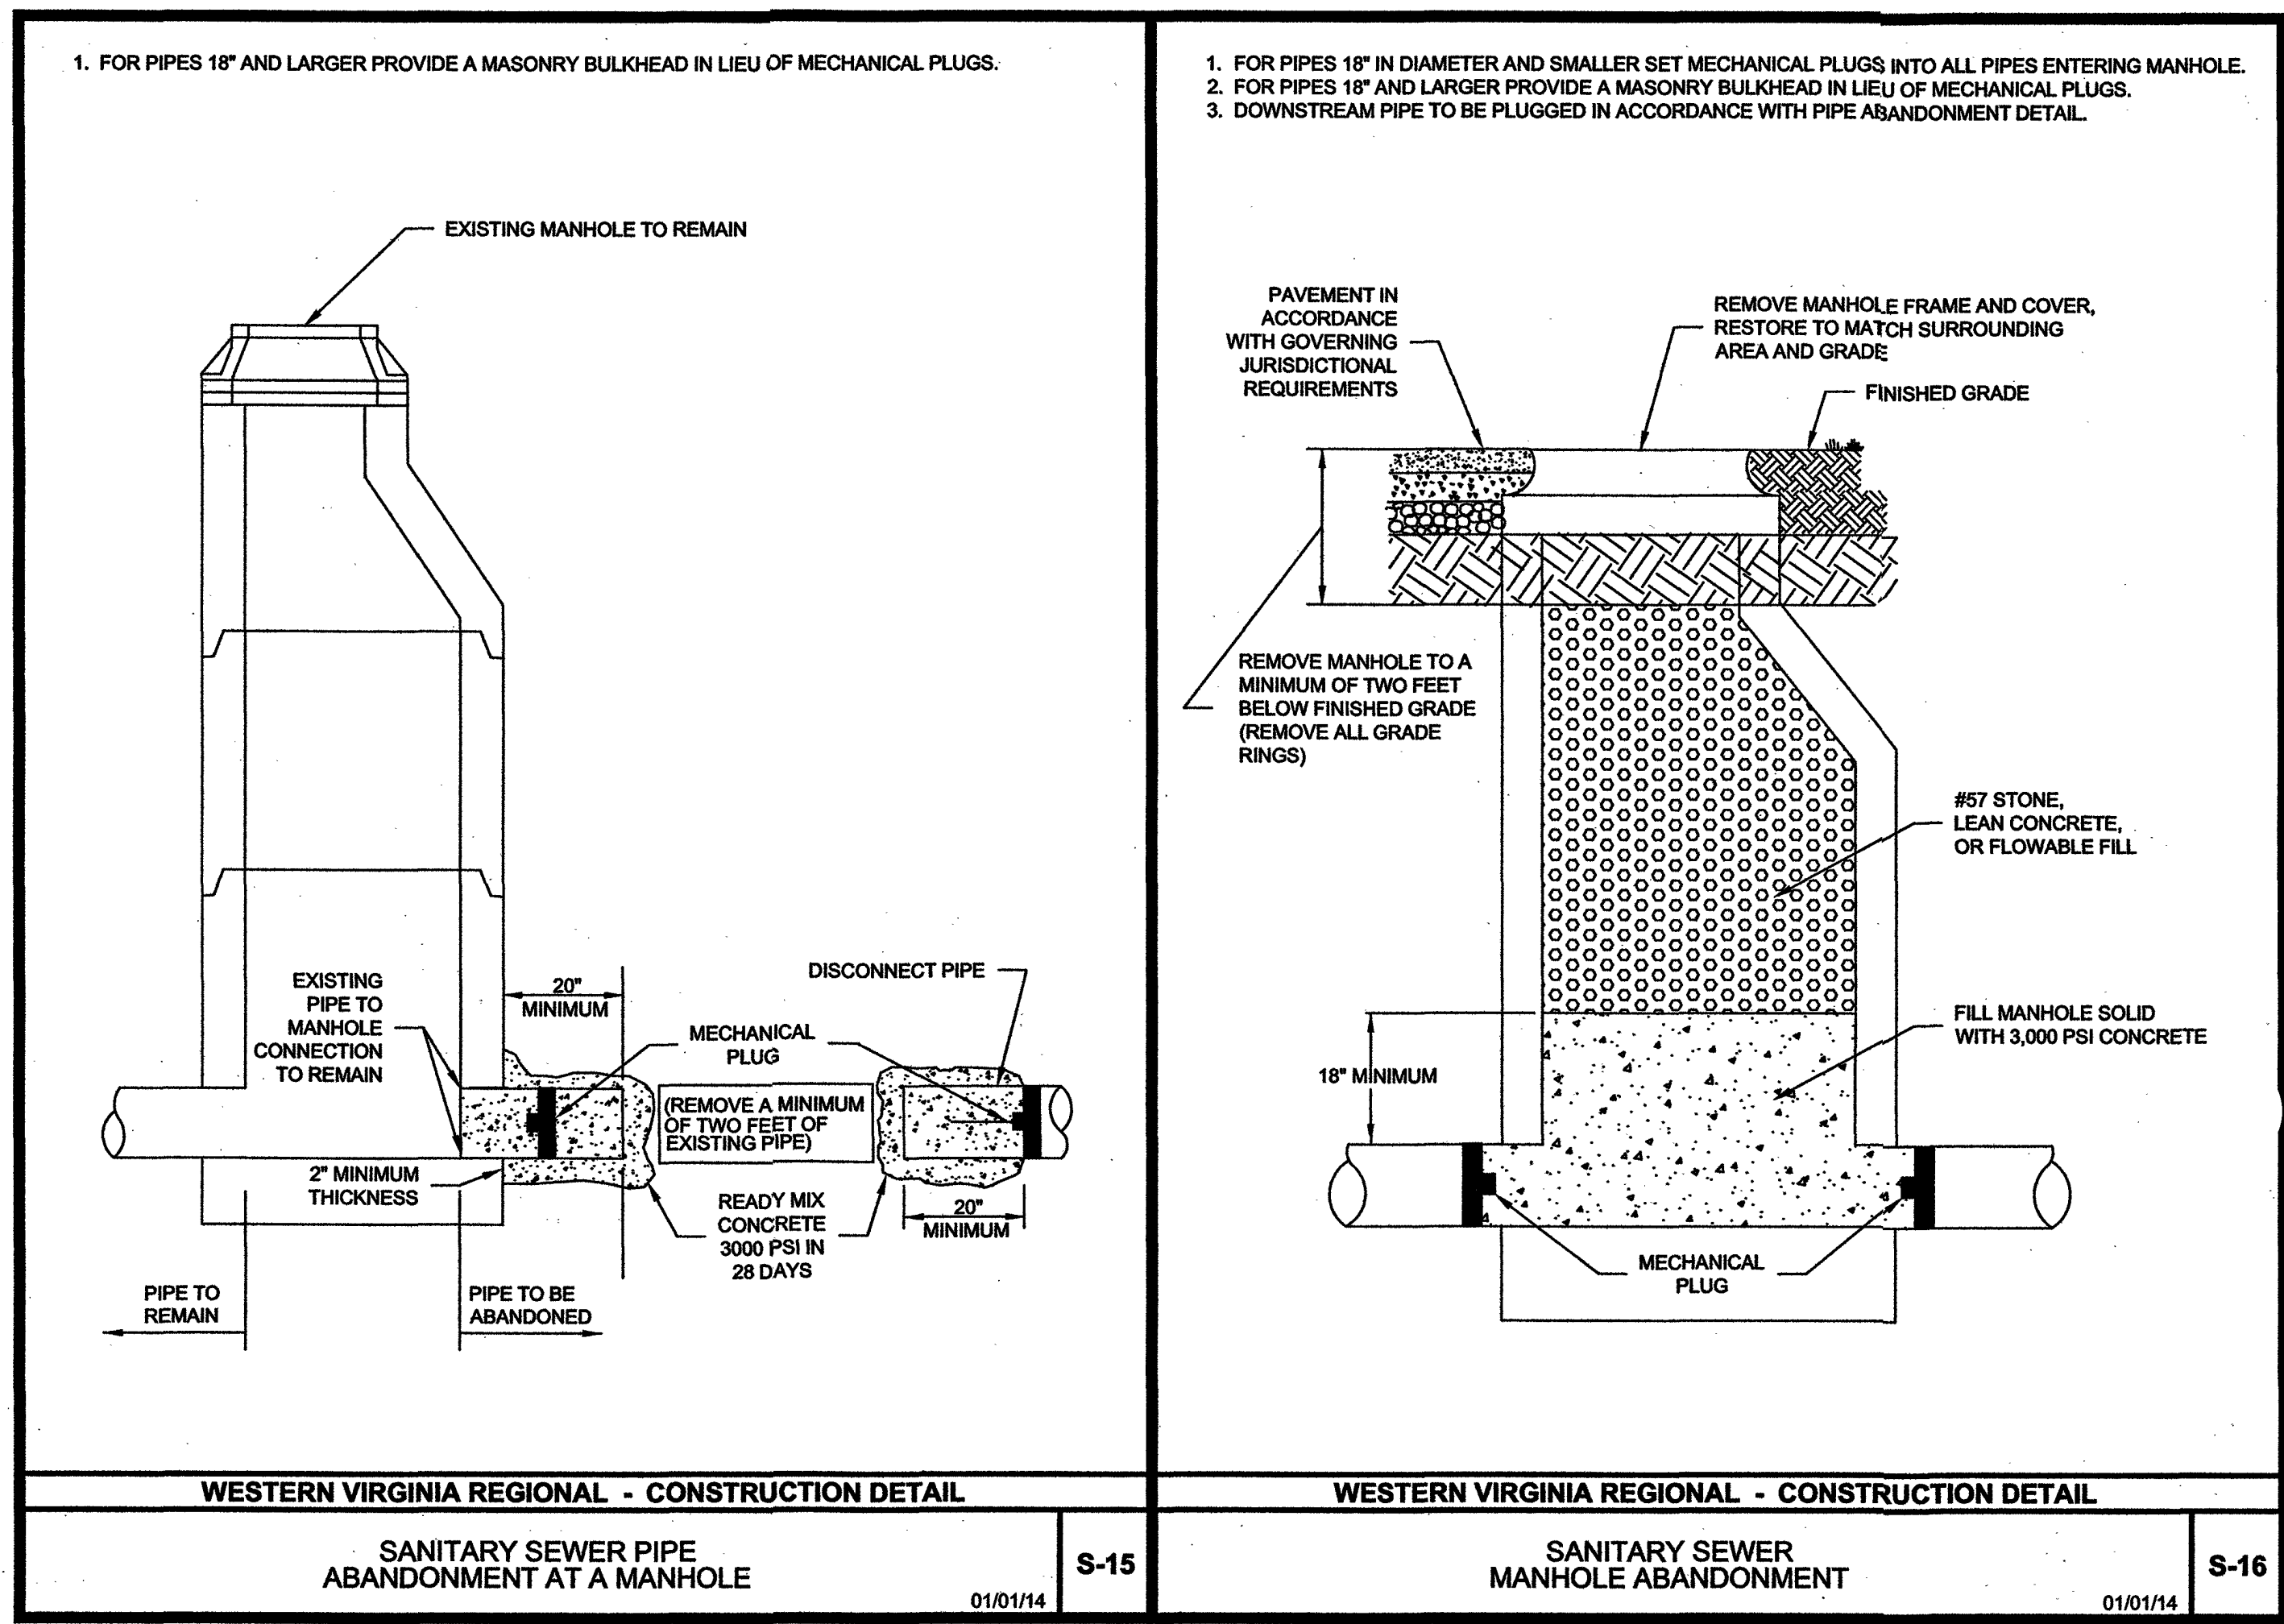

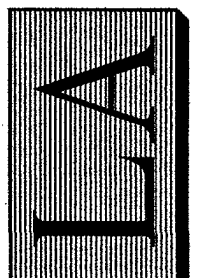

LUMSDEN ASSOCIATES, P.C.  
ENGINEERS-SURVEYORS-PLANNERS  
ROANOKE, VIRGINIA

1664 BRANBLETON AVENUE  
PO BOX 21000  
ROANOKE, VIRGINIA 24018  
PHONE (540) 774-4111  
FAX (540) 772-3445  
E-MAIL: MAIL@LUMSDENPC.COM

COMMONWEALTH OF VIRGINIA  
9-25-14  
B. LEE  
HENDERSON, JR.  
Lic. No. 017591  
PROFESSIONAL ENGINEER

SANITARY SEWER  
DETAILS

DUNBAR STREET & CARVER AVENUE  
SANITARY SEWER REPLACEMENTS  
PREPARED FOR  
WESTERN VIRGINIA WATER AUTHORITY  
CITY OF ROANOKE, VIRGINIA

REVISIONS		NO.	DATE	DESCRIPTION
		1		
		2		
		3		
		4		
		5		

DATE: SEPTEMBER 25, 2014

SCALE: NONE

COMMISSION NO: 11-039

SHEET 7 OF 8