


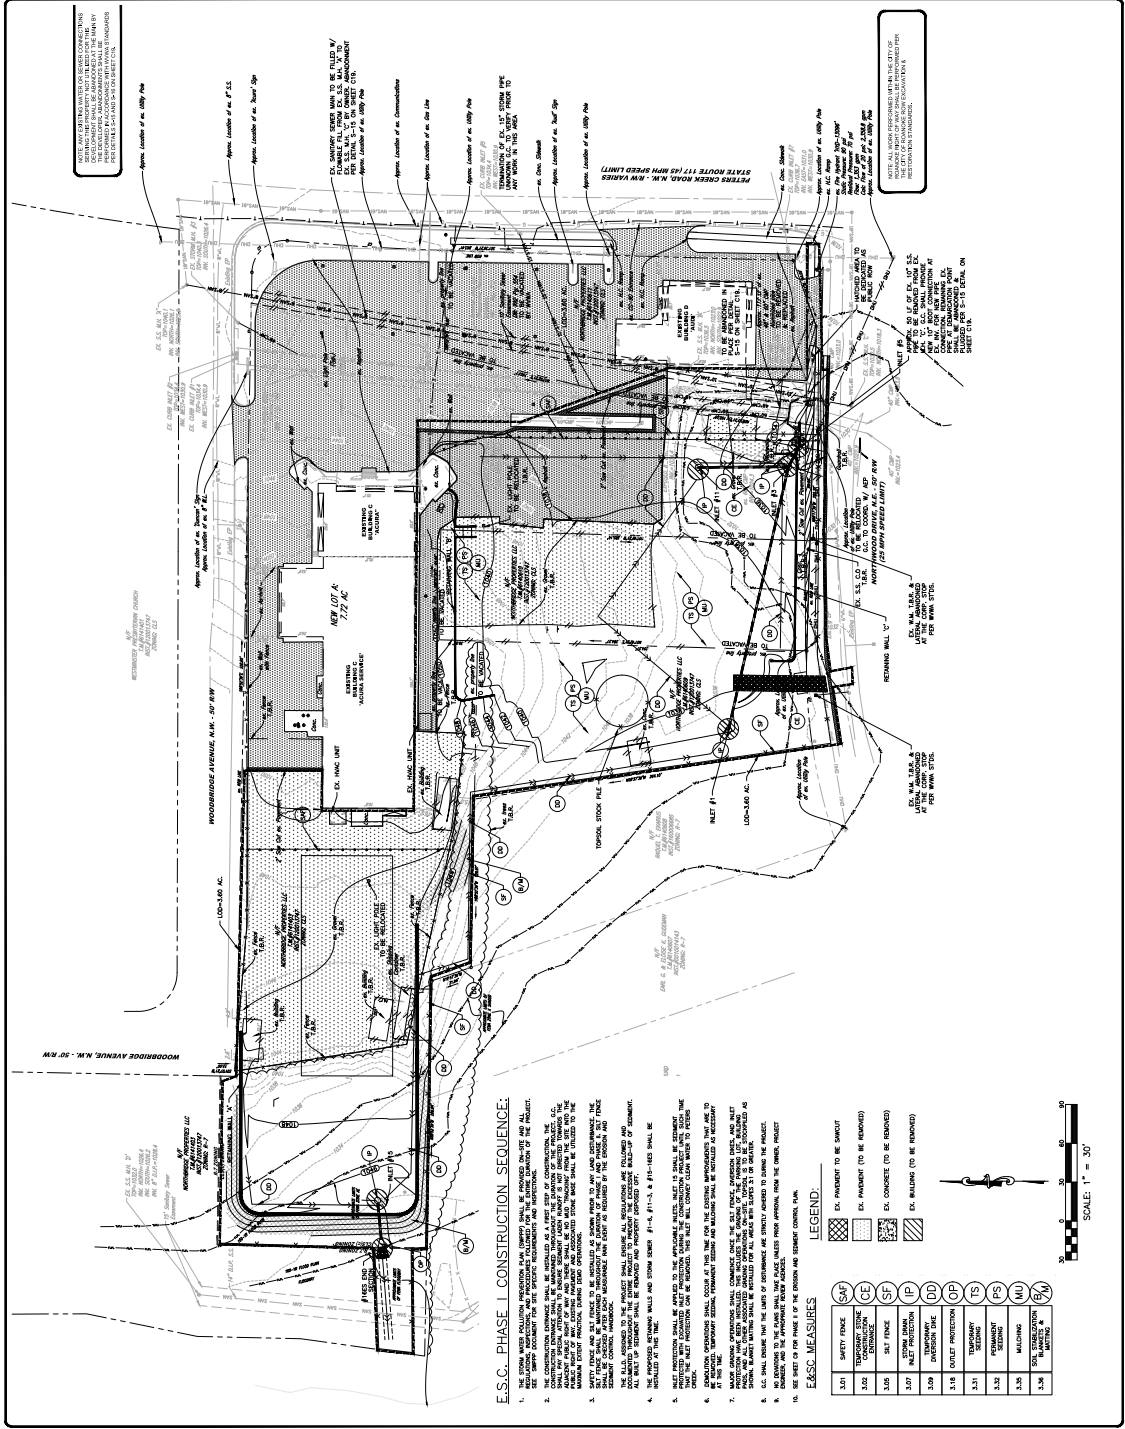

E.S.C. PHASE I CONSTRUCTION SEQUENCE:

