



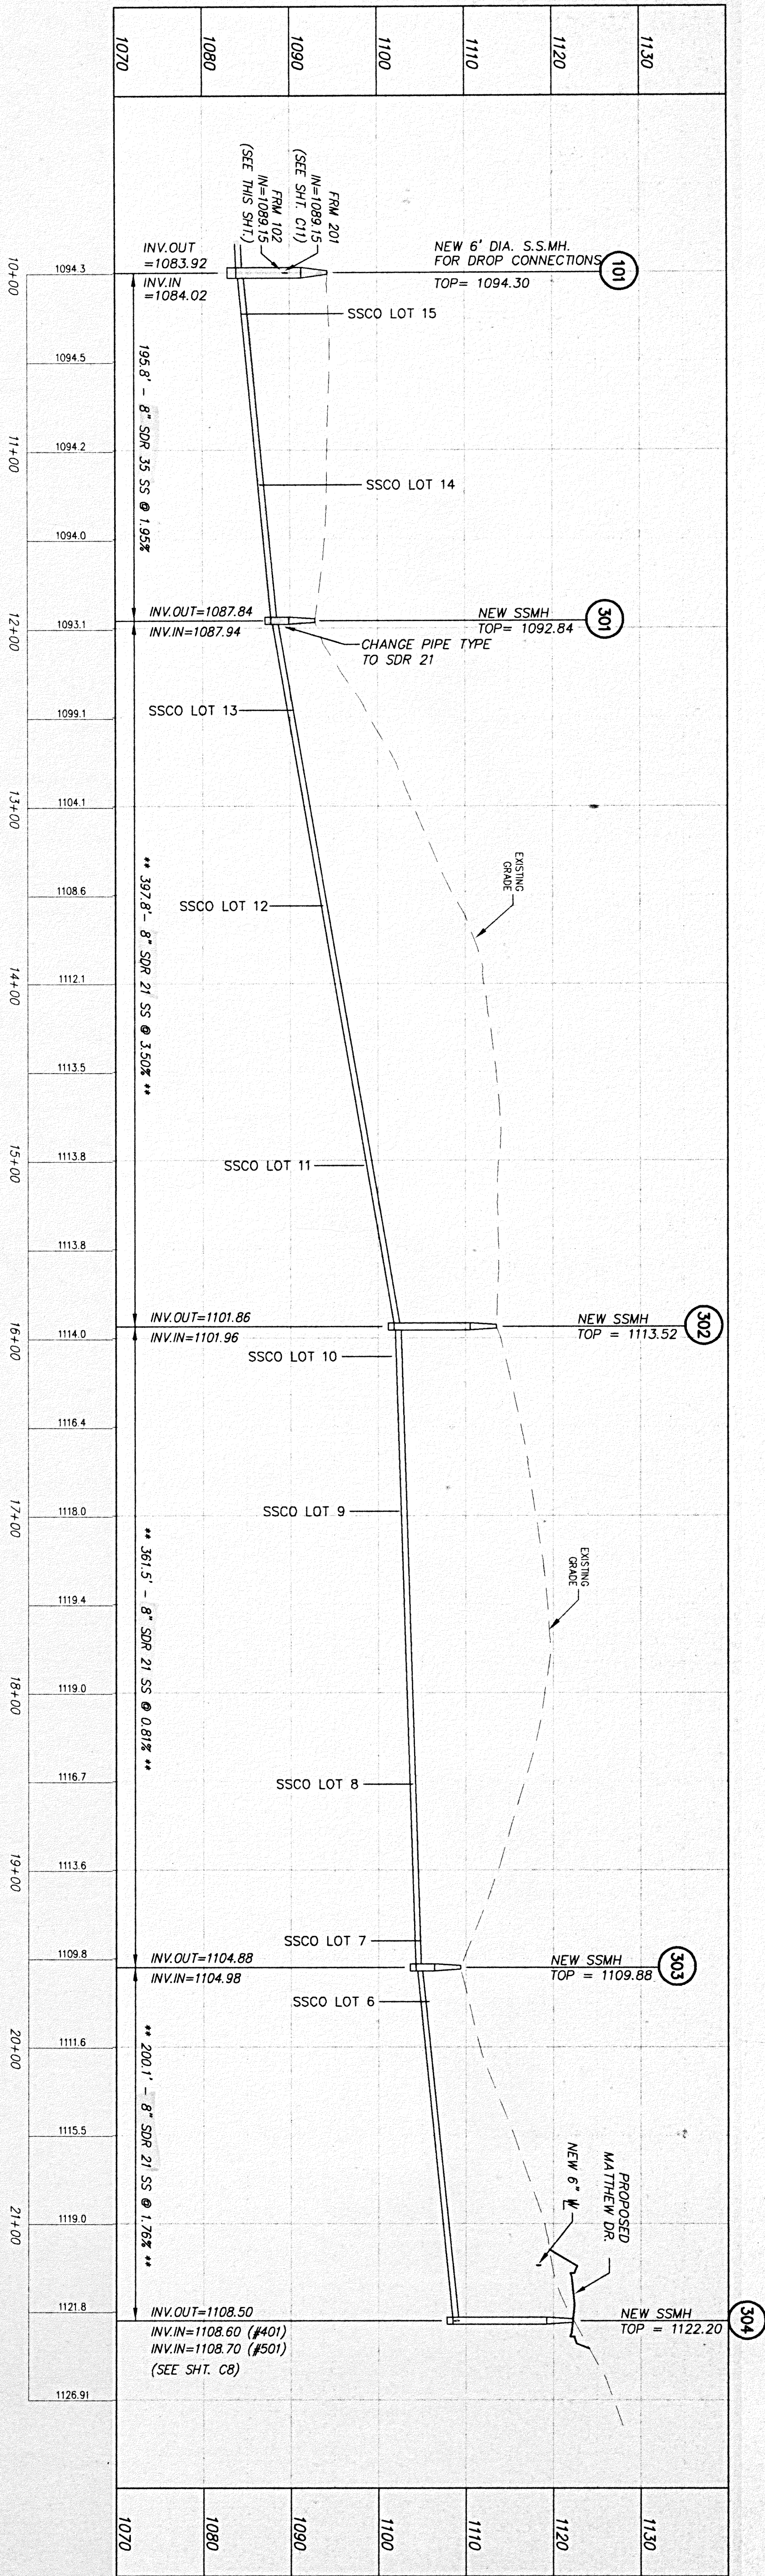

PROFILE: SANITARY SEWER 101, 301 - 305
 SCALES: 1" = 30' HORIZ. 1" = 10' VERT.

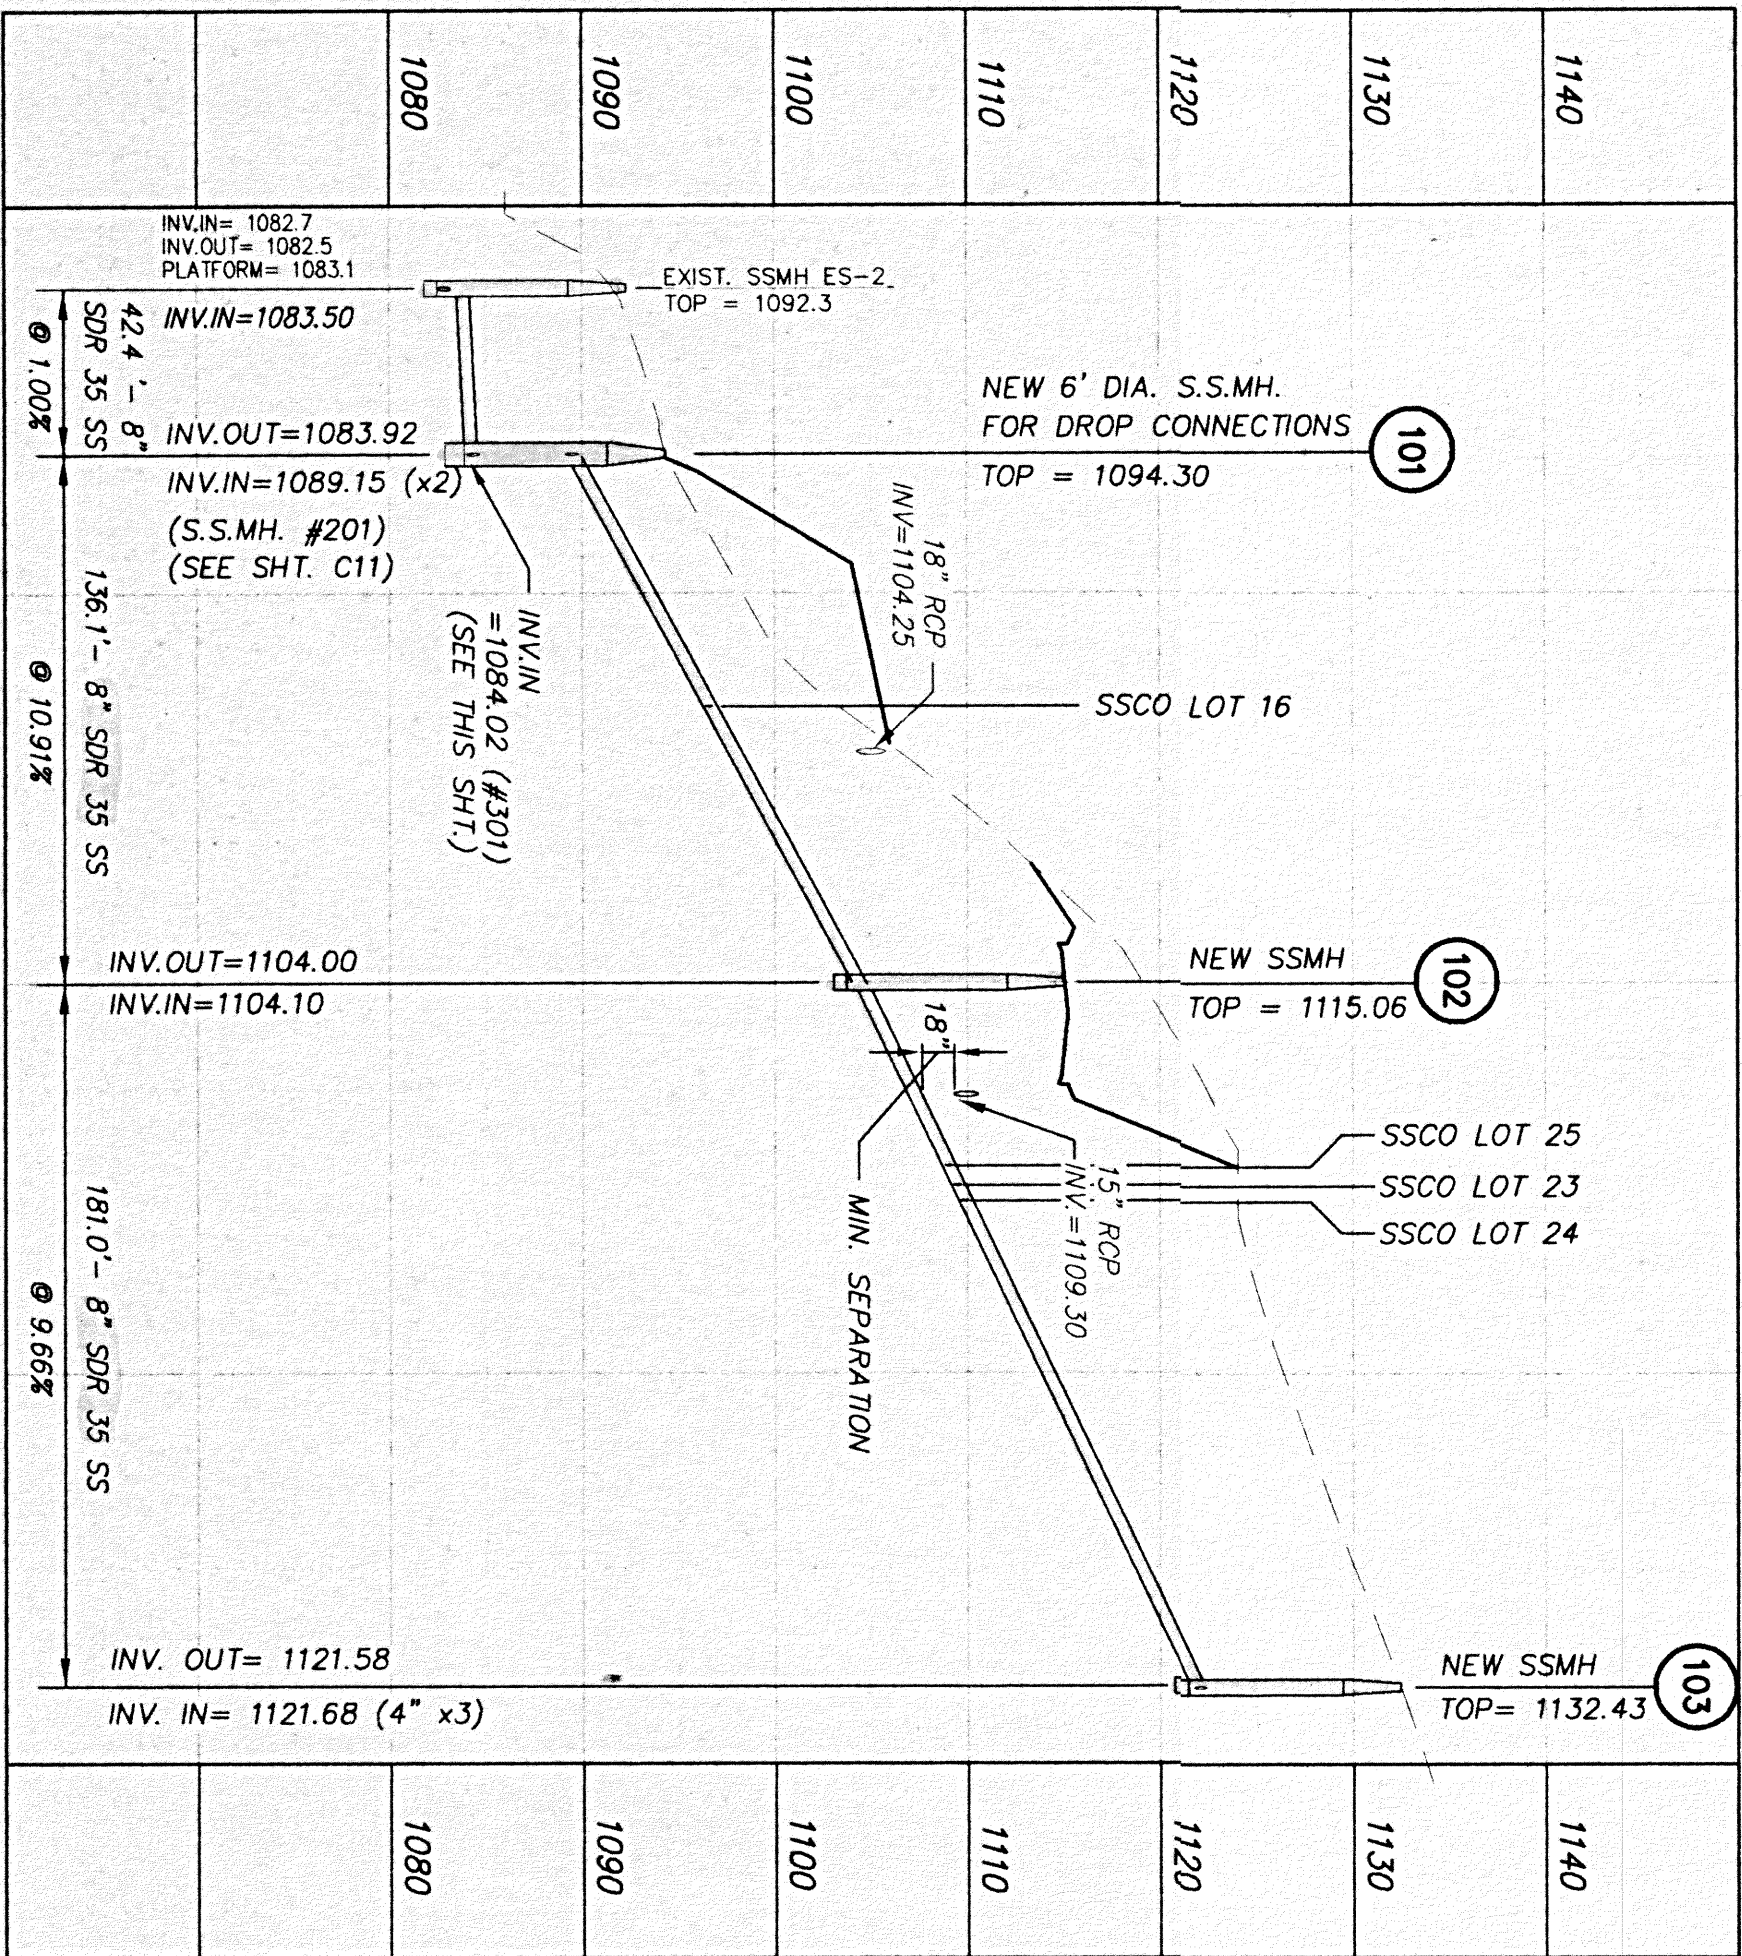

PROFILE: SANITARY SEWER 101 - 103
 SCALES: 1" = 50' HORIZ. 1" = 10' VERT.

* BASEMENT WILL REQUIRE INDIVIDUAL PUMP TO GRAVITY SEWER.			
SANITARY SEWER SERVICE ELEVATIONS			
LOT #	SEWER STA./ MH #	C.O. ELEV.	MIN. FIN. FLR. ELEV. FOR GRAVITY SEWER
* 2	MH 402	1113.20	1116.40
* 3	MH 402	1112.60	1115.80
* 4	Q MATTHEW DR., 13+72	1111.60	1114.90
* 5	Q MATTHEW DR., 14+40	1110.80	1114.00
6	MH 303 to MH 304, 0+19	1105.70	1109.60
7	MH 302 to MH 303, 3+47	1105.13	1109.00
8	MH 302 to MH 303, 2+58	1104.44	1108.00
9	MH 302 to MH 303, 1+04	1103.18	1108.00
10	MH 302	1102.47	1108.00
11	MH 301 to MH 302, 3+07	1099.12	1102.5
12	MH 301 to MH 302, 1+60	1093.97	1097.50
13	MH 301 to MH 302, 0+50	1090.10	1093.60
14	MH 101 to MH 301, 1+20	1086.75	1090.00
15	MH 101 to MH 301, 0+23	1084.86	1089.00
16	MH 102 to MH 101, 0+63	1086.63	1089.63
17	Q MATTHEW DR., 23+70	1102.20	1105.40
18	Q MATTHEW DR., 24+52	1103.60	1106.80
19	Q MATTHEW DR., 25+45	1106.12	1109.40
20	Q MATTHEW DR., 26+30	1108.12	1111.30
21	Q MATTHEW DR., 26+41	1114.30	1117.30
22	Q MATTHEW DR., 25+23	1114.40	1117.40
23	Q MATTHEW DR., 24+14	1111.63	1115.13
24	MH 103 to MH 102, 0+53	1109.66	1113.39
25	MH 103 to MH 102, 0+49	1109.16	1112.69
26	MH 103	1123.35	1126.85
27	MH 103	1121.93	1125.43
28	MH 103	1121.93	1125.43
29	MH 501	1117.63	1121.00
30	Q MATTHEW DR., 16+36	1113.50	1116.50
31	Q MATTHEW DR., 15+67	1110.22	1113.50
32	Q MATTHEW DR., 14+56	1110.10	1113.40
33	Q MATTHEW DR., 14+36	1110.30	1113.60
FUTURE	Q MATTHEW DR., 28+40	1124.80	1127.80

COMMONWEALTH OF VIRGINIA
 PROFESSIONAL ENGINEER
 PAUL J. BROWN
 CERTIFICATE NO. 036148

DESIGNED BY: J.B. P.B.
 DRAWN BY: J.B.
 CHECKED BY: P.B.
 W.O. #: 02-1182
 N.B.: GRS/DJK
 TAX NO.: 6107-01-02.1

SANITARY PROFILES & C.O. CHART
 FOR
 "EDGEFIELD", SECTION TWO
 SITUATE FOUNTAIN LAKE
 UNION MAGISTERIAL DISTRICT
 ROANOKE COUNTY, VIRGINIA
 PREPARED FOR CHARLES R. SIMPSON, INC.
 REVISED, JANUARY 14, 2004
 DATE: OCTOBER 13, 2003
 SCALE: 1" = 50'

TP&S
 ENGINEERS
 SURVEYORS
 PLANNERS

T. P. PARKER & SON
 818 Boulevard
 Post Office Box 39
 Salem, Virginia 24153
 Telephone: 840-387-1133
 FAX: 840-388-5787