

M. H. H. H.
ASST. RESIDENT ENGINEER, VA. DEPT. OF HWYS.

11-2-61
DATE

AGENT ROANOKE CITY PLANNING COMMISSION

DATE


APPROVED REGARDING
LAYOUT & GRADES, AND DOES
NOT CONSTITUTE AUTHORITY TO
CONNECT TO CITY SEWER, CITY ENGINEER OF ROANOKE, VA.

10-26-61
DATE

EXEC. DIRECTOR ROKE CO. SANITATION AUTHORITY

DATE

GENERAL NOTES.
SEWER MAIN, MANHOLES & LATERALS, MATERIALS AND CONSTRUCTION TO
CONFORM TO SPECIFICATIONS AND STANDARDS OF ENGINEERING DEPARTMENT
OF CITY OF ROANOKE, VA.
MANHOLE LIDS TO CONTAIN THE WORDS ROANOKE / SEWER / COUNTY.
DRAIN DITCHES TO BE STABILIZED WHERE PIPES EXTEND OUT FROM CATCH BASINS.

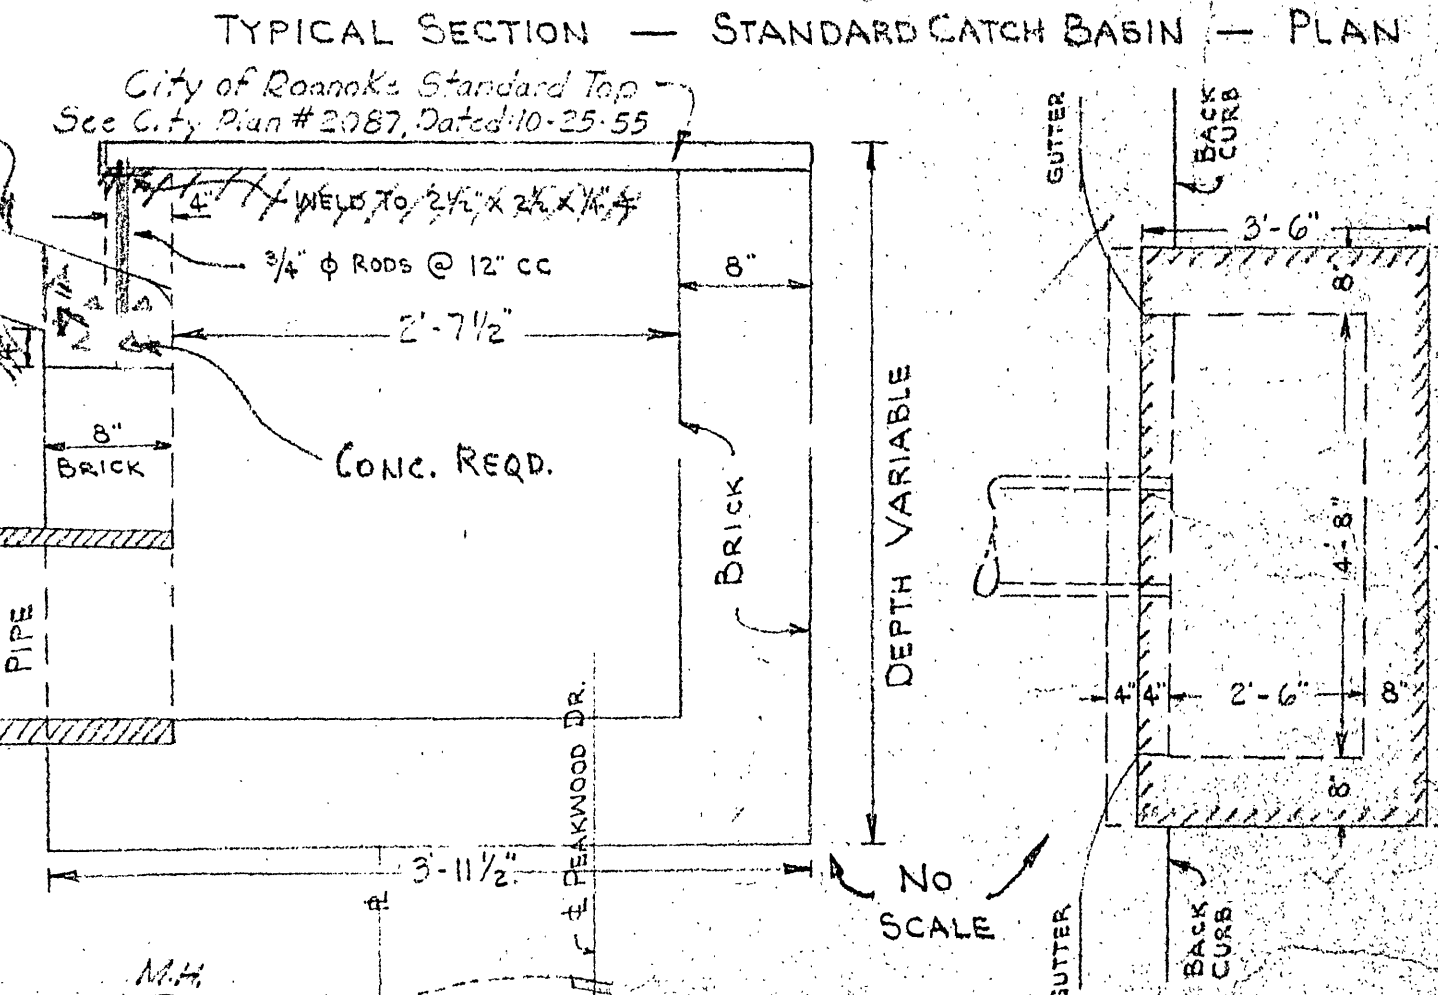


LL-9
MM-9

PLAN SCALE: 1" = 100'

DATE	9/13/50
BY	G.W.D.
NOTED	R.C.W.
STRUCTURE	NOT CHECKED
NO.	157-53

DATE	9/13/50
BY	G.W.D.
NOTED	R.C.W.
STRUCTURE	NOT CHECKED
NO.	157-53

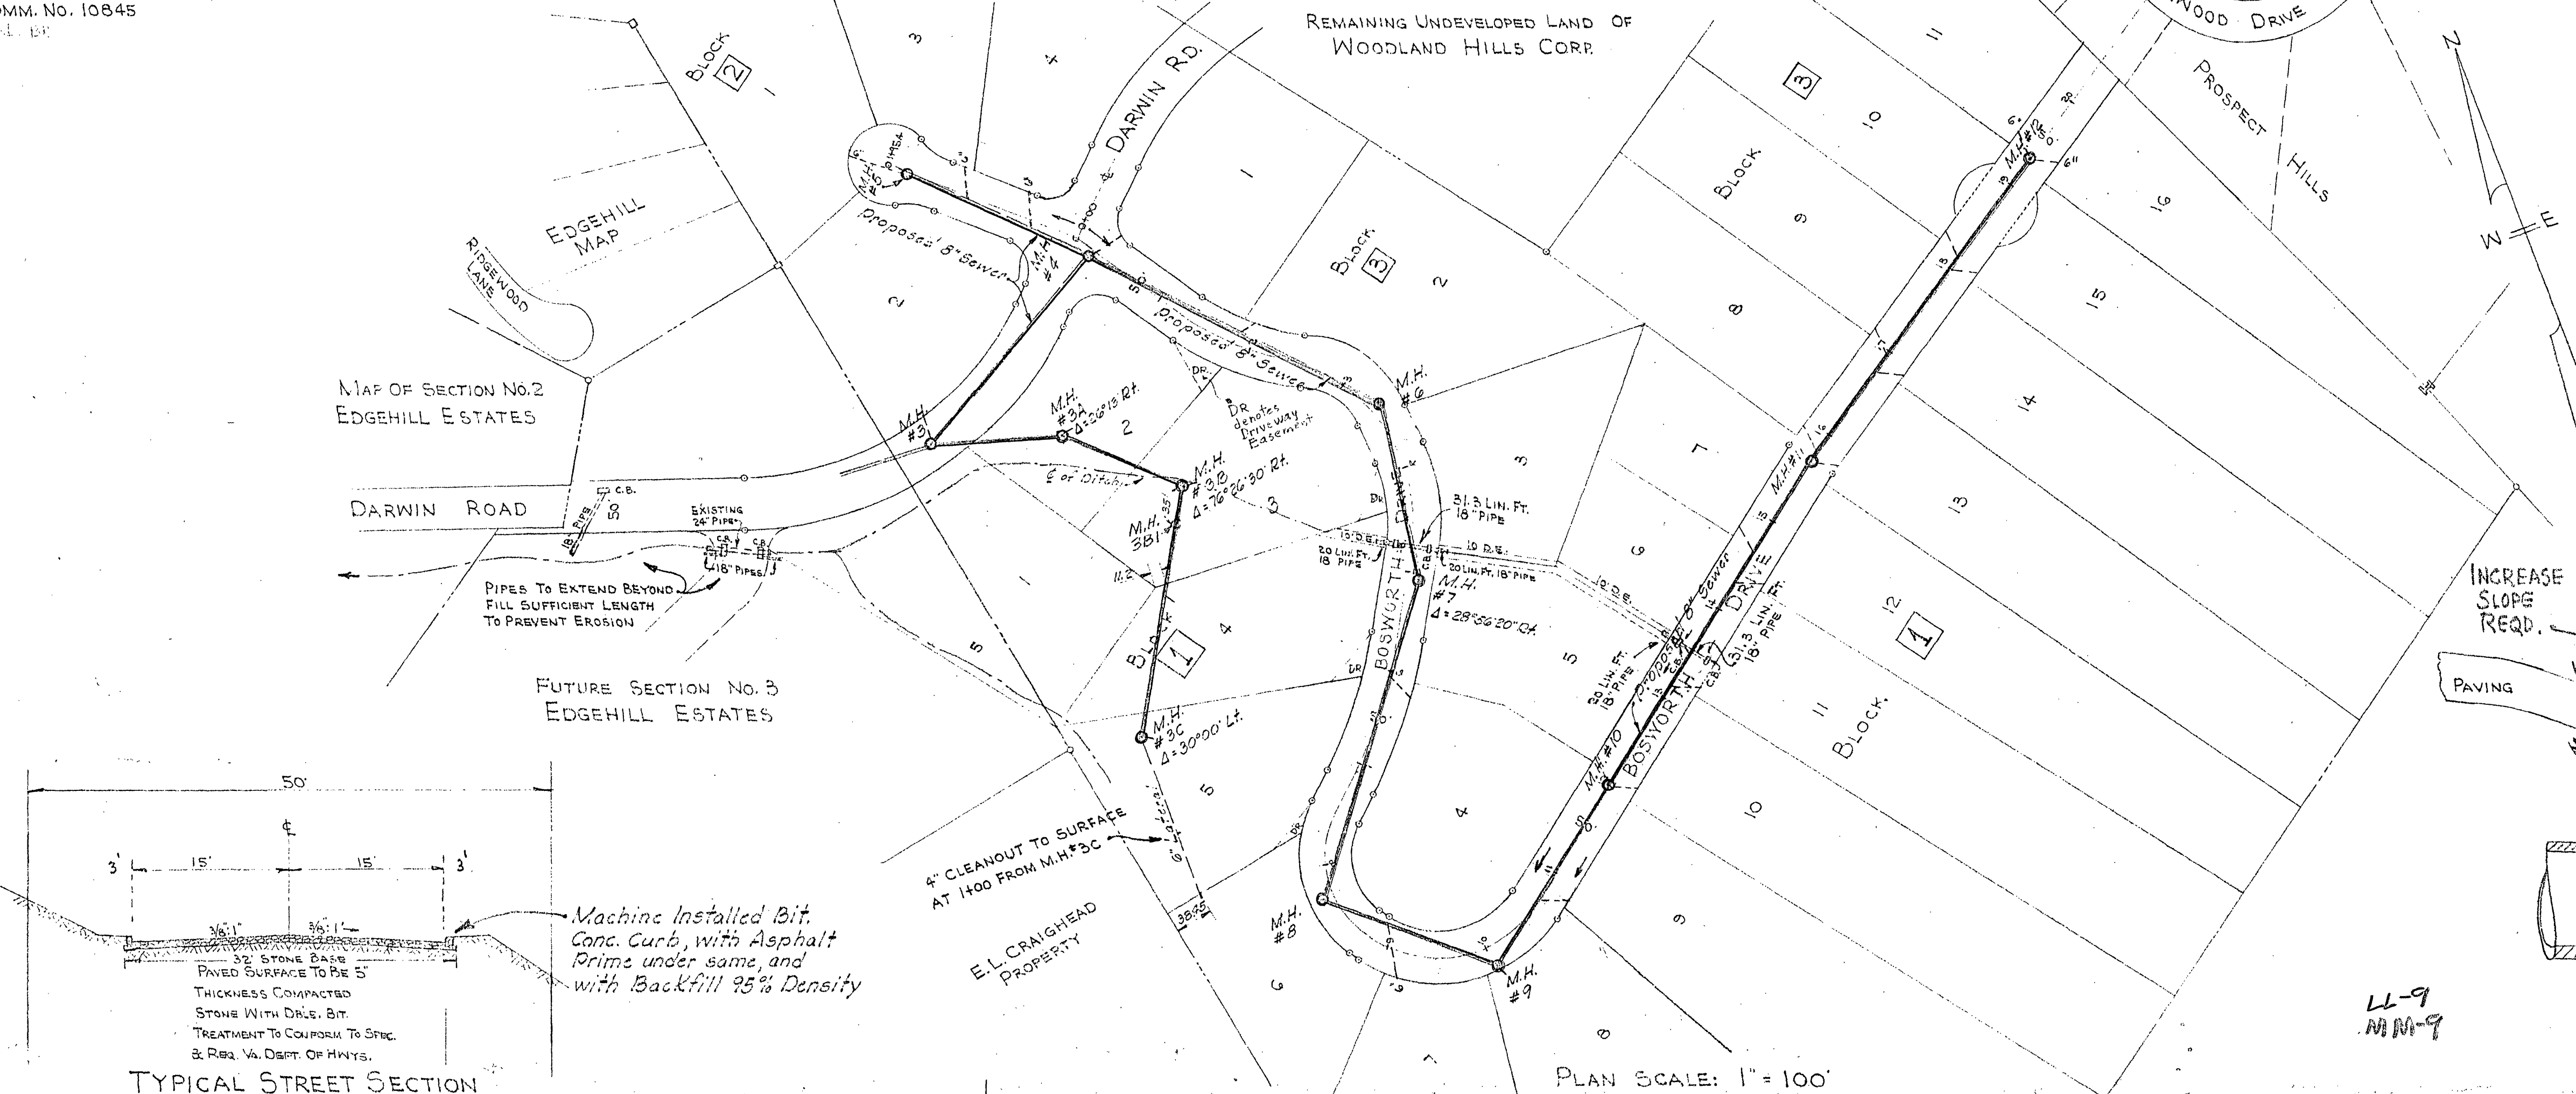


TYPICAL STREET SECTION

PROFILE OF SANITARY SEWER MAIN LOTS 2 THRU 5, BLOCK 1

PROFILE OF BOSWORTH DRIVE

SCALE: 1" = 100' HORIZONTAL
1" = 20' VERTICAL

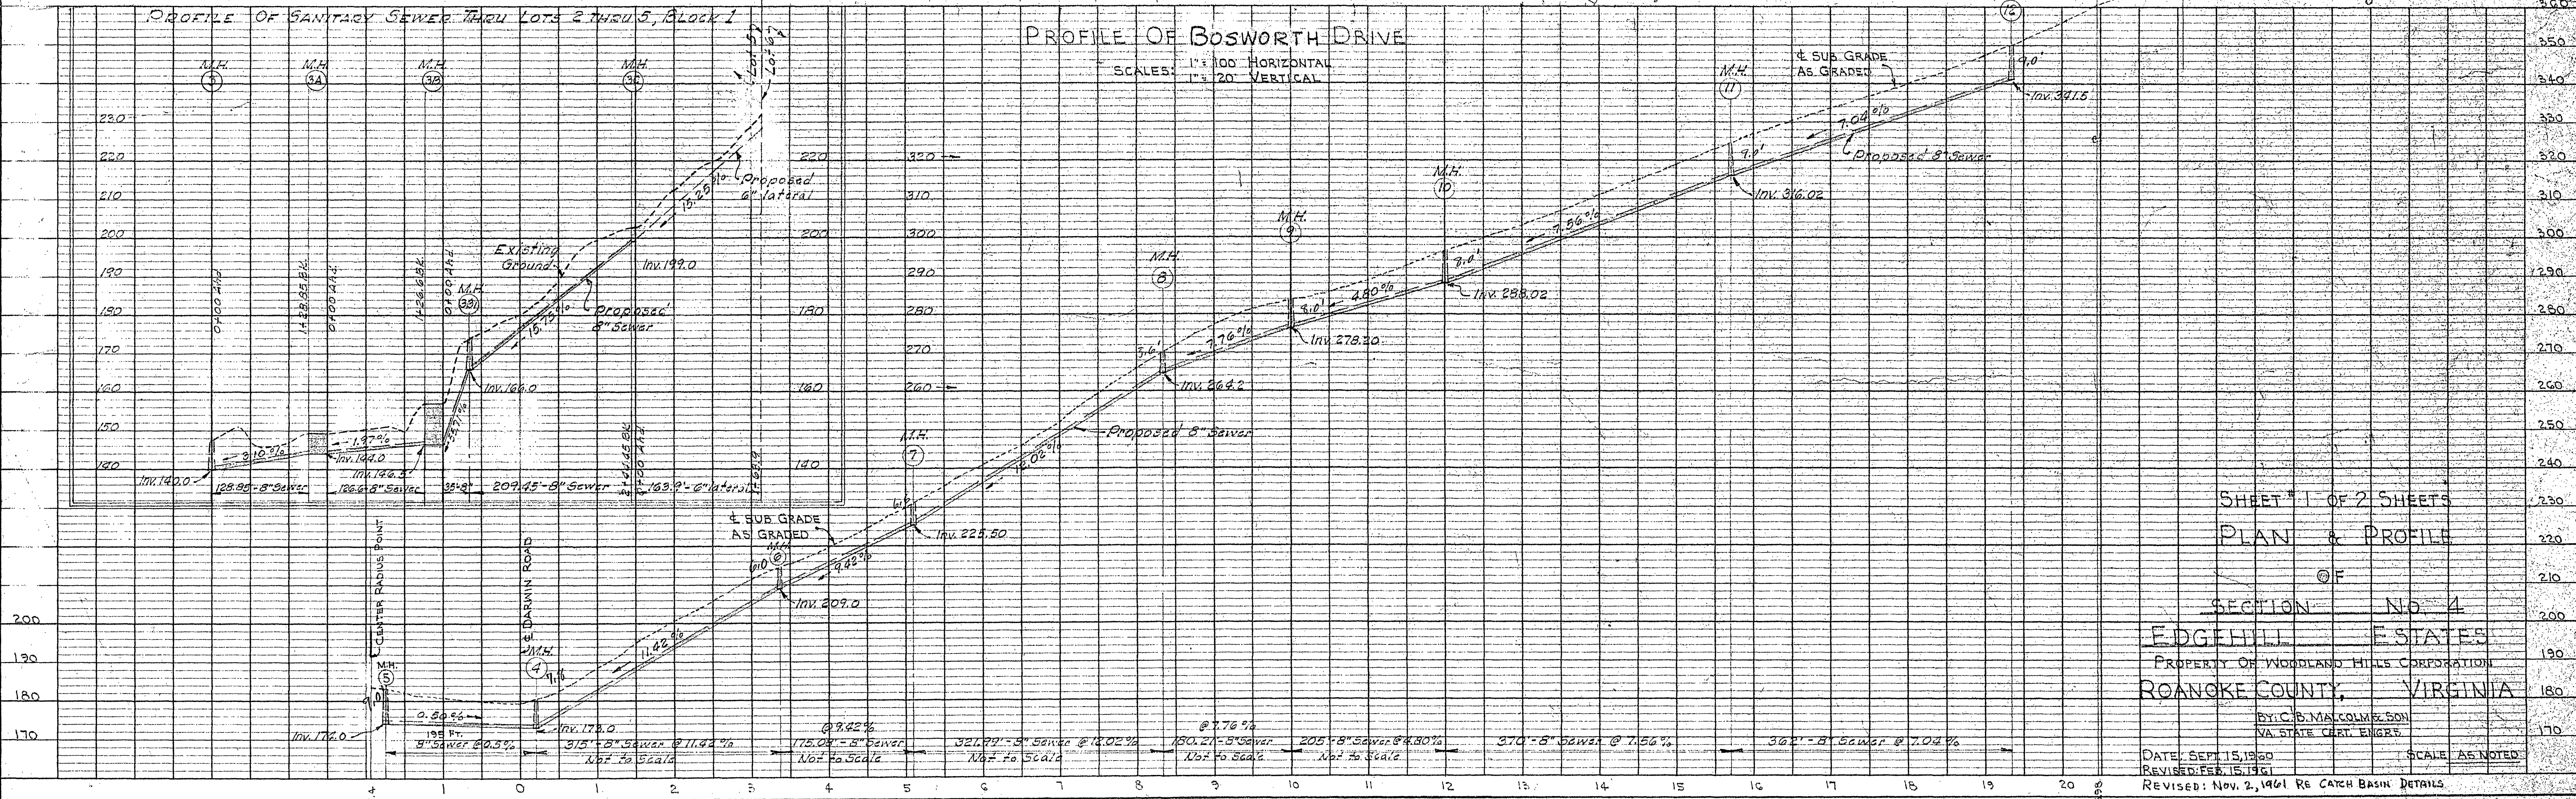

SHEET #1 OF 2 SHEETS

PLAN & PROFILE

OF

SECTION No. 4

EDGEHILL ESTATES

PROPERTY OF WOODLAND HILLS CORPORATION

ROANOKE COUNTY, VIRGINIA

BY C. B. MACCOLL & SON
VA. STATE CERT. ENG'RS

DATE: SEPT. 15, 1950
REVISED: FEB. 15, 1961

SCALE AS NOTED

REVISED: NOV. 2, 1961 RE CATCH BASIN DETAILS

FILE: P.P. 10845