
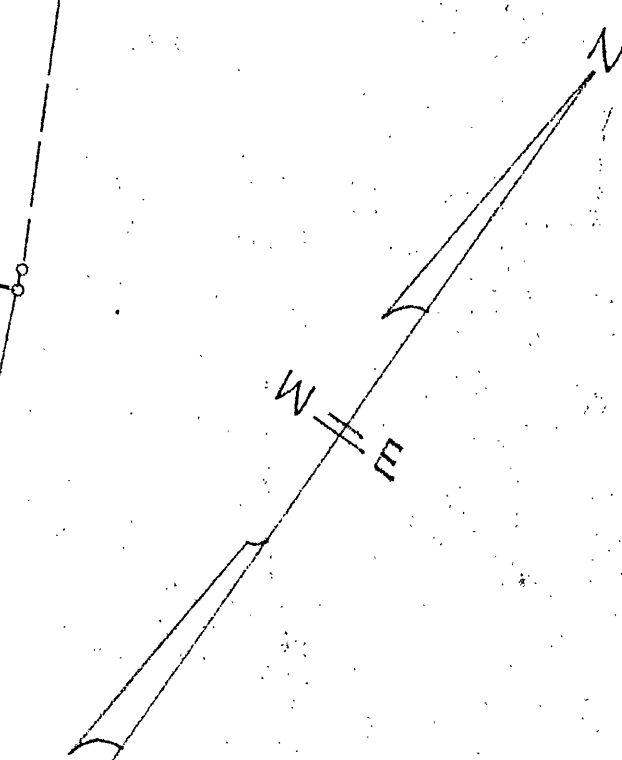


PLAN	DATE
BY: G.M.D.	4-15-50
BY: R.C.M.	9-15-50
BY: SURVEYED	
NOTE BOOK	
NO. 151	
NO. 152	
PROFILE	DATE
BY: G.M.D.	4-15-50
BY: R.C.M.	9-15-50
BY: SURVEYED	
NOTE BOOK	
NO. 151	
NO. 152	
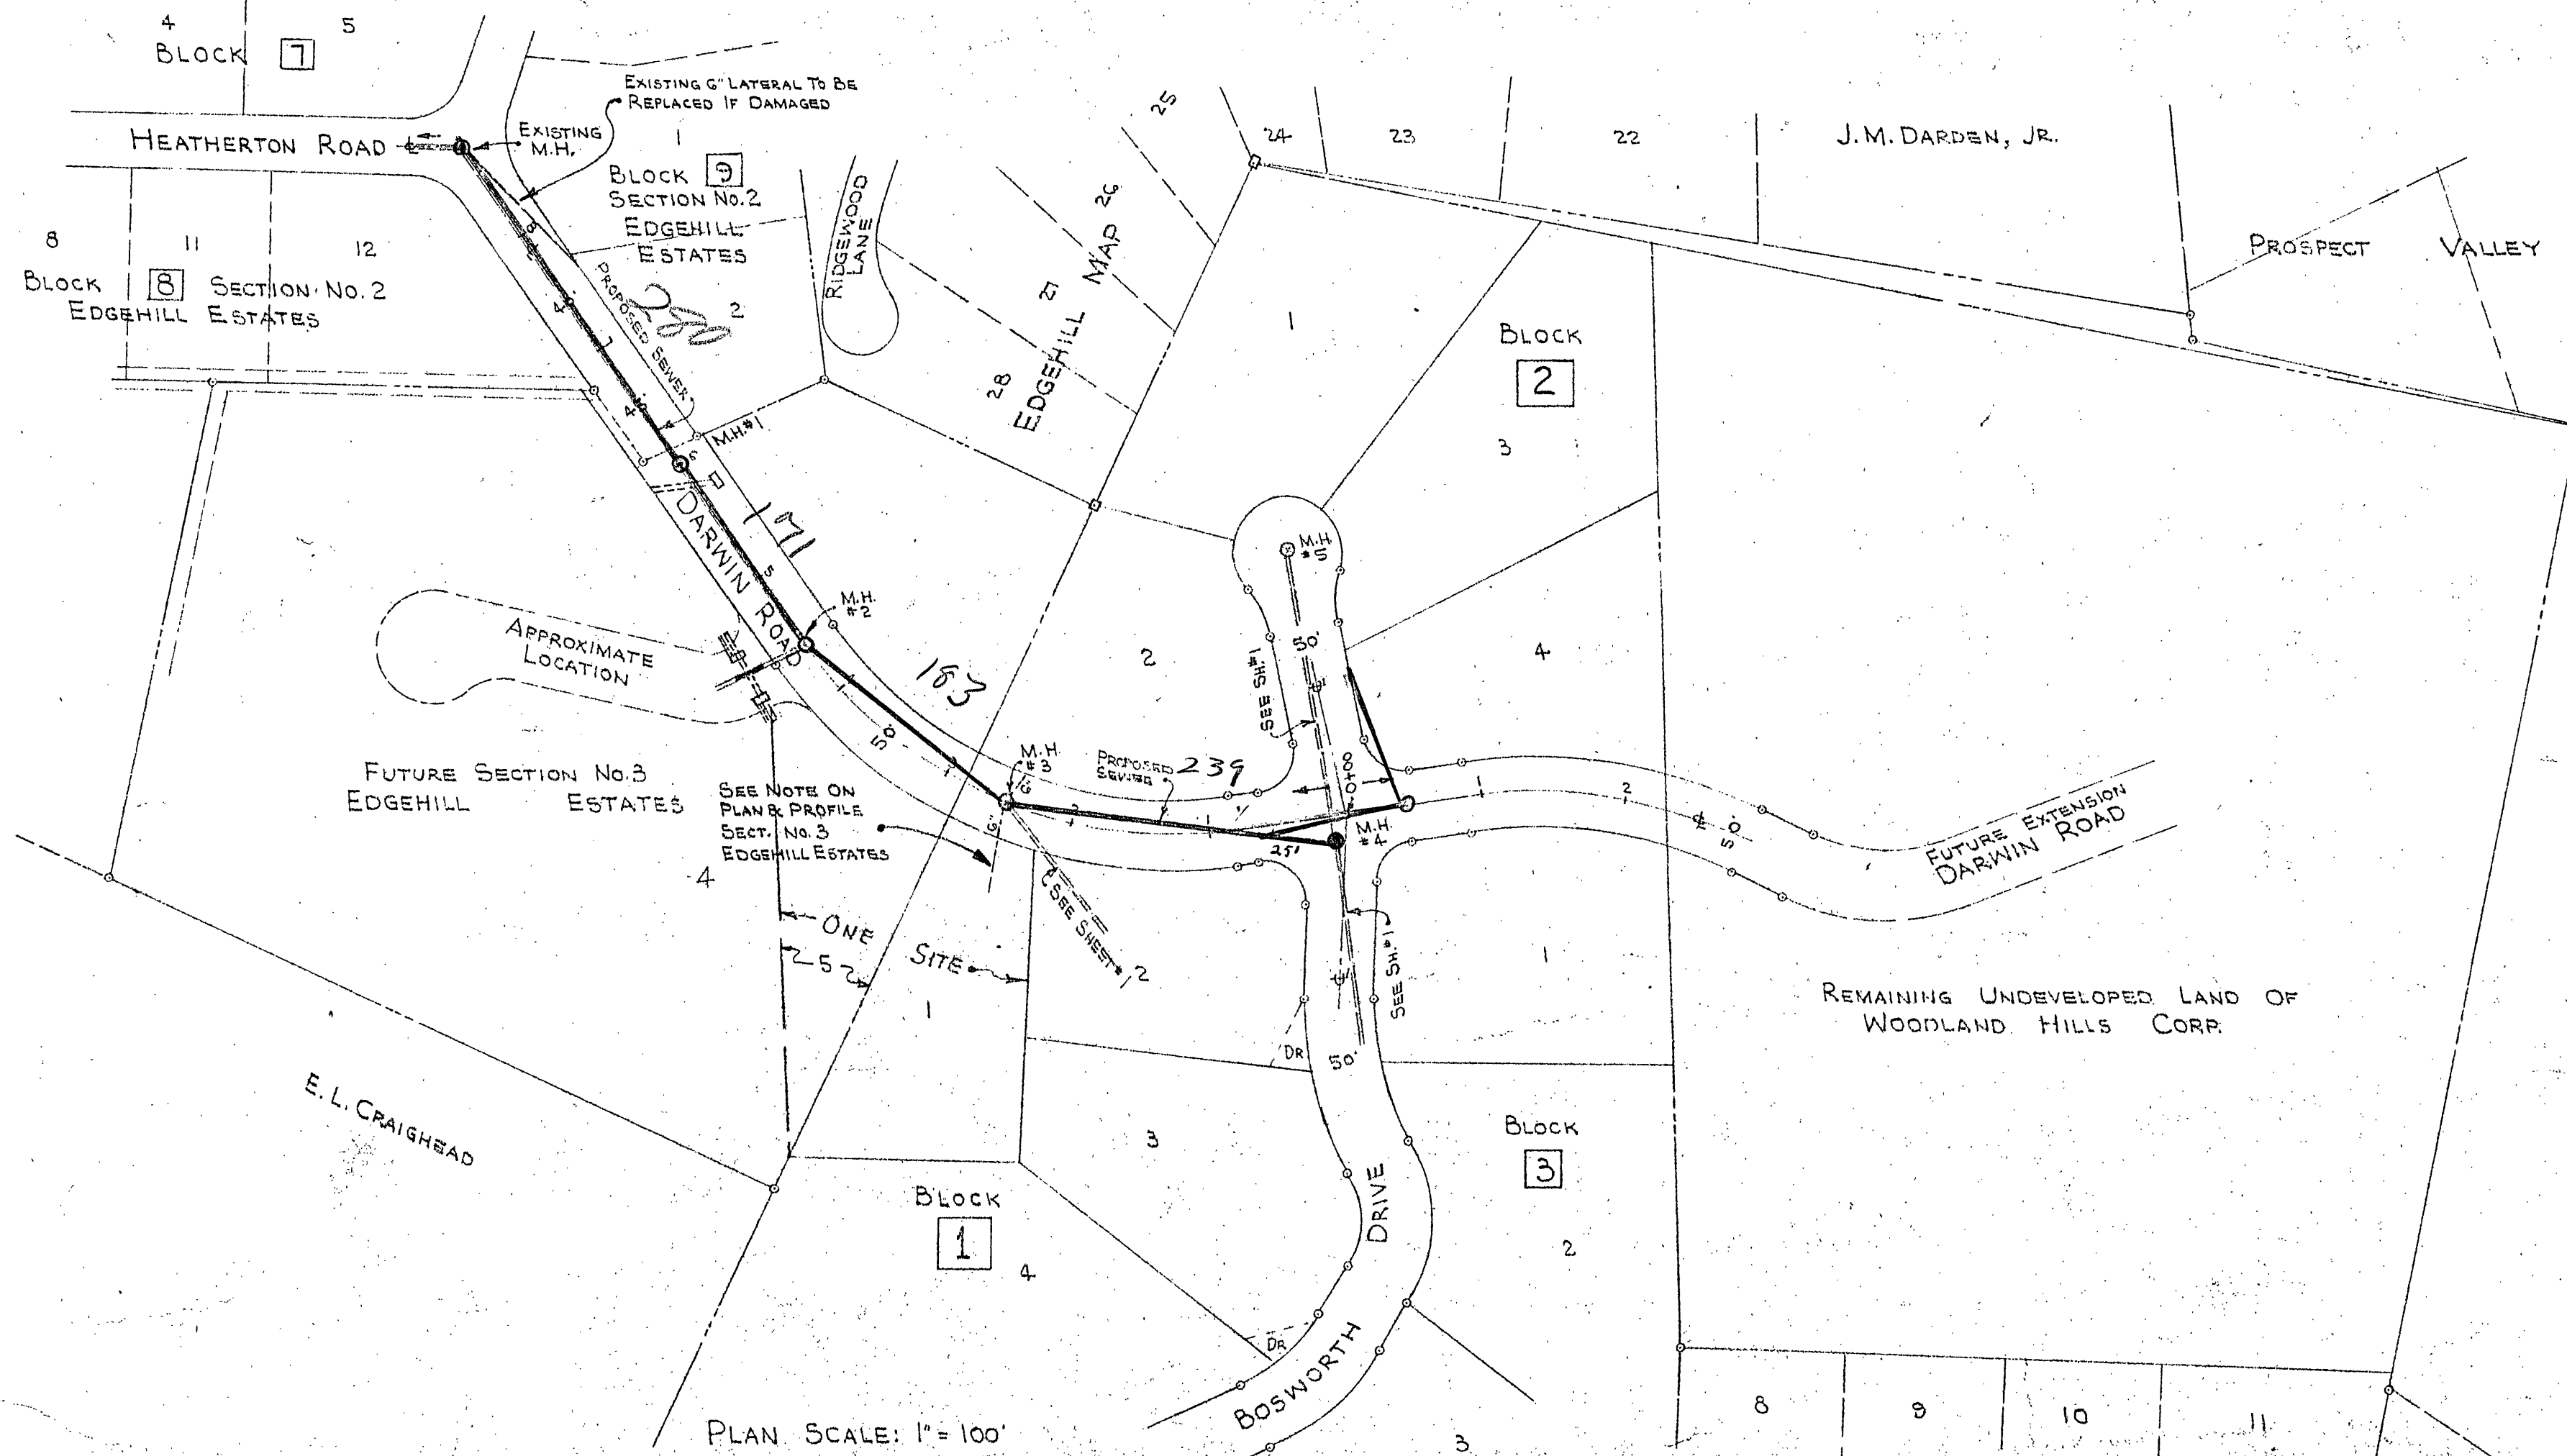


Note: City Planning Comm. at meeting July 6, 1960 considered waiving 10% grade for streets and notified J.C. Haislip by letter dated July 21, 1960 that R.C.P.C. agreed to permit st. construction not to exceed 14% grade.

Note: 10/23/61
DARWIN RD. ST. AT 50' INTERVALS ON 4" PROFILES
AT REQUEST OF MR. JOHN HANSLIP

PROFILE OF DARWIN ROAD

SCALE: 1" = 100' HORIZONTAL
1" = 20' VERTICAL

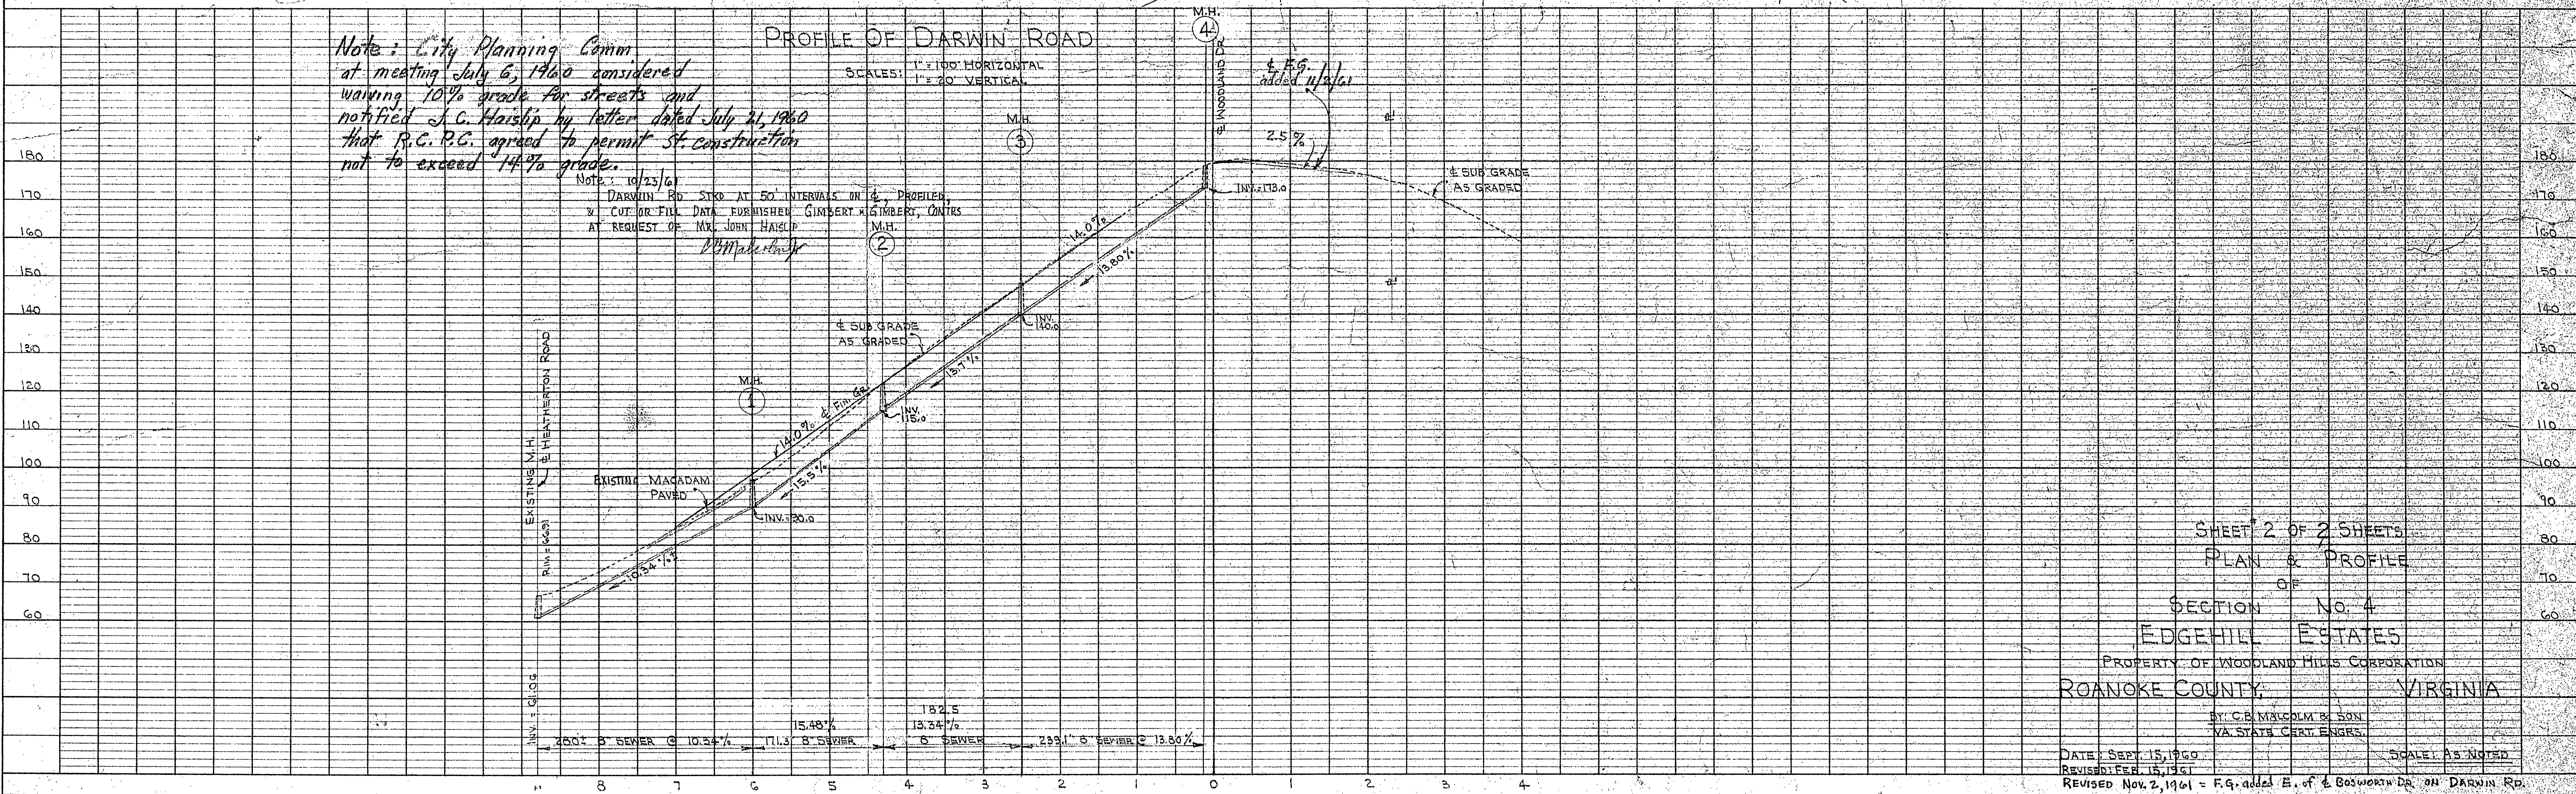

SHEET 2 OF 2 SHEETS
PLAN & PROFILE
OF
SECTION No. 4
EDGEHILL ESTATES
PROPERTY OF WOODLAND HILLS CORPORATION
ROANOKE COUNTY, VIRGINIA
BY: C.B. MALCOLM & SON
VA STATE CERT. ENGRS.
DATE: SEPT. 15, 1960
REVISED: FEB. 15, 1961
REVISOR: Nov. 2, 1961 - F.G. added E. of & Bosworth Dr. on Darwin Rd.
SCALE: AS NOTED