


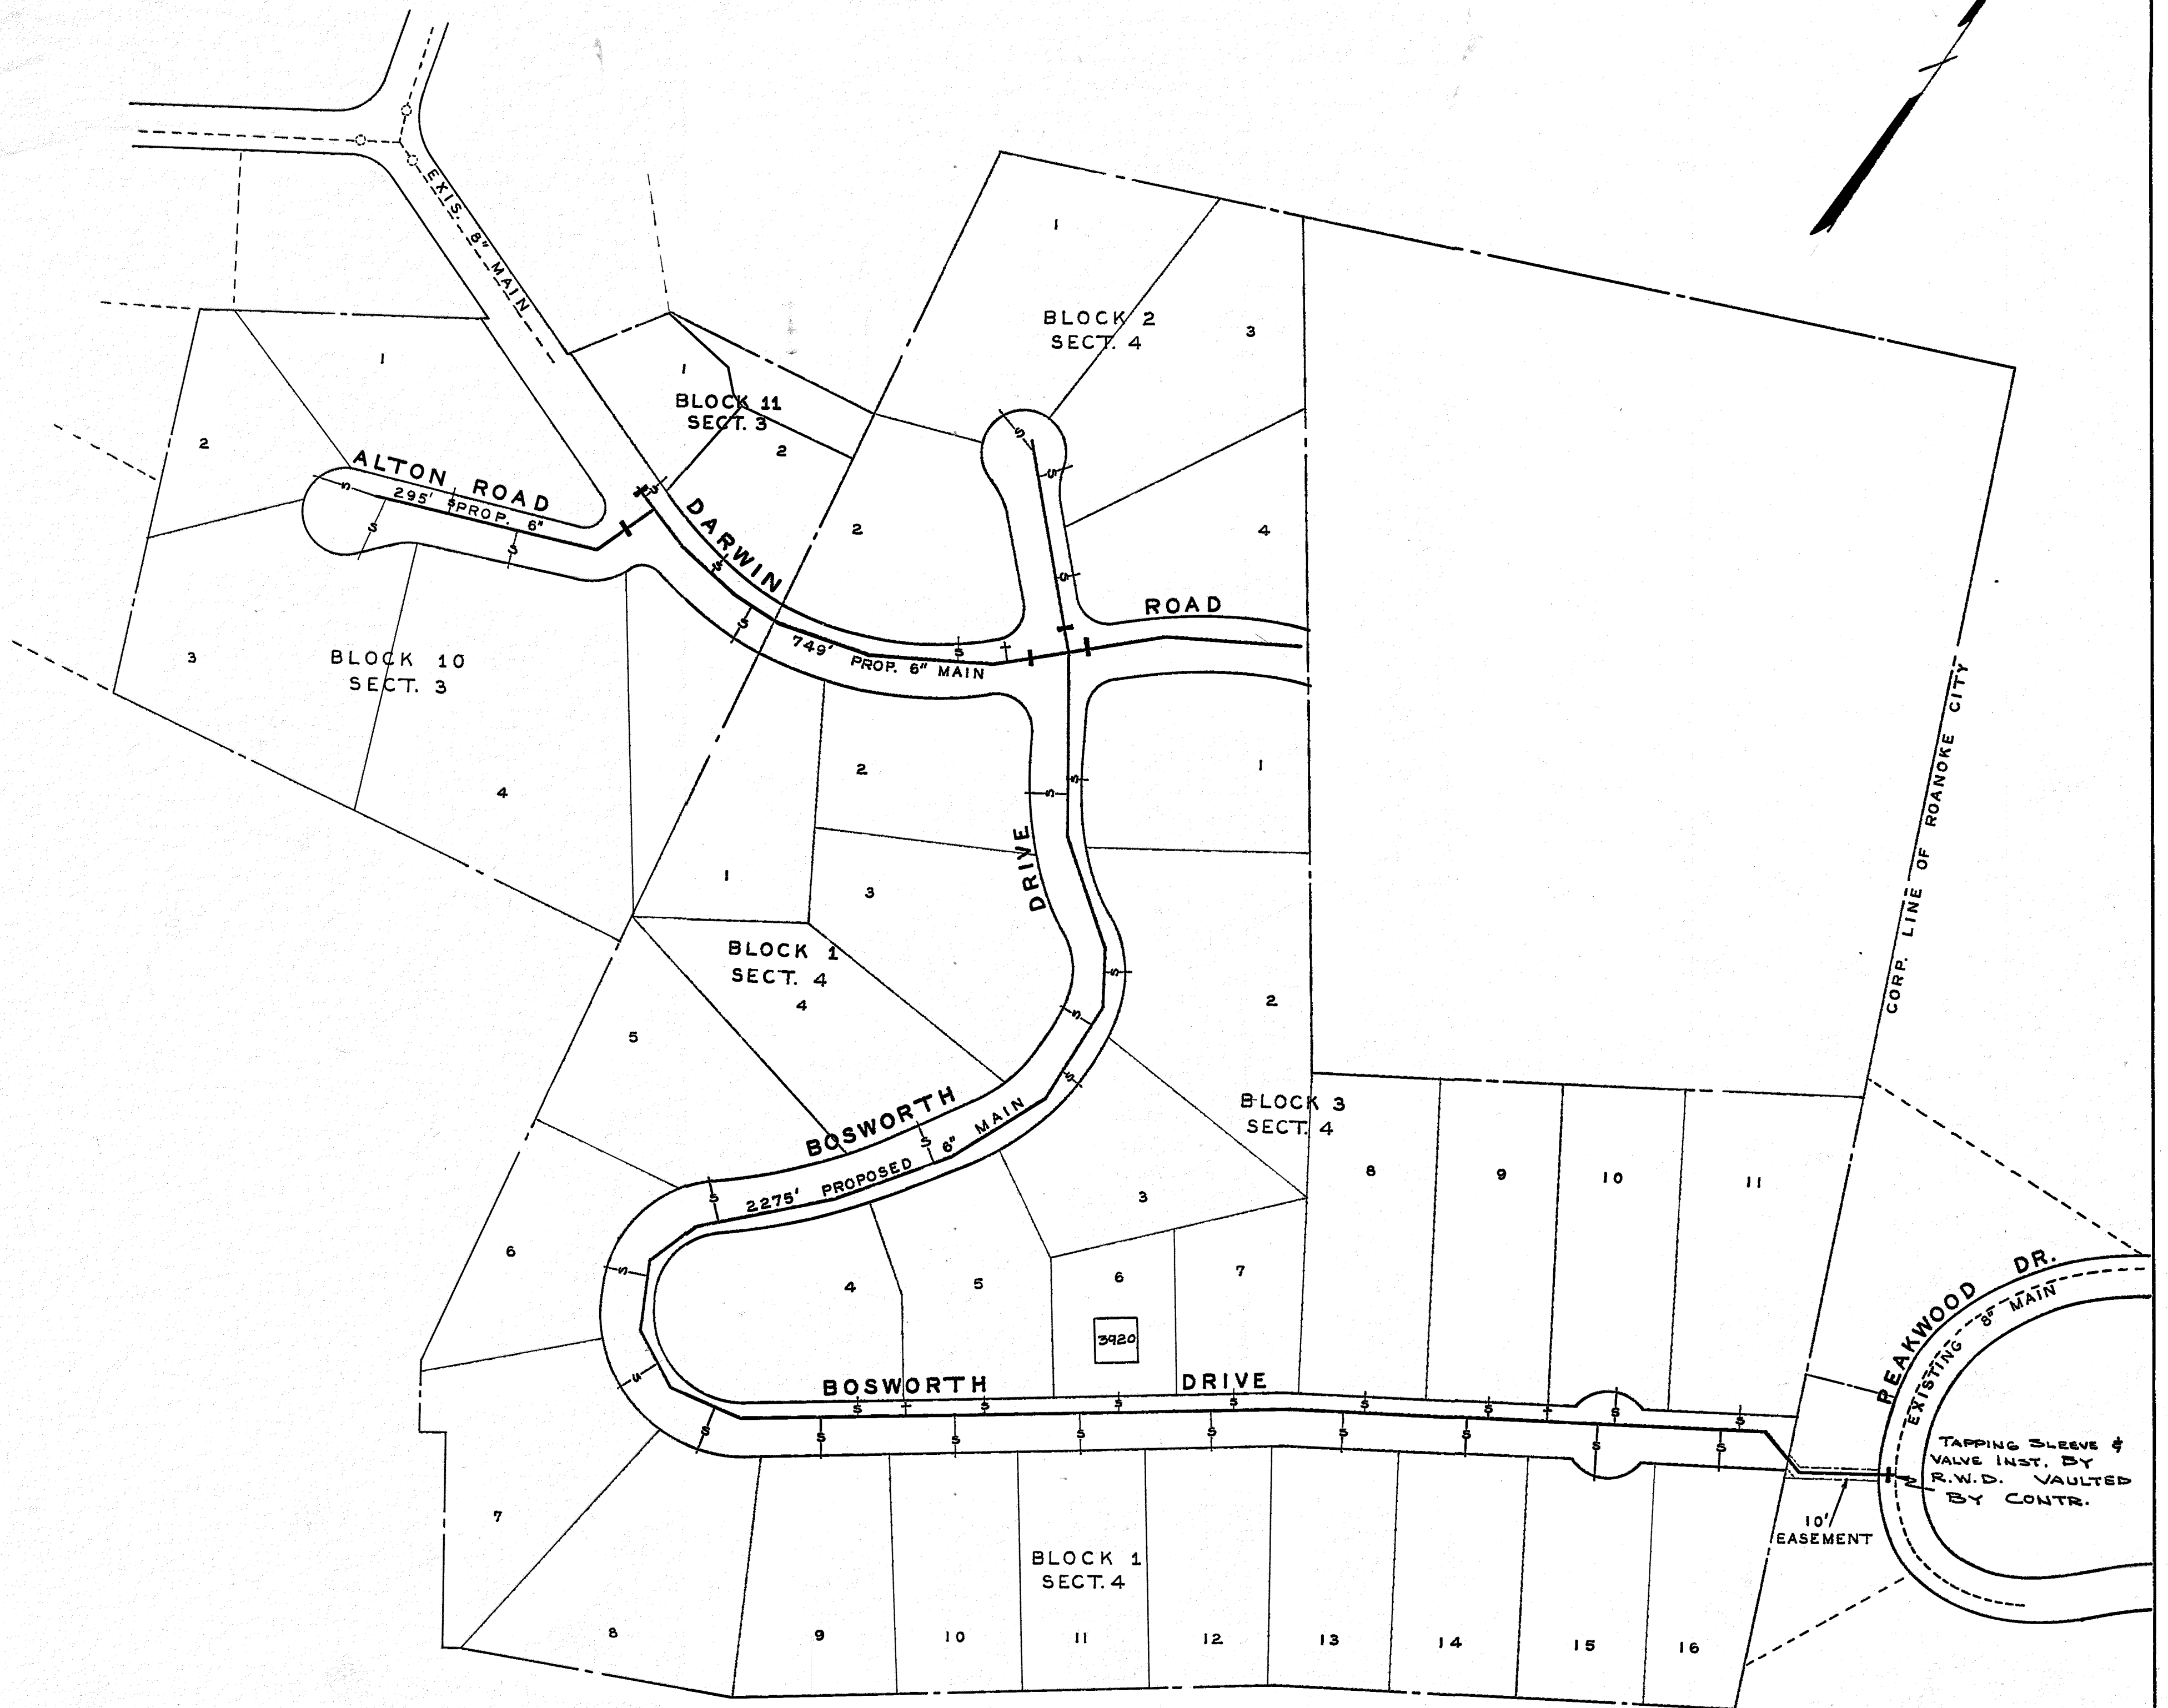

L. E. Feltus
MGR. ROANOKE WATER DEPT.
Wm. K. Sinsbach
AGENT FOR ROANOKE PLANNING COMM.
H. Clatus Boyles
CITY ENGINEER OF ROANOKE, VA.
Joe J. Montanari
DIRECTOR OF PUBLIC WORKS

10-17-61
DATE
10-17-61
DATE
10-18-61
DATE
10-18-61
DATE

DATE STARTED				
DATE COMP. FEB. 5, 1962				
FEET MAIN	SIZE	VALVE	VAULT	BOX
3319	6"	5-6"	6	
F. H. COMP.				
F. H. STUB ONLY	3	6"	3-6"	3
SERV. INS. BY: GIMBERT & GIMBERT				
MAINS INS. BY: " "				
NO. 3/4" SERV. INS. 37				
CITY OR CO. CITY & CO.				
DEPT. INSP. L.E.T. & D.T.M.				

3219'-6" COUNTY
100'-6" CITY
1-VAULT CITY

WATER DEPARTMENT
CITY OF ROANOKE, VA.
EDGEHILL ESTATES
SECT. 3 & 4
SCALE - 1" = 100'
DRAWN BY N.H.C. JULY 6, 1961