


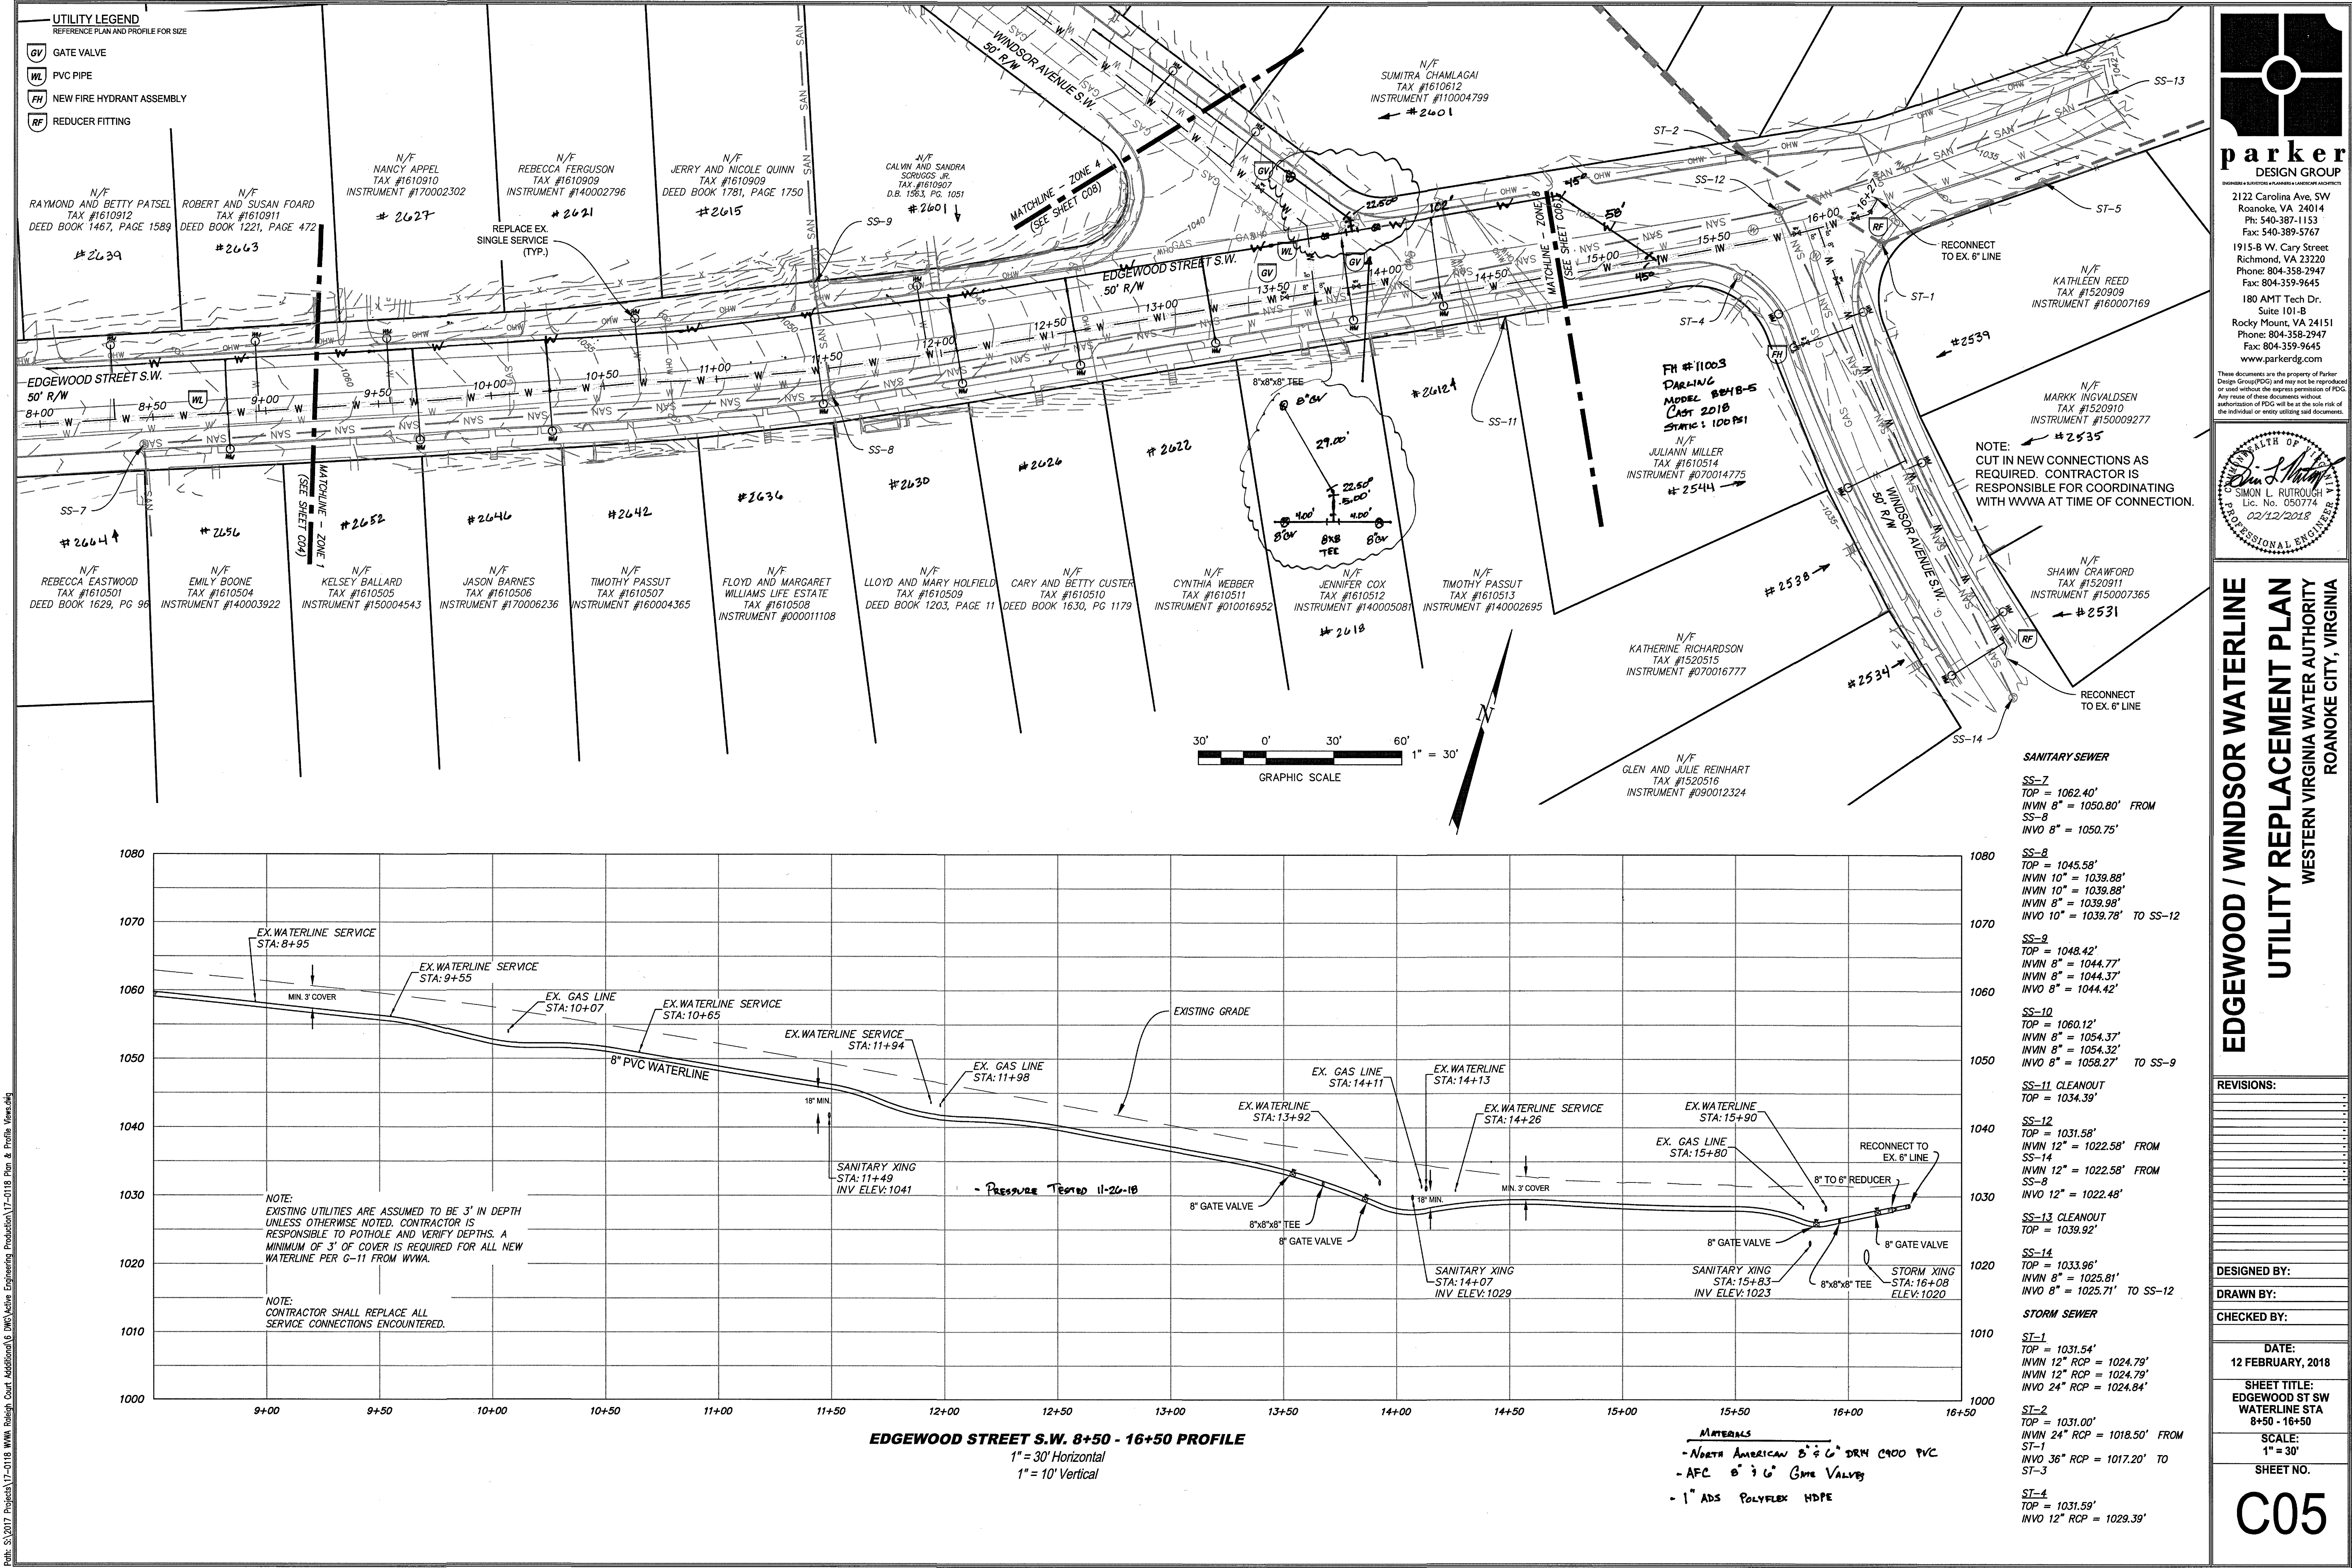

parker
DESIGN GROUP
2122 Carolina Ave. SW
Roanoke, VA 24014
Ph: 540-387-1153
Fax: 540-389-5767
1915-B W. Cary Street
Richmond, VA 23220
Phone: 804-358-2947
Fax: 804-359-9645
180 AMT Tech Dr.
Suite 101-B
Rocky Mount, VA 24151
Phone: 804-358-2947
Fax: 804-359-9645
www.parkerdgroup.com

These documents are the property of Parker Design Group (PDG) and may not be reproduced or used without the express permission of PDG. Any reuse of these documents without authorization of PDG will be at the sole risk of the individual or entity utilizing said documents.

**EDGEWOOD / WINDSOR WATERLINE
UTILITY REPLACEMENT PLAN**
WESTERN VIRGINIA WATER AUTHORITY
ROANOKE CITY, VIRGINIA

DATE:	12 FEBRUARY, 2018
SHEET TITLE:	EDGEWOOD ST SW WATERLINE STA 8+50 - 16+50
SCALE:	1" = 30'
SHEET NO.	C05

Path: S:\2017 Projects\17-0118 WVA Rough Court Addition\8 DWG\Active Engineering Production\17-0118 Plan & Profile View.dwg