
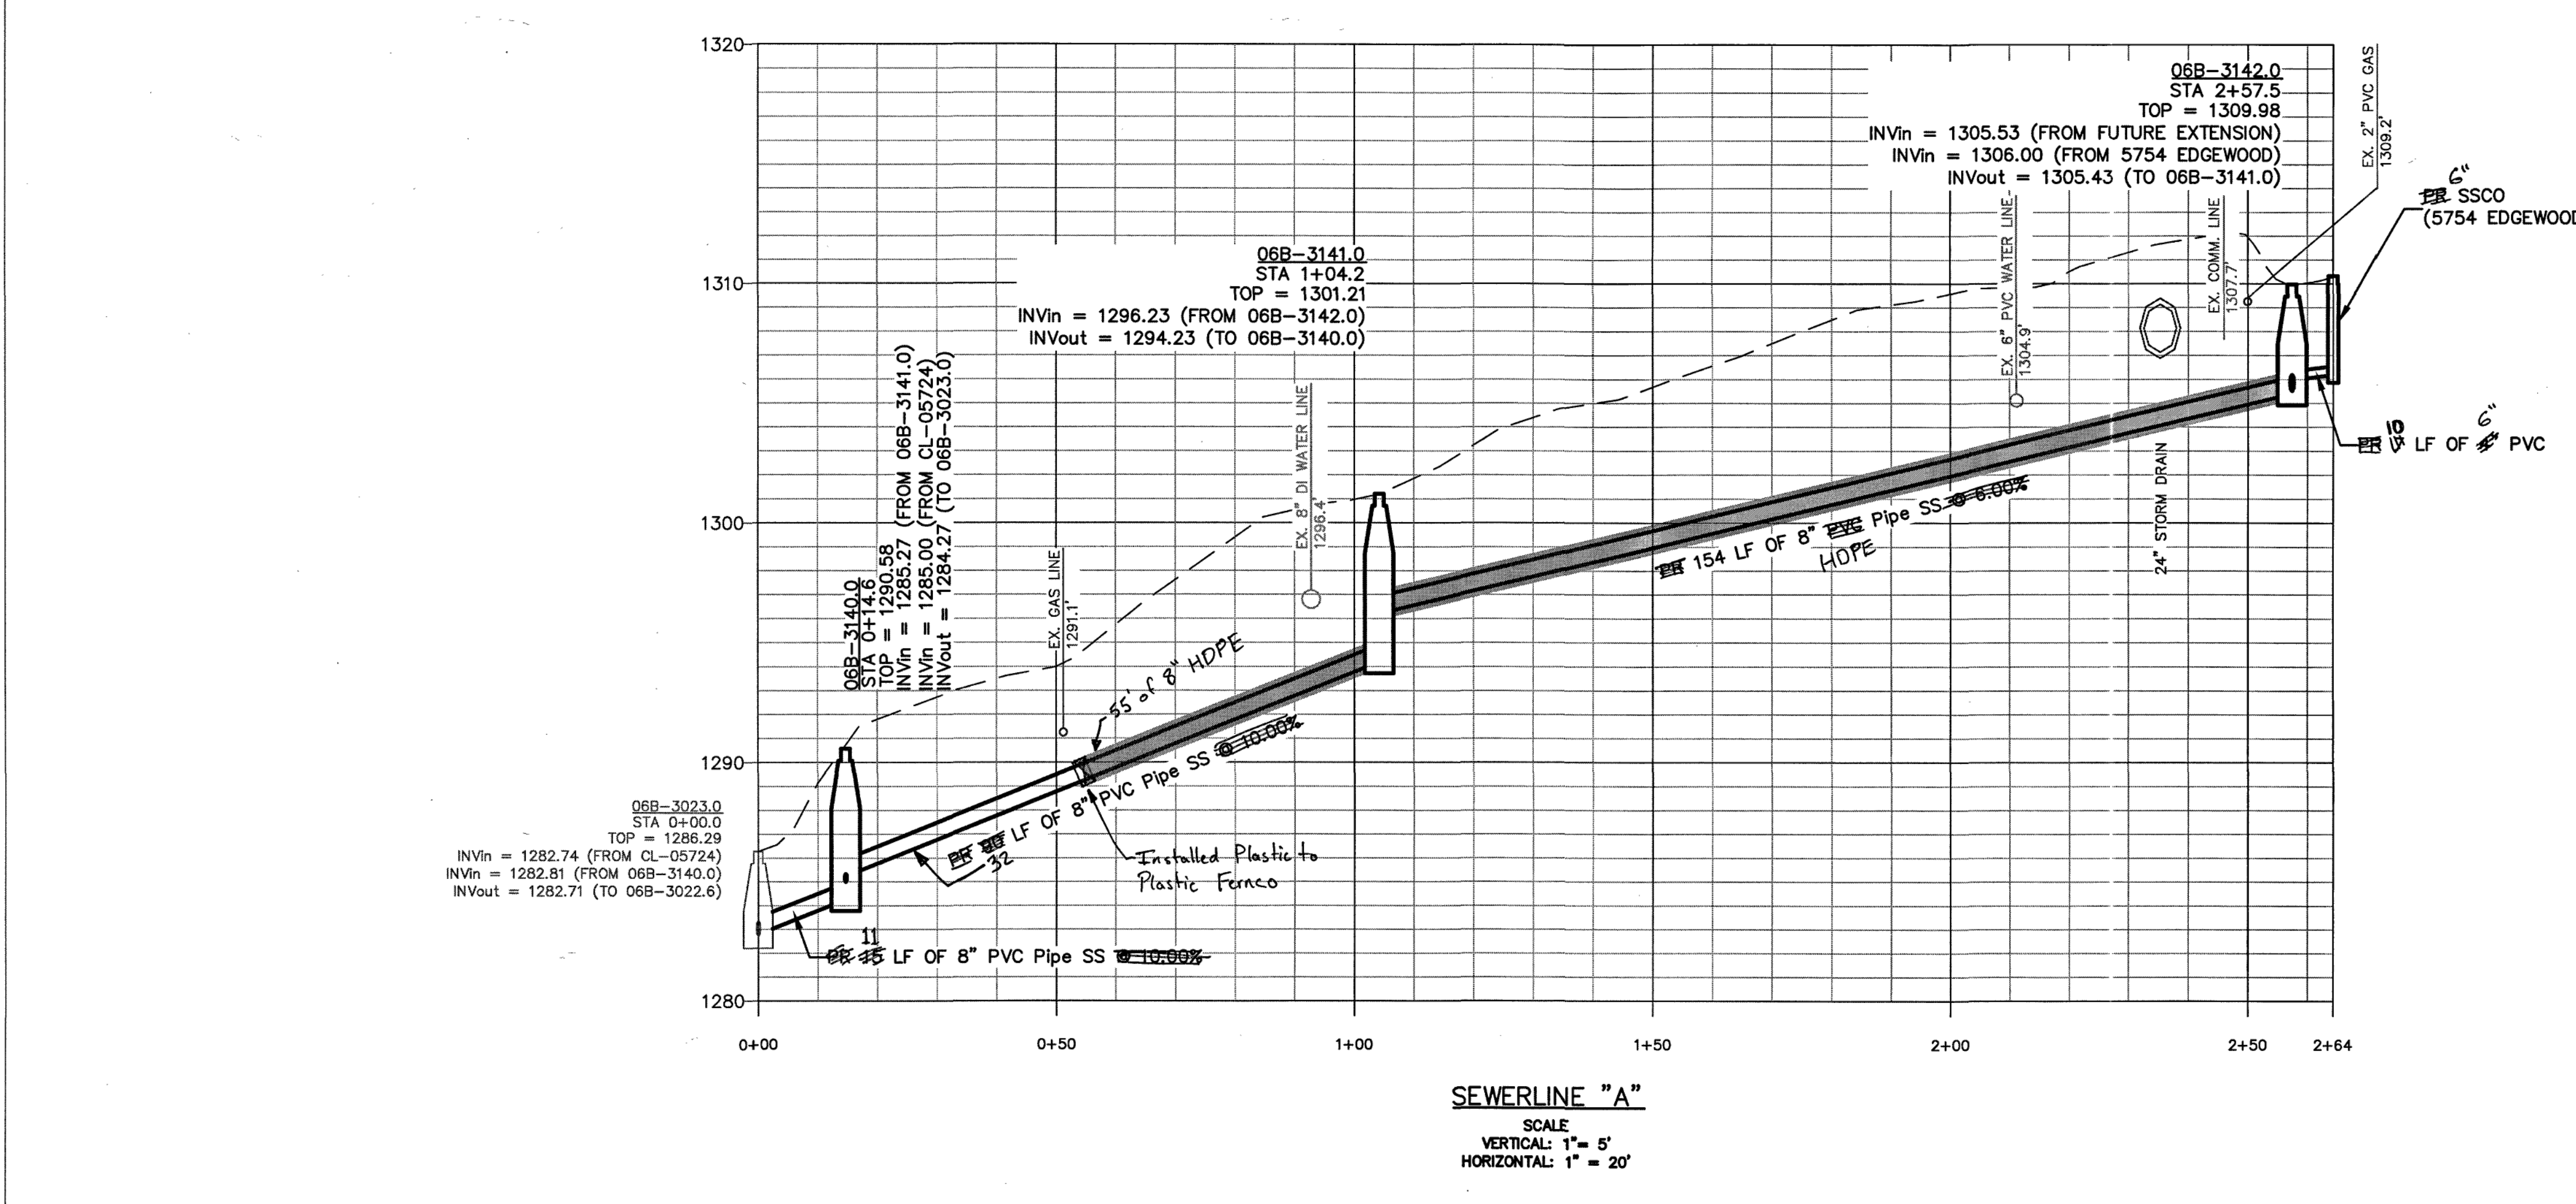


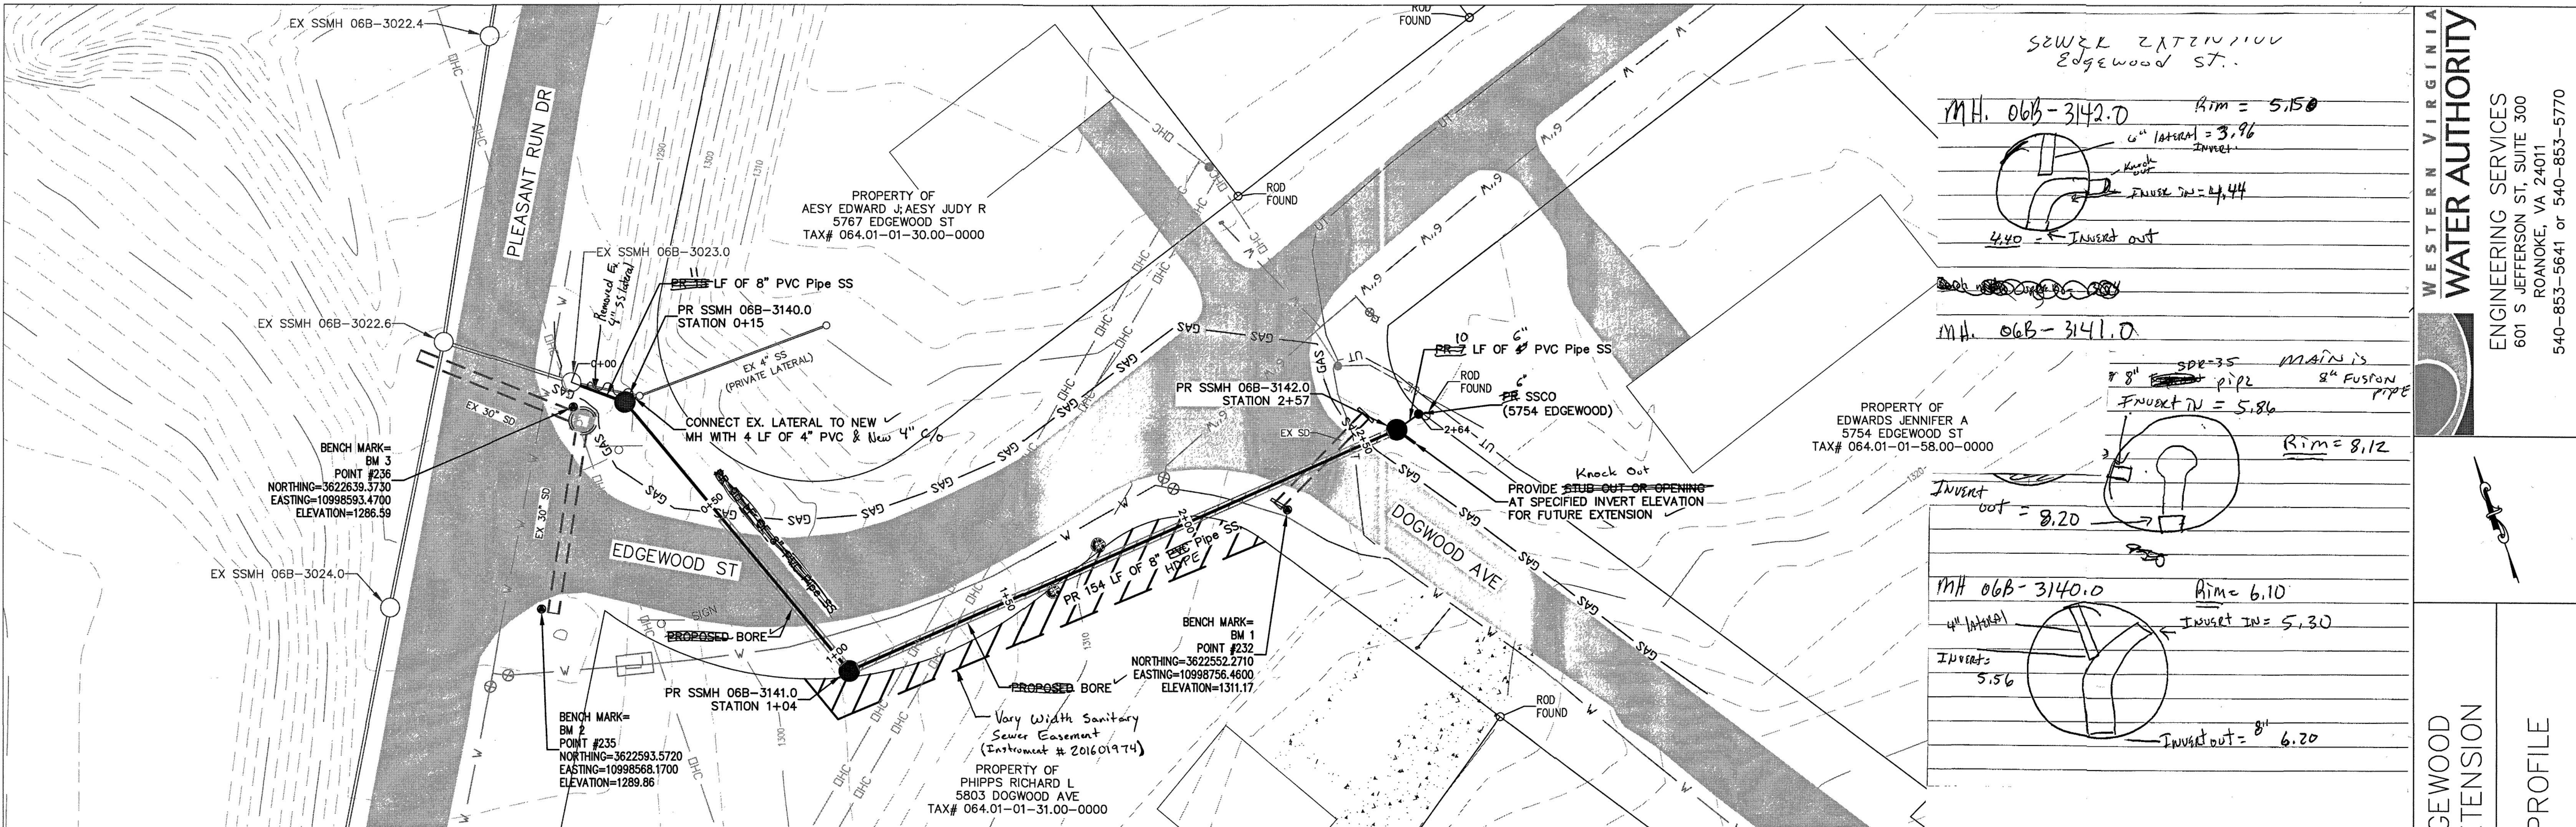

Project Name: 5754 Edgewood St. Sewer Ext. (Roanoke County)
Start Date: 03/09/2016
Completion Date: 03/22/2016
Installer: WYWA Field Ops

	Manhole	Pipe Type 1	Pipe Type 2	Pipe Type 3	Lateral	Casing Pipe
Manufacturer	CSI					N/A
Material	Concrete	PVC	HDPE		PVC	N/A
Class		SDR 35	DR-17		Sch 40	N/A
Diameter	4'	8"	8"		4", 6"	N/A
Lining method & material	N/A	N/A	N/A		N/A	
Ring & Cover Manufacturer	N/A					
Cover Type	Standard					
Wall Thickness						N/A

Notes

WESTERN VIRGINIA

WATER AUTHORITY

ENGINEERING SERVICES

601 S JEFFERSON ST, SUITE 300

ROANOKE, VA 24011

540-853-5641 or 540-853-5770

5754 EDGEWOOD

SEWER EXTENSION

PLAN & PROFILE

By	Date	Rev	Description
DRJ	2-5-16	1	EDITED DESIGN PER JE
DRJ	2-8-16	2	REVISED ALIGNMENT
DRJ	2-9-16	3	REVISED ALIGNMENT PER DV
DRJ	3-3-16	4	UTILITY CROSSING REVISIONS

Designed: DMV
Drawn: DRJ
Checked: JE
Approved:
Date:
Project:

1
Sheet 1 of 1