


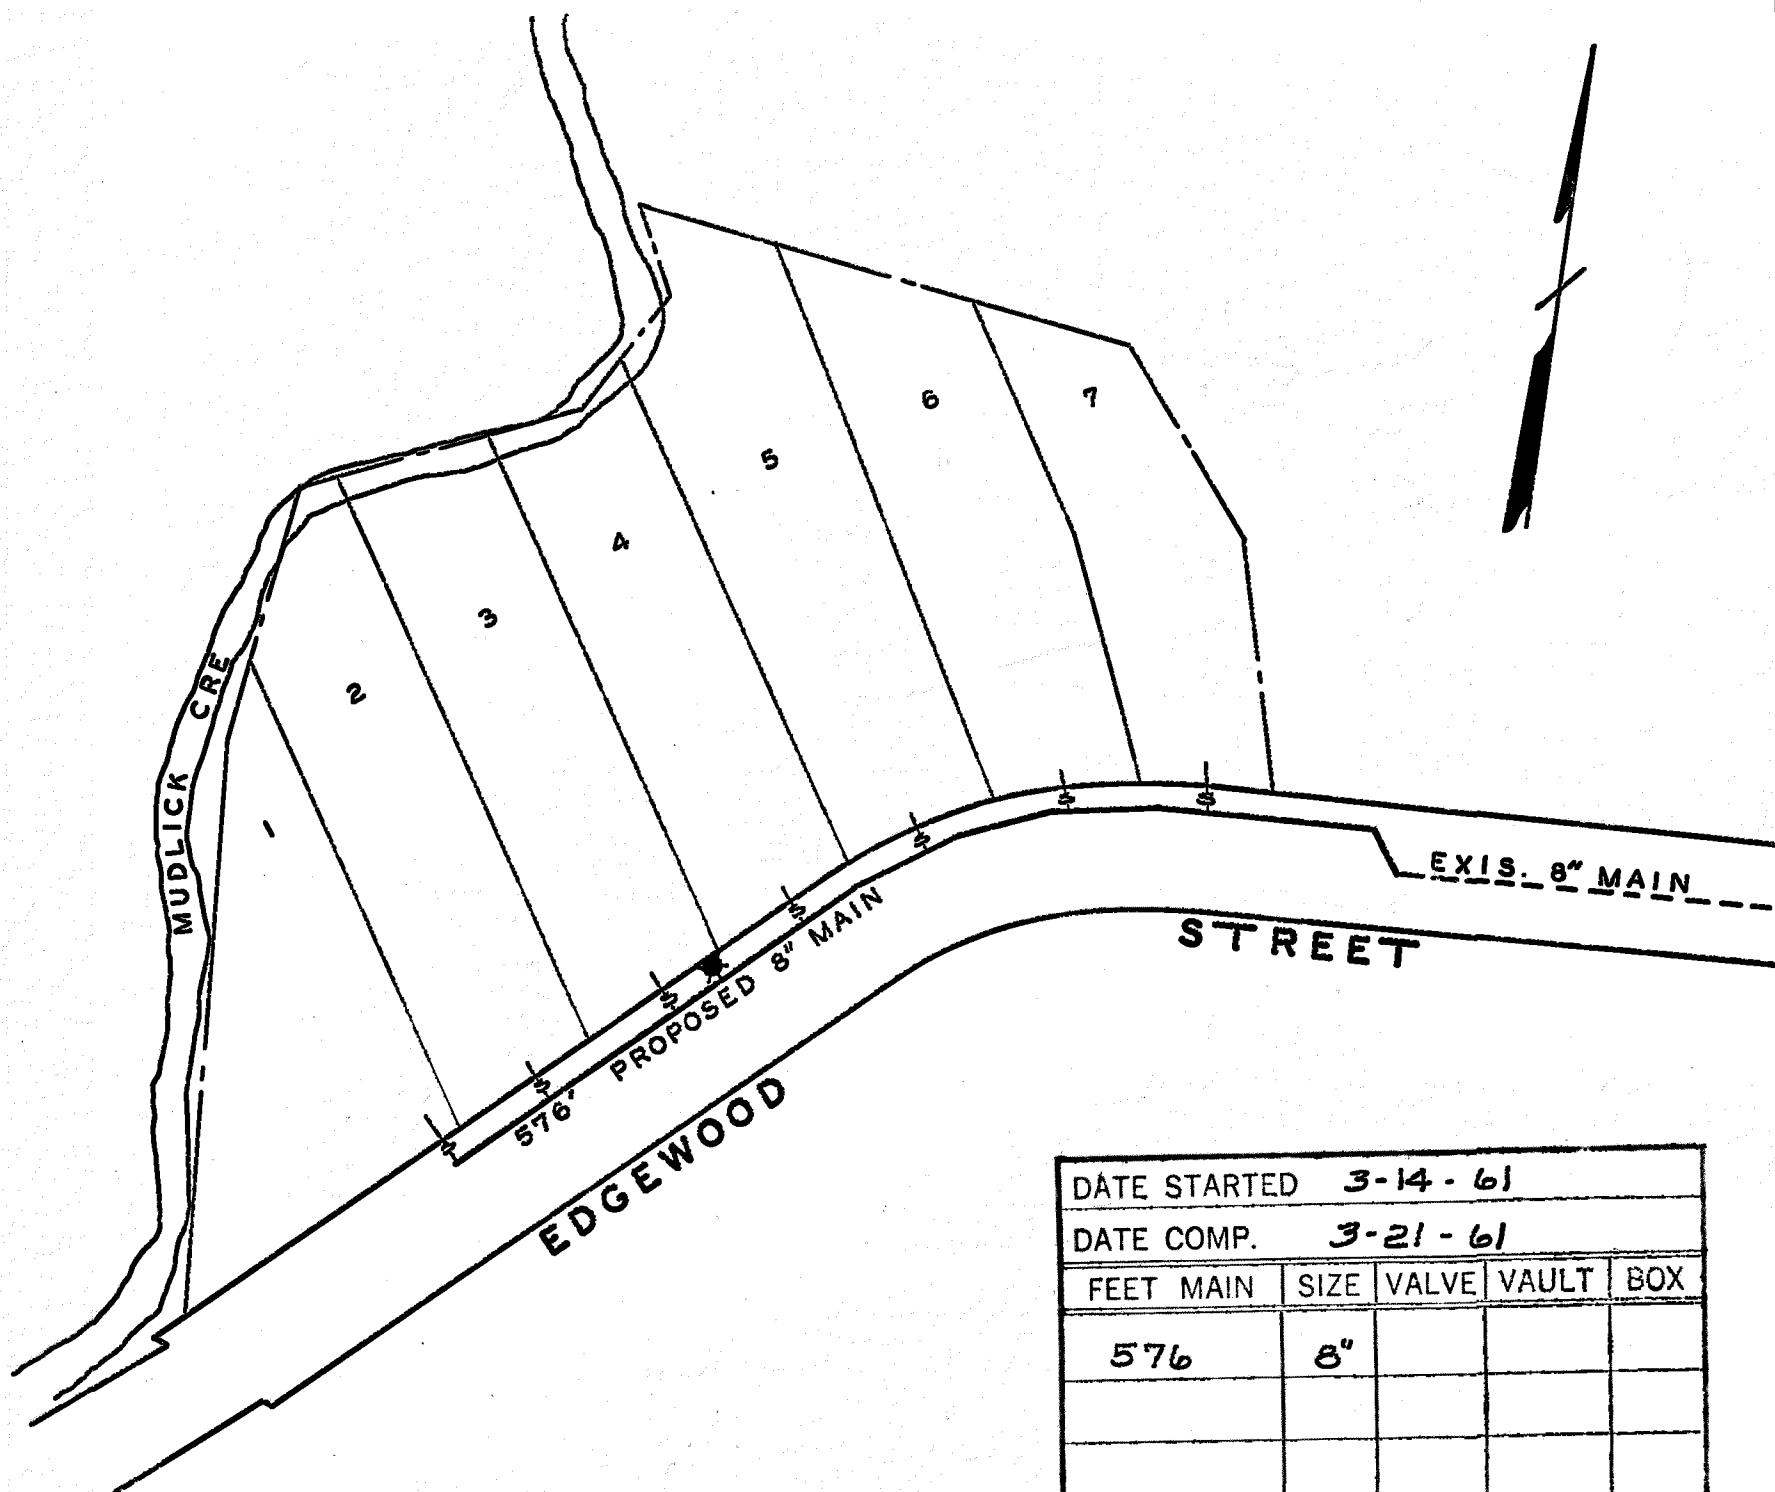

DATE STARTED 3-14-61				
DATE COMP. 3-21-61				
FEET MAIN	SIZE	VALVE	VAULT	BOX
576	8"			
F. H. COMP. 1	6"	1	1	
F. H. STUB ONLY				
SERV. INS. BY: R.W.D.				
MAINS INS. BY: R.W.D.				
NO. 3/4" SERV. INS. 7				
CITY OR CO. CITY				
DEPT. INSP. J.W.M.				

L. E. Pillow
MGR. ROANOKE WATER DEPT.

Werner K. Sinsbach
AGENT FOR ROANOKE PLANNING COMM.

H. Clatus Broyles
CITY ENGINEER OF ROANOKE, VA.

Joe Winter
DIRECTOR OF PUBLIC WORKS

2-27-61
DATE

2-27-61
DATE

2-27-61
DATE

2-27-61
DATE

WATER DEPARTMENT
CITY OF ROANOKE, VA.
C.E. SHOCKLEY PROPERTY
SCALE - 1" = 100'
DRAWN BY N.H.C. FEB. 27, 1961