


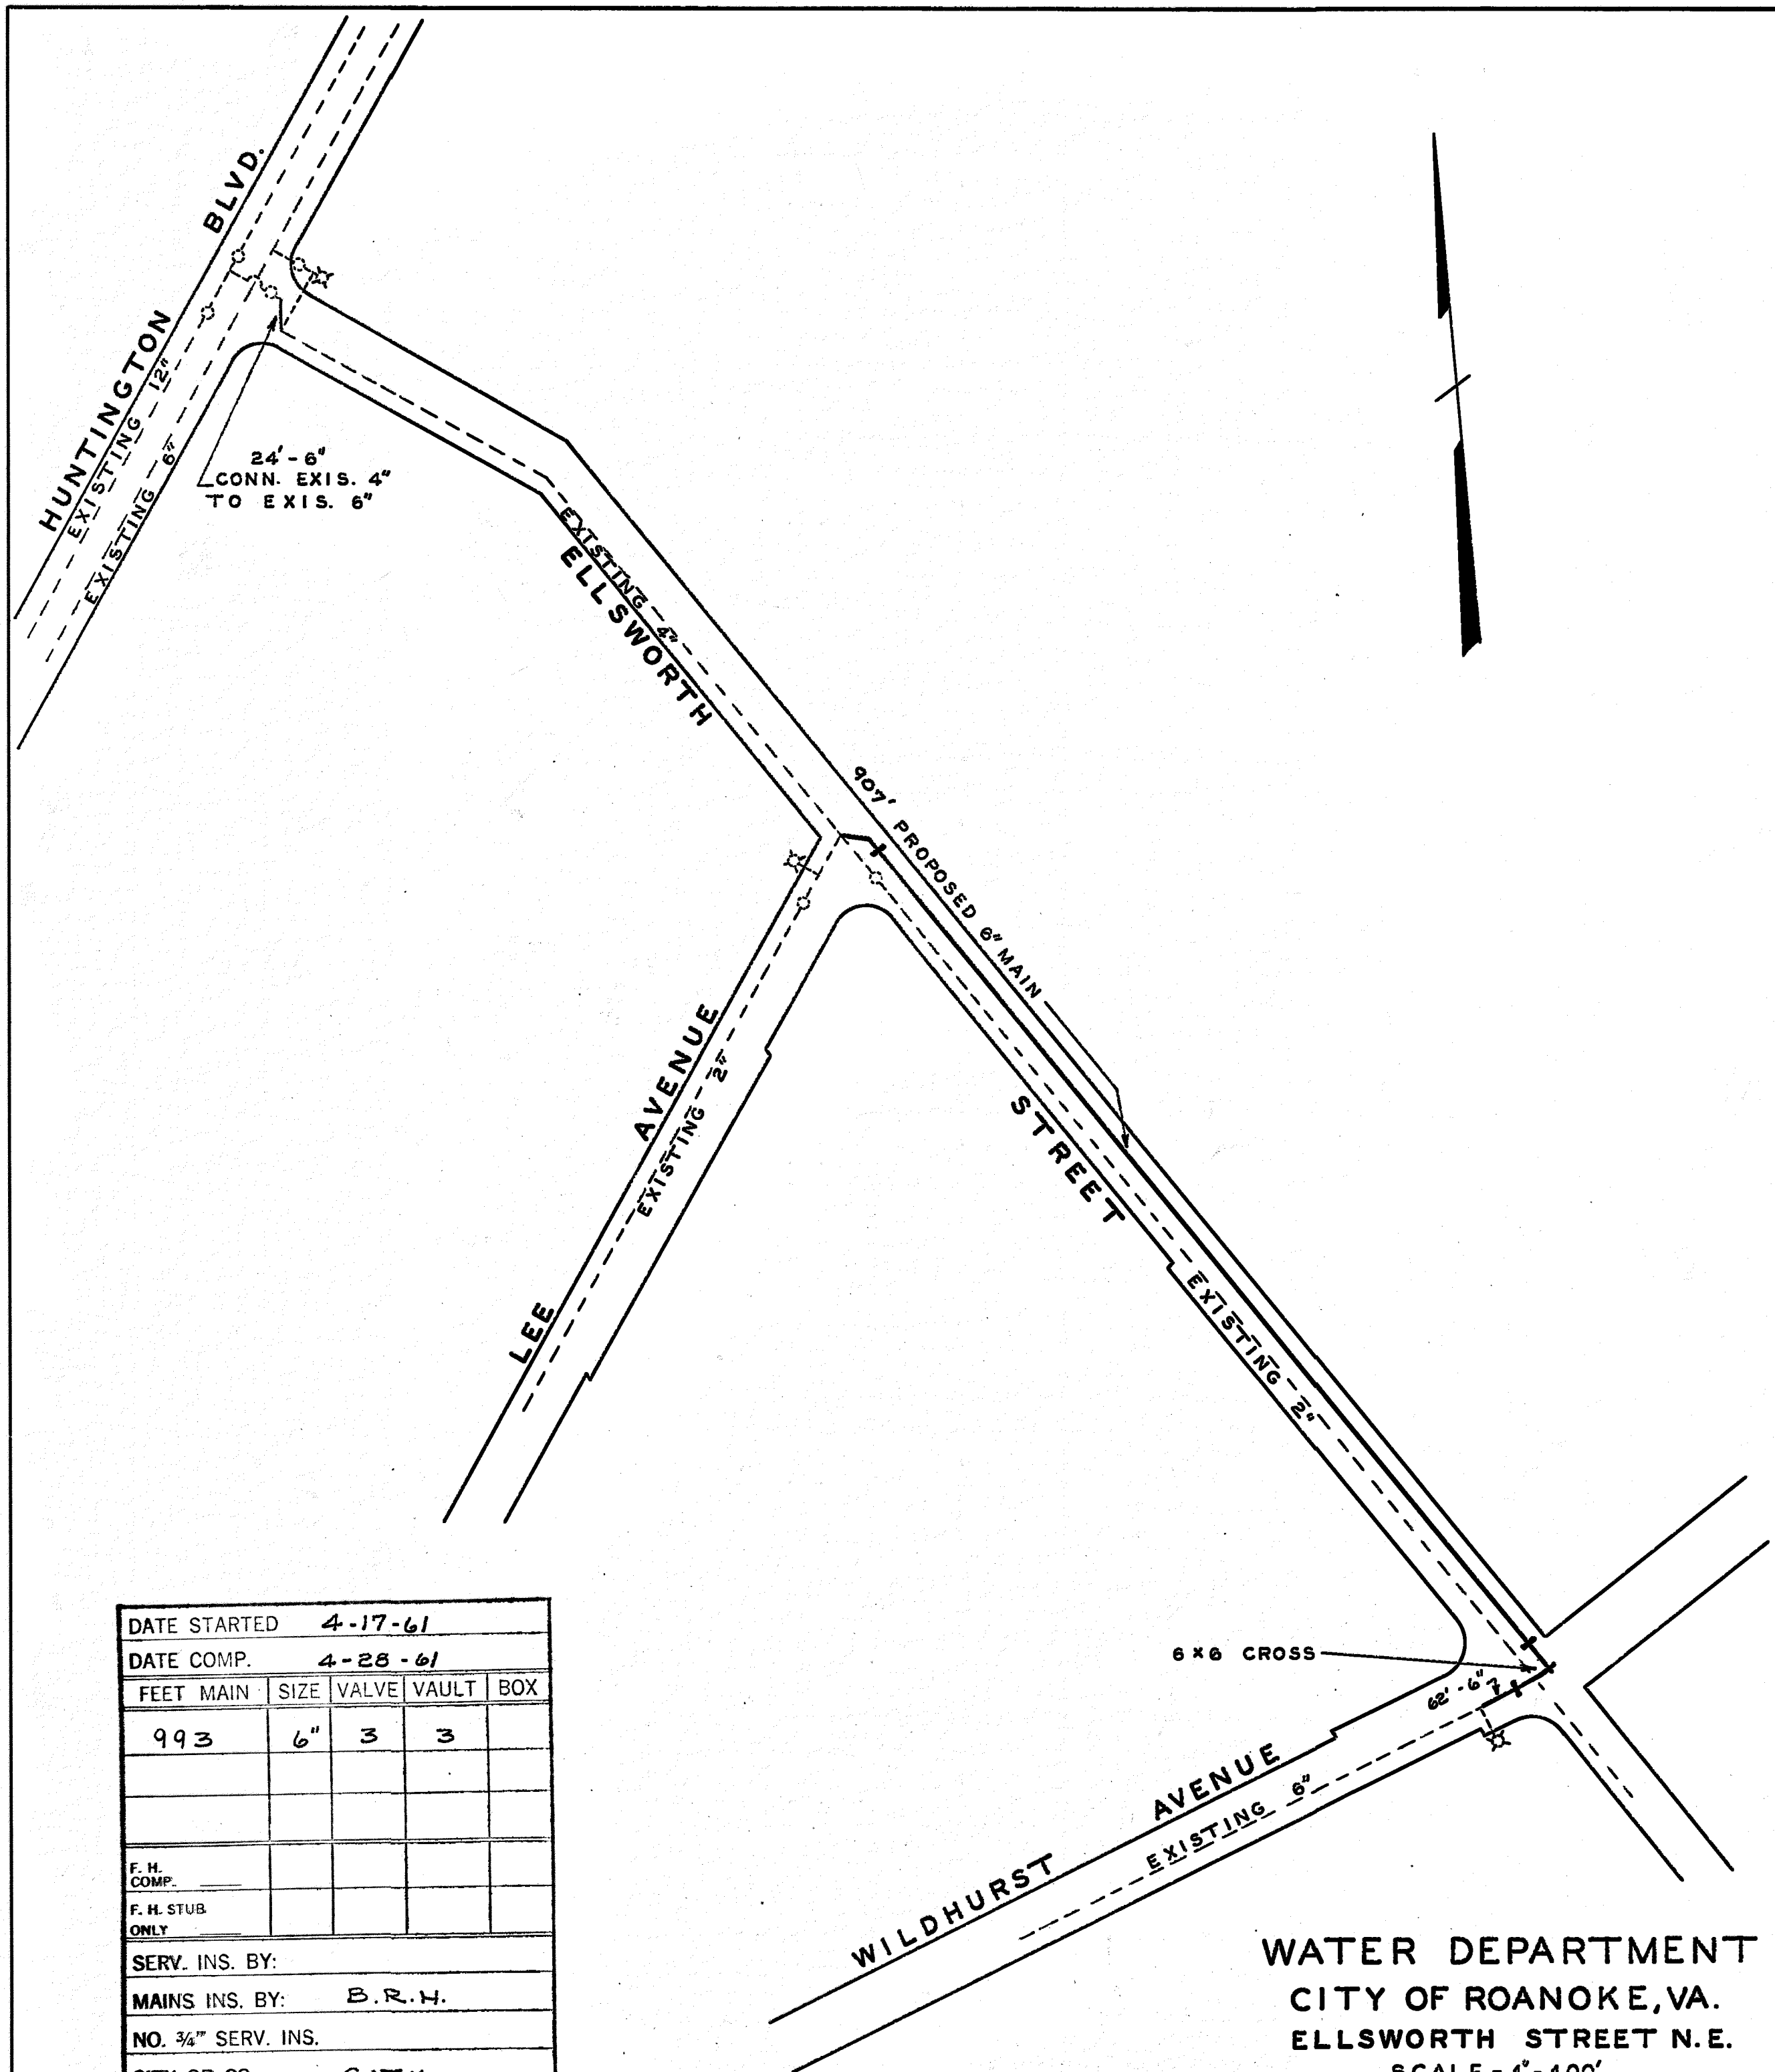

DATE STARTED		4-17-61			
DATE COMP.		4-28-61			
FEET	MAIN	SIZE	VALVE	VAULT	BOX
993		6"	3	3	
F. H. COMP.					
F. H. STUB ONLY					
SERV. INS. BY:					
MAINS INS. BY:		B.R.H.			
NO. 3/4" SERV. INS.					
CITY OR CO.		CITY			
DEPT. INSP.					

WATER DEPARTMENT
CITY OF ROANOKE, VA.
ELLSWORTH STREET N.E.
SCALE - 1" = 100'
DRAWN BY N.H.C. MAR. 30, 1961