

WATER & SEWER RELOCATION PLAN

PROJECT MANAGER Robert A. Phlegar, P.E. (540) 378-5083
SURVEYED BY Neil Martin, L.S. (540) 552-5592 & David L. Jones, L.S. (NXL) (804) 664-4600
DESIGN SUPERVISED BY Dorell L. Elischer, P.E. (804) 612-0665
DESIGNED BY Brandon G. Shack, P.E. (804) 612-0665




RINKER DESIGN ASSOC., P
GLEN ALLEN, VA
CIVIL ENGINEER

REVISED	STATE	STATE		SHEET NO.
		ROUTE	PROJECT	
	VA.	24	0581-128-310, RW-201, C-501.	18(4)

DESIGN FEATURES RELATING TO CONSTRUCTION
OR TO REGULATION AND CONTROL OF TRAFFIC
MAY BE SUBJECT TO CHANGE AS DEEMED
NECESSARY BY THE DEPARTMENT

-- RESTRICTED --

Critical Infrastructure Information
Sensitive Security Information

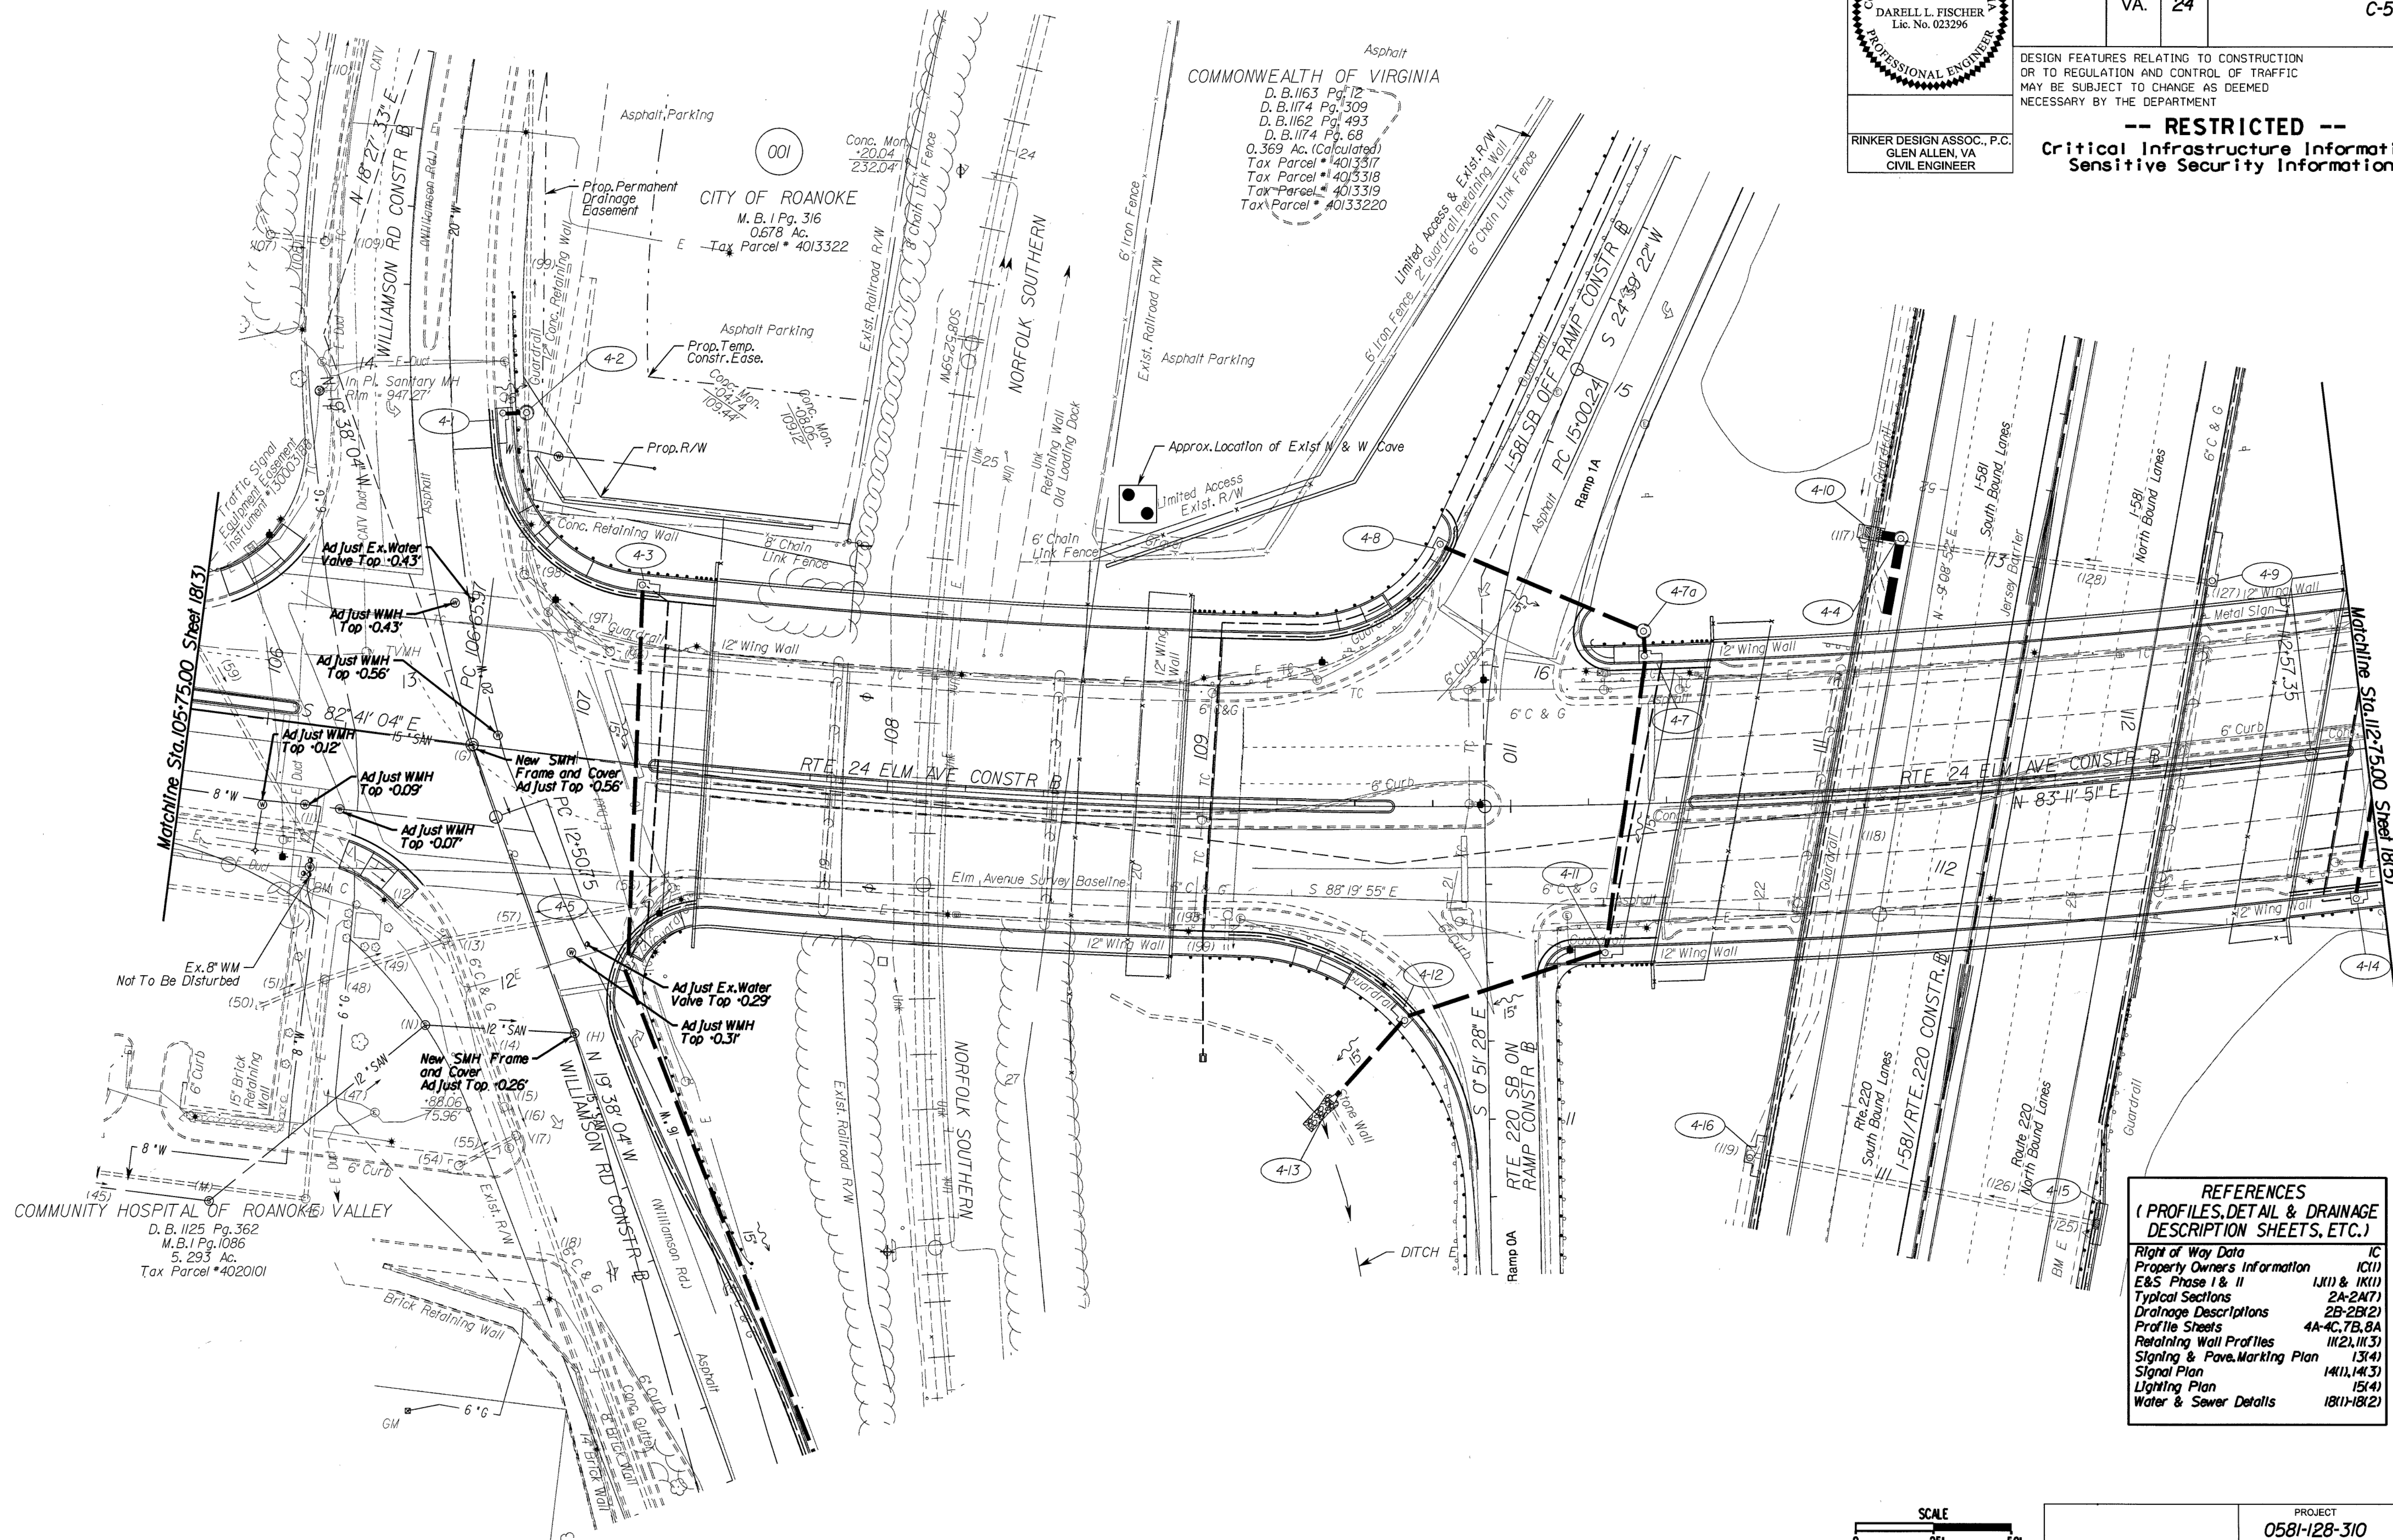

Rinker Design Associates, P.C.
Engineering • Surveying • Land Planning • Transportation • Environmental Services
301 Concourse Boulevard, Suite 120, Glen Allen, VA 23059 on the web @ www.rasdm.com
Telephone: (804) 612-0666, Fax: (804) 612-0669
"Turning Challenges into Opportunities"