



PROJECT MANAGER: Robert L. Phagor, P.E. (540) 378-5083
SURVEYED BY: Neil Martin, L.S. (540) 552-5592 & David L. Jones, L.S. (NXL) (804) 664-4600
DESIGN SUPERVISED BY: Darrell L. Elischer, P.E. (804) 612-0665
DESIGNED BY: Braden C. Stock, P.E. (804) 612-0665

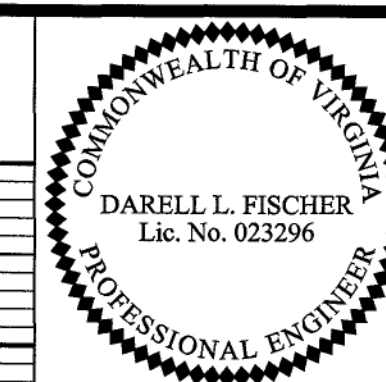

RINKER DESIGN ASSOC., P.C.
GLENN ALLEN, VA
CIVIL ENGINEER

REVISED	STATE	ROUTE	PROJECT	SHEET NO.
	VA.	24	0581-128-310, RW-201, C-501	18(6A)

DESIGN FEATURES RELATING TO CONSTRUCTION
OR TO REGULATION AND CONTROL OF TRAFFIC
MAY BE SUBJECT TO CHANGE AS DEEMED
NECESSARY BY THE DEPARTMENT

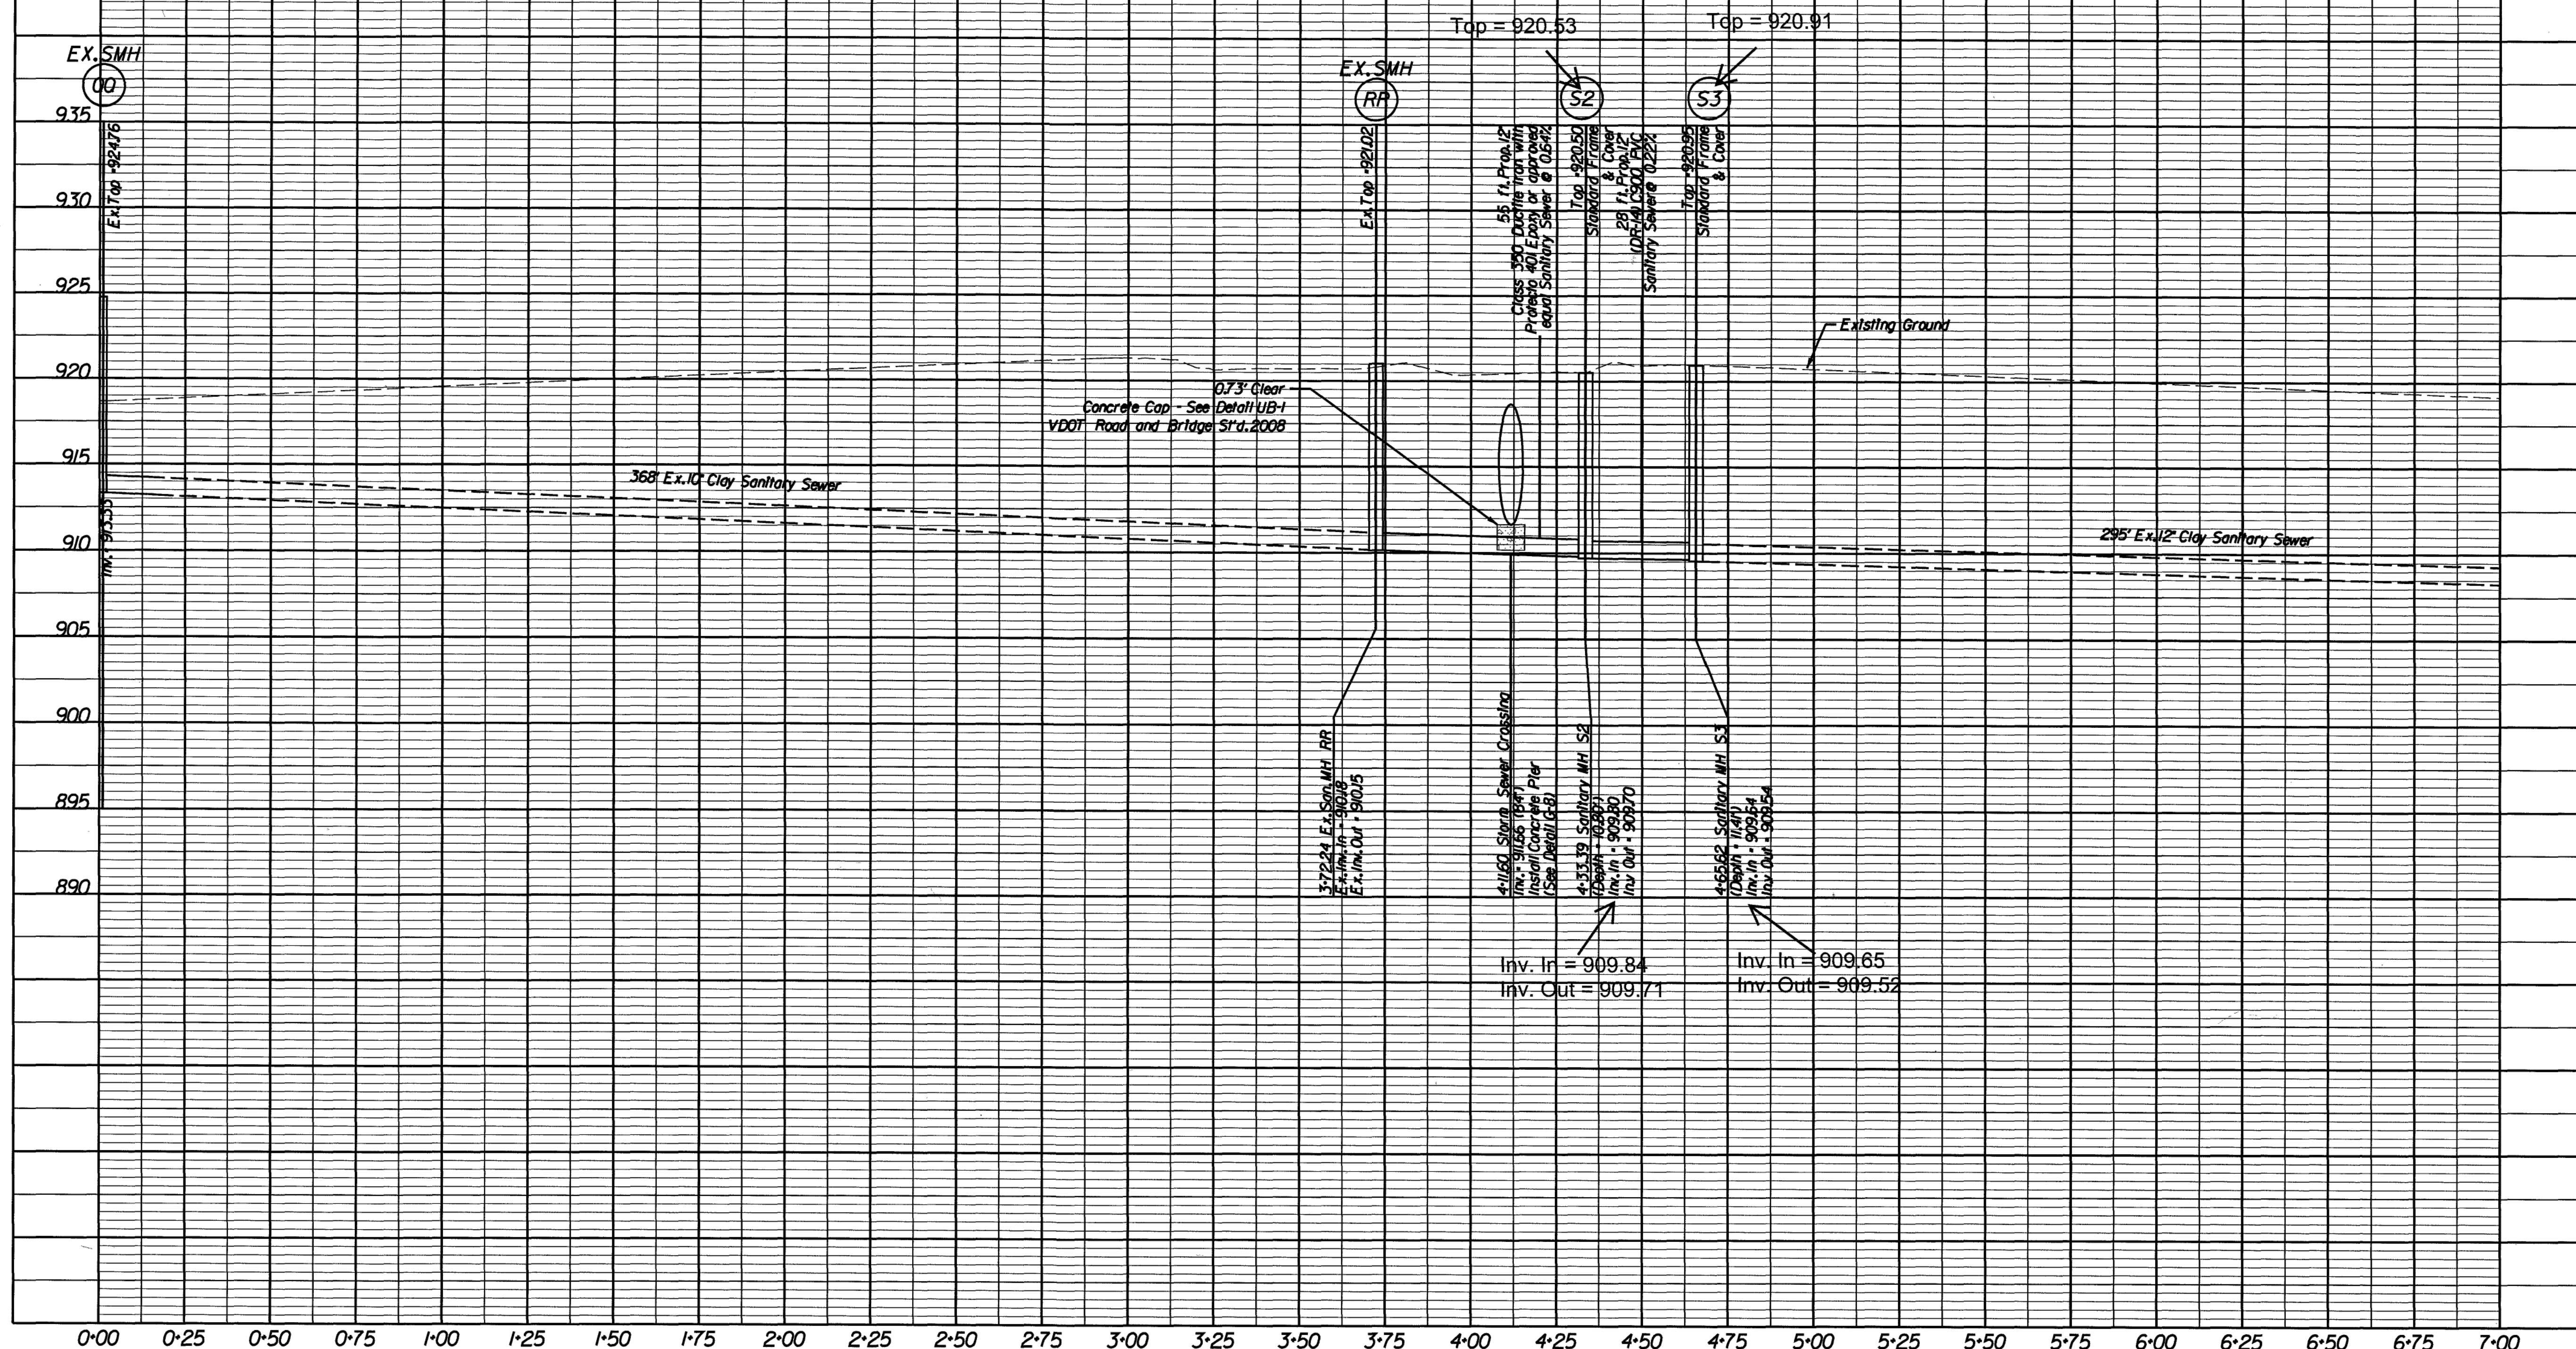

SCALE: 1" = 25' HORIZ.
1" = 5' VERT.

PROJECT
0581-128-310

SHEET NO.
18(6A)



Rinker Design Associates, P.C.
Engineers, Surveyors, and Planners
20 Commerce Boulevard, Suite 100, Glen Allen, VA 22060
Telephone: (804) 612-0665, Fax: (804) 612-0666
Turning Challenges into Opportunities