


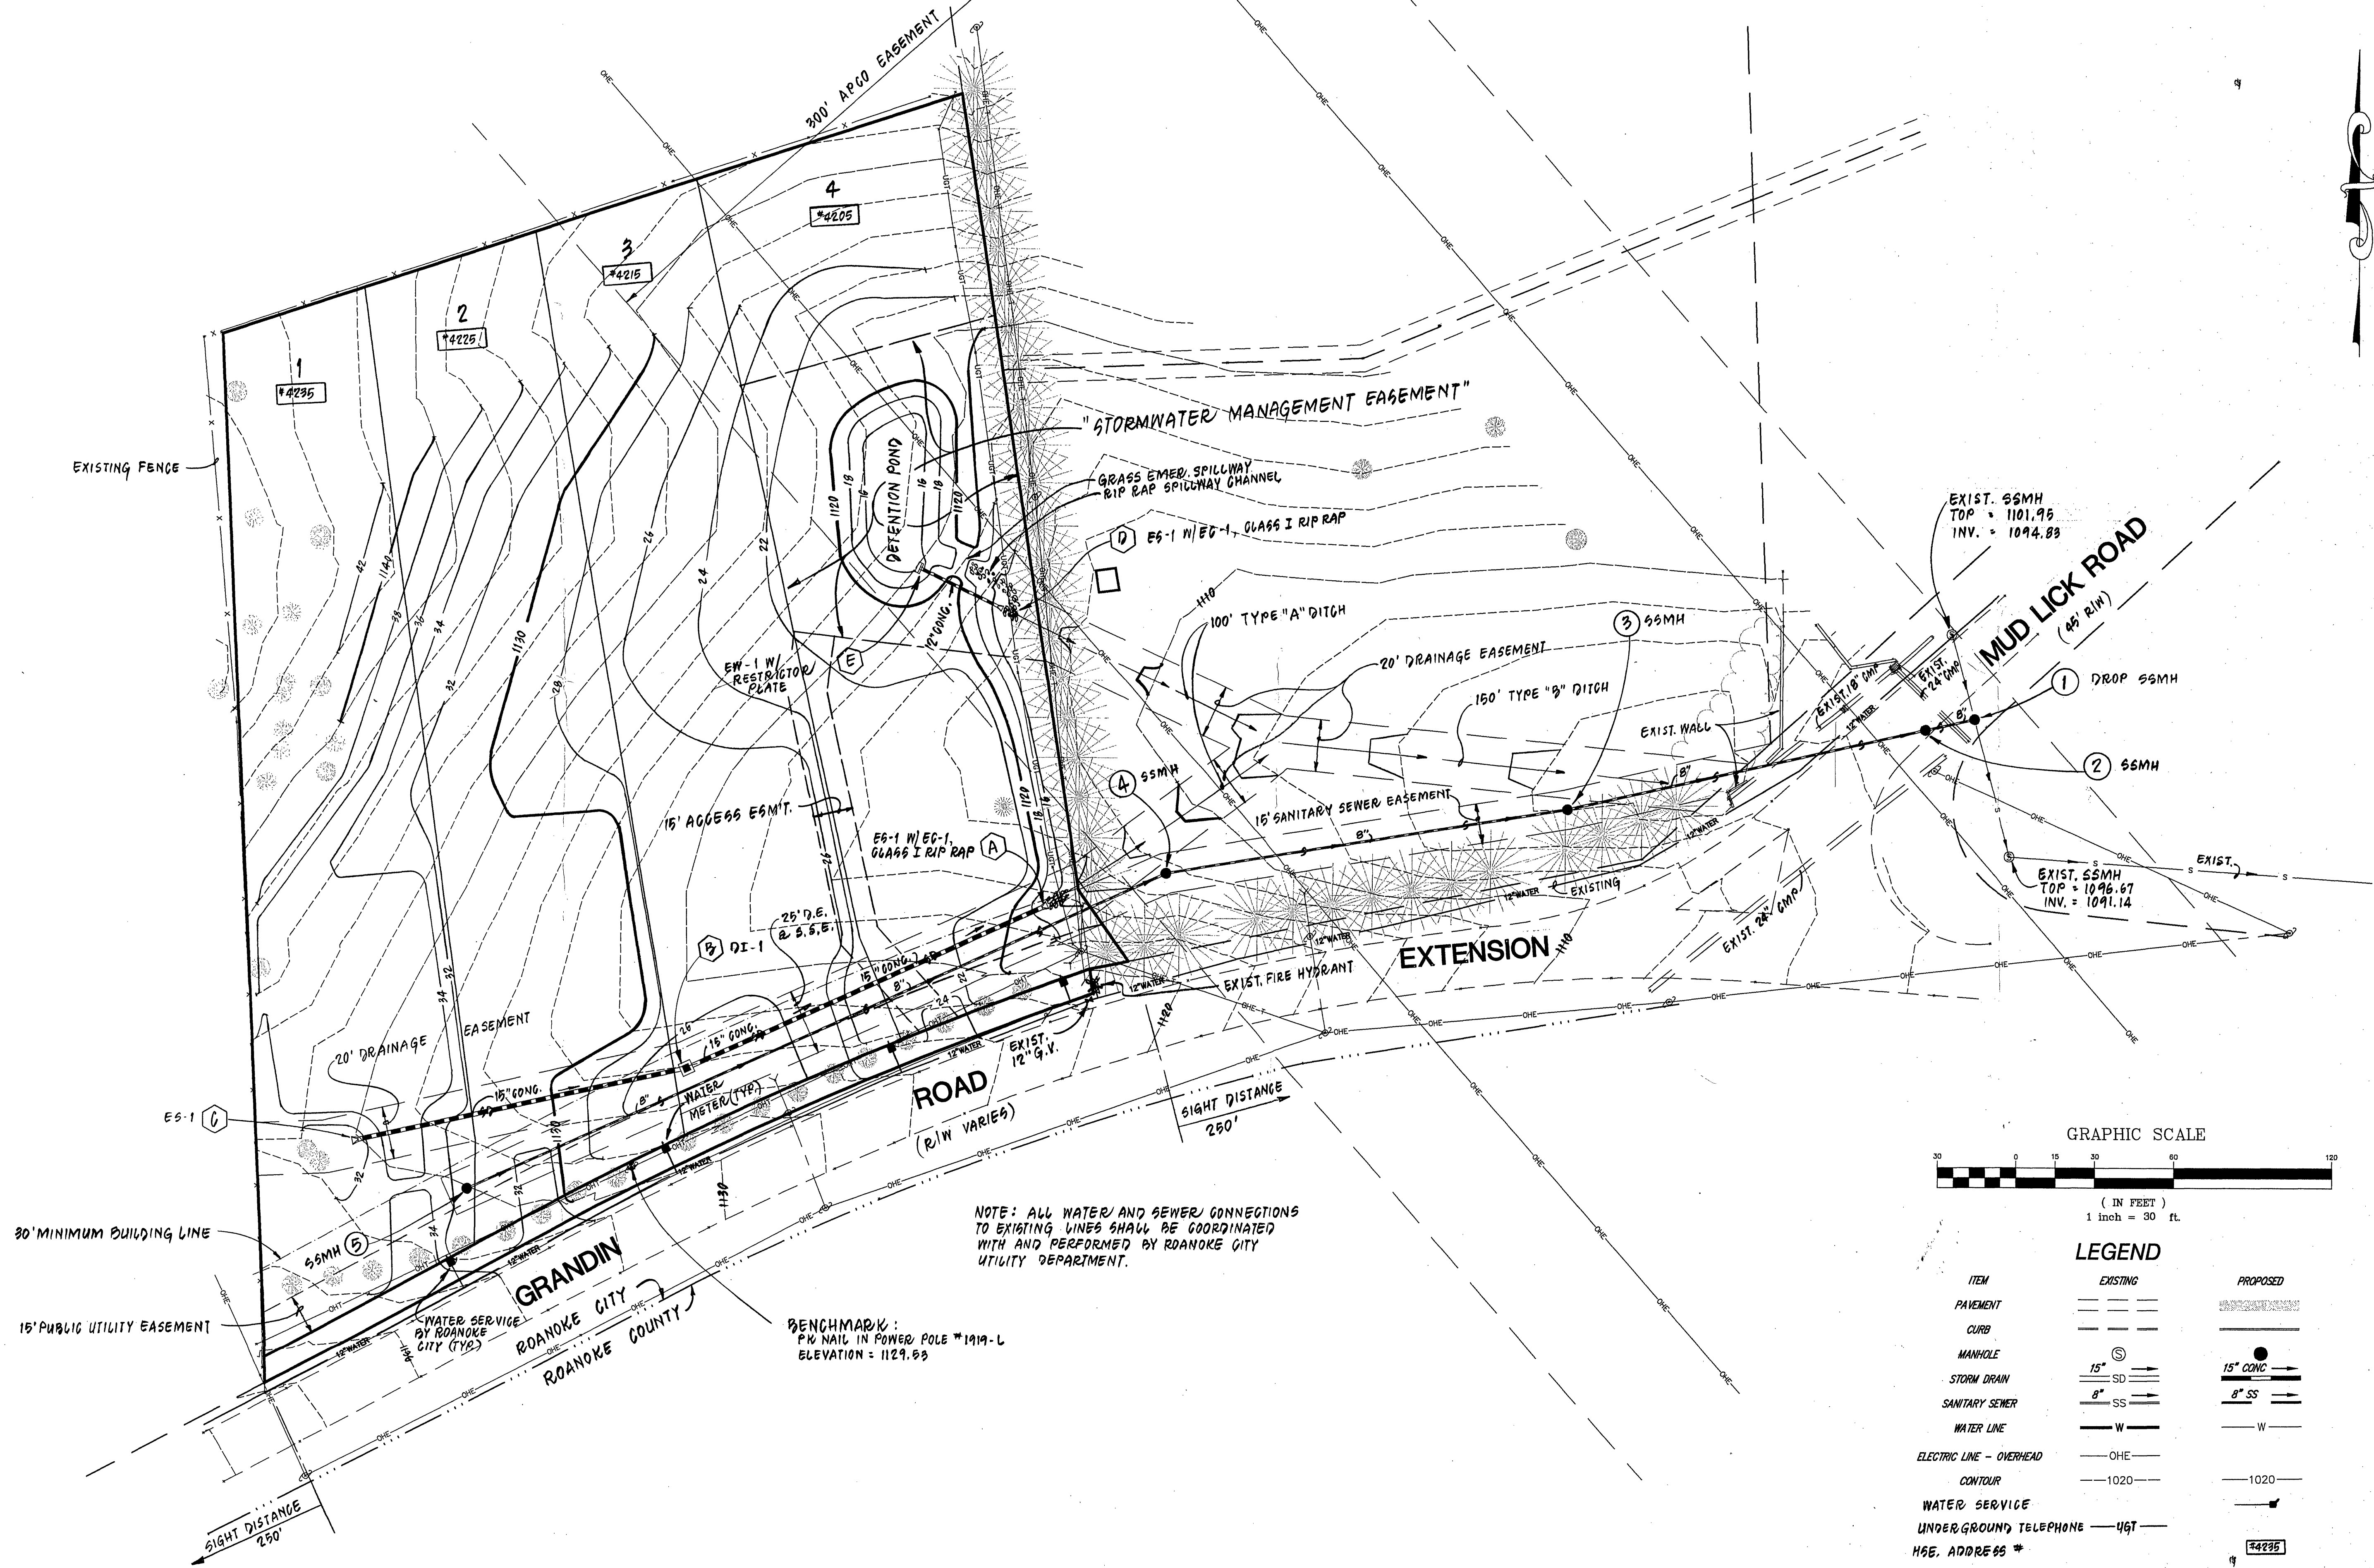

LUMSDEN ASSOCIATES, P.C.
ENGINEERS-SURVEYORS-PLANNERS
ROANOKE, VIRGINIA

4664 BRAMBLETON AVENUE
P.O. BOX 20669
ROANOKE, VIRGINIA 24018

PHONE (540) 774-4411
FAX (540) 774-9445
E-MAIL LUMSDENPC@aol.com

STATE OF VIRGINIA
MICHAEL S. WEBB
No. 012656
4-11-00
PROFESSIONAL ENGINEER

ELMS OF GRANDIN
PREPARED FOR
**BOWMAN DALTON
CONSTRUCTION, INC.**
ROANOKE, VIRGINIA

DATE: 15 JUNE 2000
COMMISSION NO.: #2000-001
CADD FILE: E:\2000\2000\DEV\PLANS\BASE\BOW
SHEET NO.: 4 of 7