


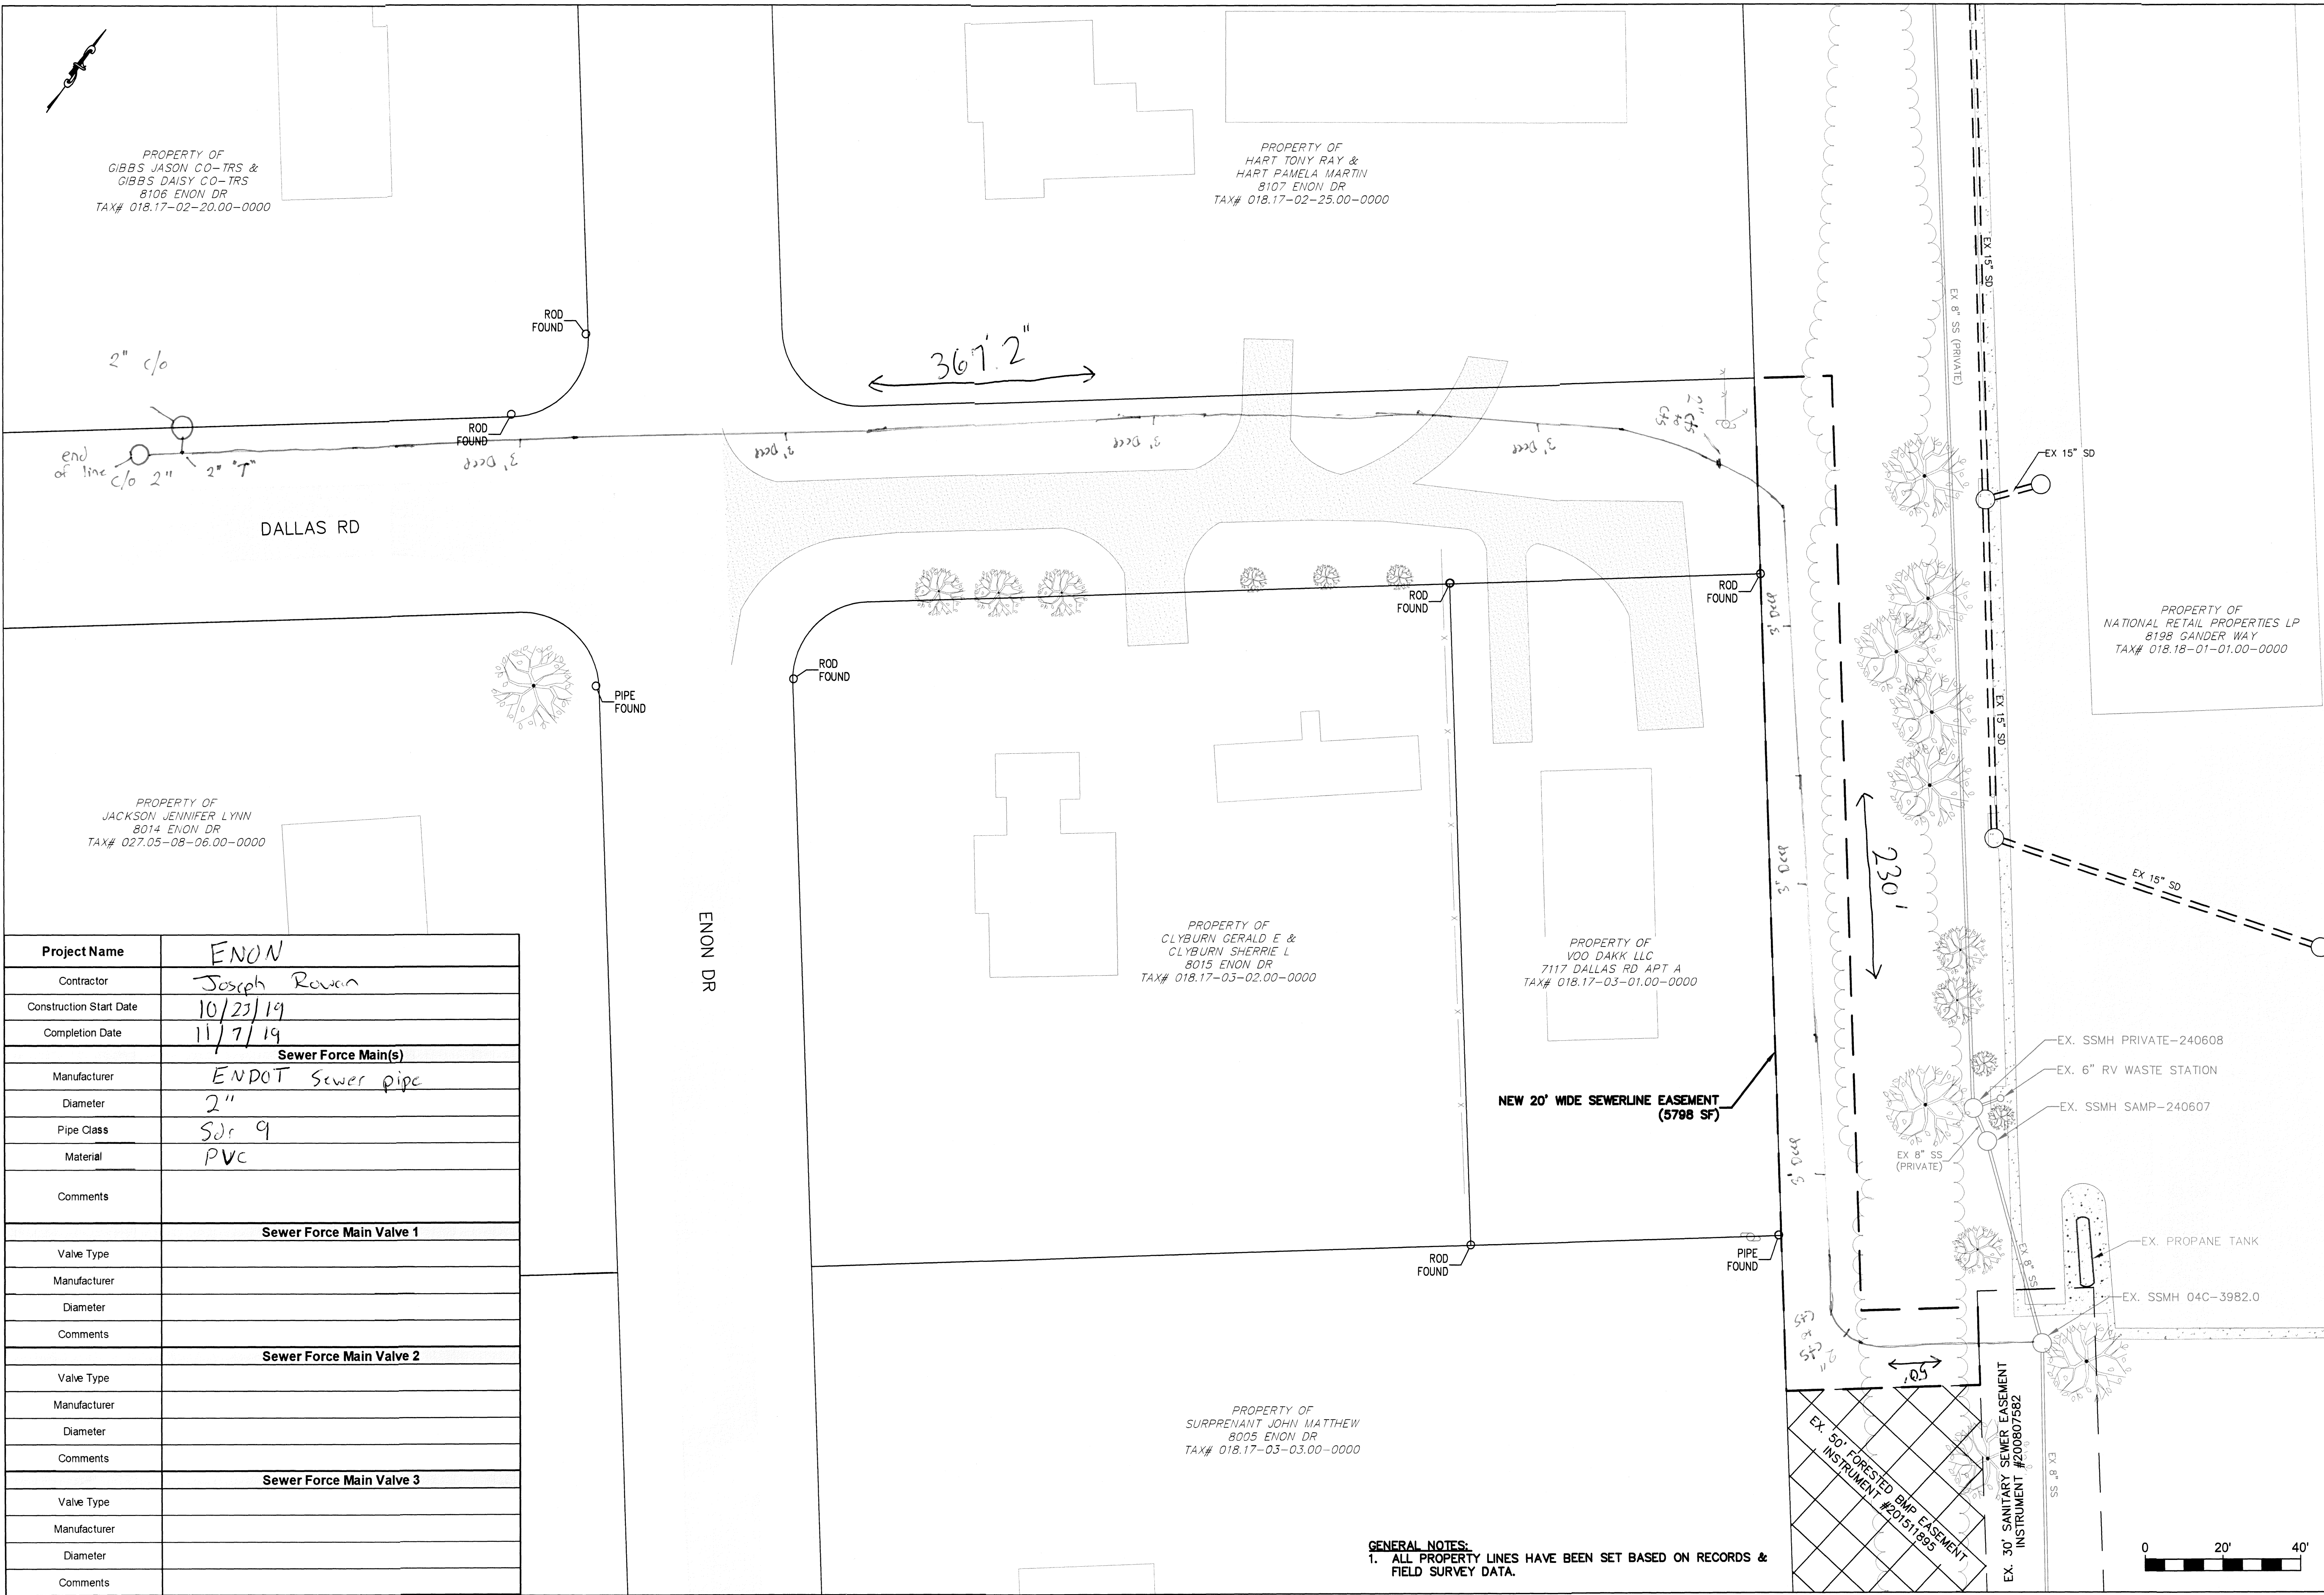

Project Name	ENON
Contractor	Joseph Rowan
Construction Start Date	10/23/19
Completion Date	11/7/19
Sewer Force Main(s)	
Manufacturer	ENDOT Sewer pipe
Diameter	2"
Pipe Class	SDr 9
Material	PVC
Comments	
Sewer Force Main Valve 1	
Valve Type	
Manufacturer	
Diameter	
Comments	
Sewer Force Main Valve 2	
Valve Type	
Manufacturer	
Diameter	
Comments	
Sewer Force Main Valve 3	
Valve Type	
Manufacturer	
Diameter	
Comments	

WESTERN VIRGINIA

WATER AUTHORITY

ENGINEERING SERVICES

601 S JEFFERSON ST, SUITE 300

ROANOKE, VA 24011

540-853-5700

8106 ENON DRIVE SEWER FORCEMAIN

BASEMAP

By					
Date					
Description					
Rev					

Designed:

Drawn: AJC

Checked: DRJ

Approved:

Date: SEPT 2019

Project: CUST. EXT.

1

Sheet 1 of 1