


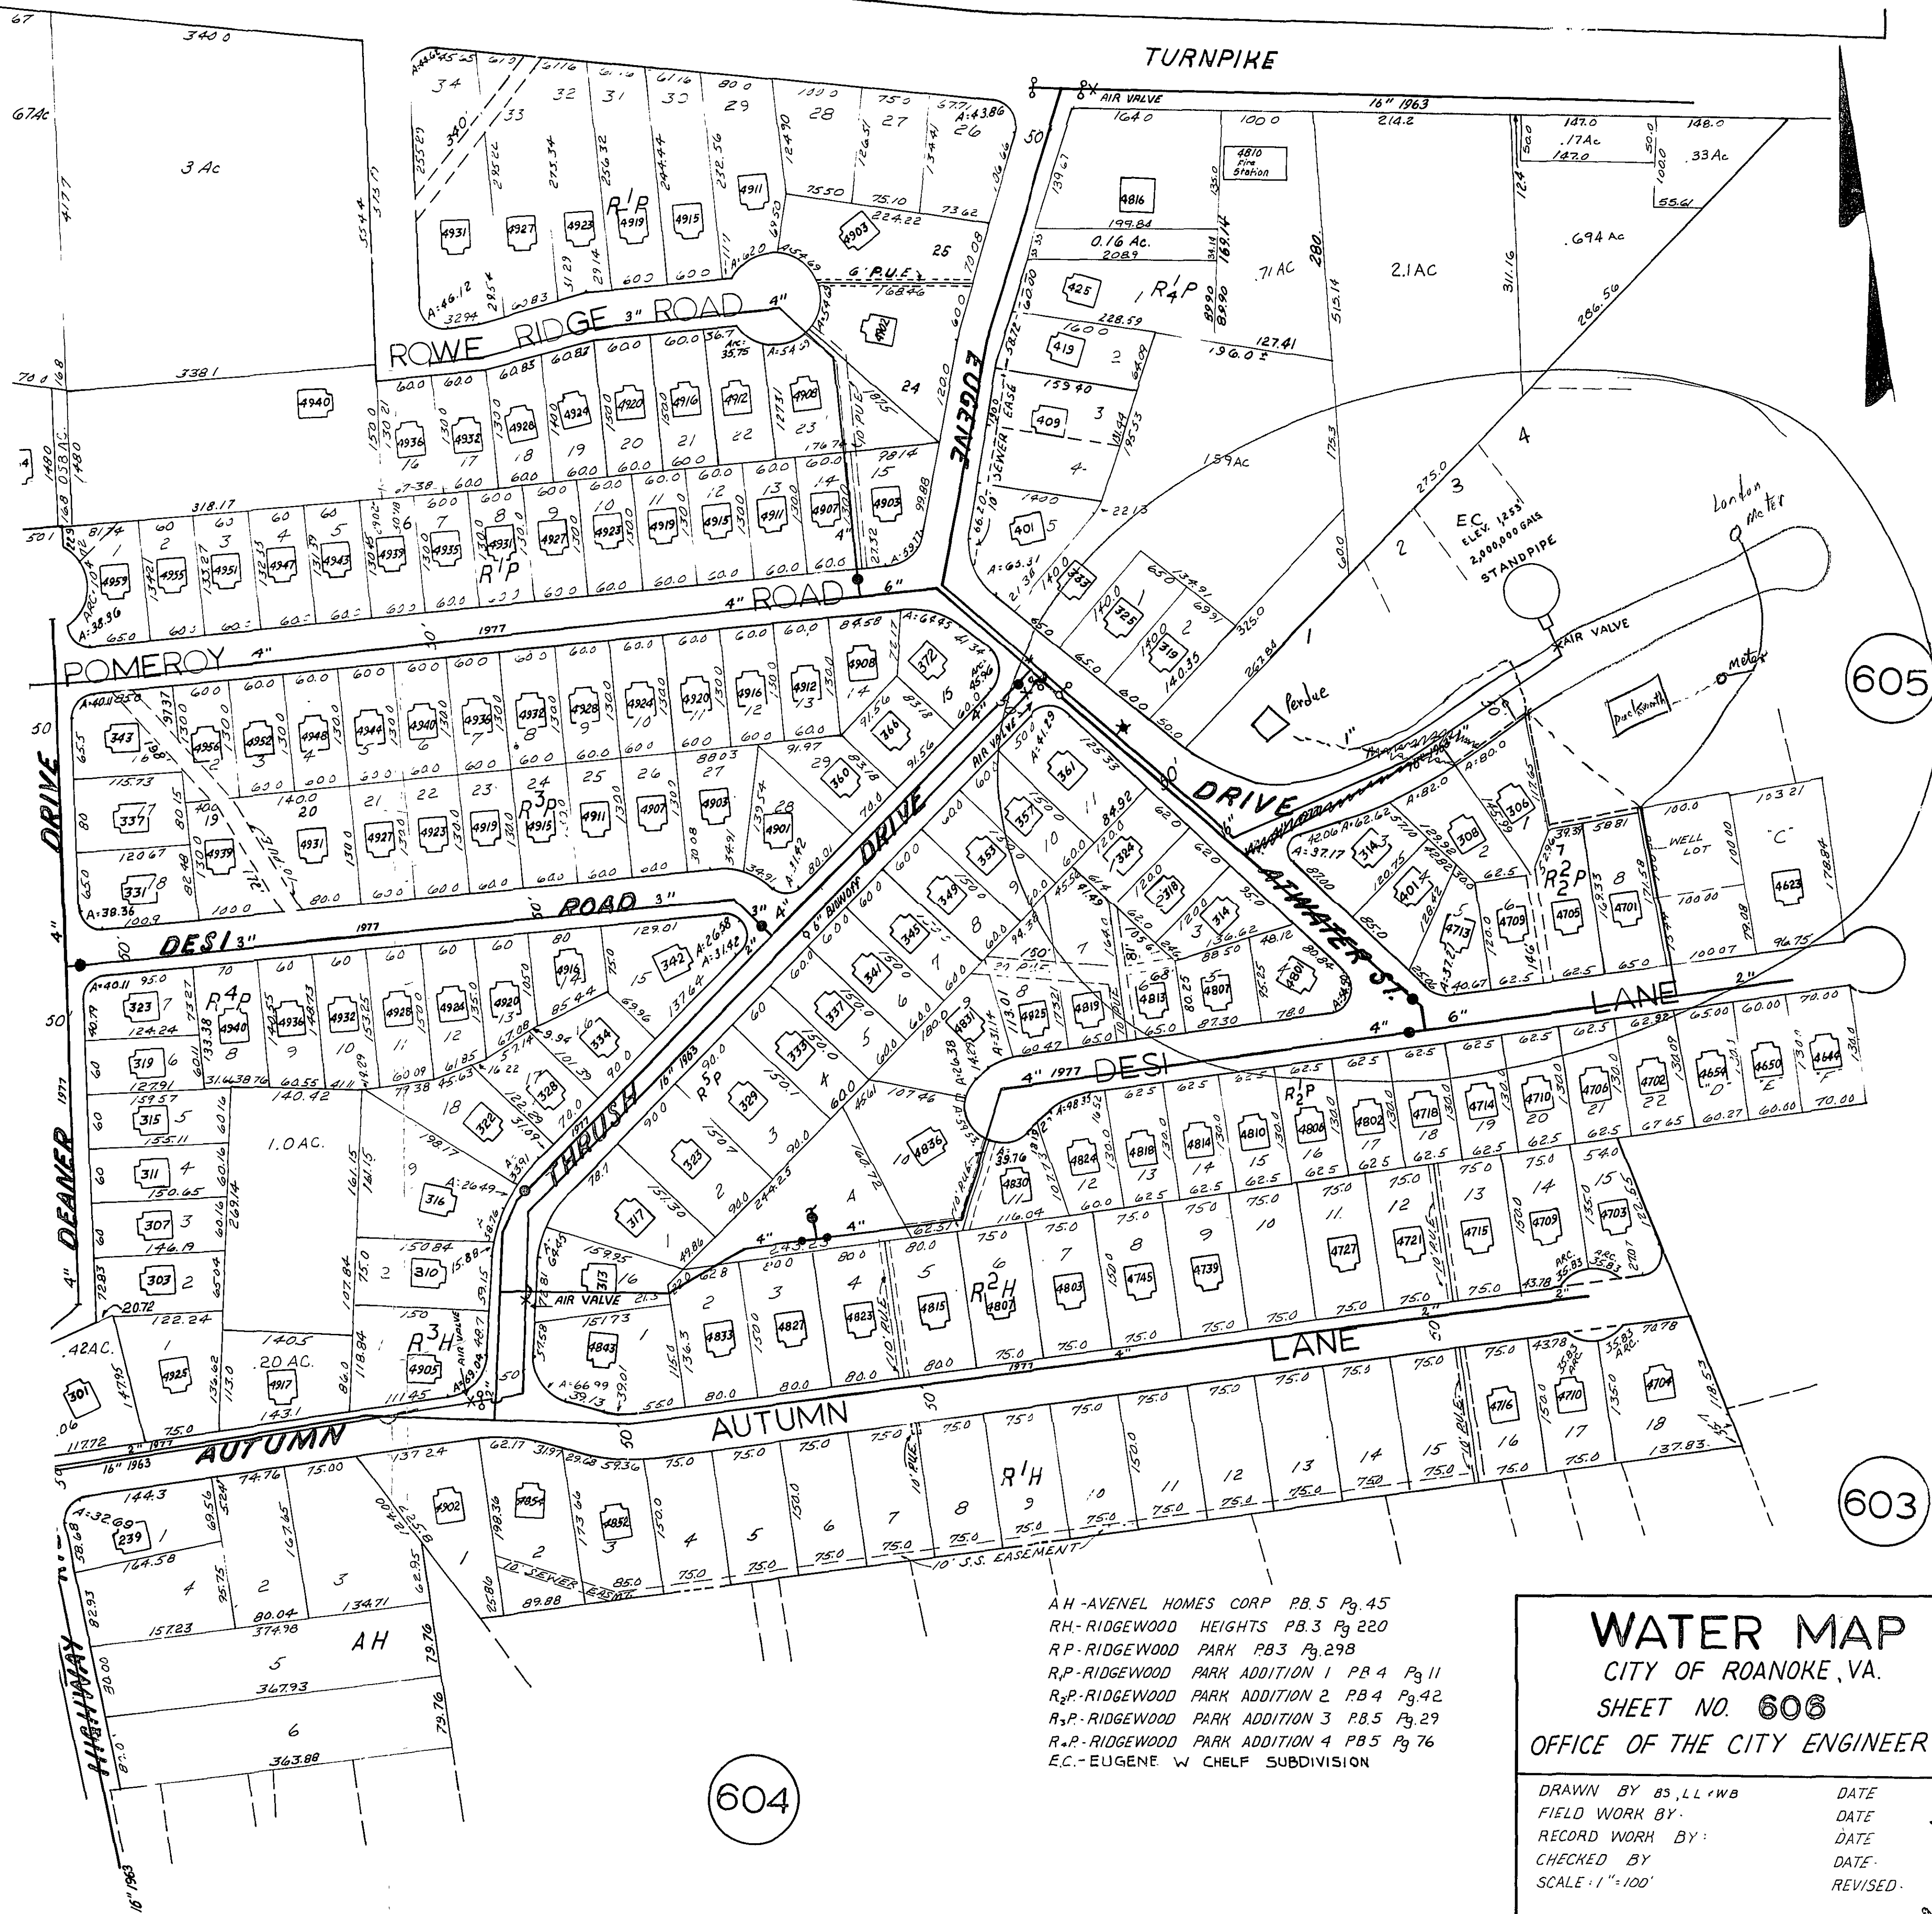

WATER MAP
CITY OF ROANOKE, VA.
SHEET NO. 606
OFFICE OF THE CITY ENGINEER

DRAWN BY *BS, LL, WB* DATE _____
FIELD WORK BY _____ DATE _____
RECORD WORK BY _____ DATE _____
CHECKED BY _____ DATE _____
SCALE: 1" = 100' REVISED _____

7 - Parkersburg
by the City