


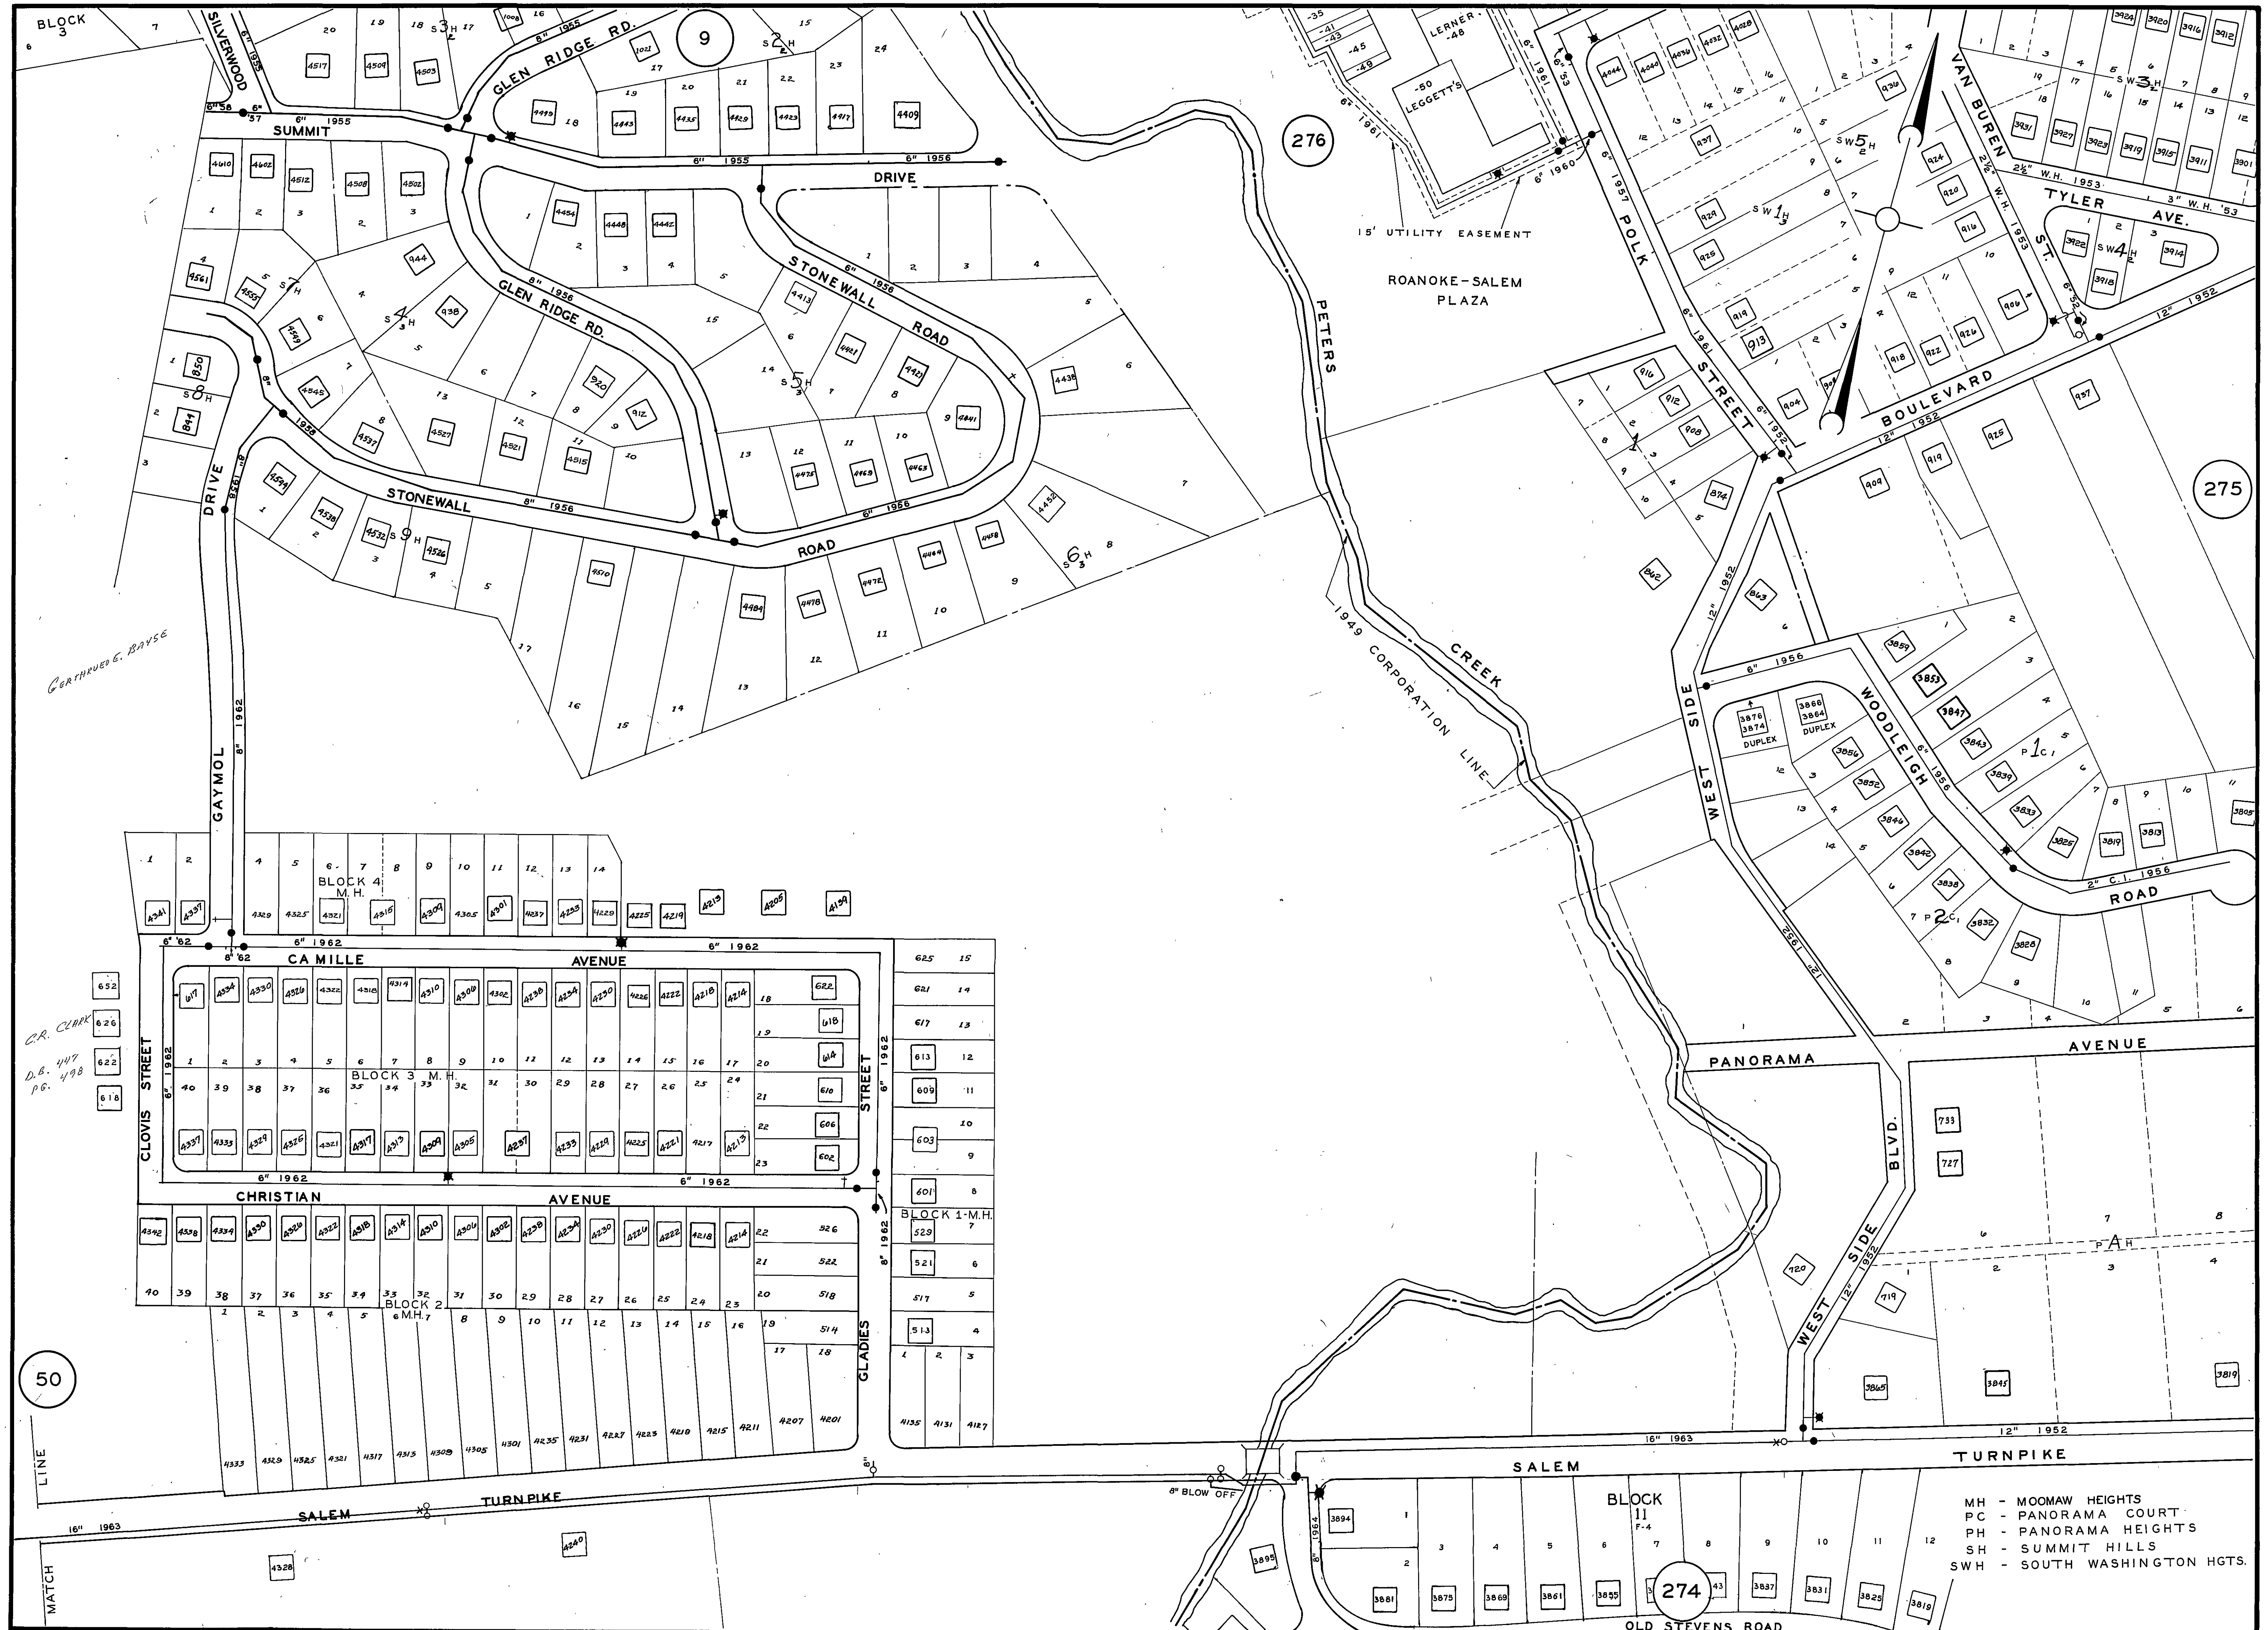

CERTIFIED BY: BAYSE

C.R. CLARK  
D.B. 447  
P.G. 498

MH - MOOMAW HEIGHTS  
PC - PANORAMA COURT  
PH - PANORAMA HEIGHTS  
SH - SUMMIT HILLS  
SWH - SOUTH WASHINGTON HGTS.