


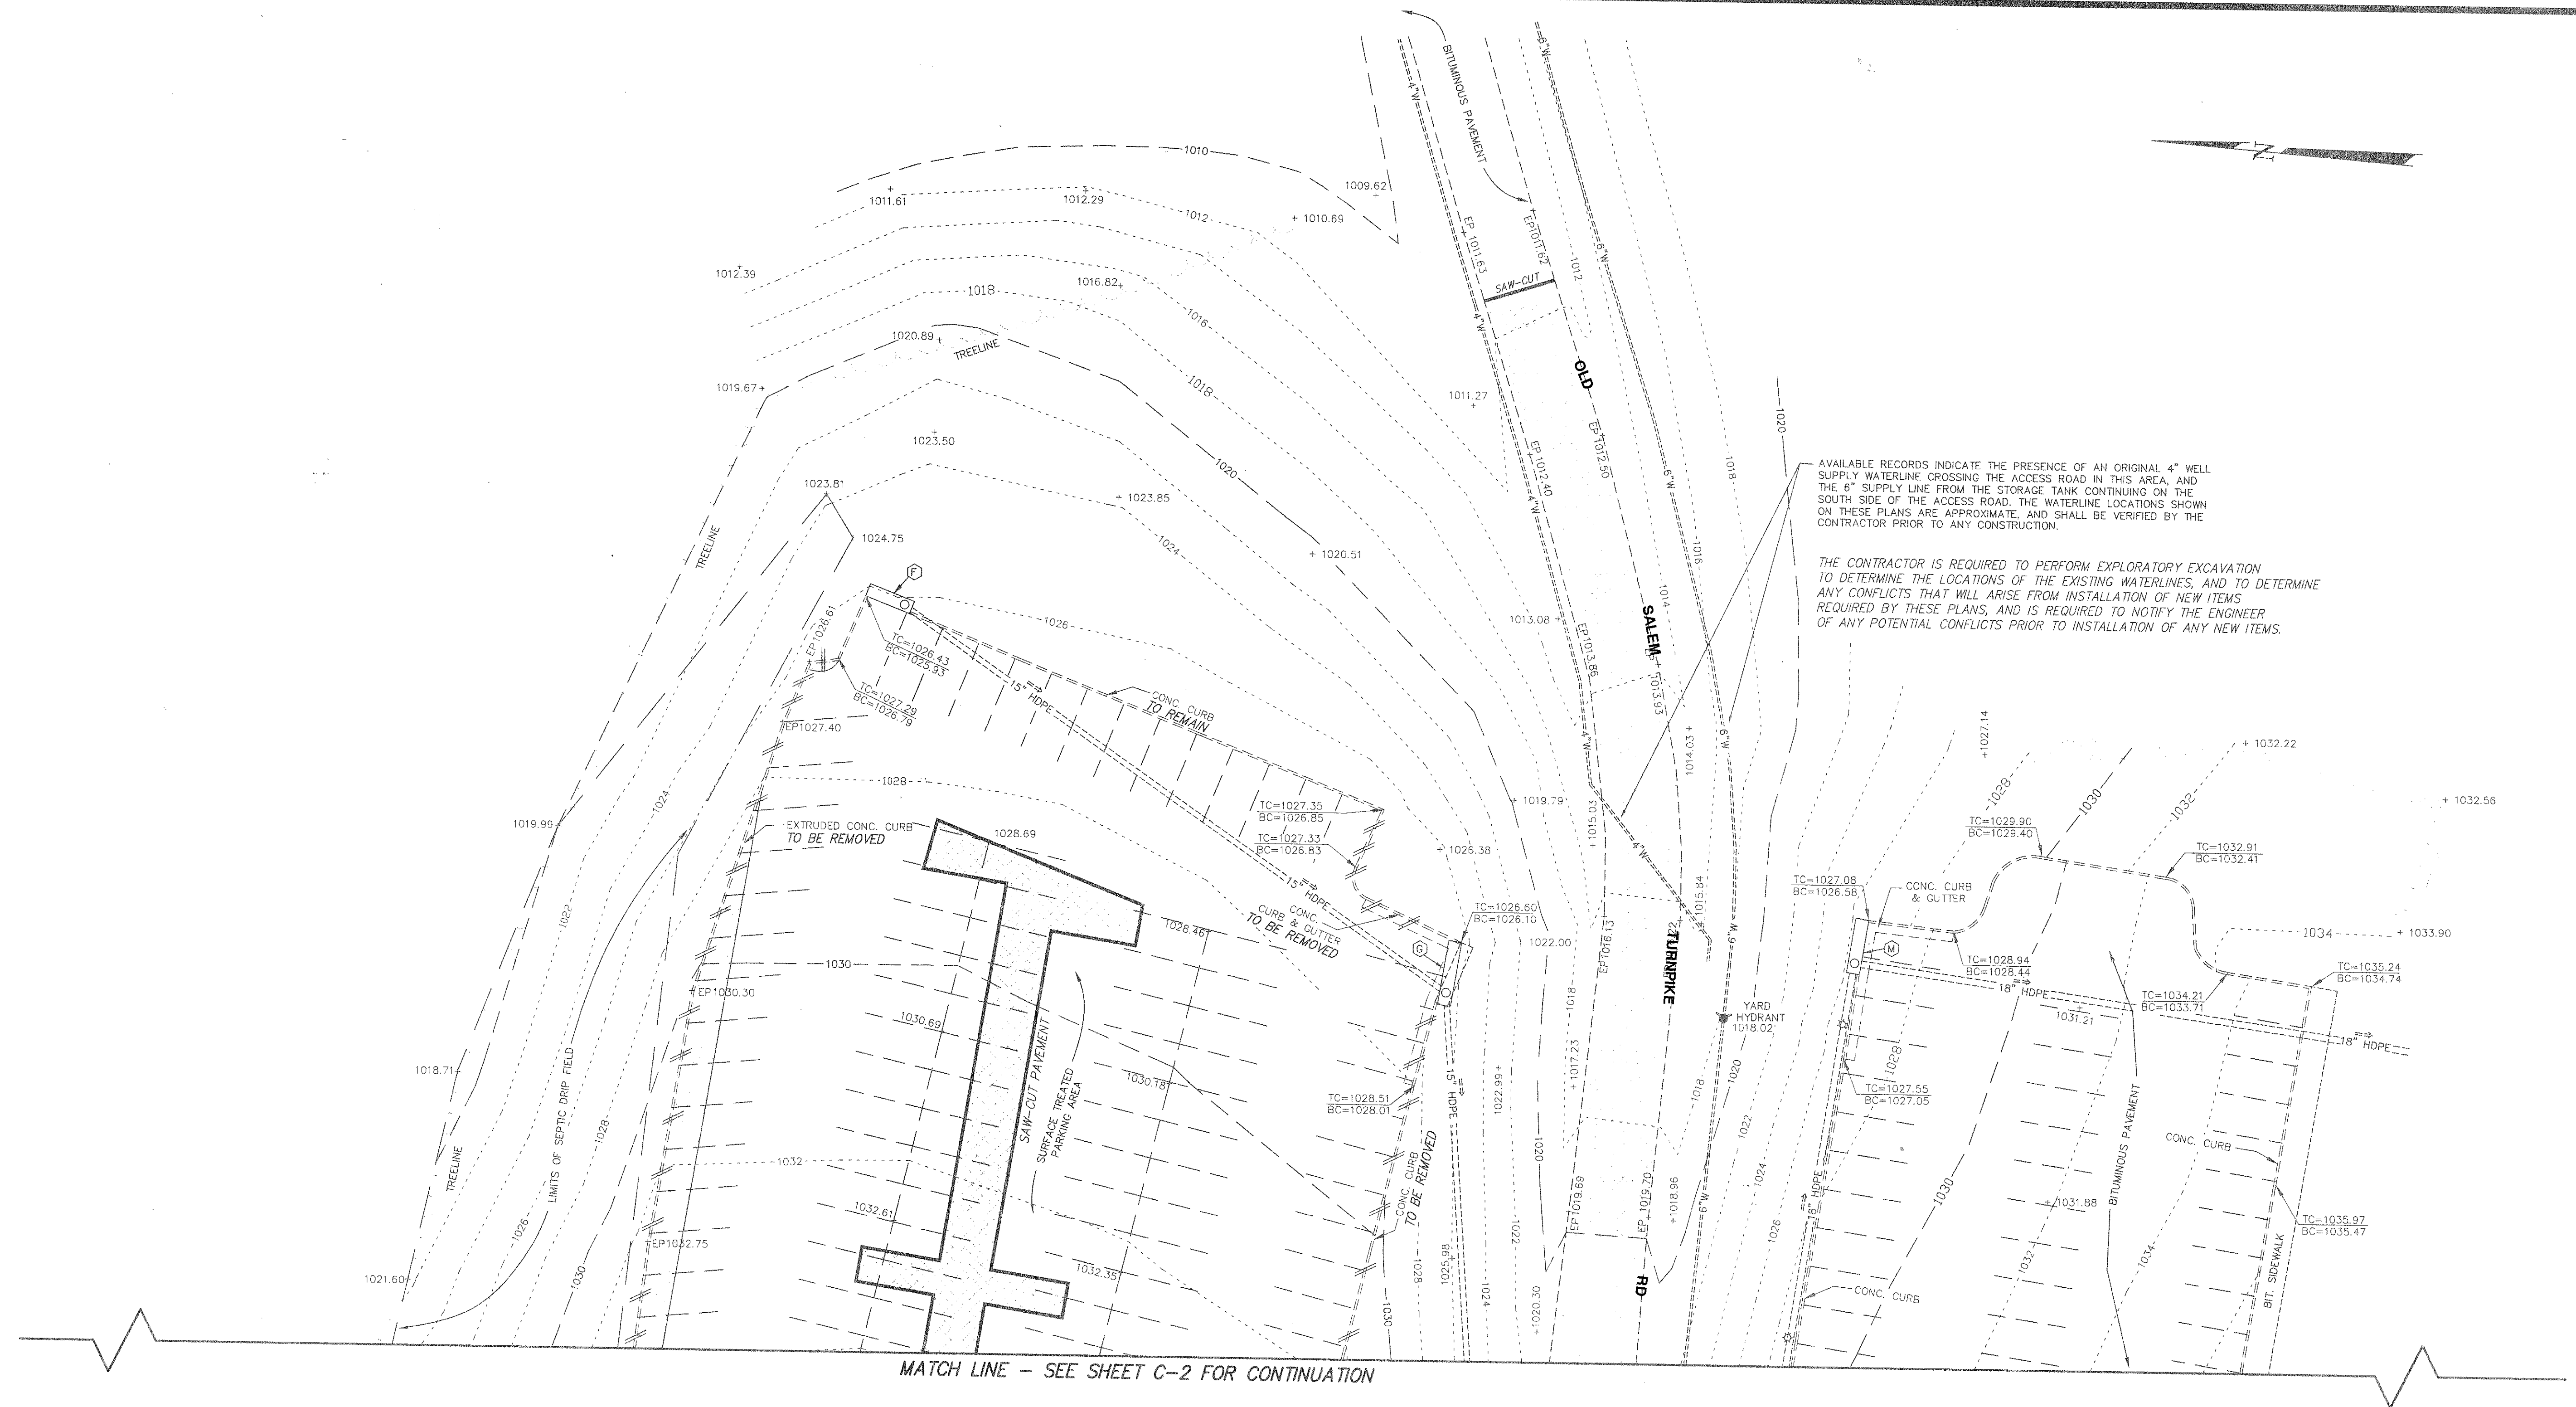


AVAILABLE RECORDS INDICATE THE PRESENCE OF AN ORIGINAL 4" WELL SUPPLY WATERLINE CROSSING THE ACCESS ROAD IN THIS AREA, AND THE 6" SUPPLY LINE FROM THE STORAGE TANK CONTINUING ON THE SOUTH SIDE OF THE ACCESS ROAD. THE WATERLINE LOCATIONS SHOWN ON THESE PLANS ARE APPROXIMATE, AND SHALL BE VERIFIED BY THE CONTRACTOR PRIOR TO ANY CONSTRUCTION.

THE CONTRACTOR IS REQUIRED TO PERFORM EXPLORATORY EXCAVATION TO DETERMINE THE LOCATIONS OF THE EXISTING WATERLINES, AND TO DETERMINE ANY CONFLICTS THAT WILL ARISE FROM INSTALLATION OF NEW ITEMS REQUIRED BY THESE PLANS, AND IS REQUIRED TO NOTIFY THE ENGINEER OF ANY POTENTIAL CONFLICTS PRIOR TO INSTALLATION OF ANY NEW ITEMS.

MATCH LINE - SEE SHEET C-2 FOR CONTINUATION

BENCHMARK:
ARROWHEAD ON TOP OF FIRE HYDRANT,
LOCATED IN GRASS, NEAR NORTHWEST
CORNER OF BRUGH TAVERN PARKING LOT.
ELEVATION=1032.77

SEE SHEET C-2 FOR SCHEDULE OF
EXISTING STORM DRAIN ITEMS

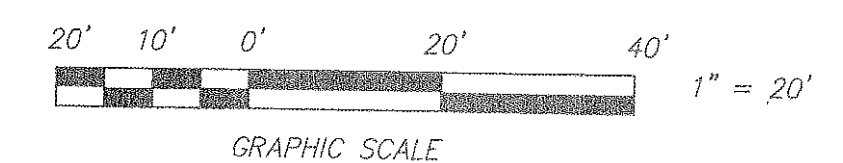

* STREET NAMES ADDED TO MAP 11/27/2018

	EXISTING CONDITIONS AND DEMOLITION PLAN FOR BLUE RIDGE PARKWAY INTERPRETIVE CENTER FOR VIRGINIA'S EXPLORE PARK SITUATE OFF OF RUTROUGH ROAD AND THE BLUE RIDGE PARKWAY VINTON MAGISTERIAL DISTRICT COUNTY OF ROANOKE, VIRGINIA
	 CALDWELL WHITE ASSOCIATES ENGINEERS / SURVEYORS / PLANNERS 1054 OLD COUNTRY CLUB ROAD P.O. BOX 6340 ROANOKE, VIRGINIA 24017 (540) 348-7094 FAX: (540) 981-0699
Designed: C.L. White Drawn: C.L. White Checked: October 12, 1999 Scale: 1" = 20' Tax Parcel: 80.00-05-24 Field Book: 99-0040	