
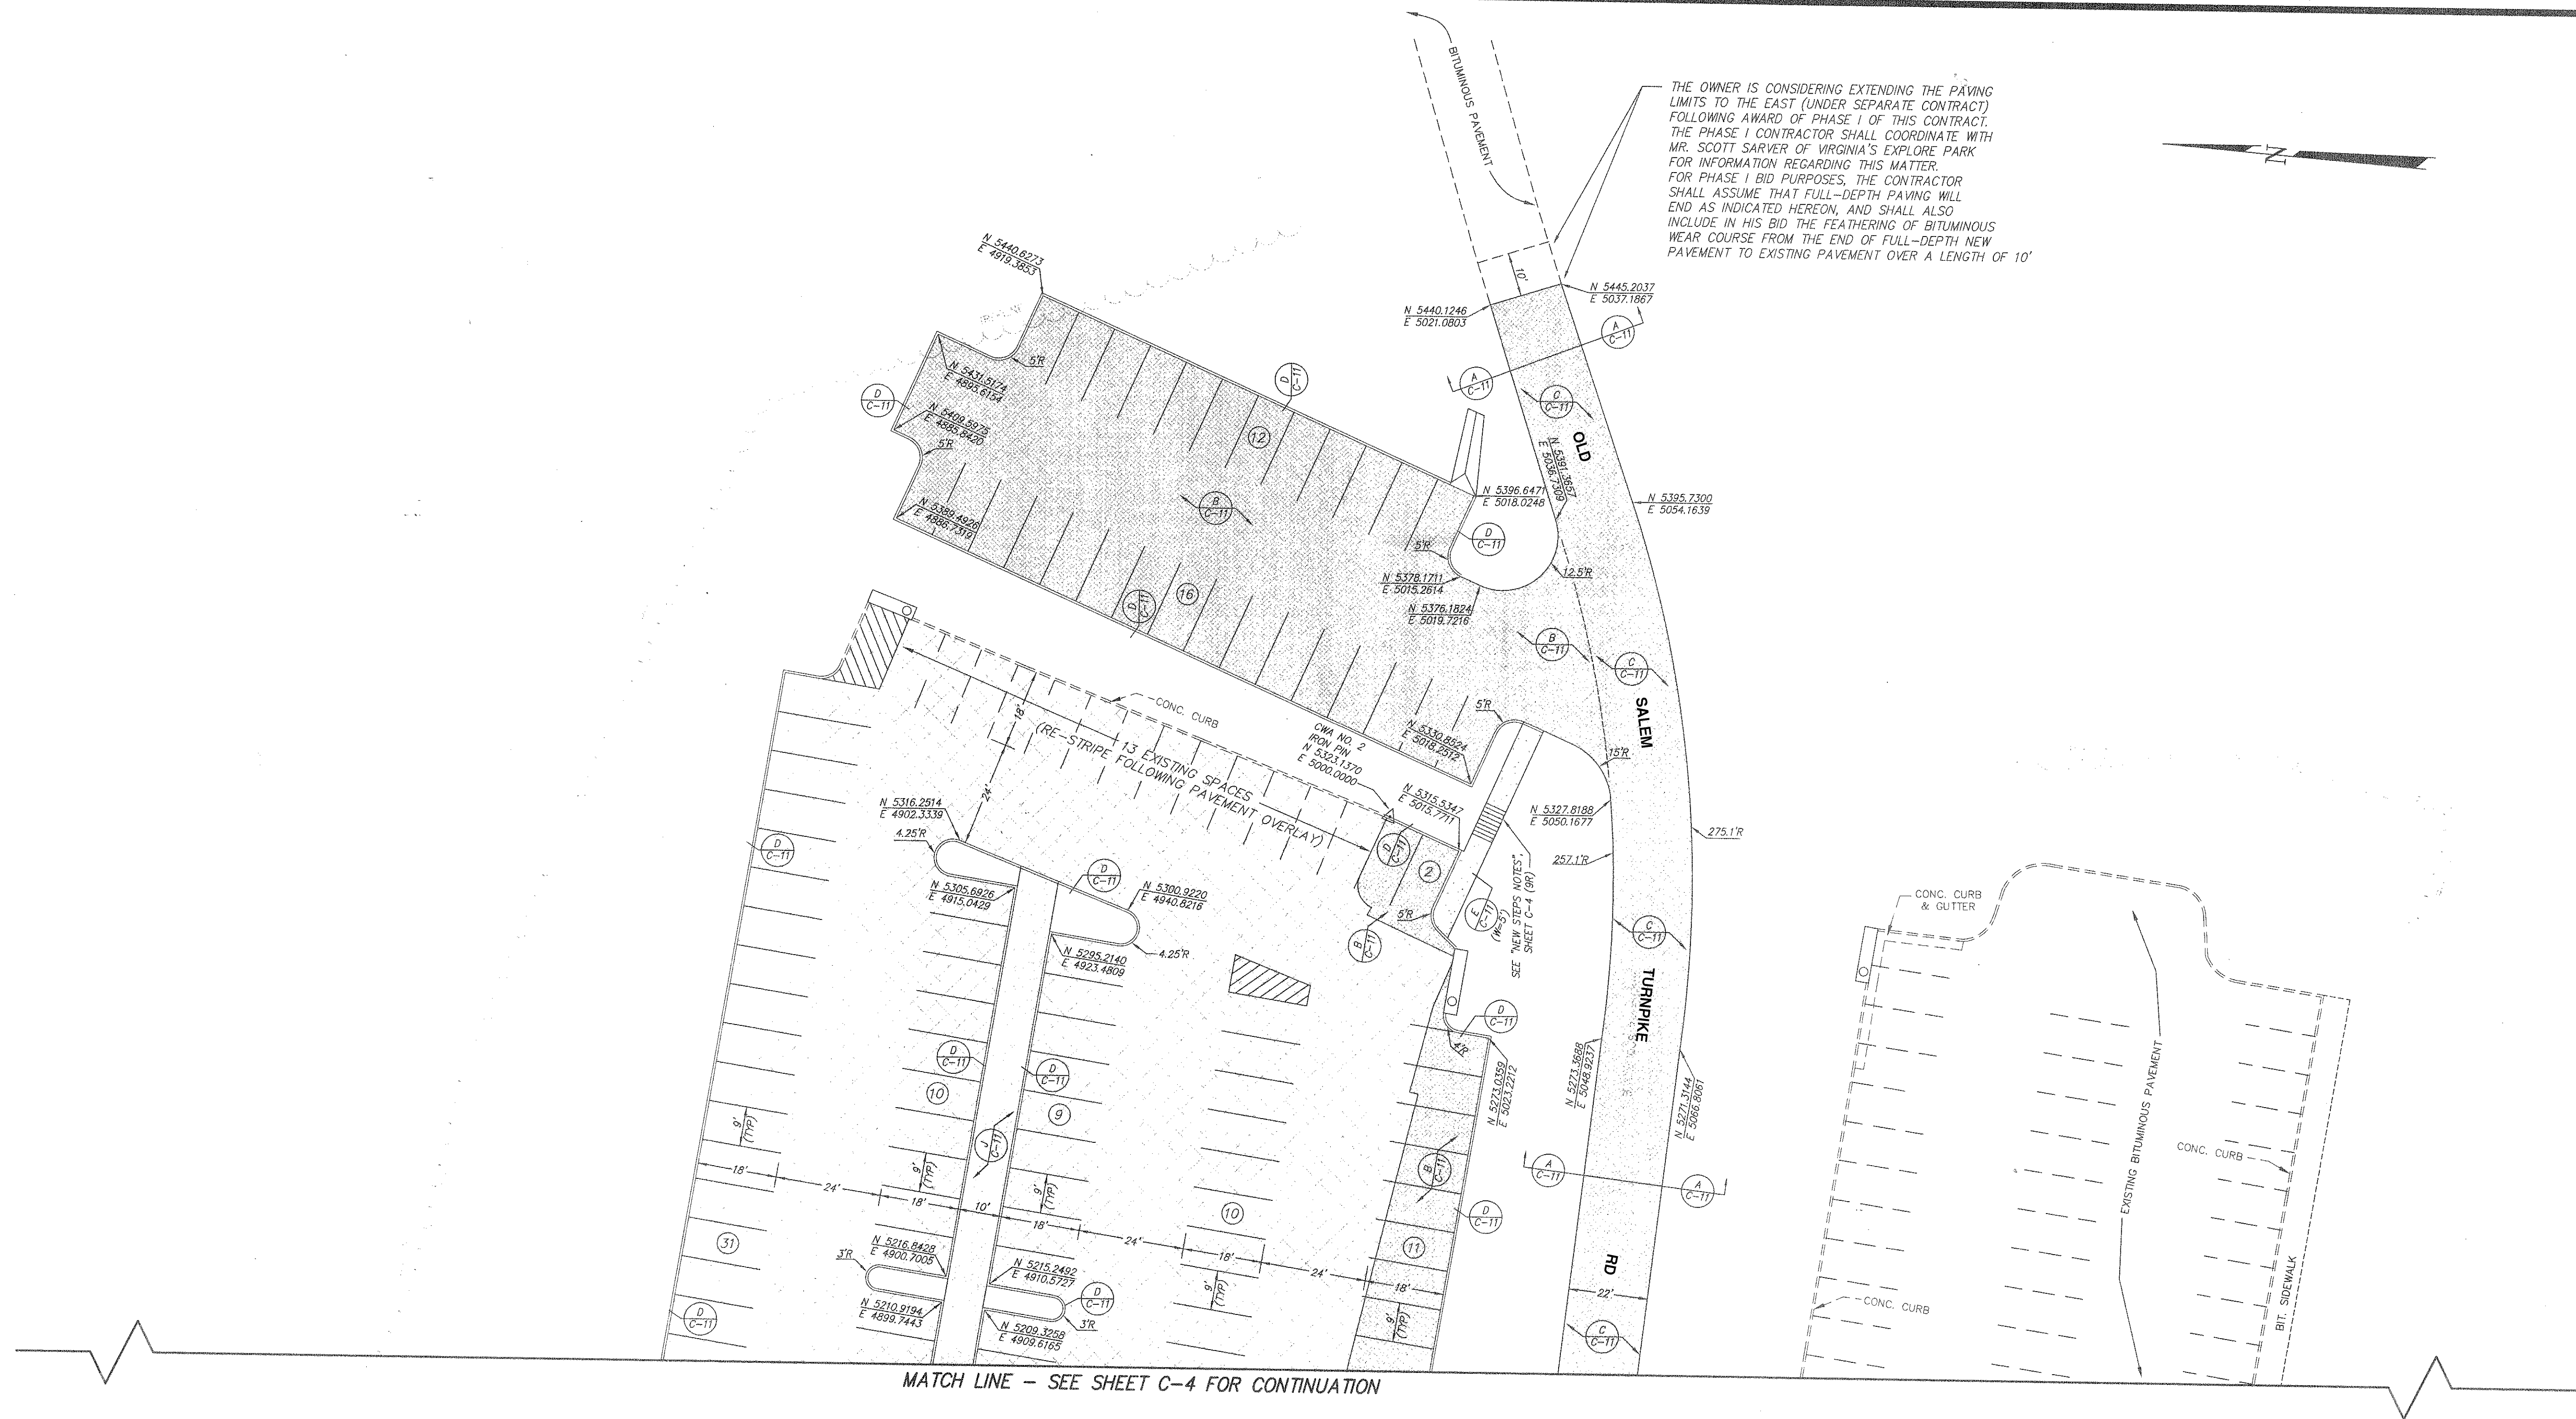


* STREET NAMES ADDED TO MAP 11/27/2018

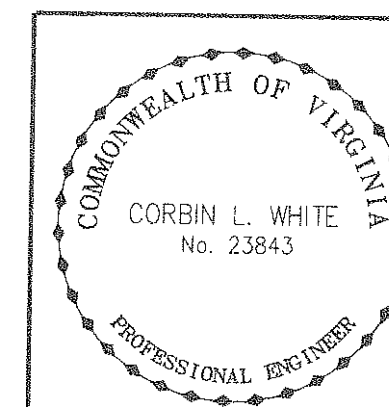

Designed: C.L. White

Drawn: C.L. White

Checked: C.L. White

Date: September 28, 1999

Scale: 1" = 20'

Tax Parcel: 80.00-05-24

Field Book: WES-1

W.O. No.: 99-0040

DIMENSIONAL LAYOUT PLAN

FOR

BLUE RIDGE PARKWAY INTERPRETIVE CENTER

FOR

VIRGINIA'S EXPLORE PARK

SITUATE OFF OF RUTROUGH ROAD AND THE BLUE RIDGE PARKWAY

VINTON MAGISTERIAL DISTRICT

COUNTY OF ROANOKE, VIRGINIA

CWA

CALDWELL WHITE ASSOCIATES

ENGINEERS / SURVEYORS / PLANNERS

1054 OLD COUNTRY CLUB ROAD

P.O. BOX 8340

ROANOKE, VIRGINIA 24017

(540) 349-7084

FAX: (540) 981-0899