



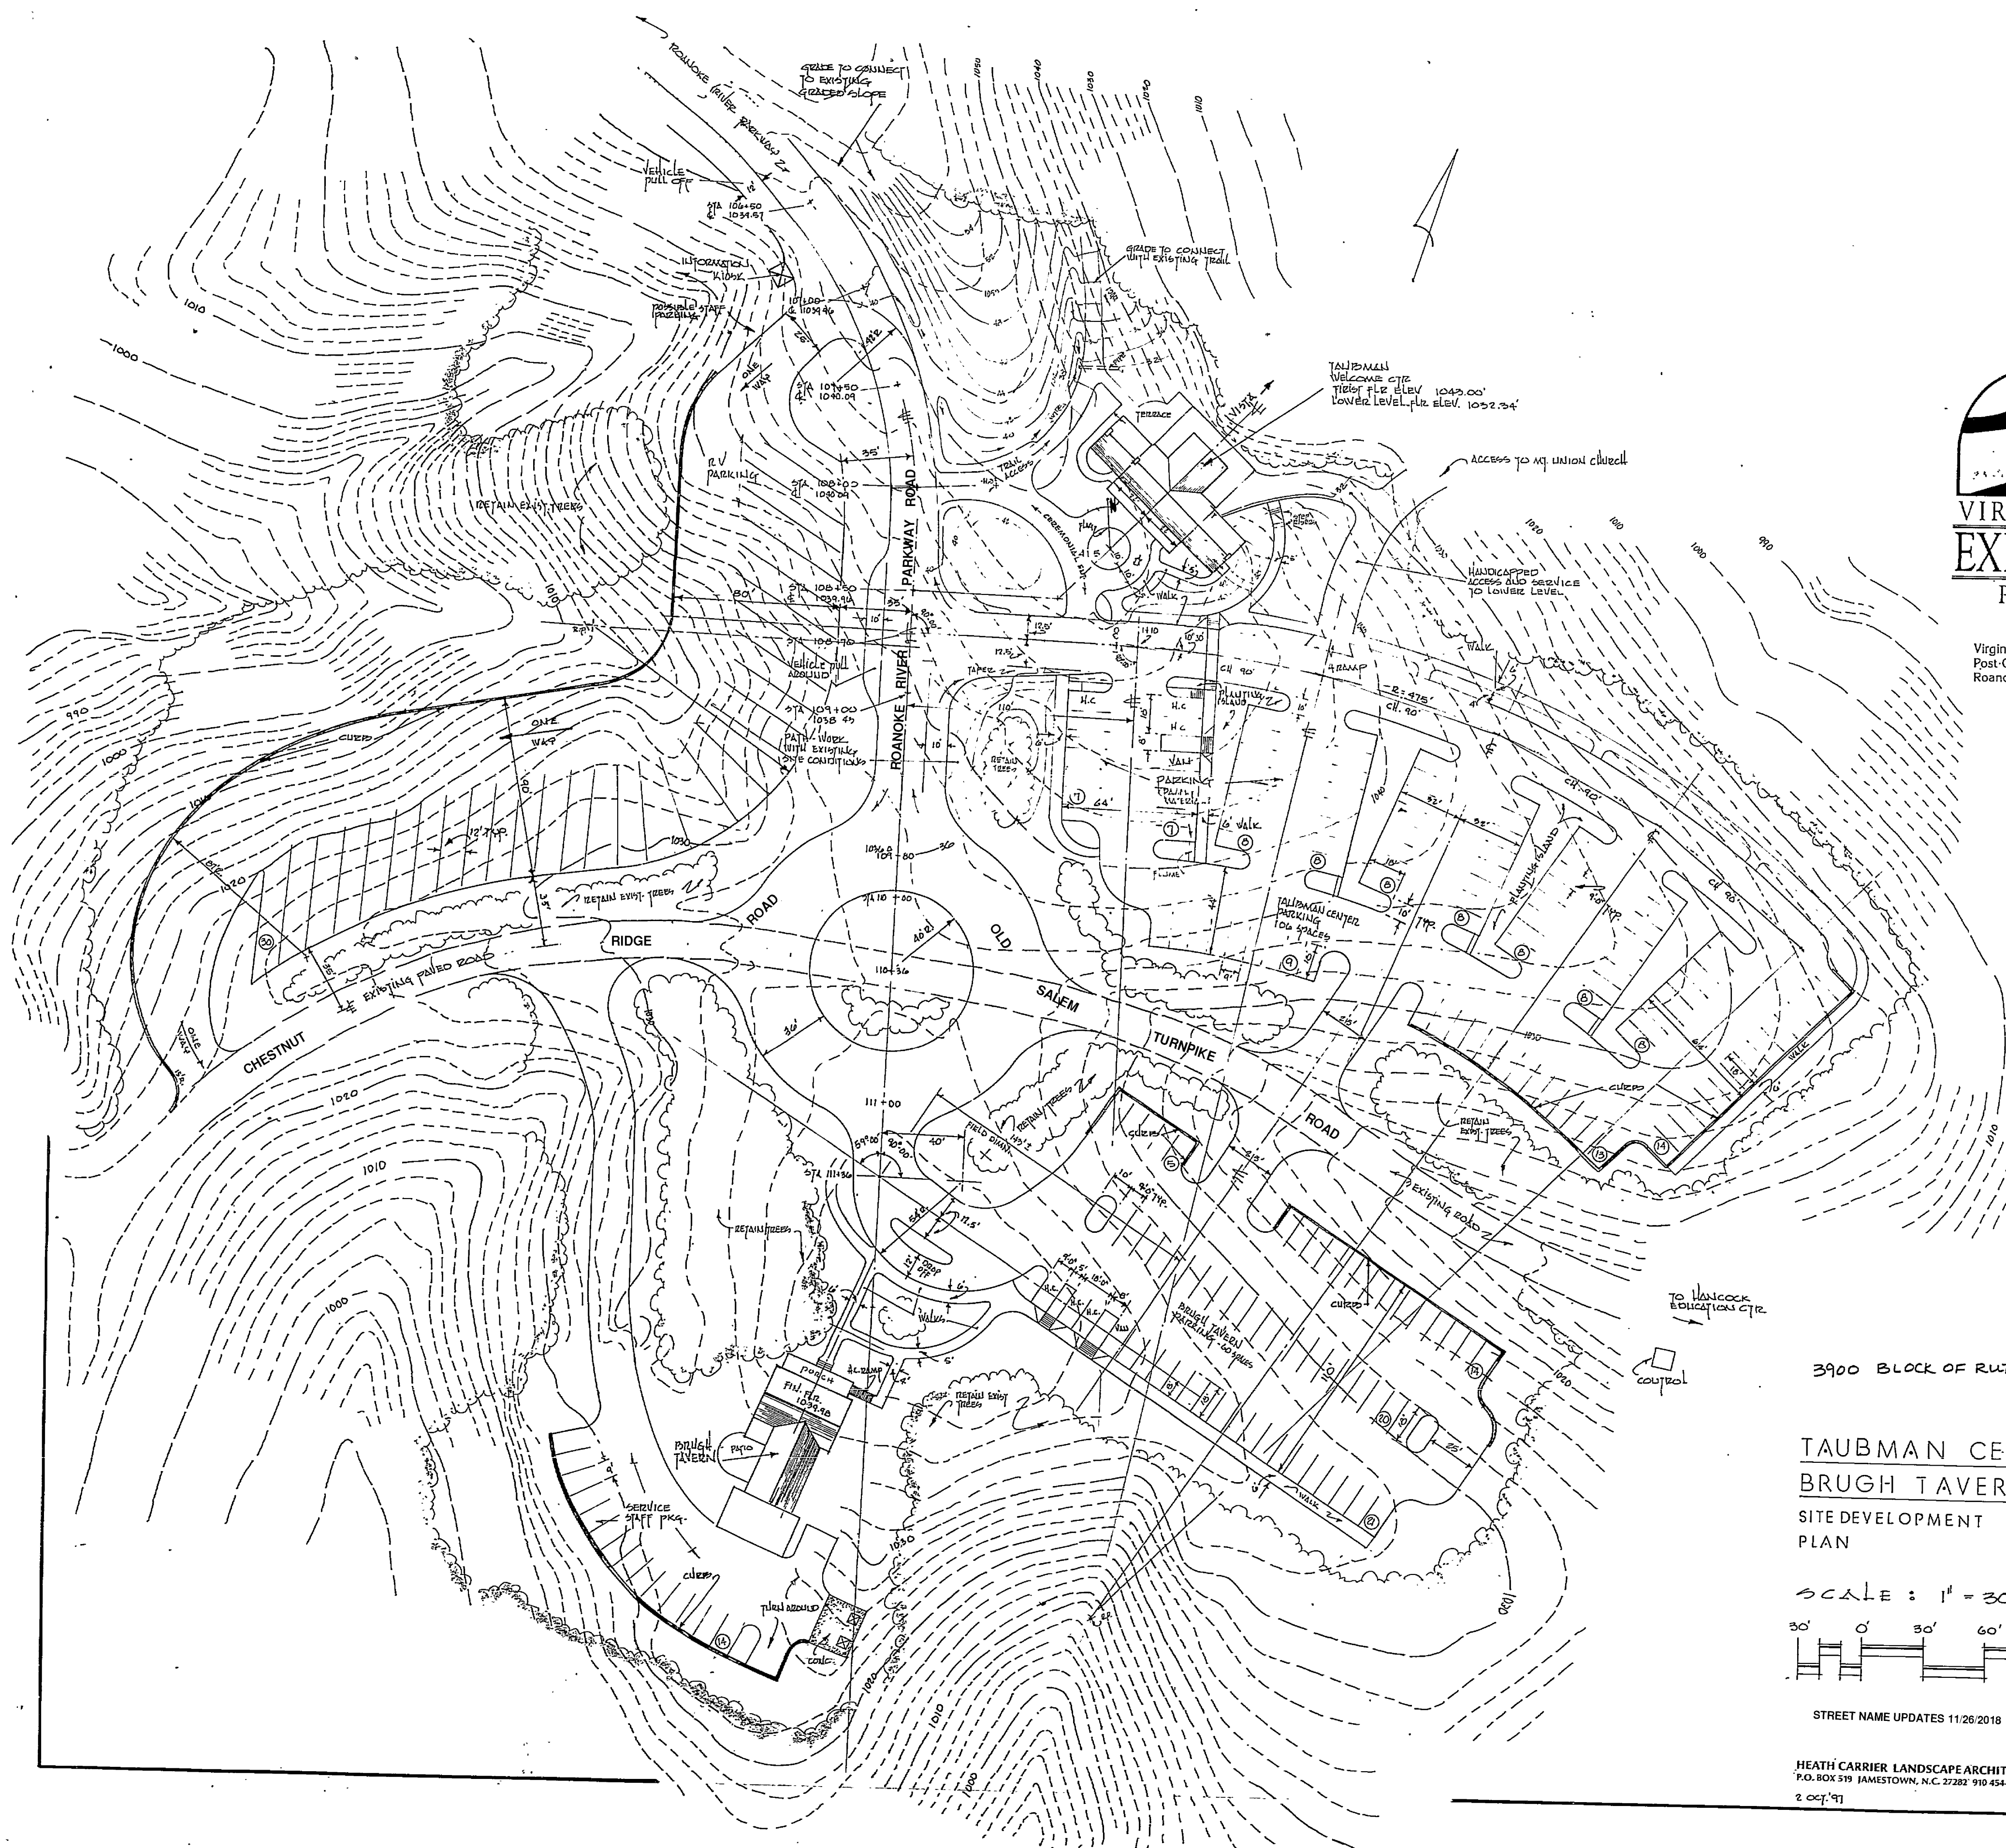

Virginia's Explore Park
Post-Office Box 8508
Roanoke, Virginia 24014

3900 BLOCK OF RUTROUGH RD.

TAUBMAN CENTER
BRUGH TAVERN
SITE DEVELOPMENT
PLAN

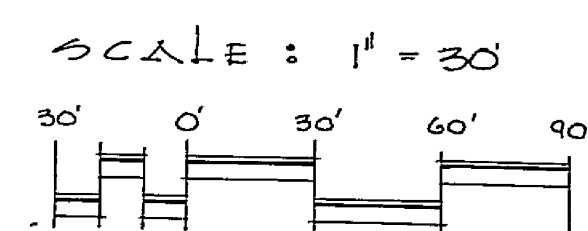

STREET NAME UPDATES 11/26/2018

HEATH CARRIER LANDSCAPE ARCHITECT
P.O. BOX 519 JAMESTOWN, N.C. 27282 910 454-2736
ASLA
SHEET # 1 of 4

RC-7095