



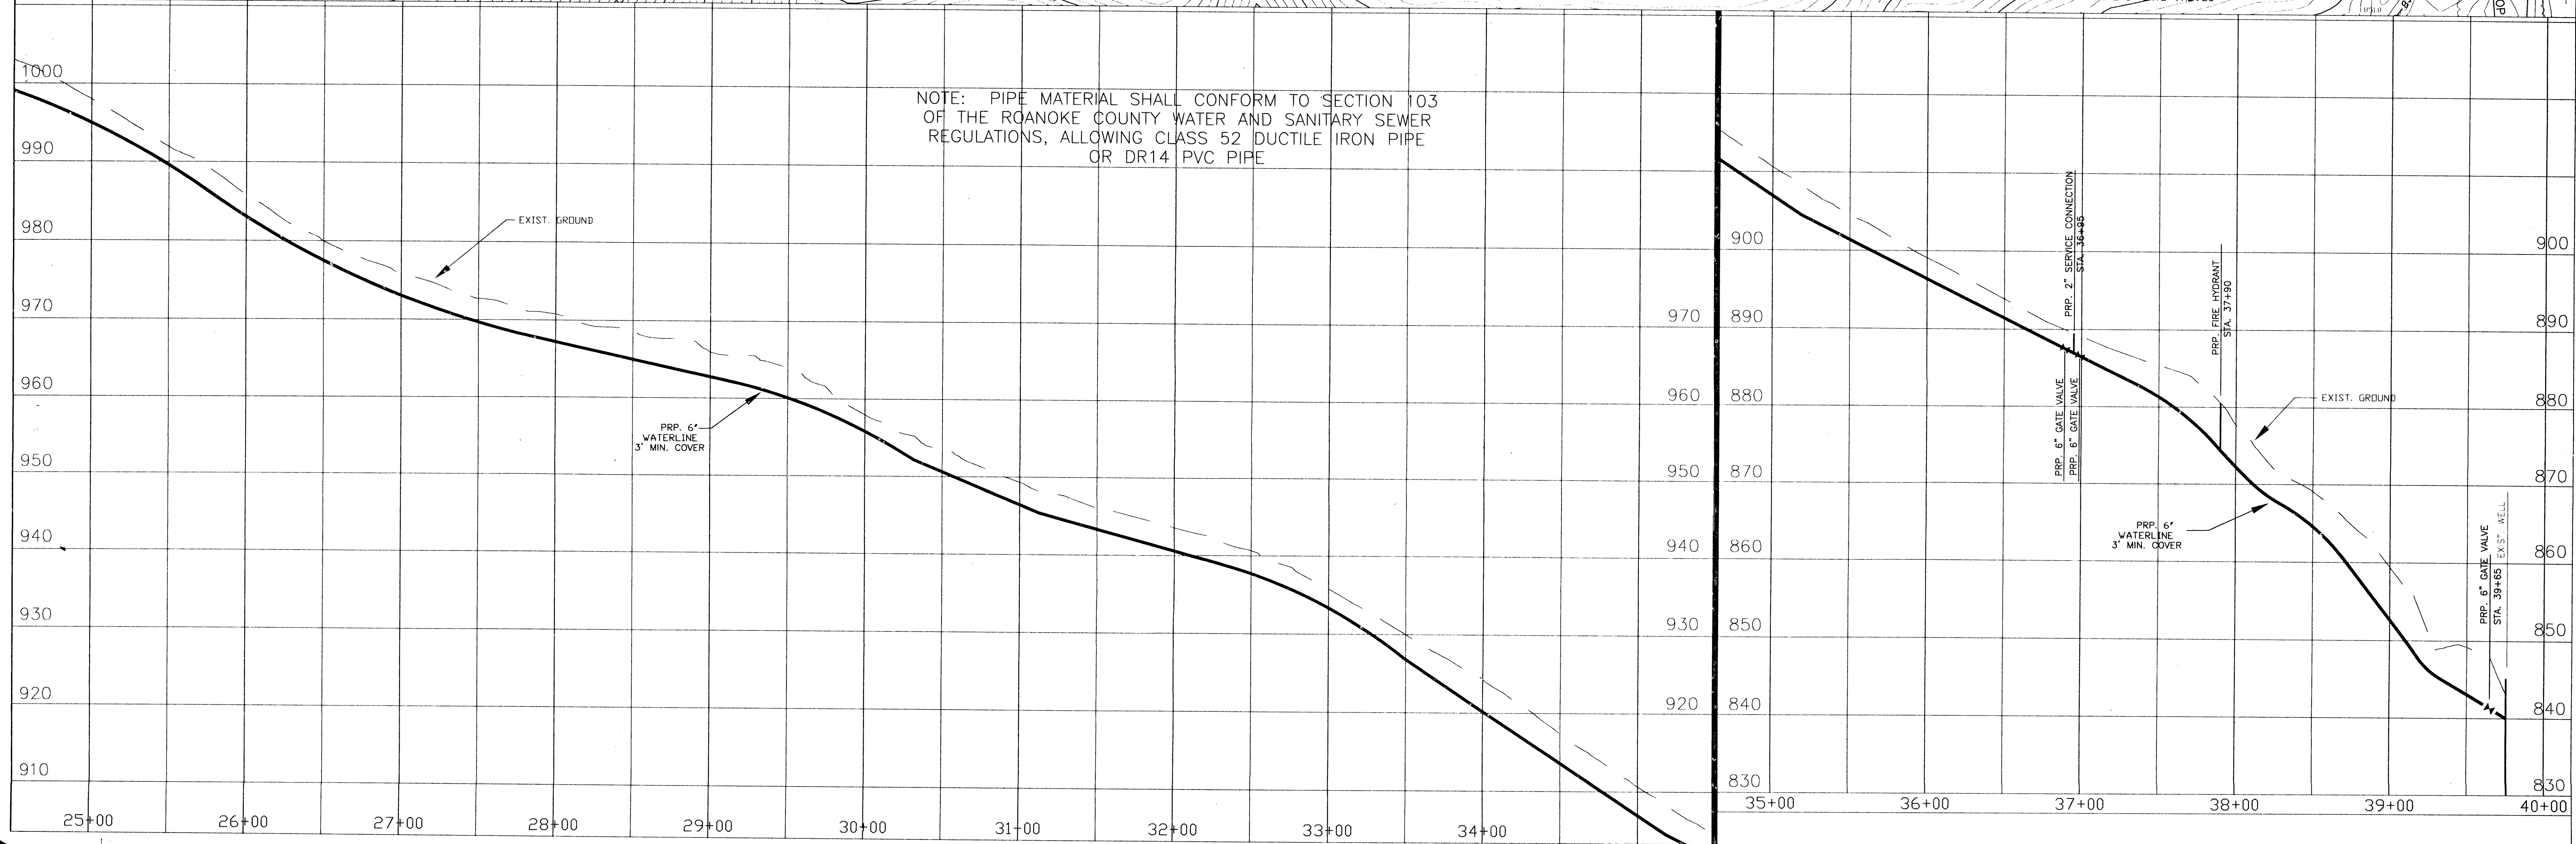

NOTE: PIPE MATERIAL SHALL CONFORM TO SECTION 103 OF THE ROANOKE COUNTY WATER AND SANITARY SEWER REGULATIONS, ALLOWING CLASS 52 DUCTILE IRON PIPE OR DR14 PVC PIPE

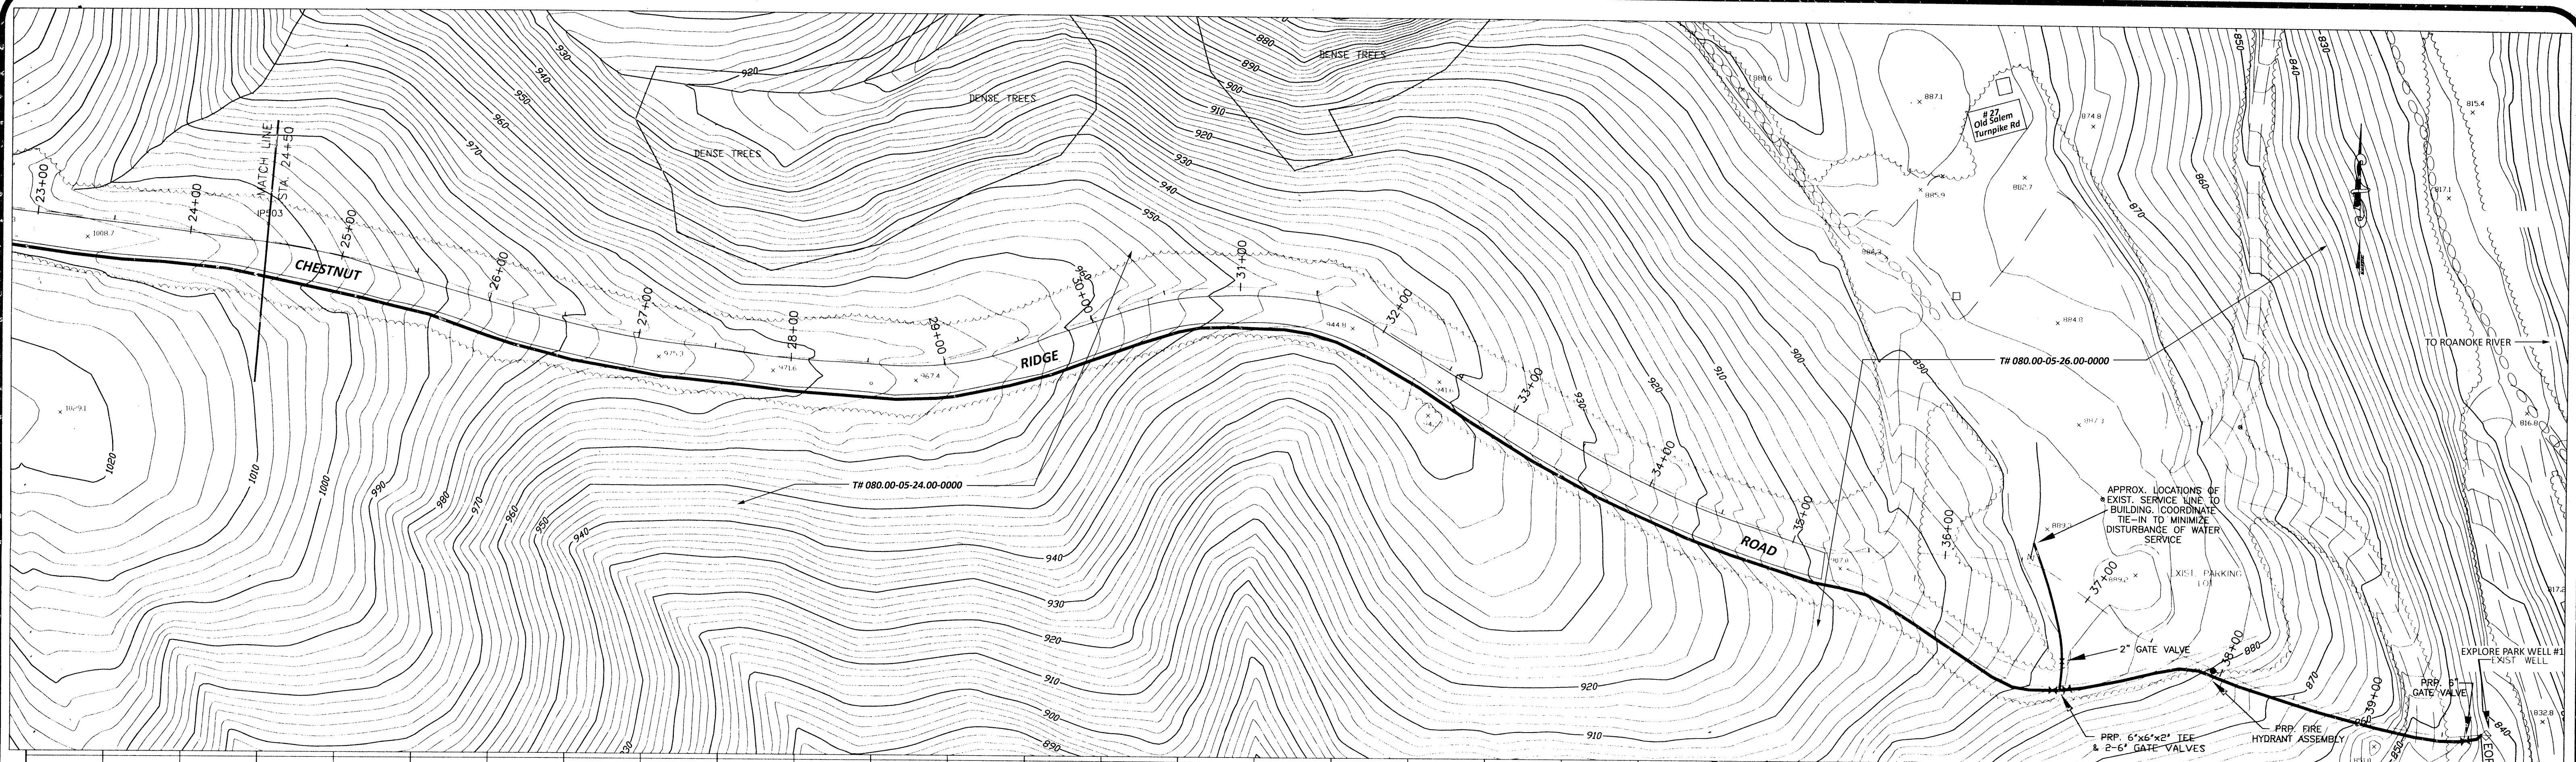

DEPARTMENT OF  
ENGINEERING  
AND INSPECTIONS

|     |           |      |
|-----|-----------|------|
| 1   |           |      |
| 2   |           |      |
| 3   |           |      |
| 4   |           |      |
| 5   |           |      |
| 6   |           |      |
| NO. | REVISIONS | DATE |

**PROPOSED WATER SYSTEM  
VIRGINIA EXPLORE PARK  
ROANOKE COUNTY, VIRGINIA**

DATE: 02/98  
SCALE: 1"=50' HORZ, 1"=10' VERT  
DRAWING BY: CLJ,MTB  
DESIGNED BY: JVJ  
APPROVED BY: GWS,III

PLAN & PROFILE

SHEET  
3  
OF  
5