


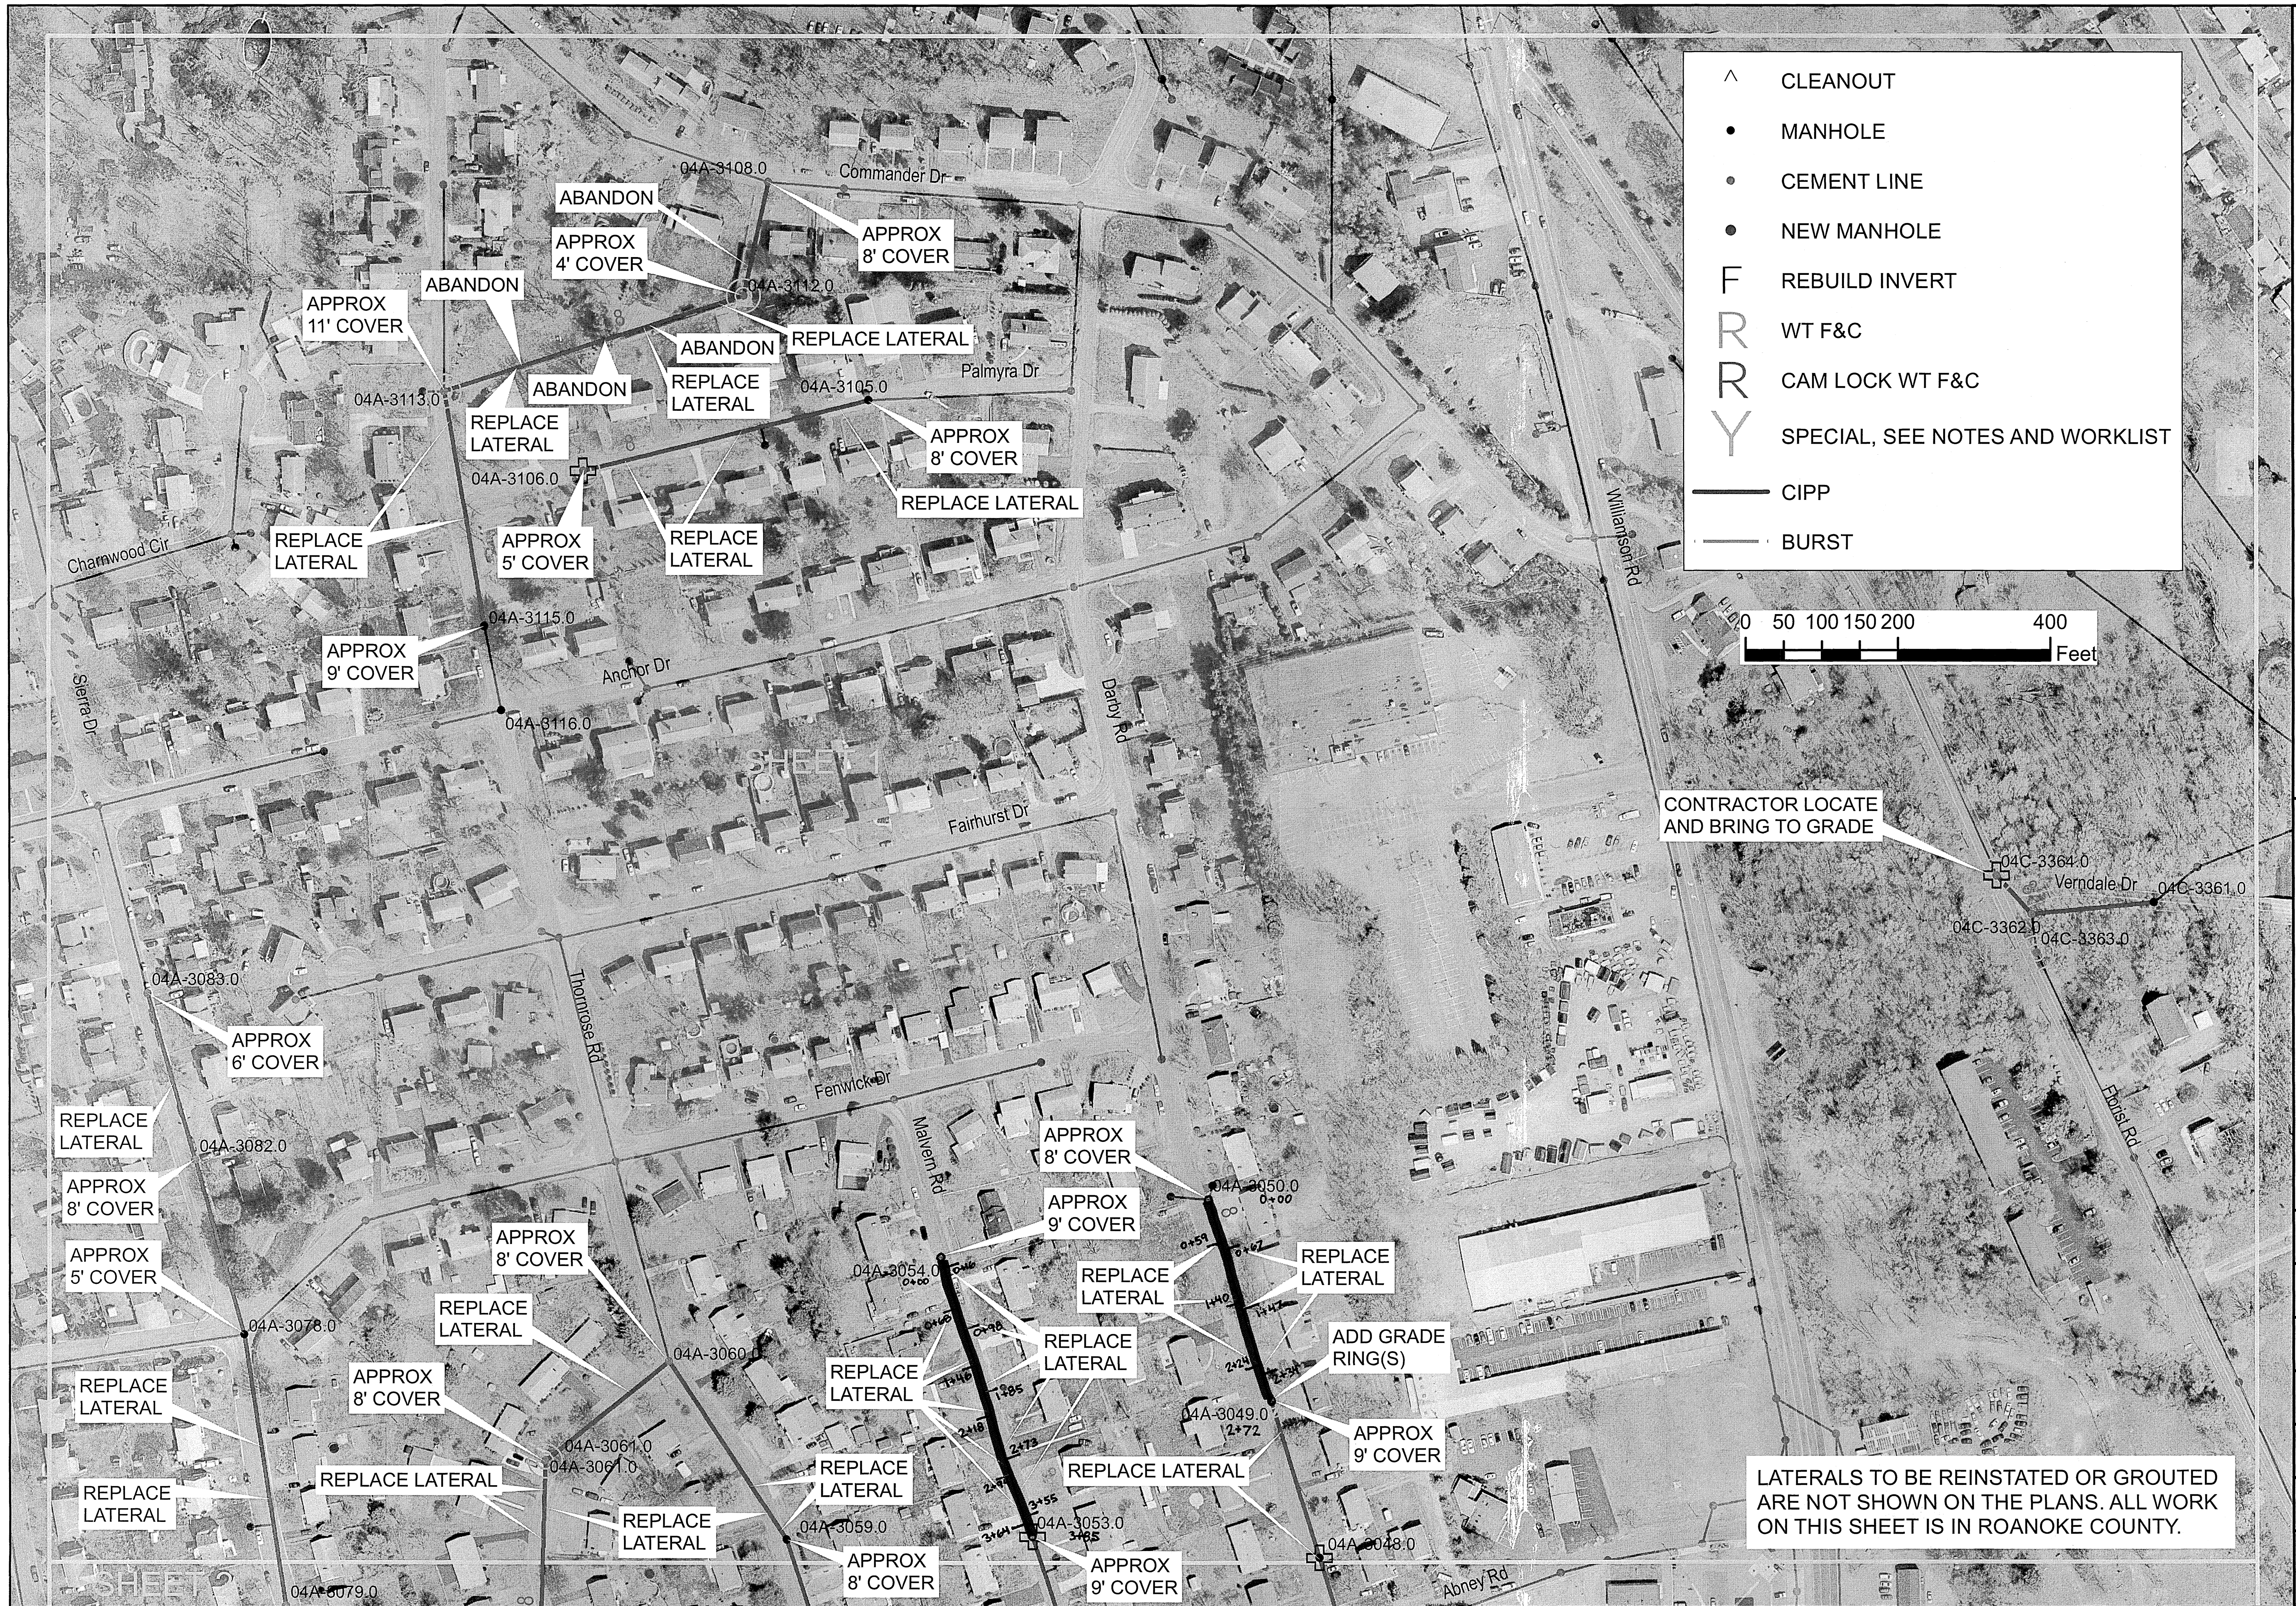

^ CLEANOUT

• MANHOLE

• CEMENT LINE

• NEW MANHOLE

F REBUILD INVERT


R WT F&C

R CAM LOCK WT F&C

Y SPECIAL, SEE NOTES AND WORKLIST

— CIPP

— BURST

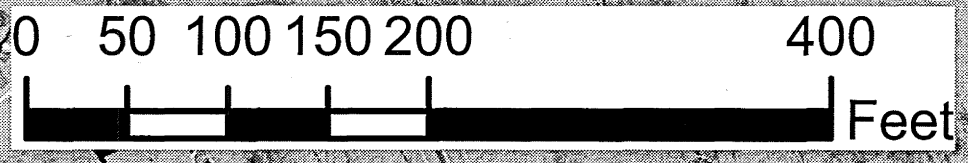

CONTRACTOR LOCATE AND BRING TO GRADE

LATERALS TO BE REINSTATED OR GROUTED ARE NOT SHOWN ON THE PLANS. ALL WORK ON THIS SHEET IS IN ROANOKE COUNTY.

MALVERN HILLS

WESTERN VIRGINIA

WATER AUTHORITY

FY2011 VCWRLF COLLECTION

SYSTEM PROJECTS

CONTRACTS 1A & 1B REHABILITATION

DESIGNED BY:	JSB
DRAWN BY:	CDH
CHECKED BY:	DBH
SCALE:	AS SHOWN
DATE:	FEB 2012
PROJECT NUMBER:	23184