


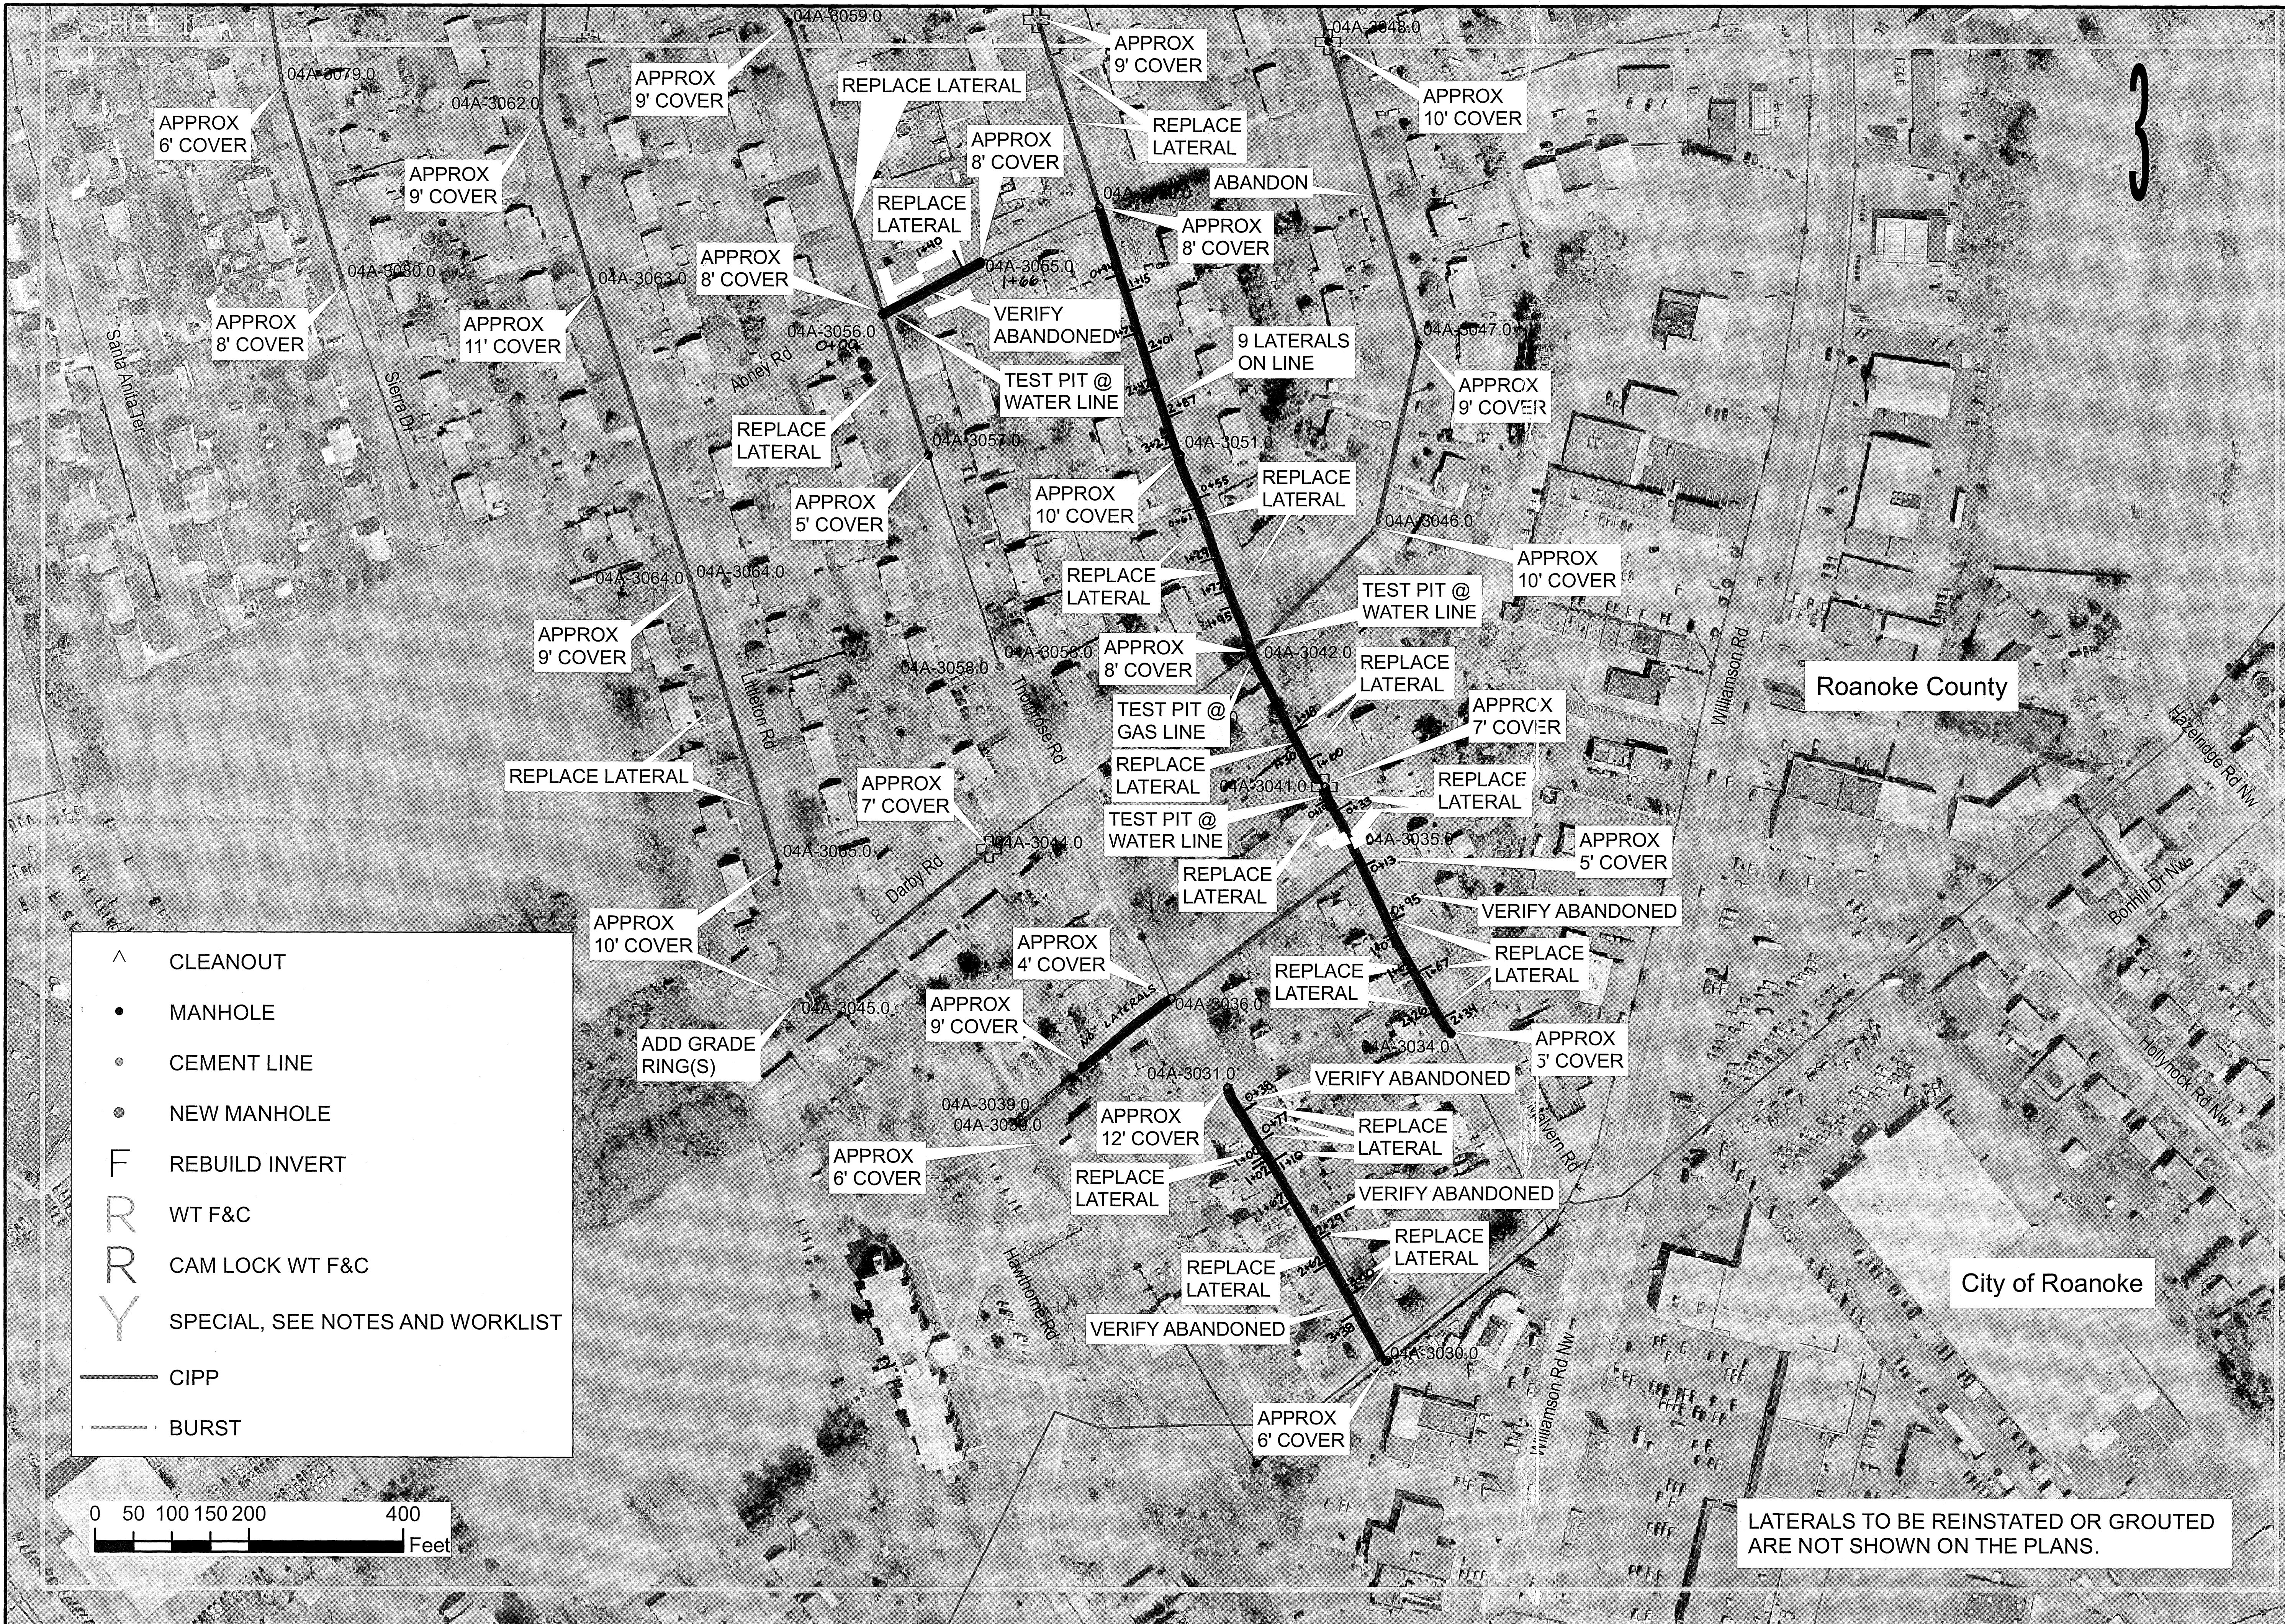

DESIGNED BY:
JSB

DRAWN BY:
CDH

CHECKED BY:
DBH

SCALE:
AS SHOWN

DATE:
FEB 2012

PROJECT NUMBER:
23184

SHEET 2

LATERALS TO BE REINSTATED OR GROUTED
ARE NOT SHOWN ON THE PLANS.