

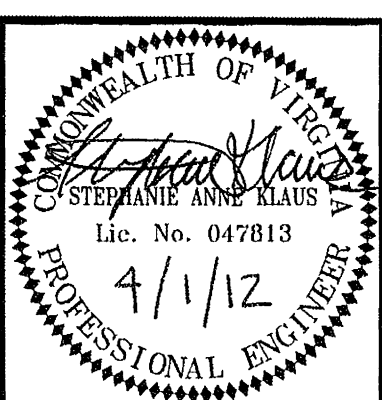
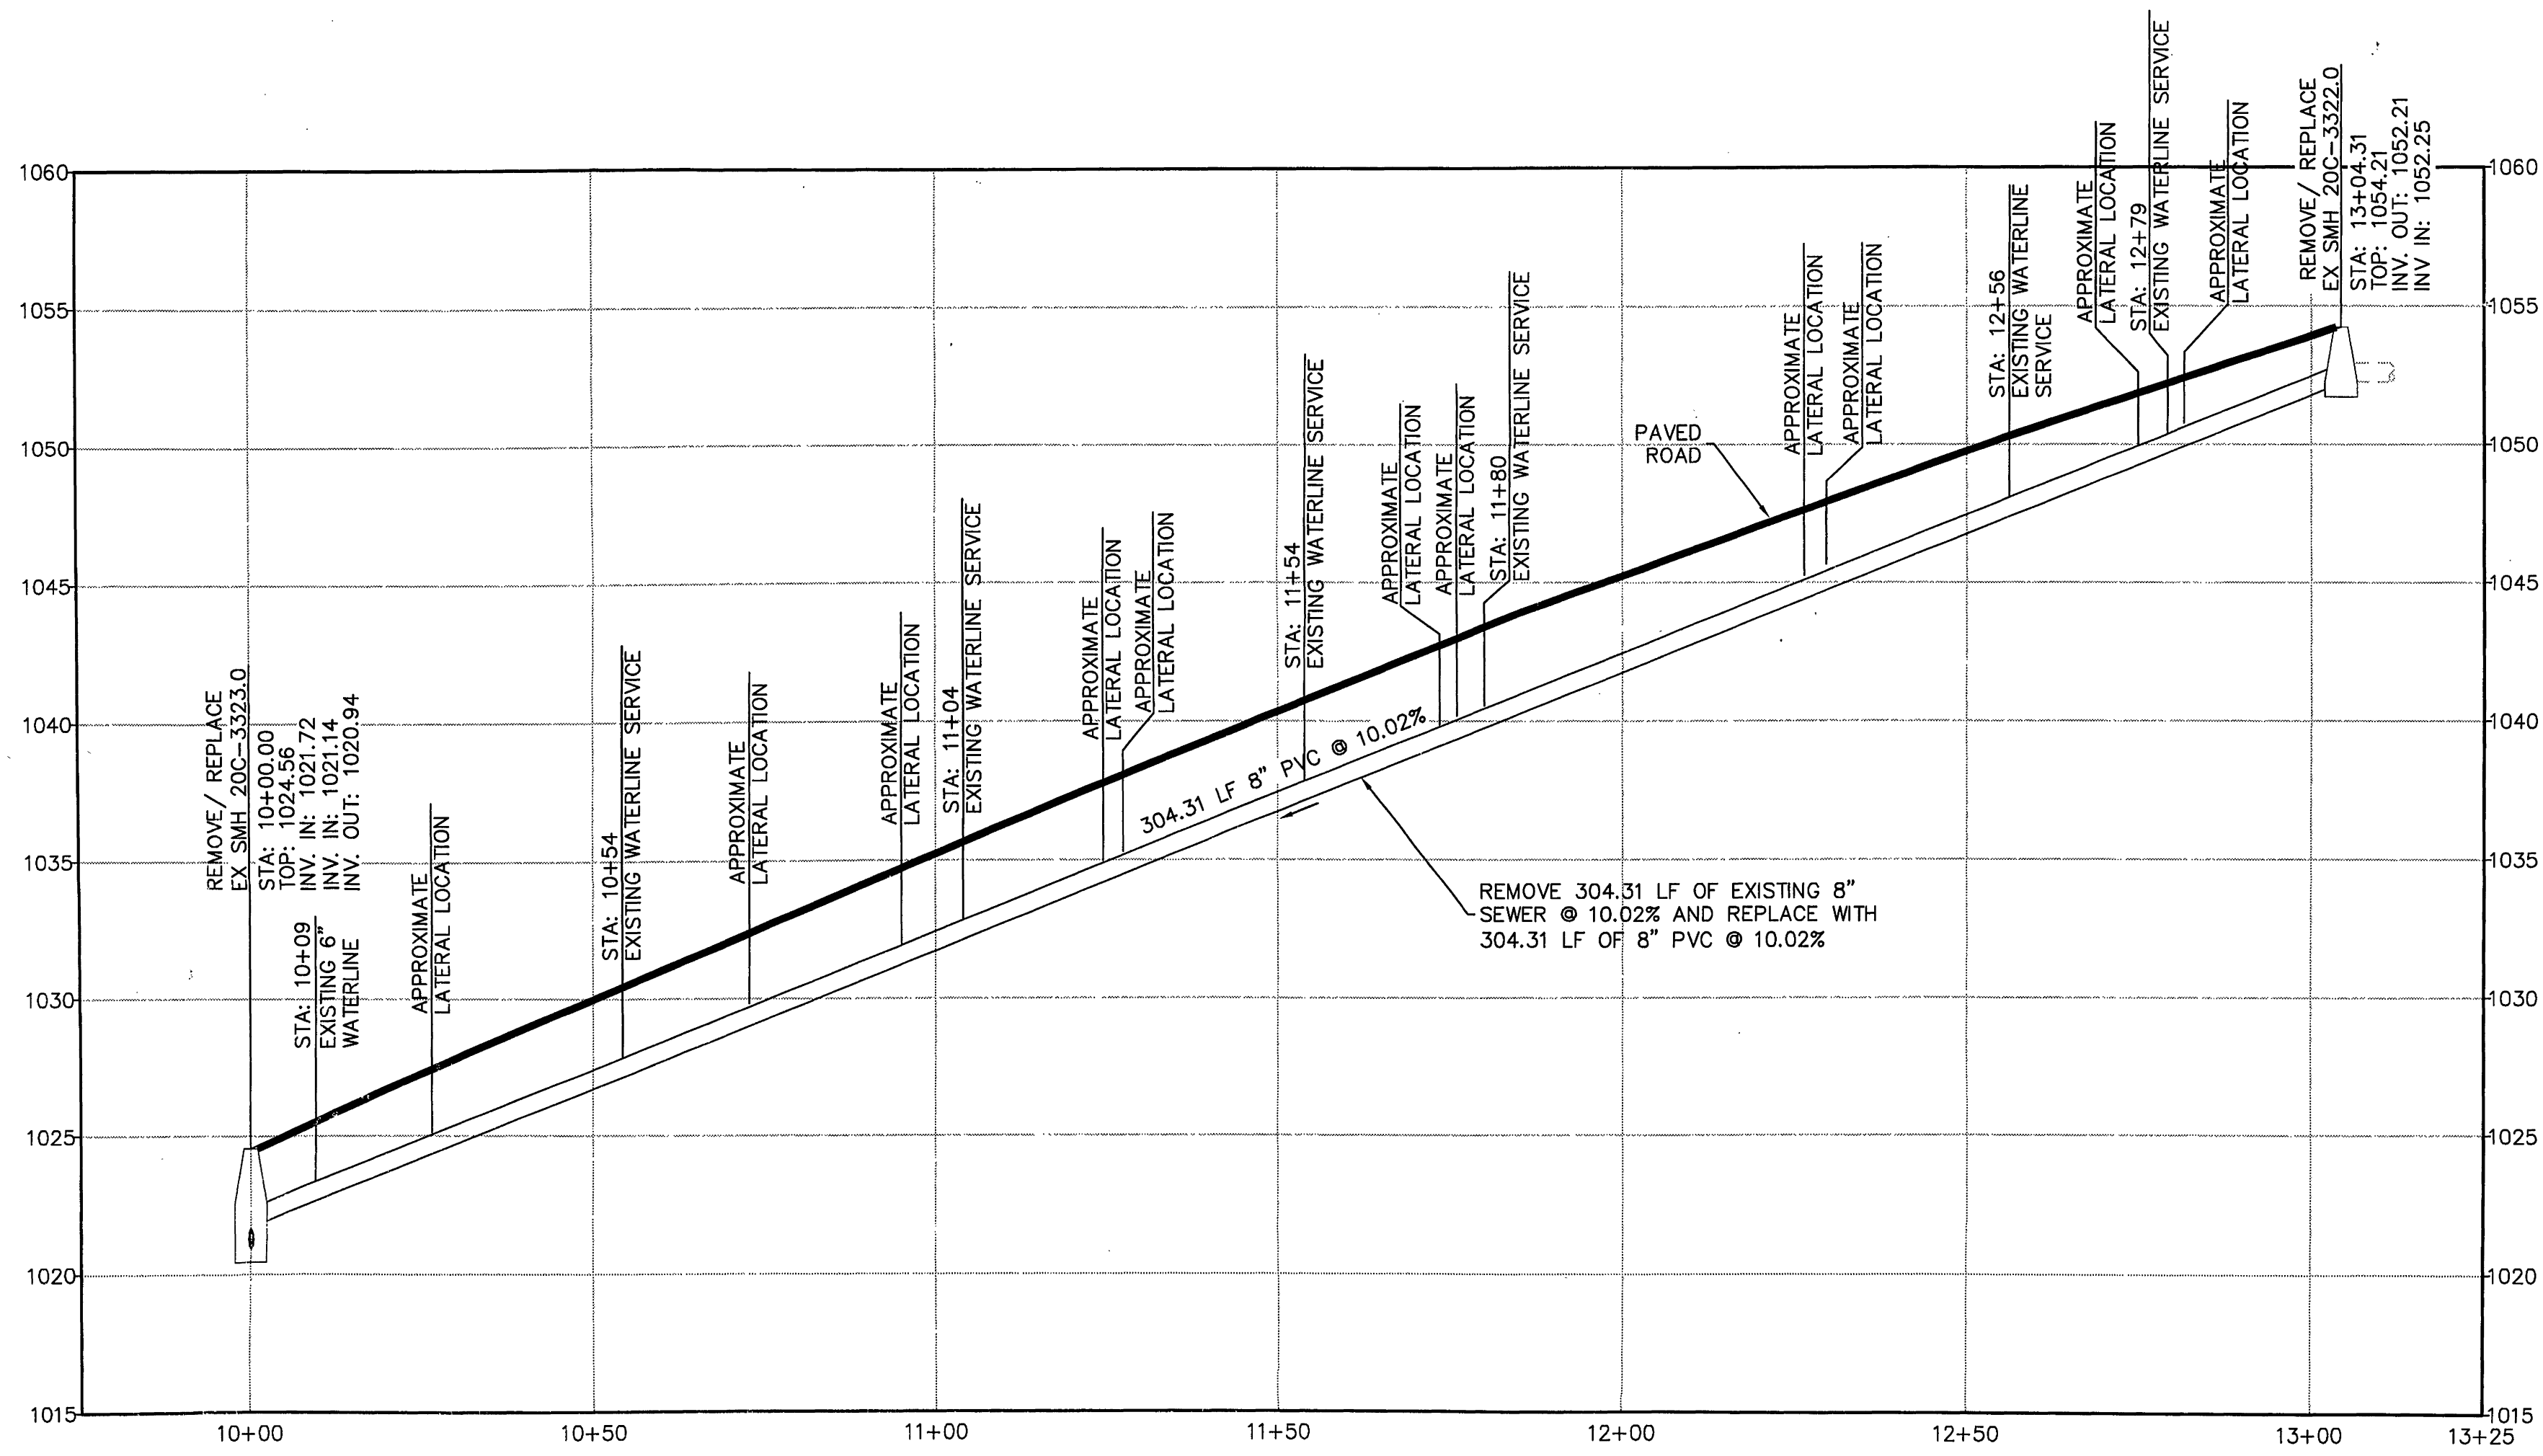


P:\B11132B\11132B-02\DWG\B11132B-02.dwg, P:\B11132B\11132B-02\DWG\B11132B-02.dwg, March 28, 2012 2:43:27 PM

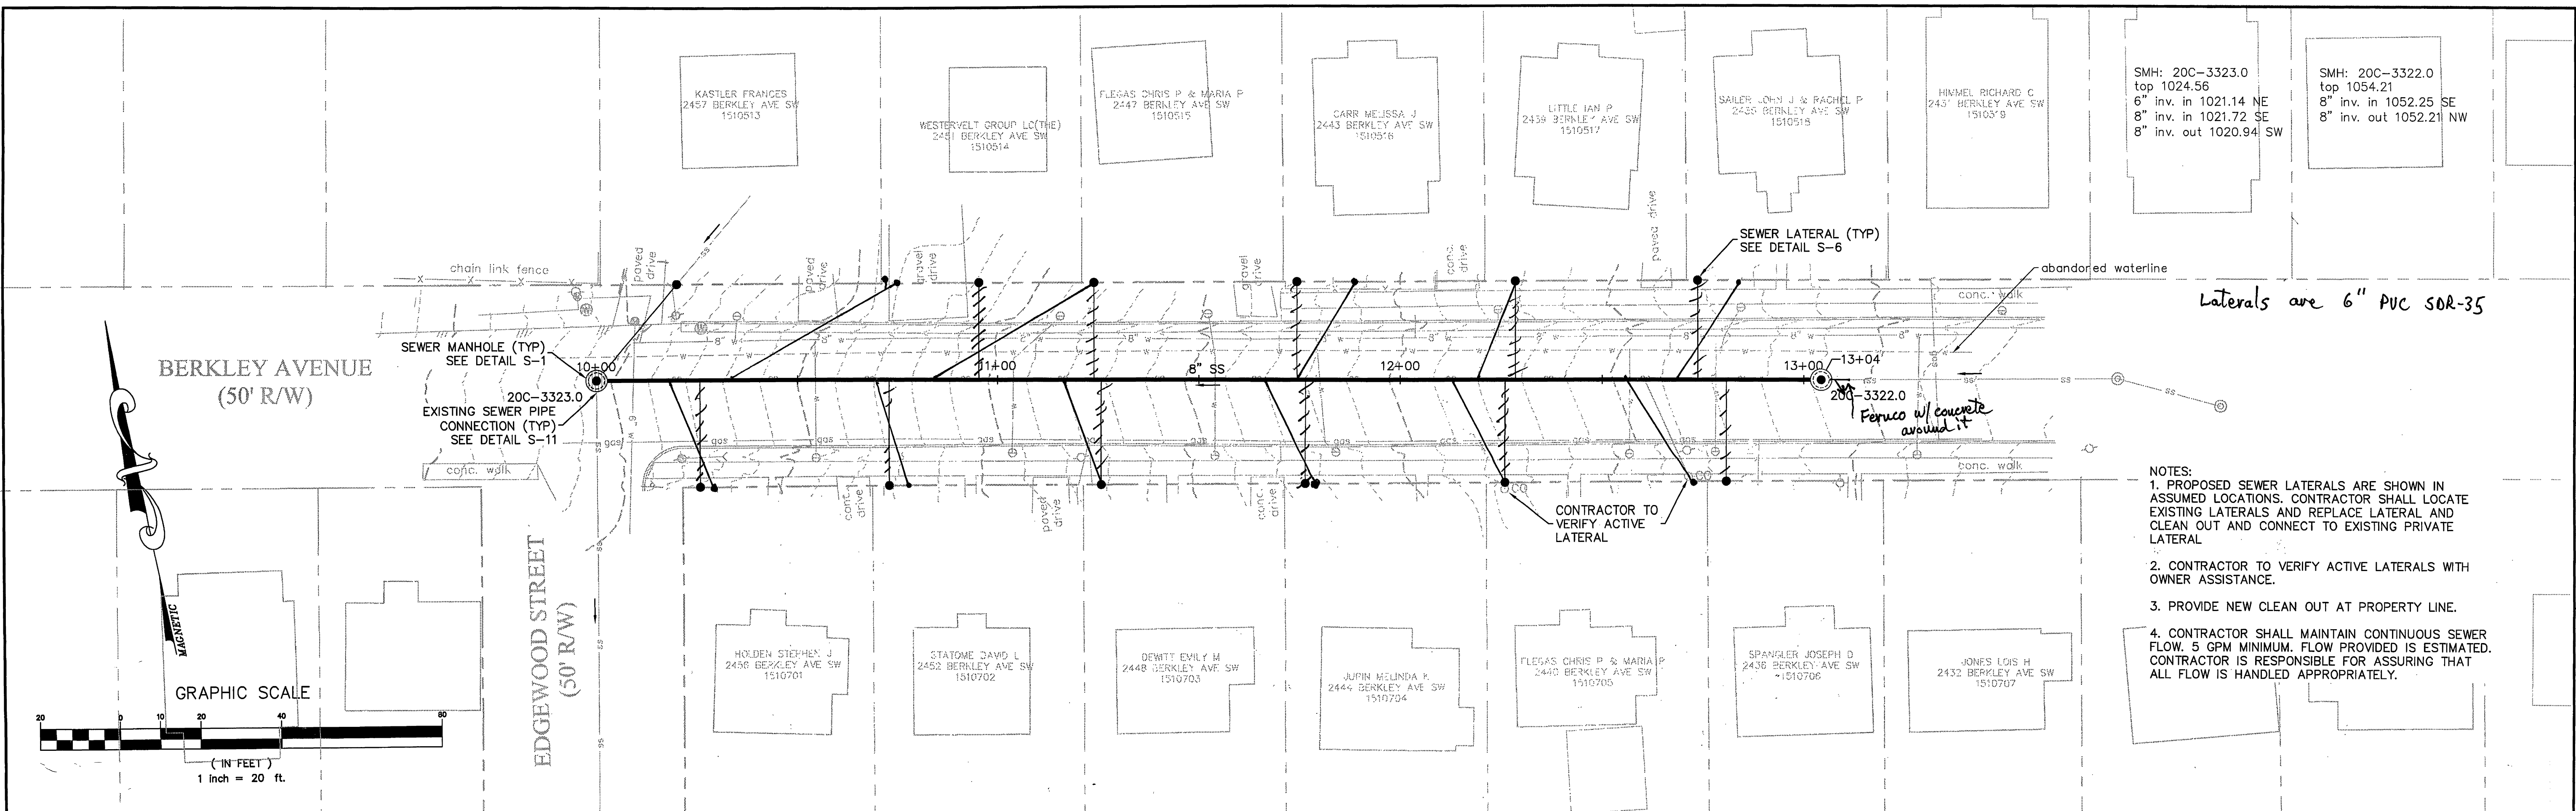

Draper Aden Associates
Engineering • Surveying • Environmental Services
2206 South Main Street
Blacksburg, VA 24060
540-552-0444 Fax: 540-552-0291
Richmond, VA
Charlottesville, VA
Hampton Roads, VA

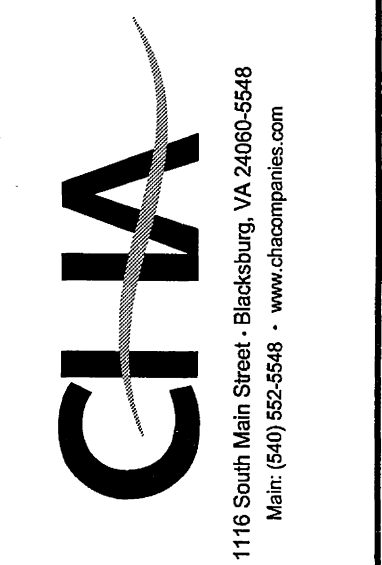

BERKLEY AVENUE SEWER REPLACEMENT
WESTERN VIRGINIA WATER AUTHORITY
FY2011 VCWRLF COLLECTION SYSTEM PROJECTS
ROANOKE, VIRGINIA

REVISIONS	
DESIGNED BY:	SAK
DRAWN BY:	LGB
CHECKED BY:	LMR
SCALE:	1" = 20'
DATE:	APRIL 1, 2012
PROJECT NUMBER:	B11132B-02
C-1	