




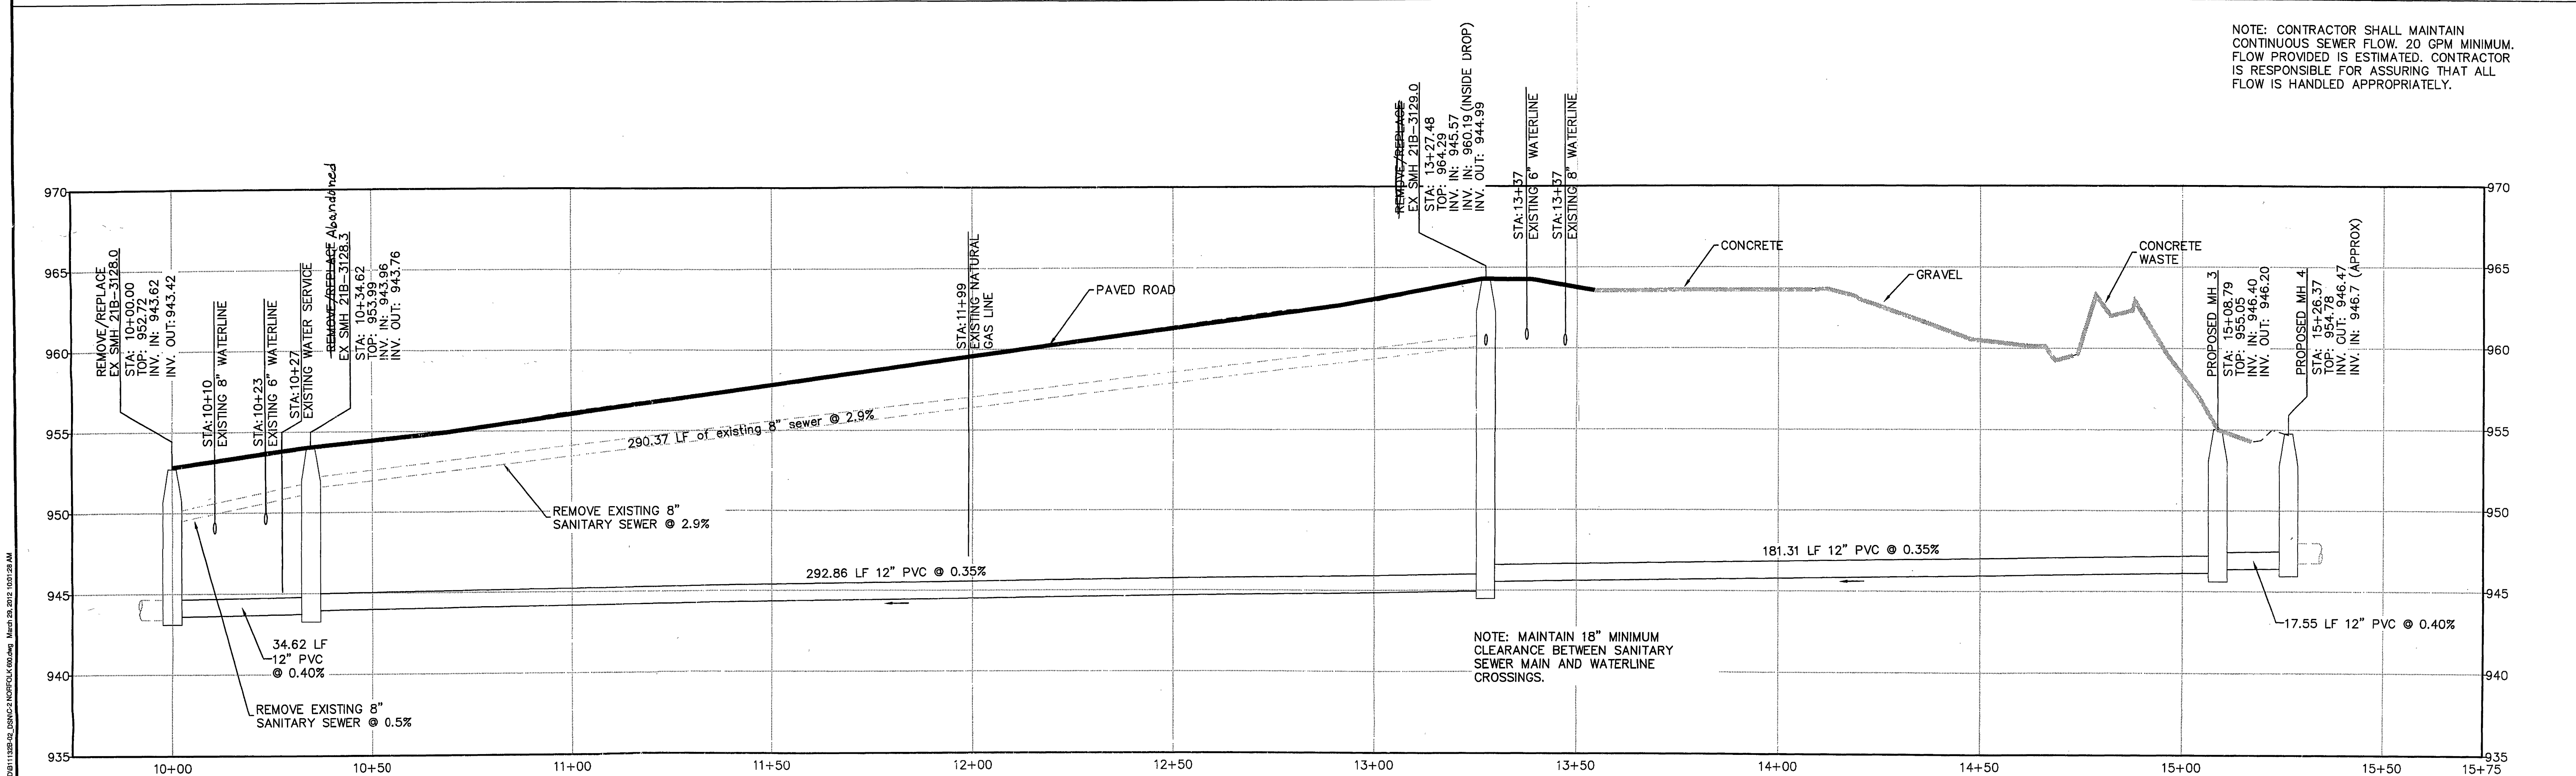

NORFOLK 600 BLOCK SEWER PROFILE
Scale: H: 1"=20', V: 1"=5'

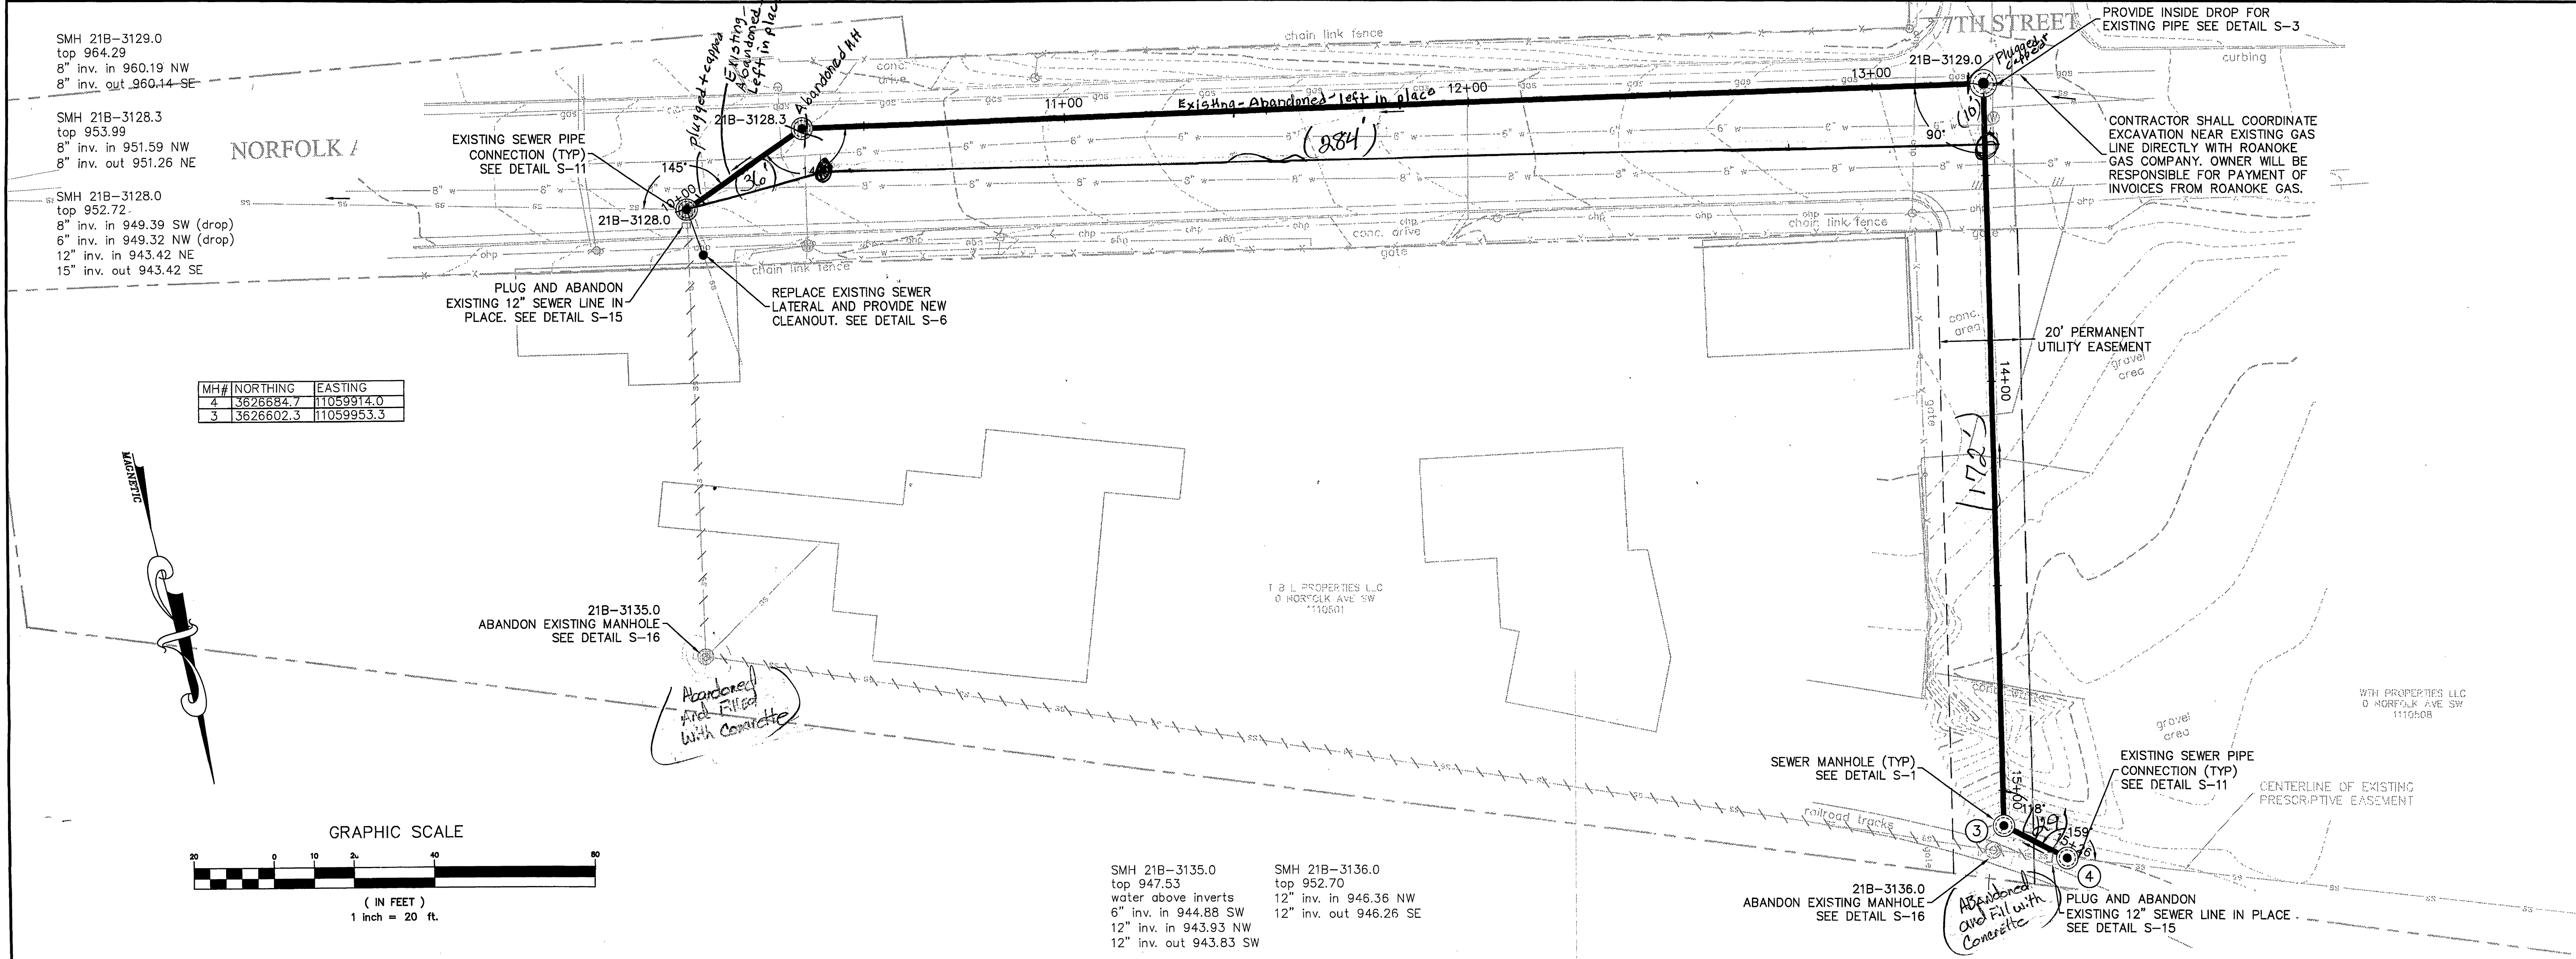

Draper Aden Associates
Engineering • Surveying • Environmental Services
2206 South Main Street
Blackburg, VA 24060
540-562-0444 Fax: 540-562-0291

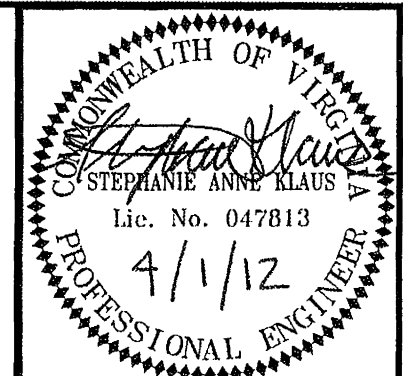

NORFOLK 600 BLOCK SEWER REPLACEMENT
WESTERN VIRGINIA WATER AUTHORITY
FY2011 VCWRLF COLLECTION SYSTEM PROJECTS
ROANOKE, VIRGINIA

REVISIONS	
DESIGNED BY:	SAK
DRAWN BY:	LGB
CHECKED BY:	LMR
SCALE:	1" = 20'
DATE:	APRIL 1, 2012
PROJECT NUMBER:	B11132B-02
C-2	