


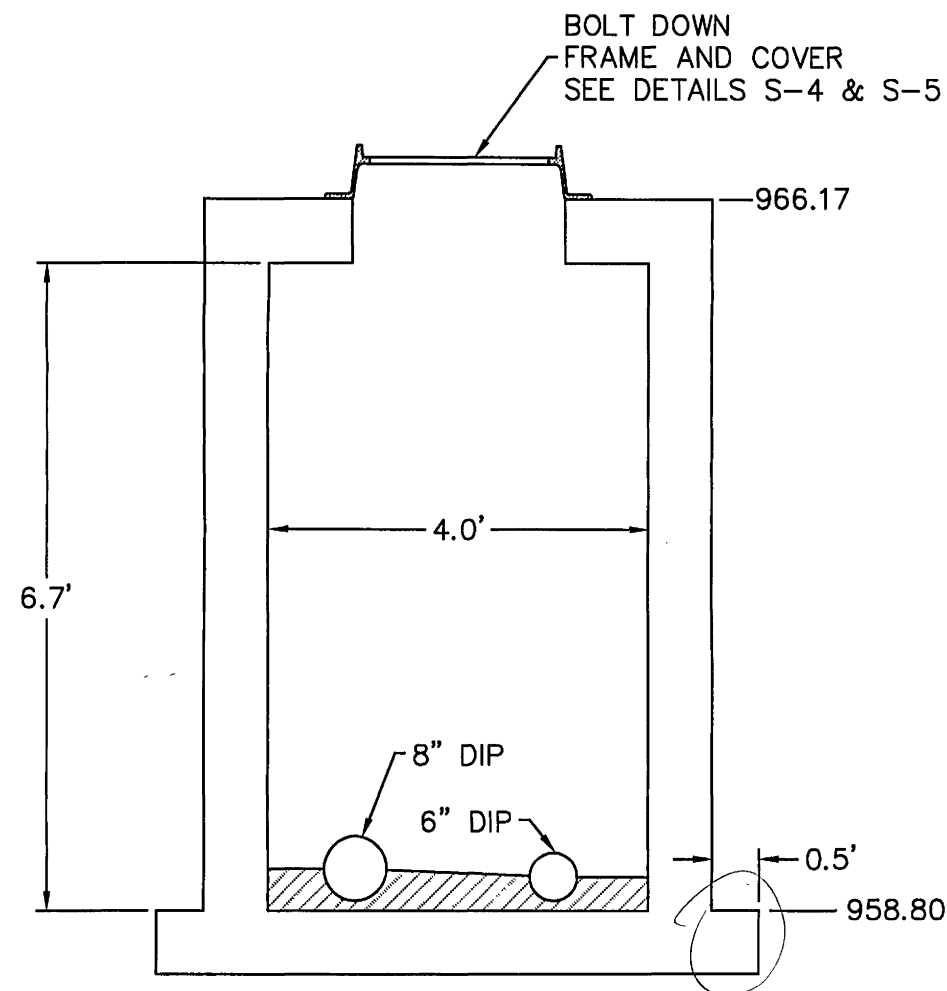
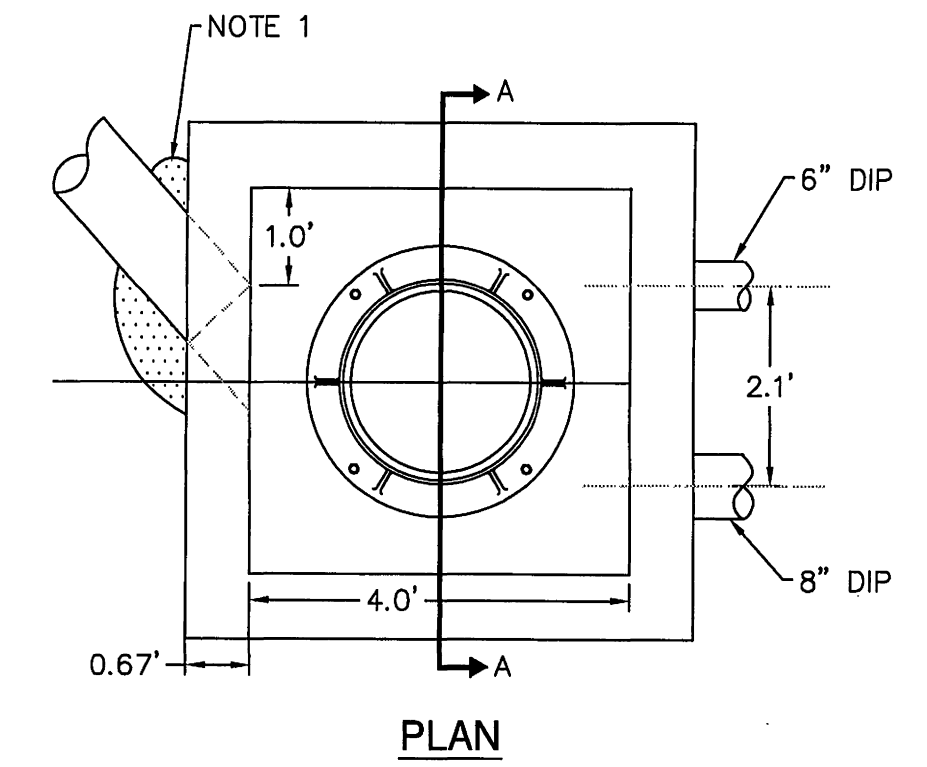
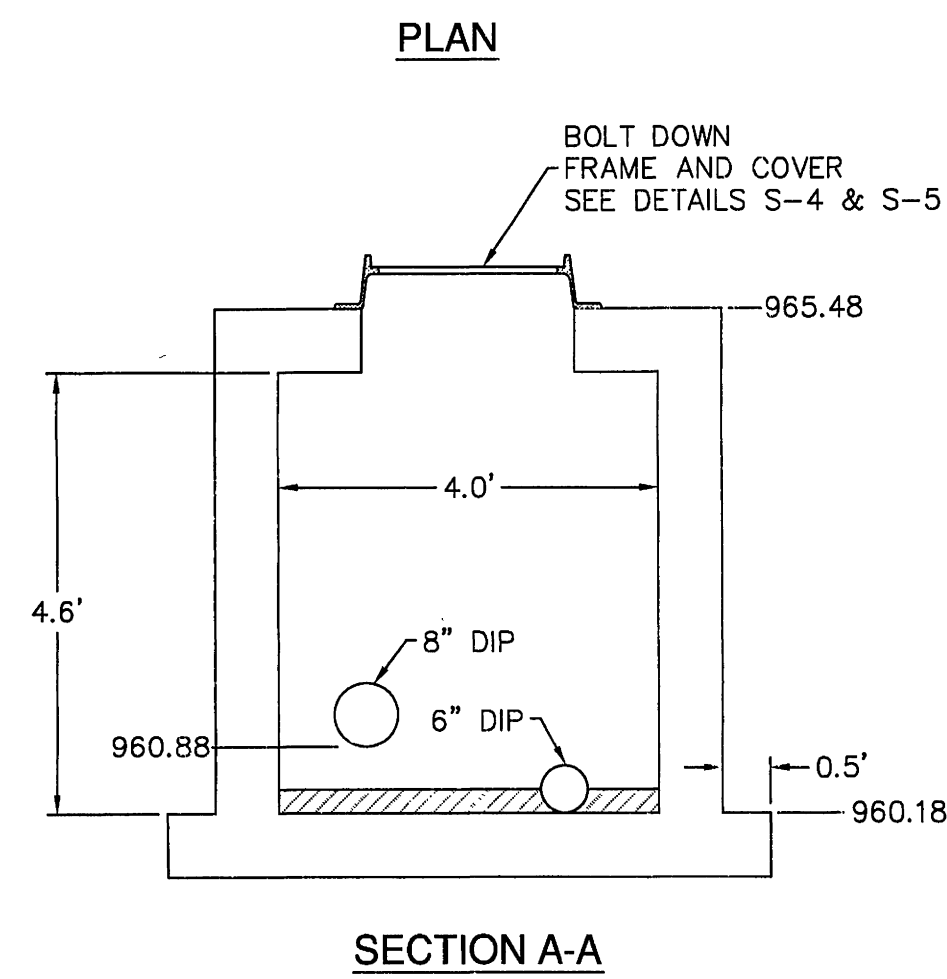


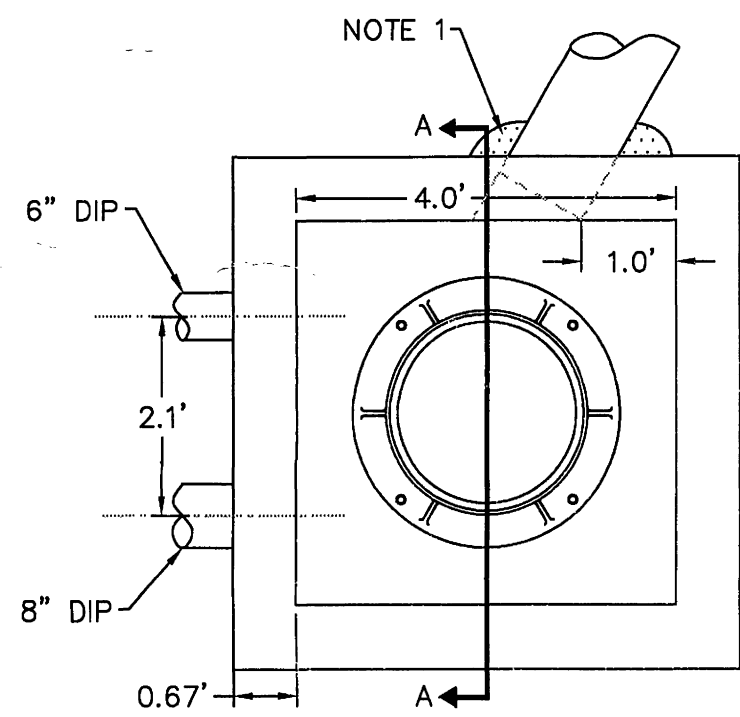

**OUTLET STRUCTURE
PRECAST JUNCTION BOX**
PER SPECIFICATION SECTION 02533
SCALE: 1"=2'

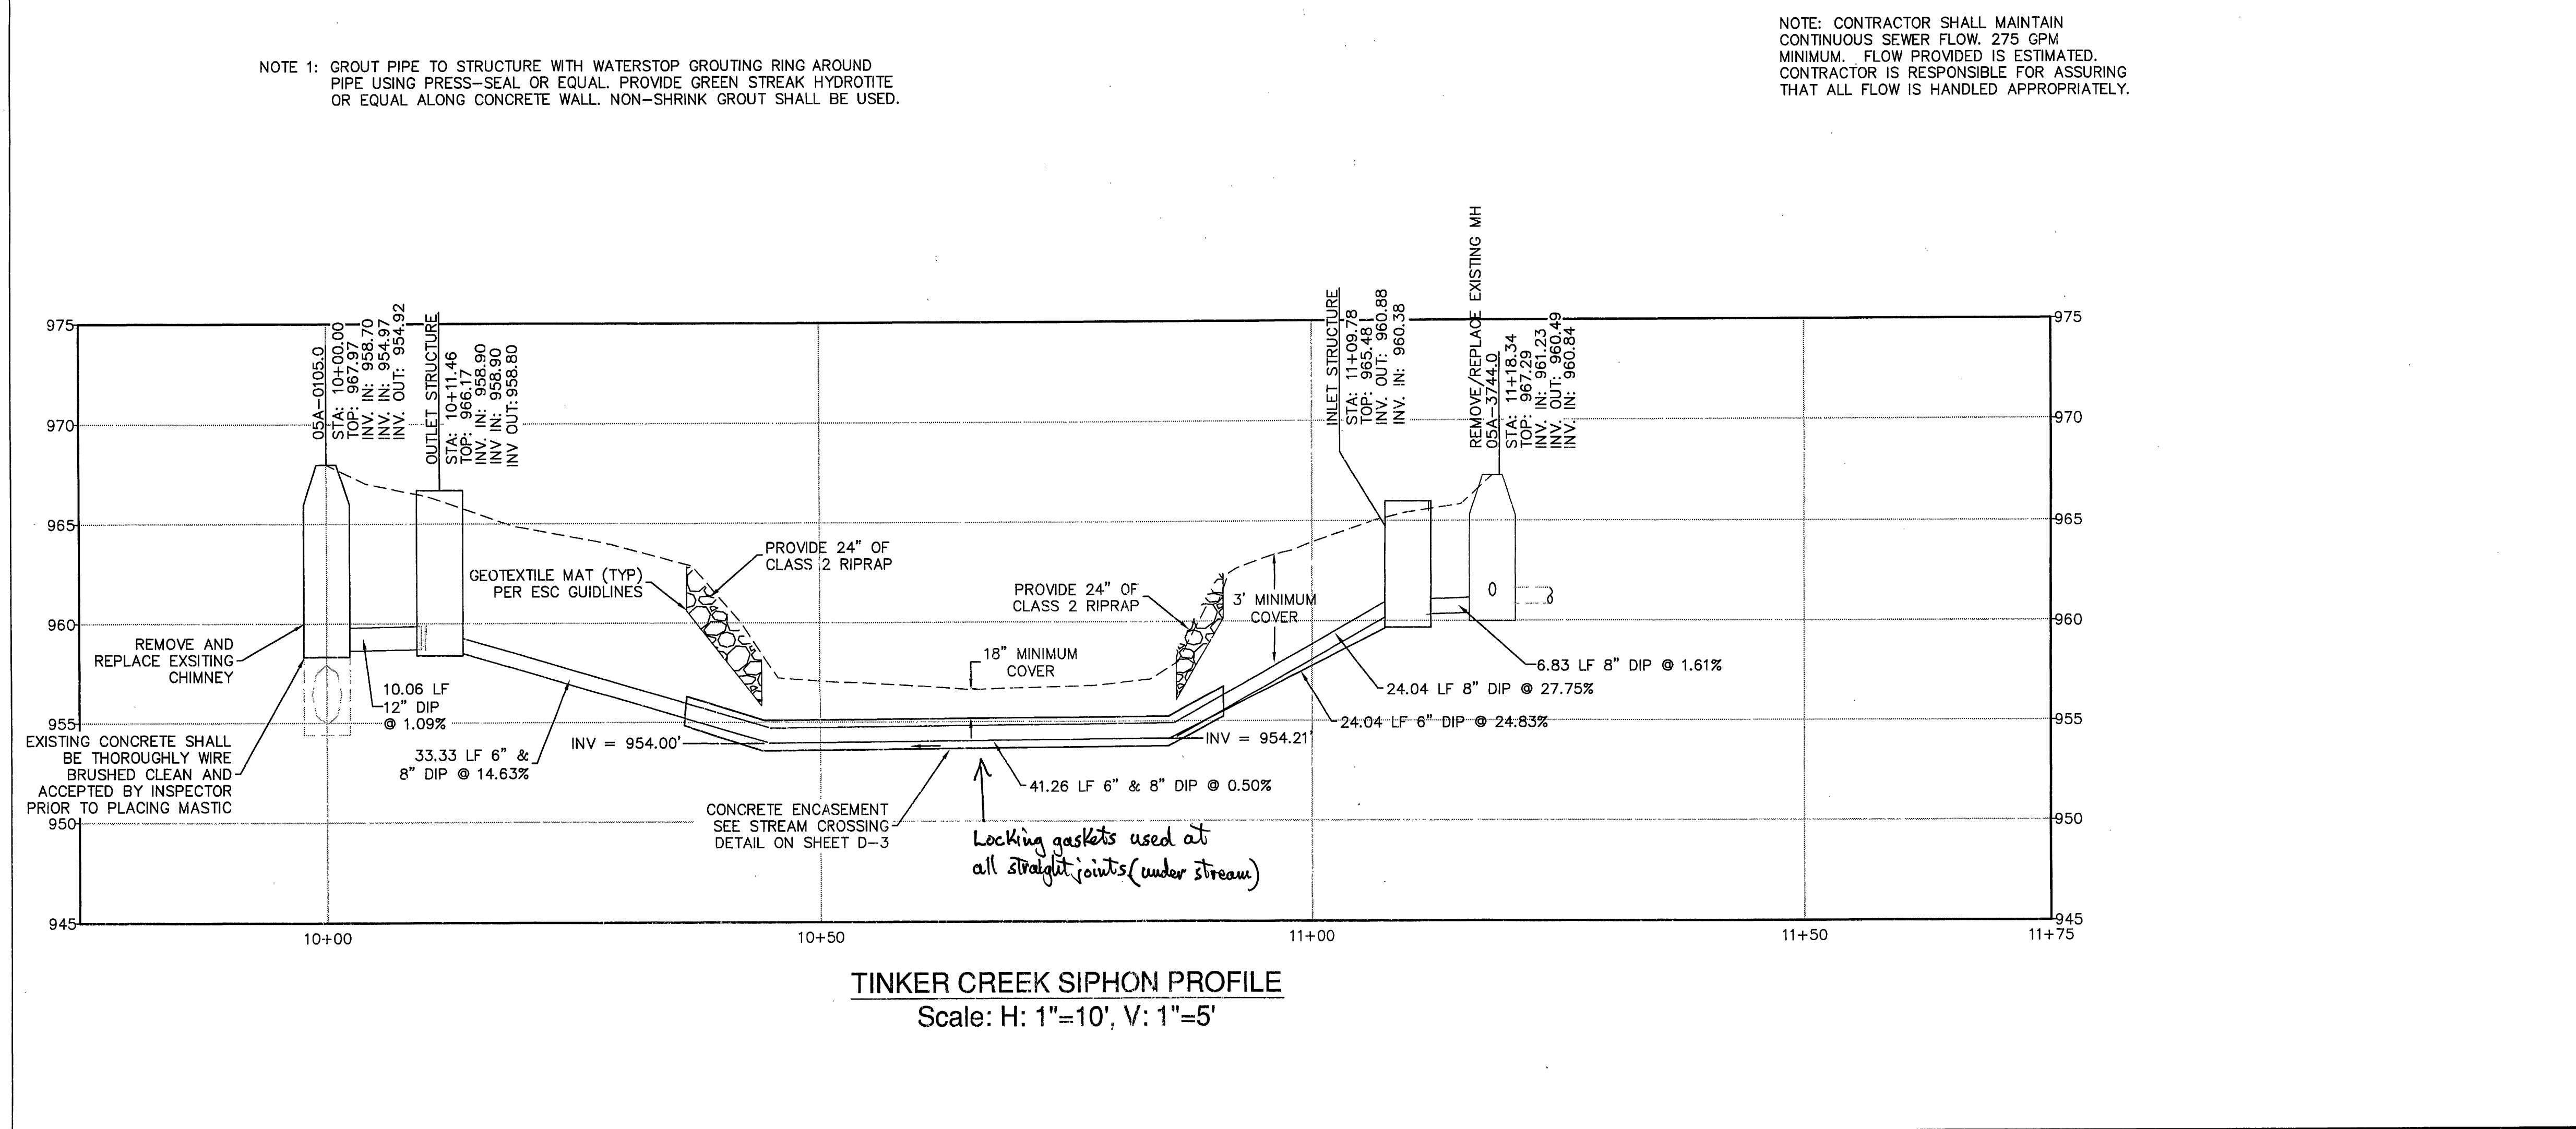

**INLET STRUCTURE
PRECAST JUNCTION BOX**
PER SPECIFICATION SECTION 02533
SCALE: 1"=2'

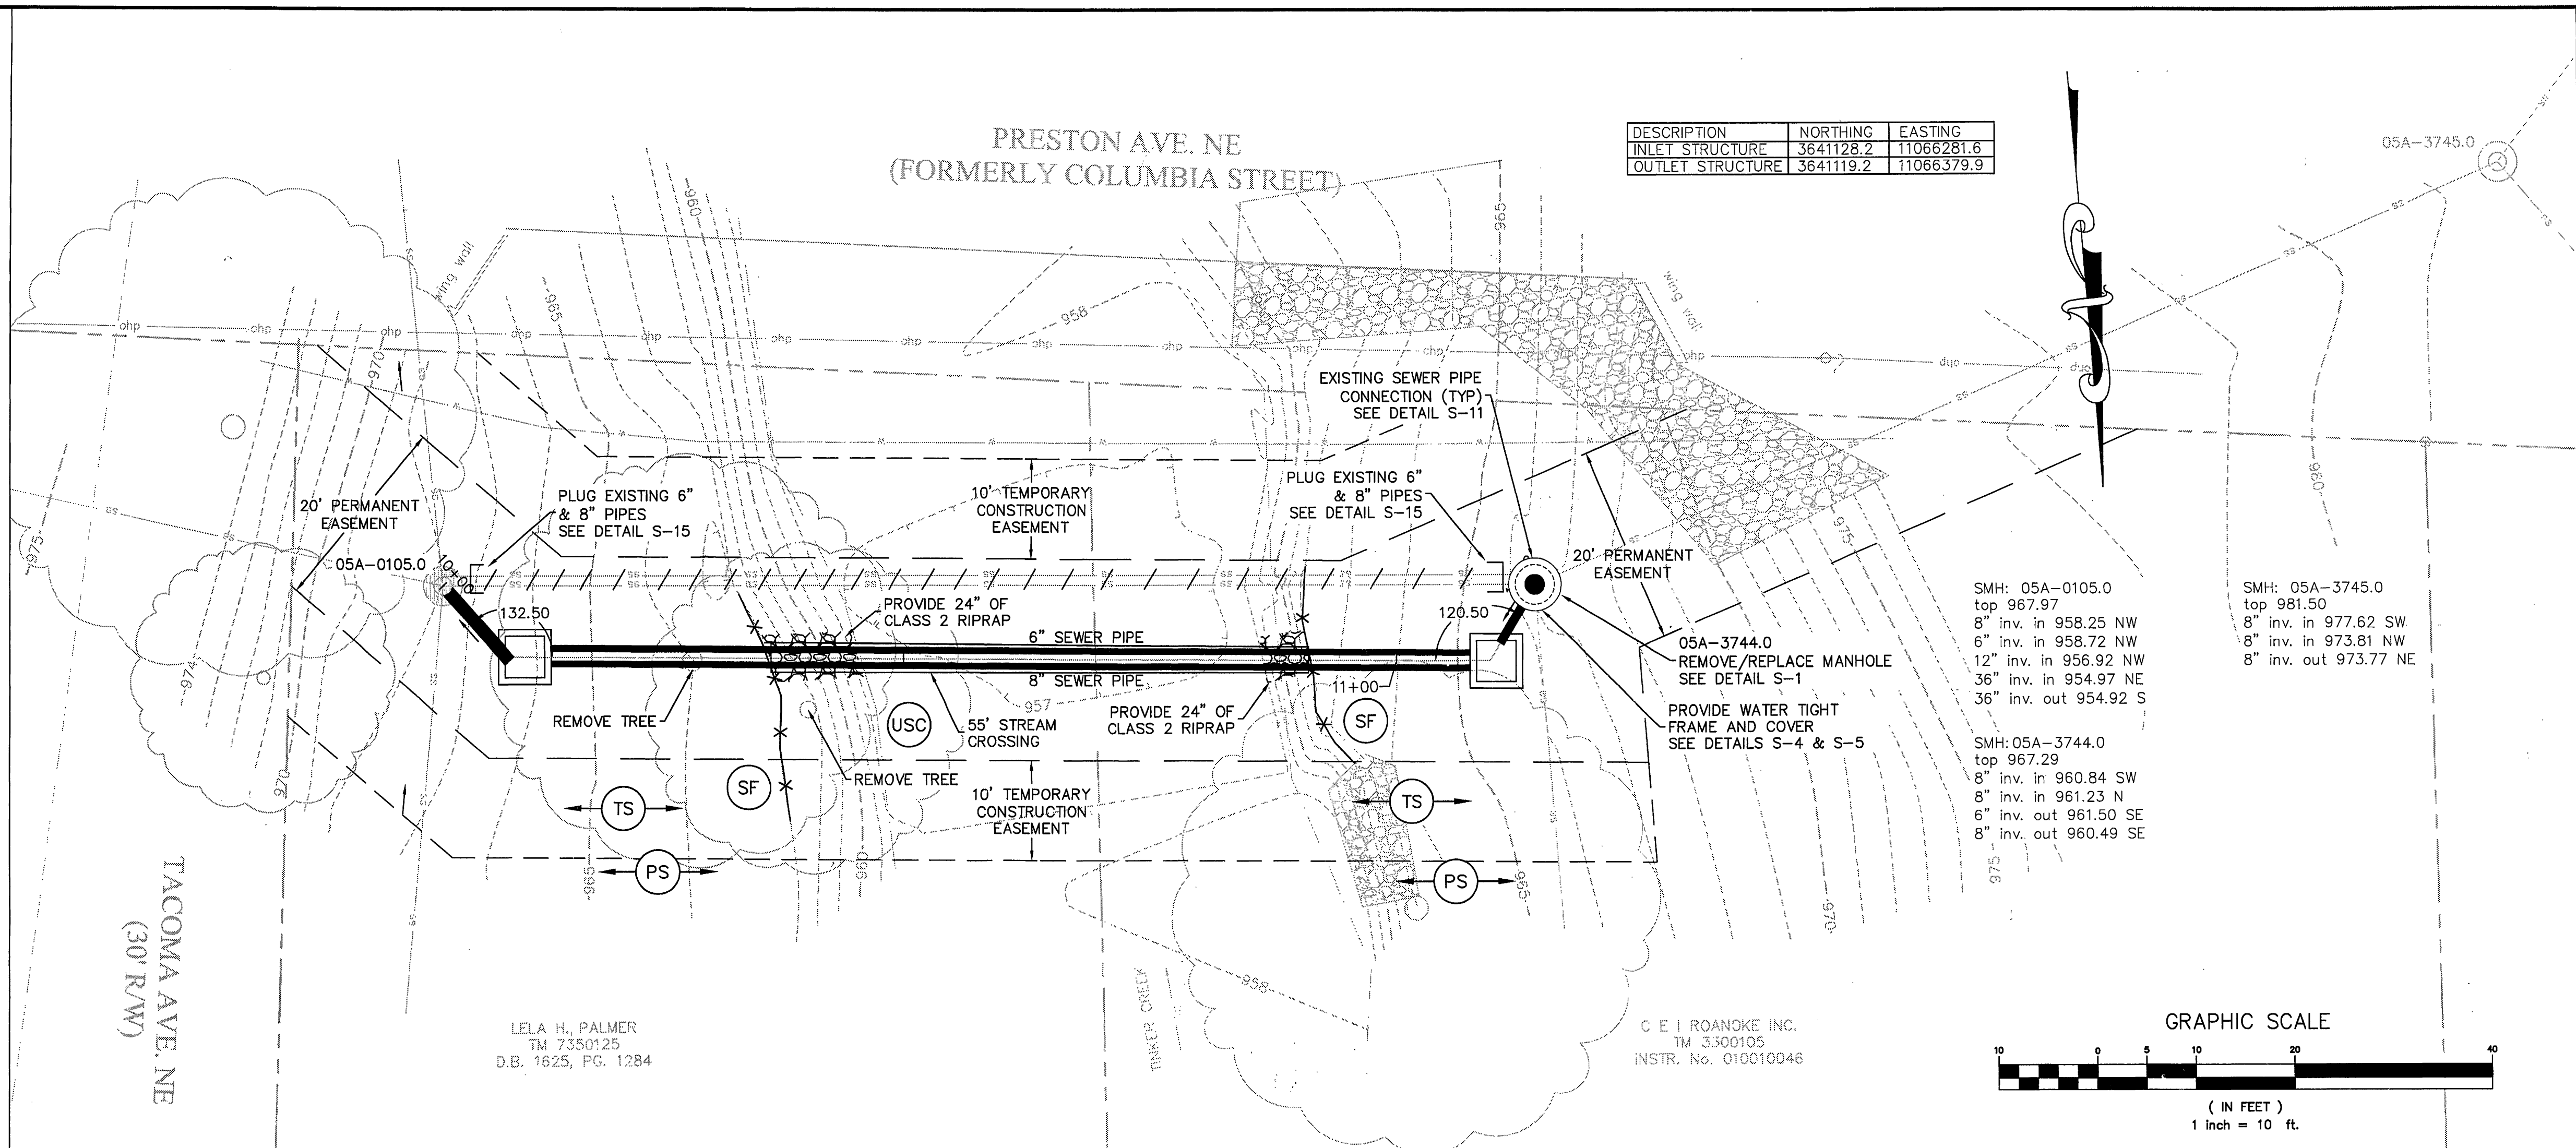

Draper Aden Associates
Engineering • Surveying • Environmental Services
2206 South Main Street
Blacksburg, VA 24060
Main: (540) 552-0444 Fax: (540) 552-0291

1118 South Main Street - Blacksburg, VA 24060-6548
Main: (540) 552-0444 - www.drao.com

TINKER CREEK SIPHON REPLACEMENT
WESTERN VIRGINIA WATER AUTHORITY
FY2011 VCVWRLF COLLECTION SYSTEM PROJECTS
ROANOKE, VIRGINIA

REVISIONS

NO.	DESCRIPTION
1	DESIGNED BY: SAK
2	DRAWN BY: LGB
3	CHECKED BY: LMR
4	SCALE: 1" = 10'
5	DATE: APRIL 1, 2012
6	PROJECT NUMBER: B11132B-02

C-3