
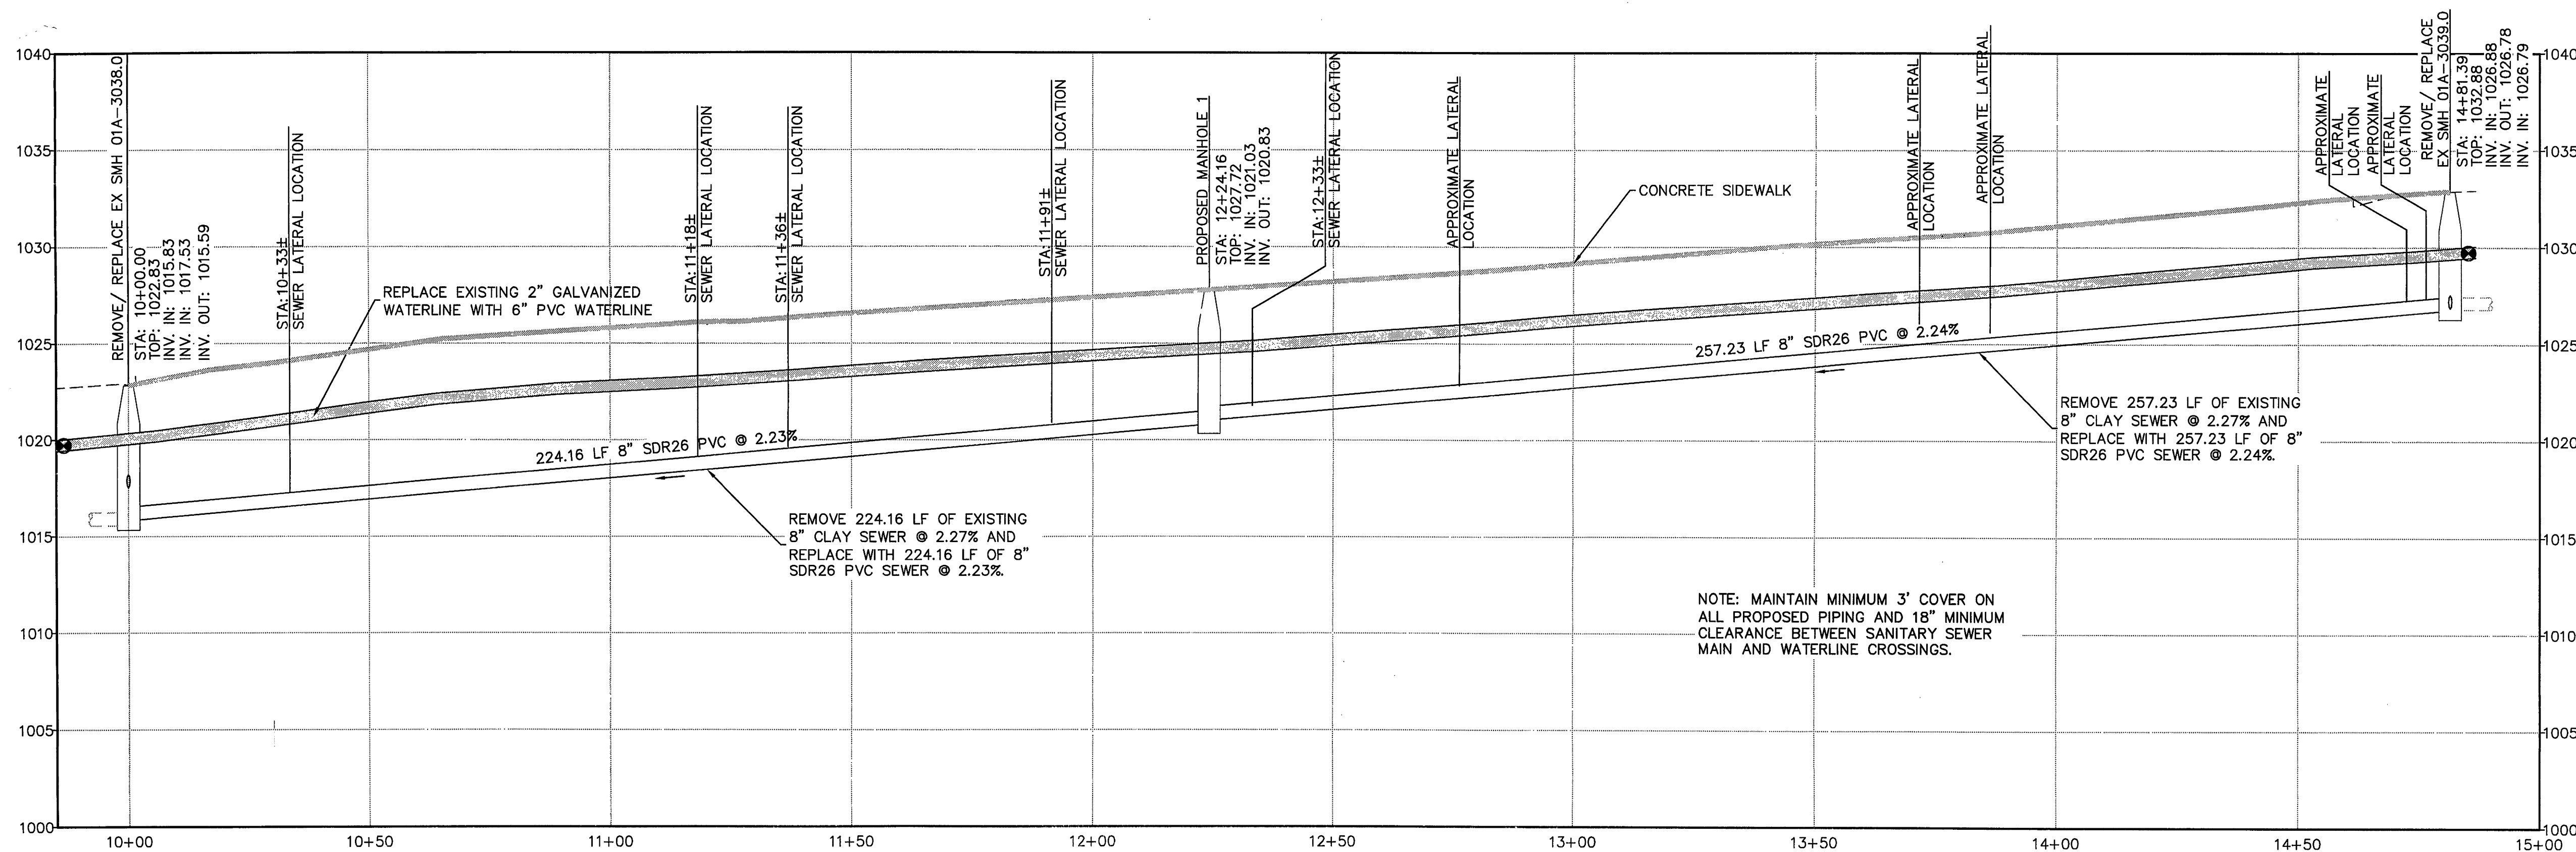


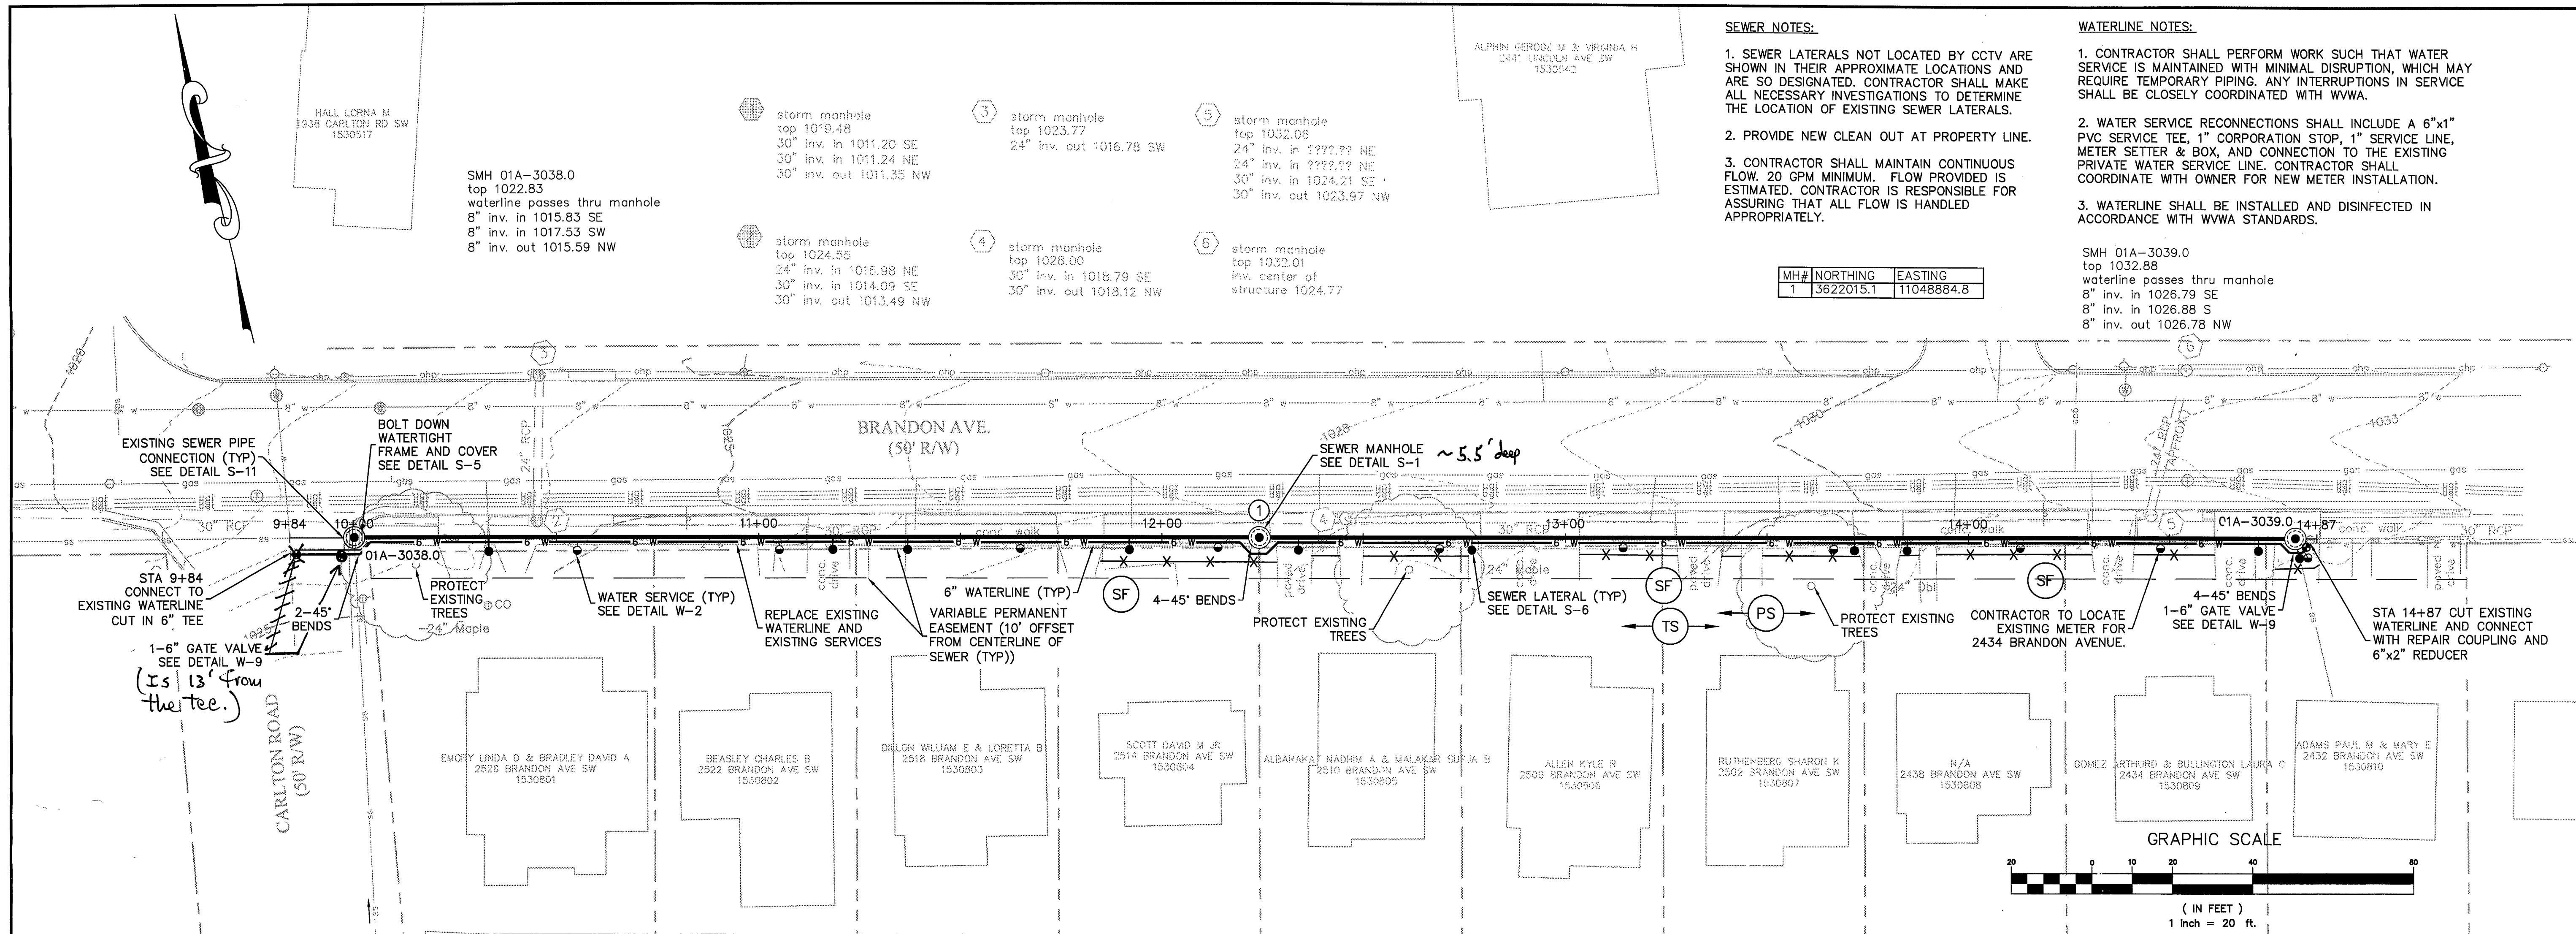

DRAPER ADEN ASSOCIATES
Engineering • Surveying • Environmental Services
2206 South Main Street
Blacksburg, VA 24060
540-552-0444 Fax: 540-552-0291

CLA
1118 South Main Street - Blacksburg, VA 24060-5666
Main: (540) 552-5566 • www.clasurveys.com

BRANDON AVENUE SEWER REPLACEMENT
WESTERN VIRGINIA WATER AUTHORITY
FY2011 VCWRLF COLLECTION SYSTEM PROJECTS
ROANOKE, VIRGINIA

DESIGNED BY: SAK
DRAWN BY: LGB
CHECKED BY: LMR
SCALE: 1" = 20'
DATE: APRIL 1, 2012
PROJECT NUMBER: B11132B-02

C-4