
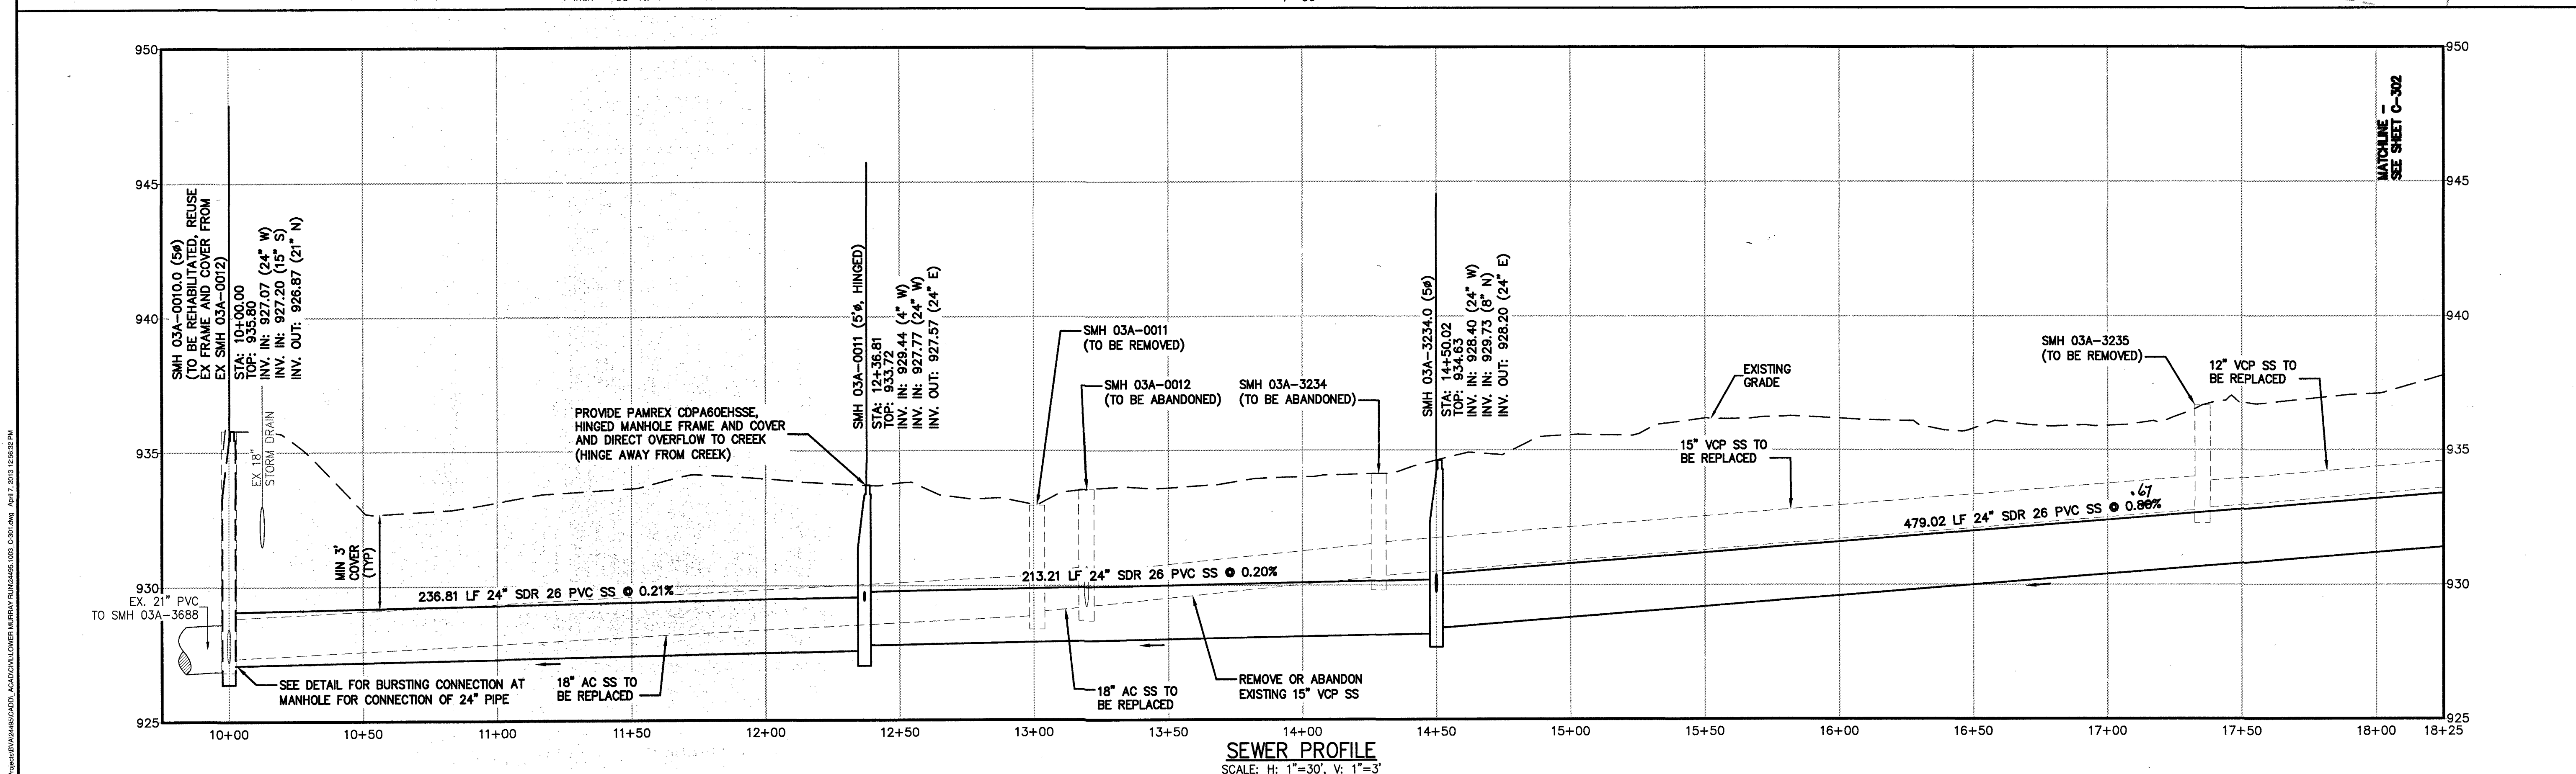


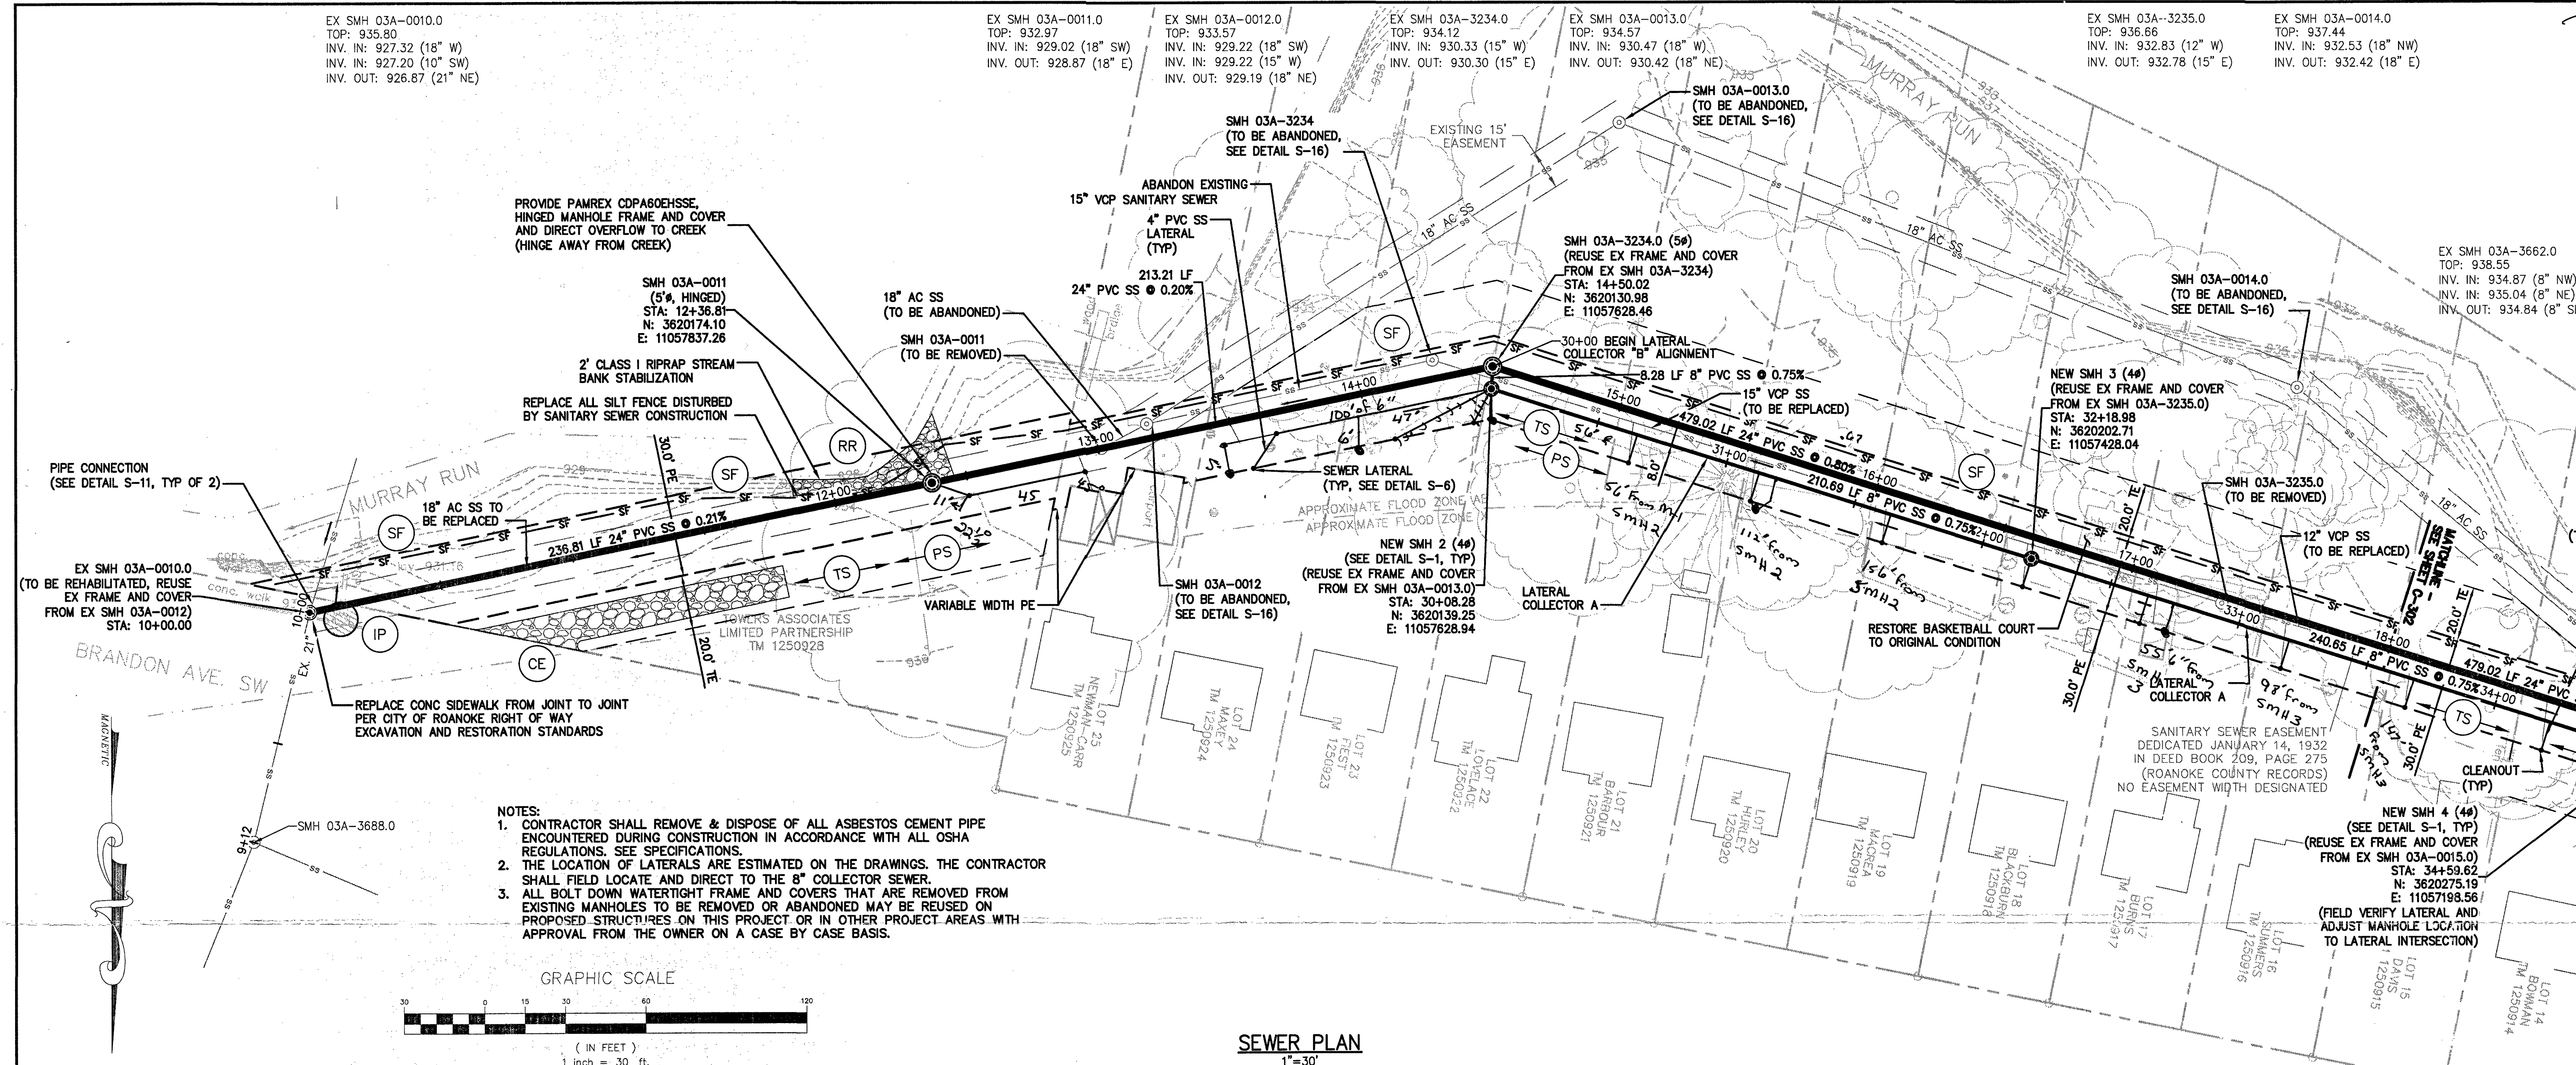

DOUGLAS B. HUDGINS
Lic. No. 034694
04/14/13
PROFESSIONAL ENGINEER

Draper Aden Associates
Engineering • Surveying • Environmental Services
2206 South Main Street
Blacksburg, VA 24060
Main: (540) 552-0444 Fax: 540-552-0291

SEWER PLAN AND PROFILE
WESTERN VIRGINIA WATER AUTHORITY FY2011
VCWRLF COLLECTION SYSTEM PROJECTS
LOWER MURRAY RUN SEWER REPLACEMENT
ROANOKE, VIRGINIA

C-301