
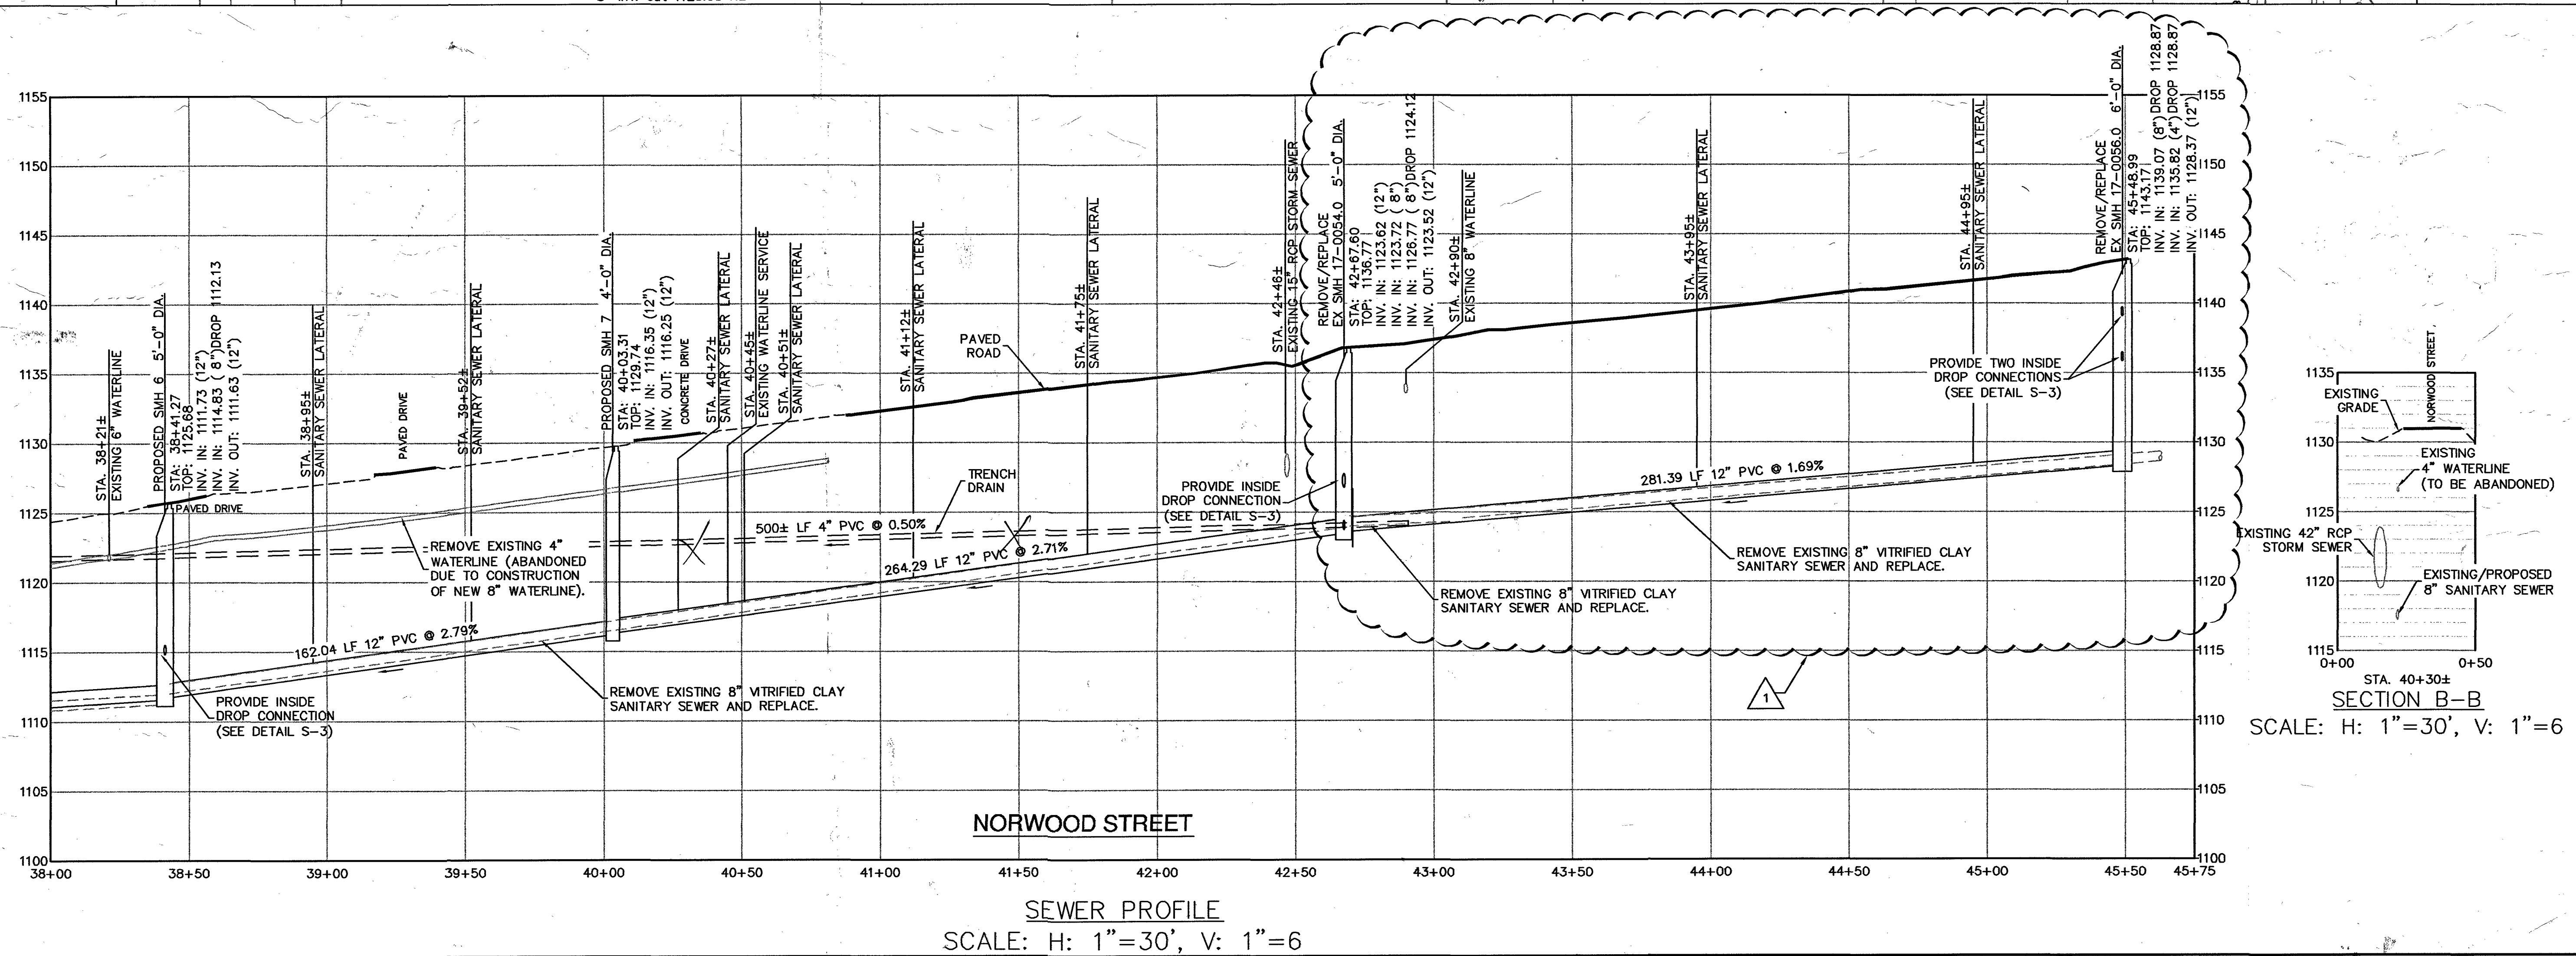


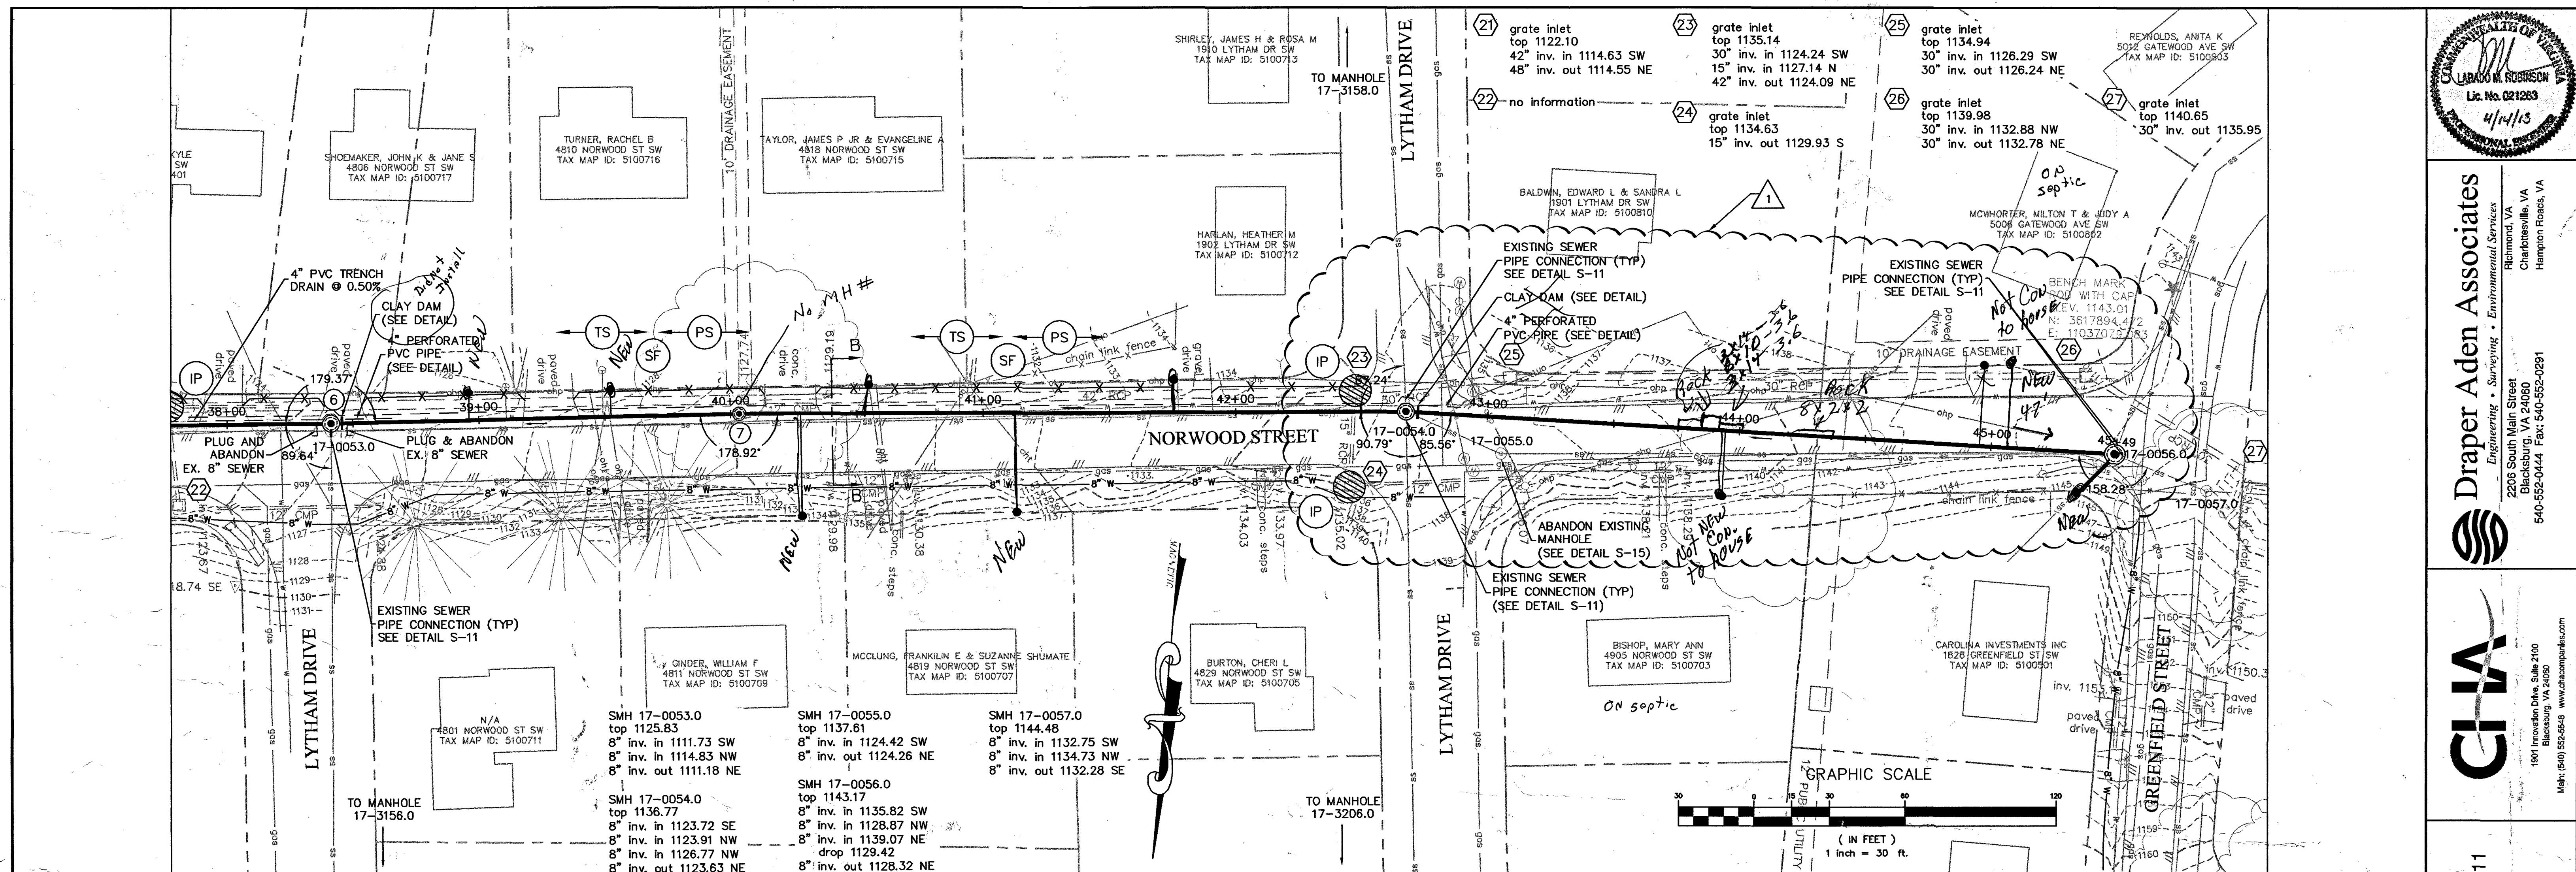

REVISIONS	
	01/14/2014 RE-ALIGNMENT REVISED BY RMH
DESIGNED BY:	
RMH	
DRAWN BY:	
BMC	
CHECKED BY:	
RMH	
SCALE:	
H: 1"=30' V: 1"= 6'	
DATE:	
01/14/14	
PROJECT NUMBER:	
B11132B-04B/05	
C-117	