

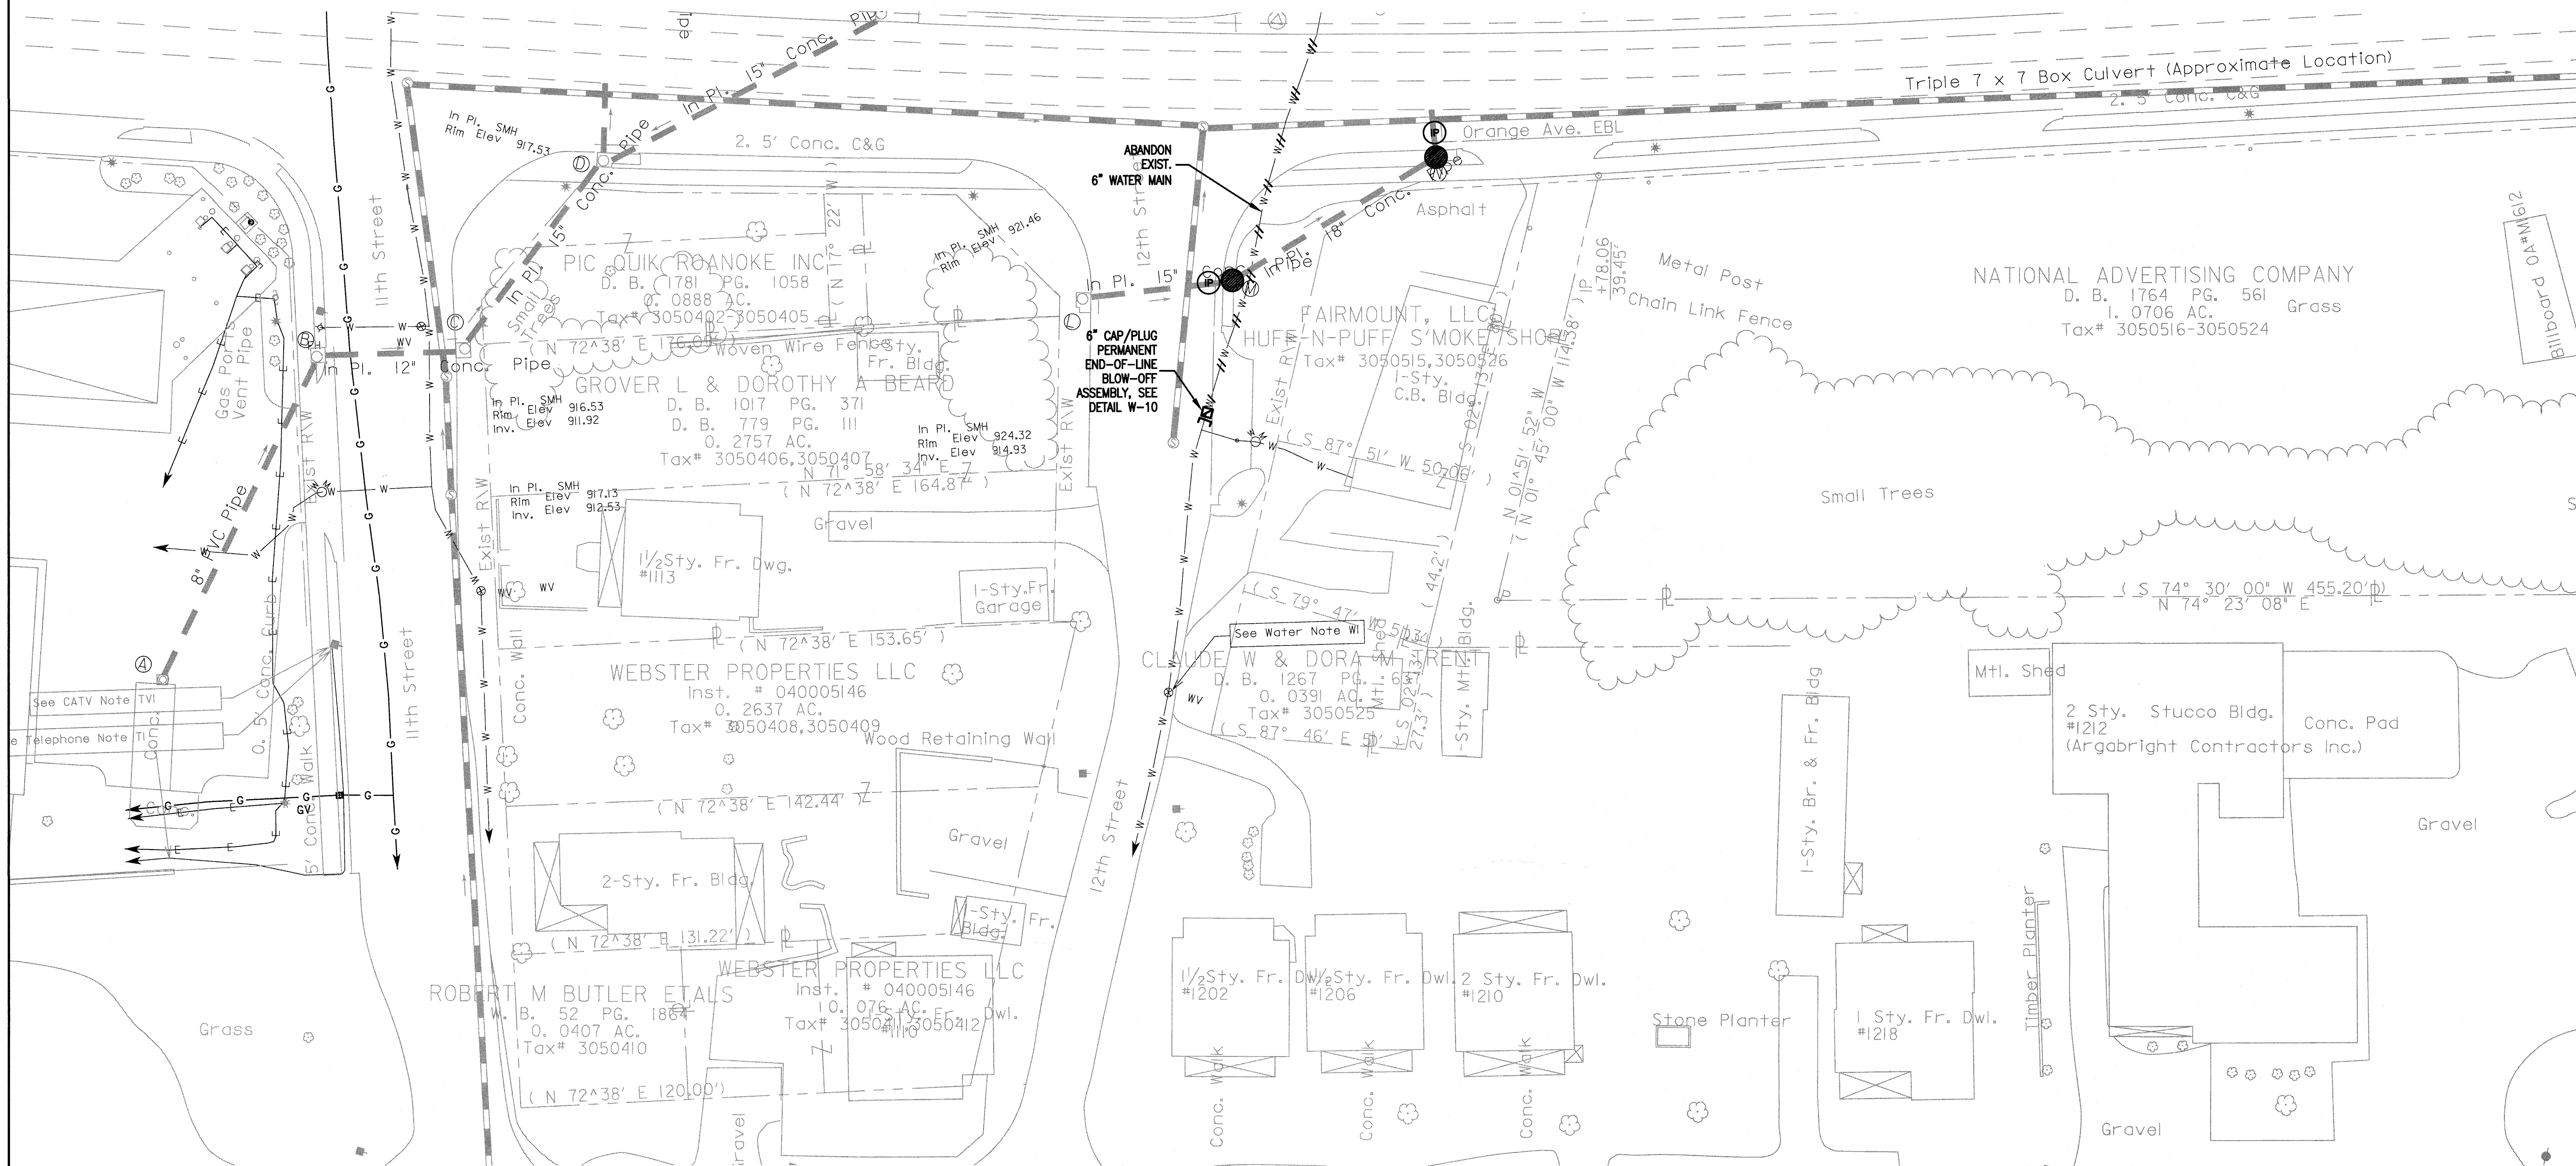


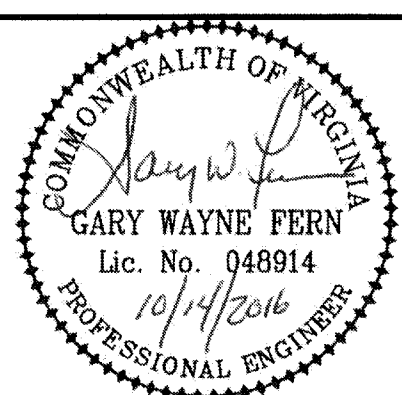

NOTE:

1. SEE SUGGESTED SEQUENCE OF CONSTRUCTION SHEET 9.

GRAPHIC SCALES

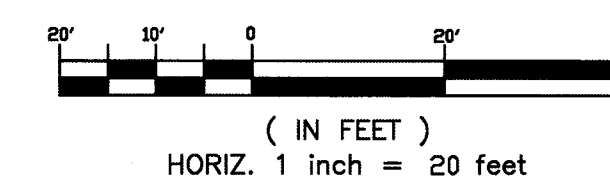

WESTERN VIRGINIA WATER AUTHORITY
601 South Jefferson Street, Suite 300
Roanoke, Virginia 24011

DES: PJM
DRAWN: JES
CHECK: GWF
DATE: 10/14/16

SCALE: AS SHOWN
HORIZ: 1" = 20'
VERT: N/A

2016 12-INCH WATER MAIN REPLACEMENTS
1. ORANGE AVENUE (11TH STREET TO 13TH STREET)
2. PETERS CREEK ROAD & HERSHBERGER ROAD
3. MELROSE AVENUE & COUNTRY CLUB DRIVE

1. ORANGE AVENUE (11TH STREET TO 13TH STREET)
PROPOSED WATER MAIN PLAN

DRAWING
1-2a

SHEET
6

REV	DATE	DESCRIPTION