

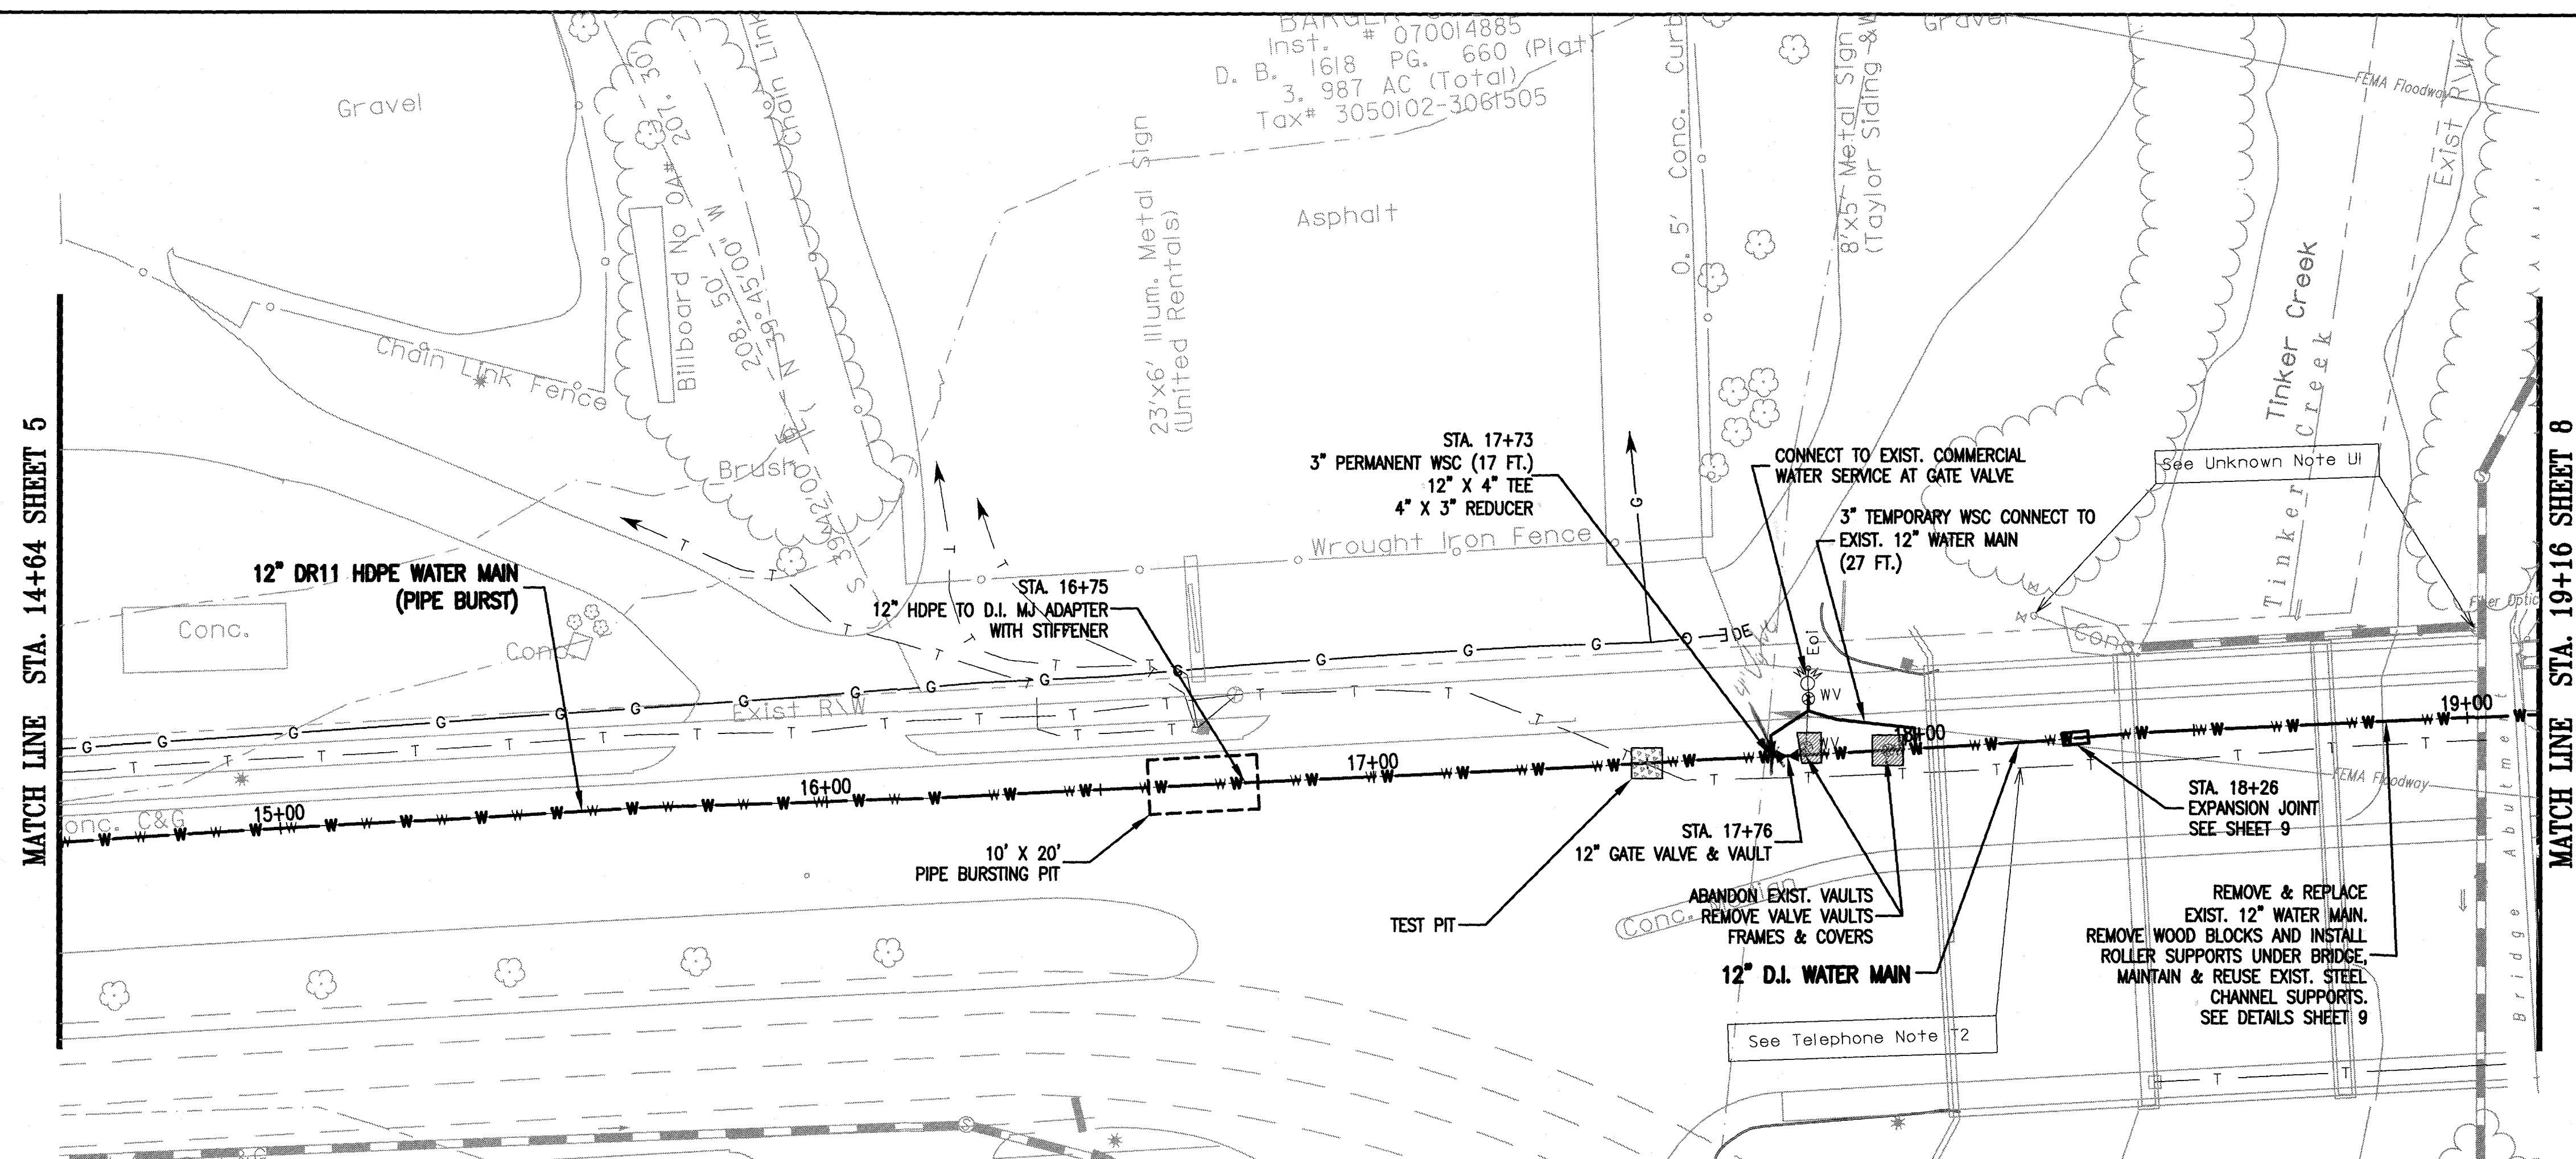
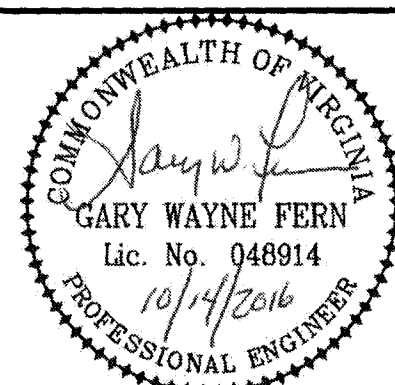


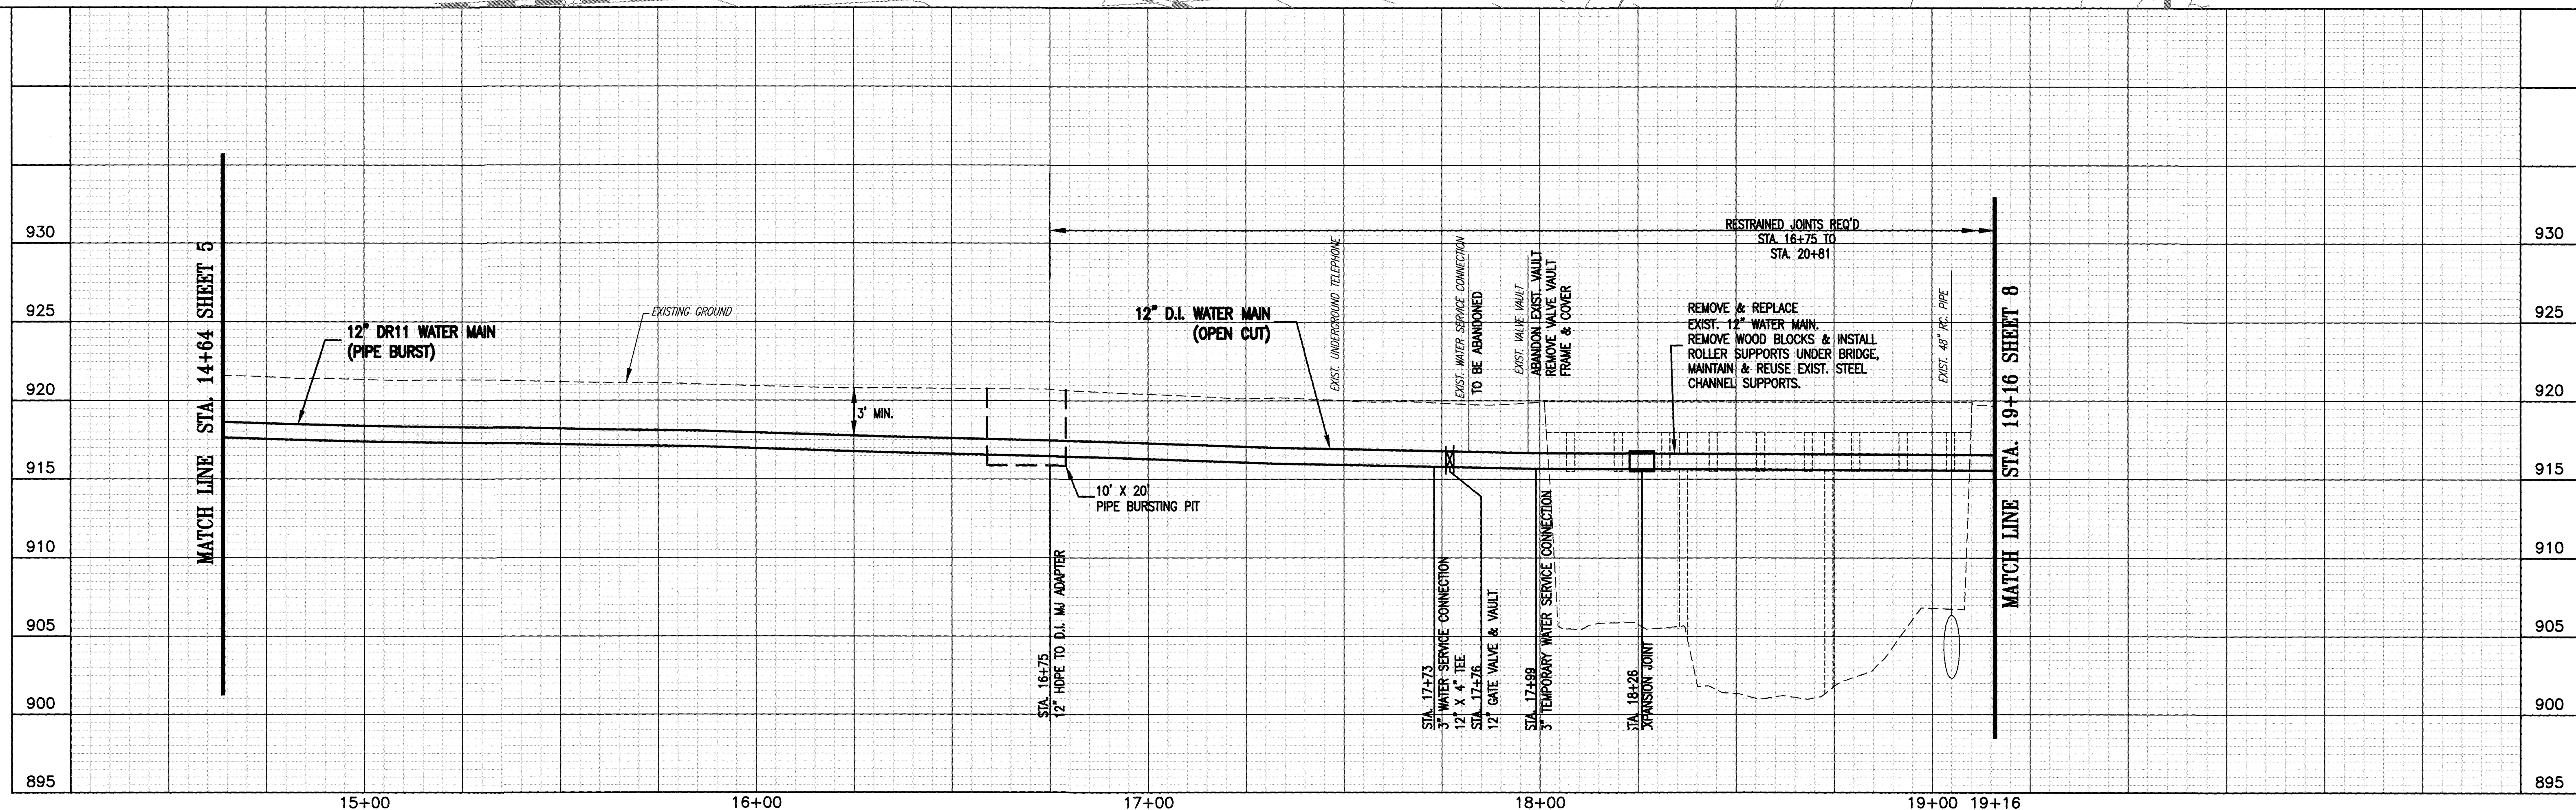

NOTE:
1. SEE SUGGESTED SEQUENCE OF CONSTRUCTION SHEET 9.

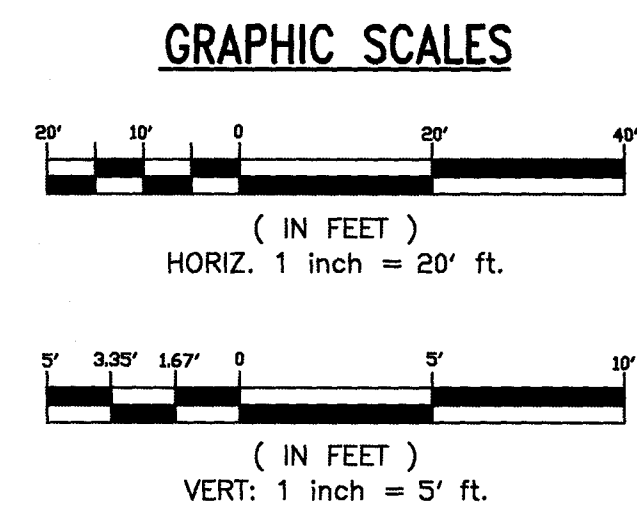

WESTERN VIRGINIA WATER AUTHORITY
601 South Jefferson Street, Suite 300
Roanoke, Virginia 24011

DES: PJM
DRAWN: JES
CHECK: GWF
DATE: 10/14/16

SCALE: AS SHOWN
HORIZ: 1" = 20'
VERT: 1" = 5'

2016 12-INCH WATER MAIN REPLACEMENTS
1. ORANGE AVENUE (11TH STREET TO 13TH STREET)
2. PETERS CREEK ROAD & HERSHBERGER ROAD
3. MELROSE AVENUE & COUNTRY CLUB DRIVE

1. ORANGE AVENUE (11TH STREET TO 13TH STREET)
PROPOSED WATER MAIN
PLAN-PROFILE STA. 14+64 TO STA. 19+16

REV	DATE	DESCRIPTION

DRAWING
1-3

SHEET
7