
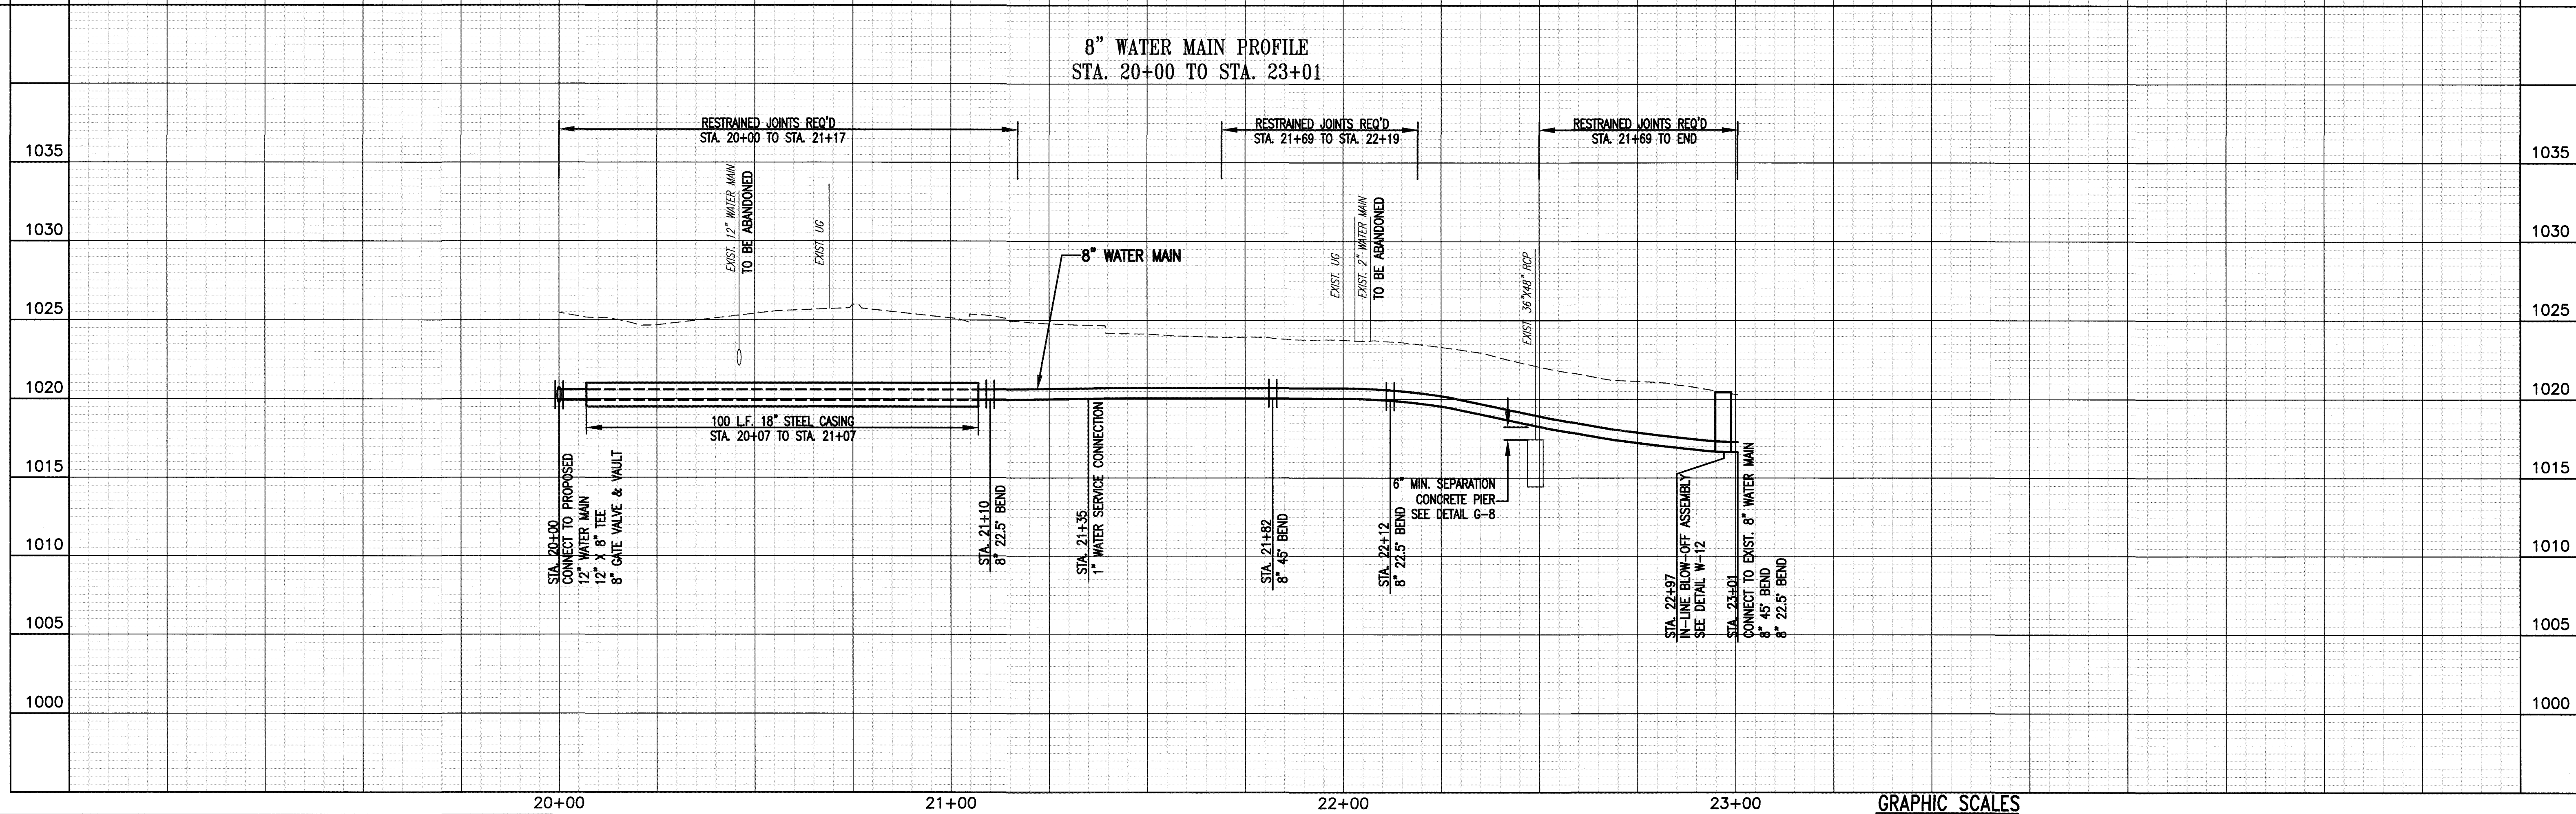


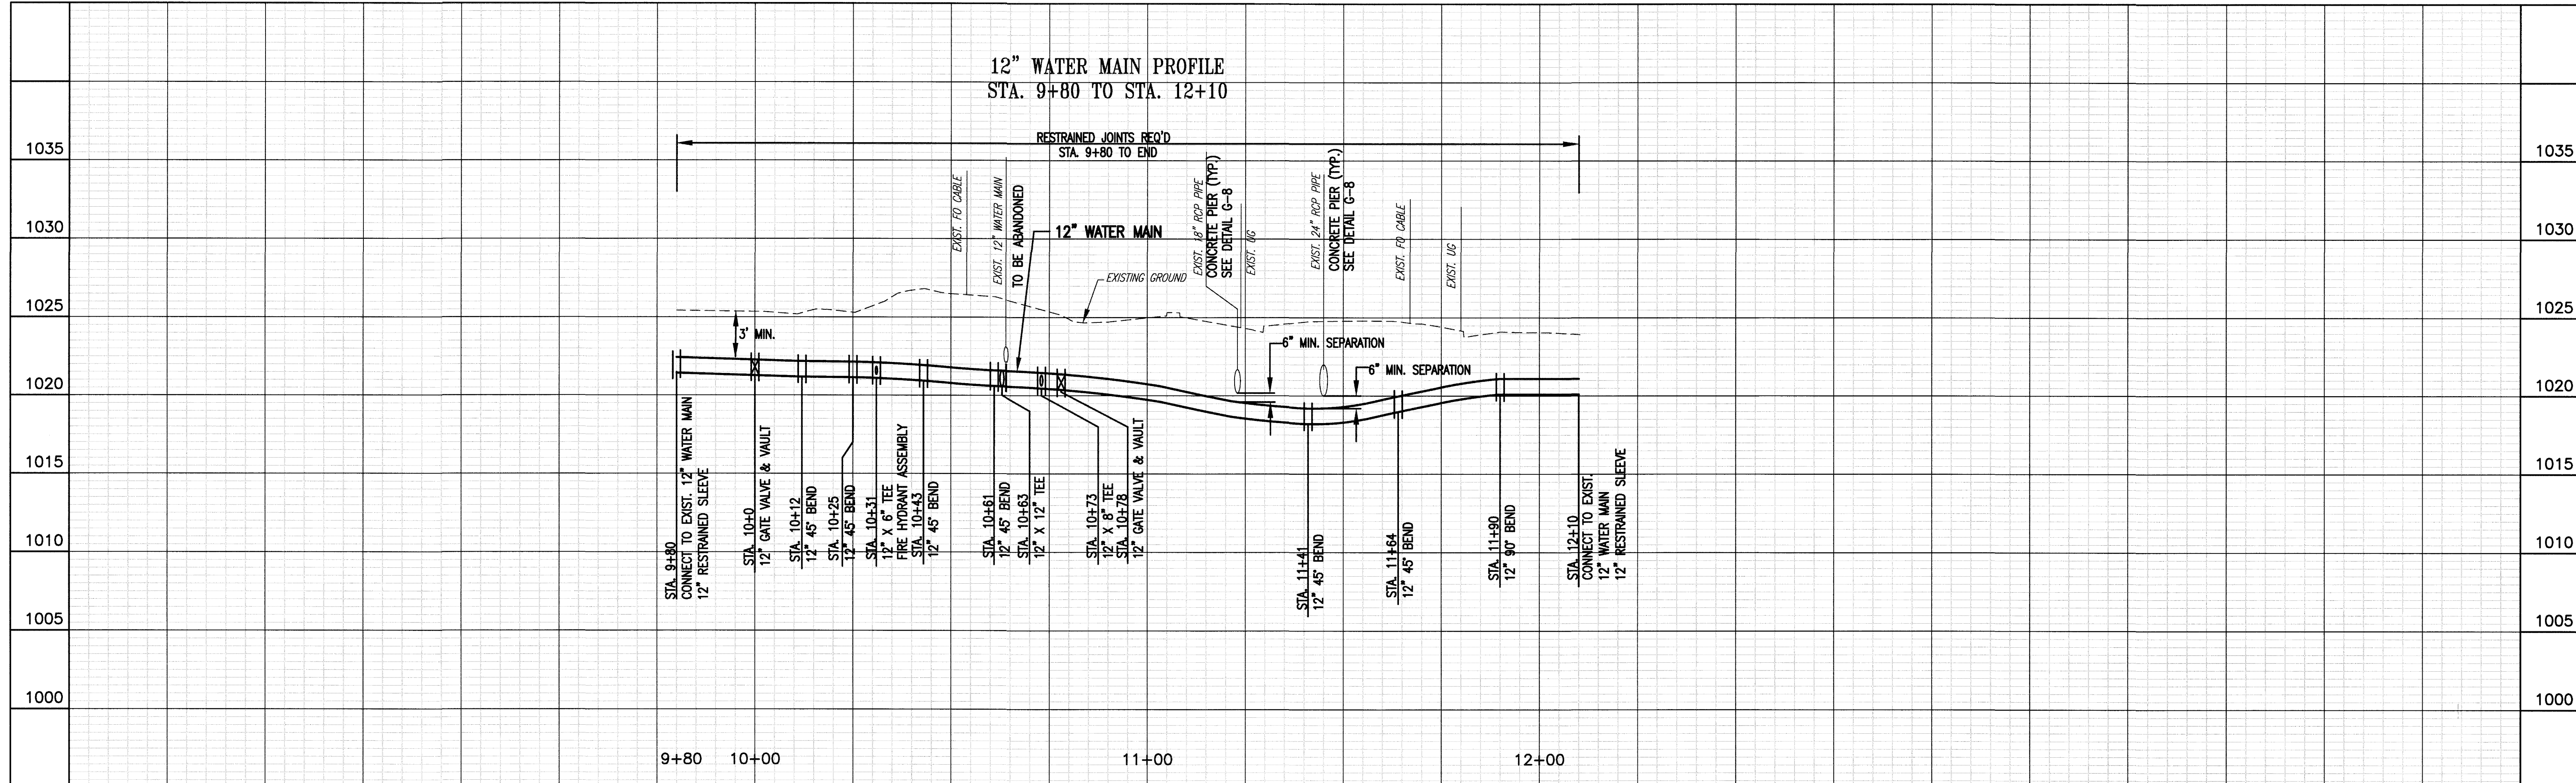

WESTERN VIRGINIA WATER AUTHORITY
601 South Jefferson Street, Suite 300
Roanoke, Virginia 24011

DES: PJM	SCALE: AS SHOWN
DRAWN: JES	HORIZ: 1" = 20'
CHECK: GWF	VERT: 1" = 5'
DATE: 10/14/16	

2016 12-INCH WATER MAIN REPLACEMENTS

- ORANGE AVENUE (11TH STREET TO 13TH STREET)
- PETERS CREEK ROAD & HERSHBERGER ROAD
- MELROSE AVENUE & COUNTRY CLUB DRIVE

2. PETERS CREEK ROAD & HERSHBERGER ROAD
PROFILE, STA. 9+80 TO STA. 12+10
PROFILE, STA. 20+00 TO STA. 23+01

REV	DATE	DESCRIPTION

DRAWING
2-3

SHEET
13

GRAPHIC SCALES
(IN FEET)
HORIZ. 1 inch = 20 feet
VERT. 1 inch = 5 feet