
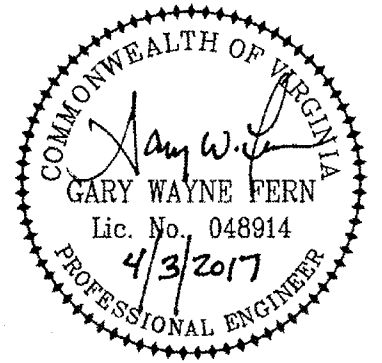
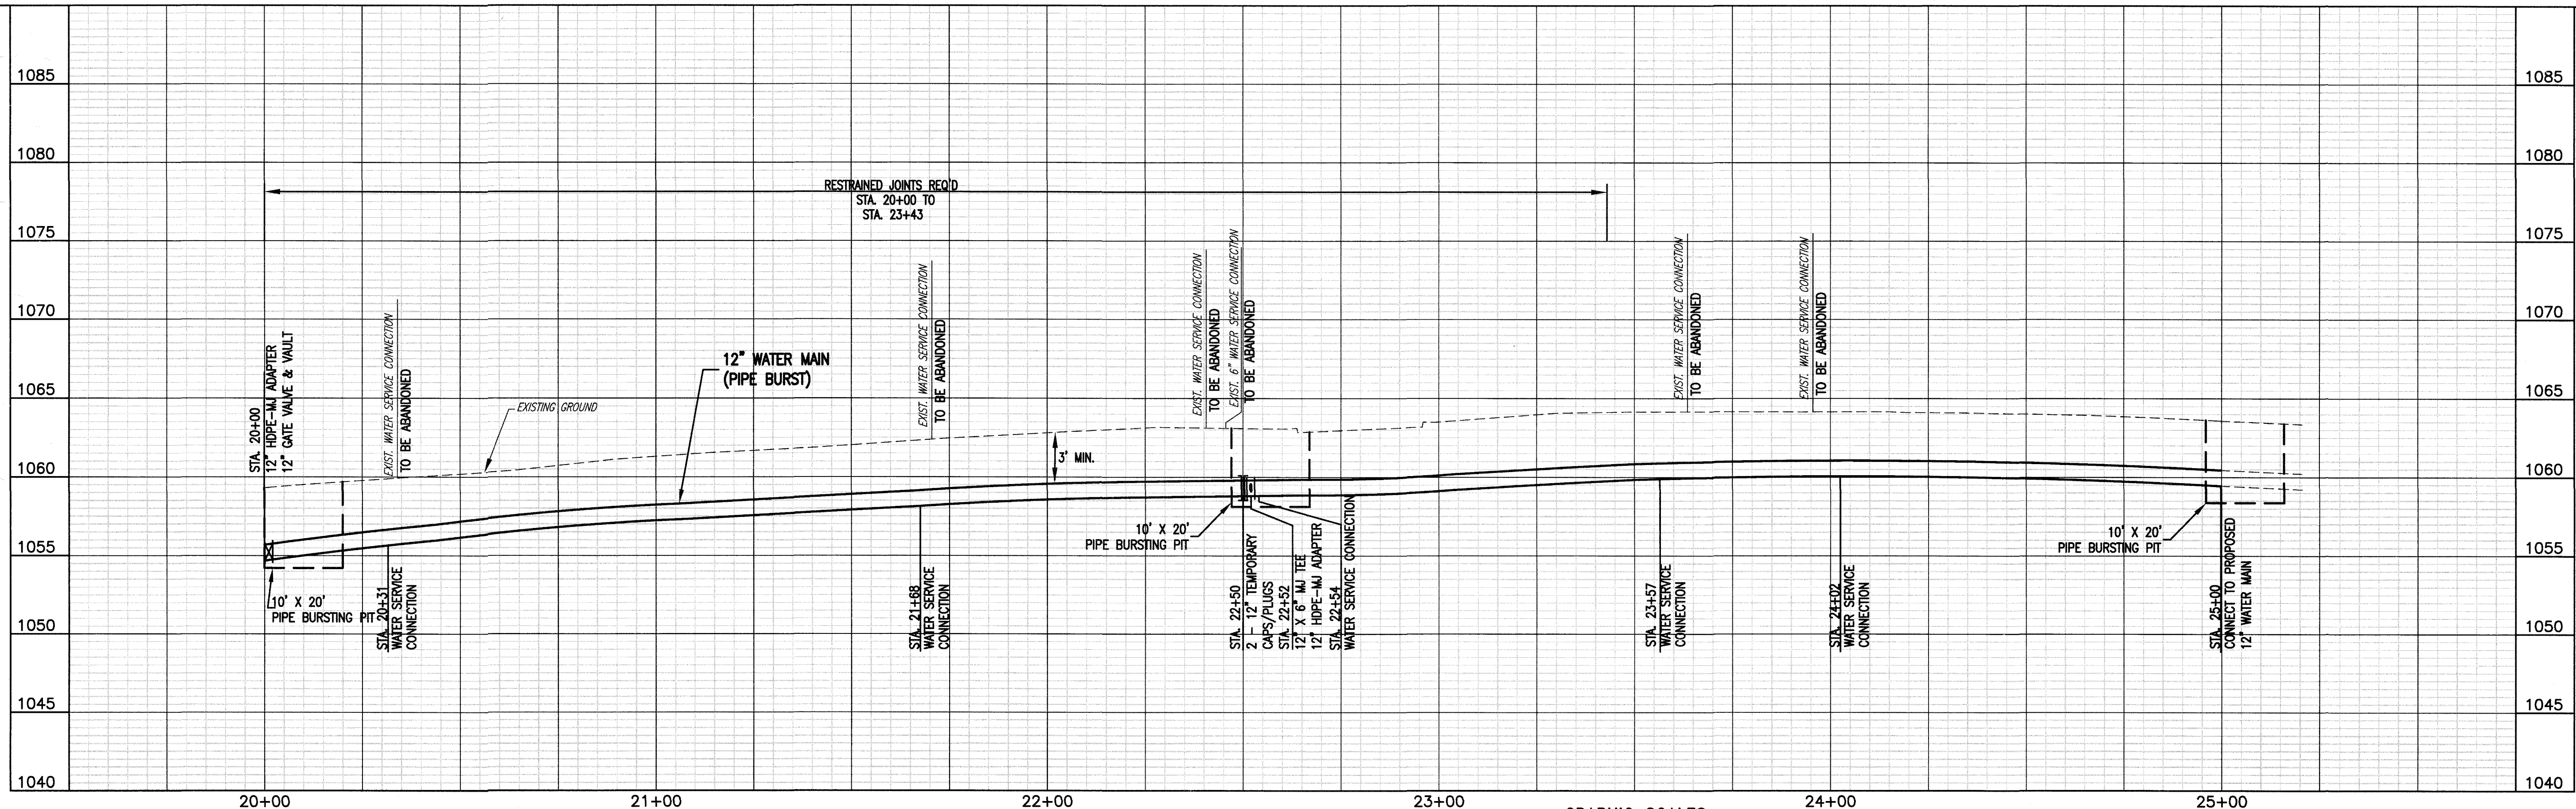


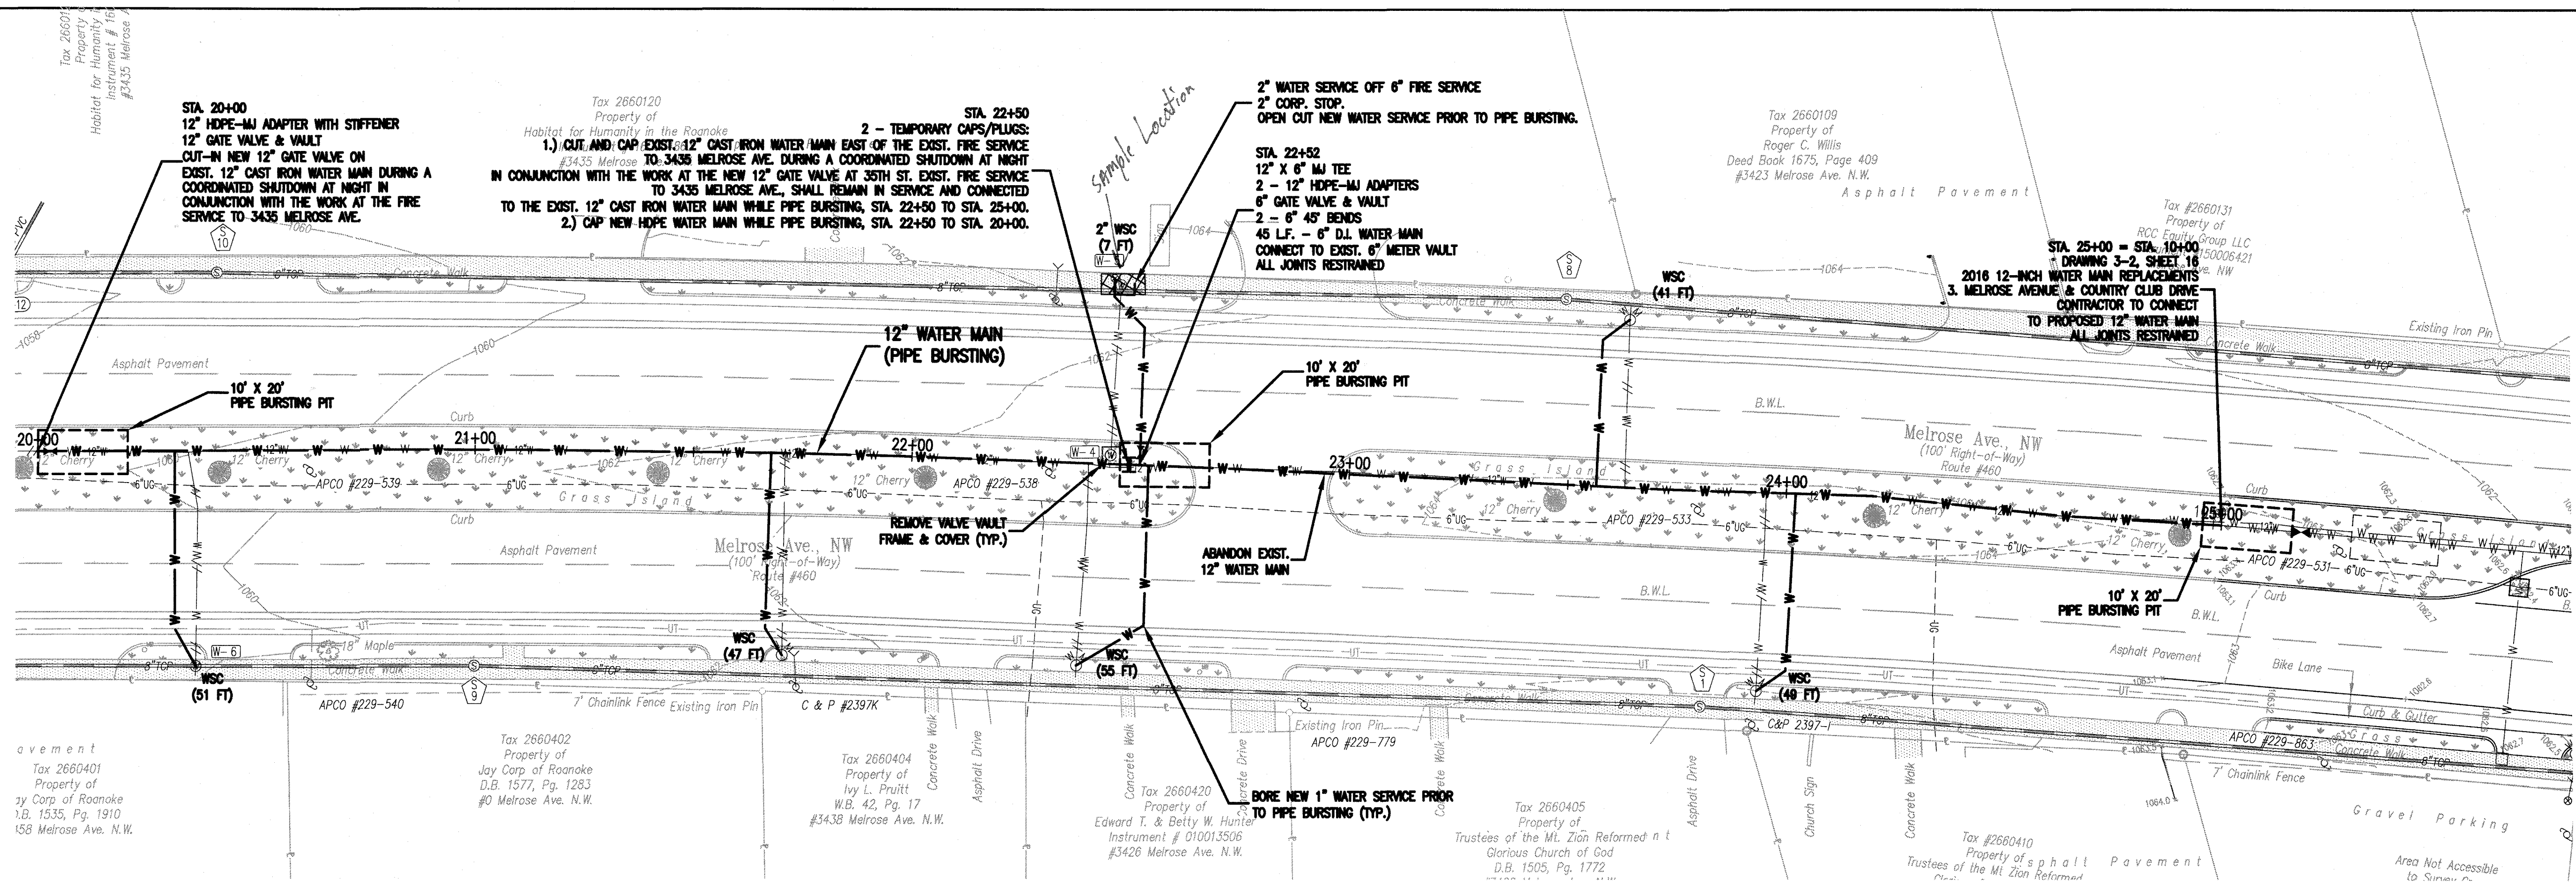

WESTERN VIRGINIA WATER AUTHORITY
601 South Jefferson Street, Suite 300
Roanoke, Virginia 24011

DES: JBS
CHECK: GWF
DATE: 4/03/17
SCALE: AS SHOWN
HORIZ: 1" = 20'
VERT: 1" = 5'

3. MELROSE AVENUE & COUNTRY CLUB DRIVE
WATER MAIN REPLACEMENT
CHANGE ORDER #1

MELROSE AVE.
PLAN - PROFILE
STA. 20+00 TO STA. 25+00

REV	DATE	DESCRIPTION
-----	------	-------------

SHEET
17