

V:\Projects\BVA\31237\Drawings\100% Construction Drawings-Updated.mxd

Legend

- Sanitary Manhole
- Sanitary Sewer

Contract 1A - Sanitary Sewer Line Rehabilitation

Sanitary Sewer Rehabilitation


- Line
- Burst
- Capped- Do Not Reinstall
- Replace
- Replace - Pavement
- Trim and Replace
- Trim and Replace - Pavement
- Trim - Do Not Reinstall
- Assist Owner to Verify Active - Replace if Active
- Verify Active - Pavement
- Existing PVC - Reconnect at Sewer Main
- Existing PVC - Pavement - Reconnect at Sewer Main

Contract 1B - Manhole Rehabilitation

- Install Water-Resistant F&C
- Reseal Existing Frame
- Install Standard F&C
- Seal Chimney
- Cementitious Line Manhole
- ✱ Repair Crack/Holes in Wall
- ✱ Seal Pipe Connections
- ✱ Seal Wall/Bench Connection
- ✱ Repair Crack/Holes in Bench
- ★ Install 8-inch Cleanout

Pipe Material Legend

- CP = Concrete Pipe
- VCP = Vitrified Clay Pipe

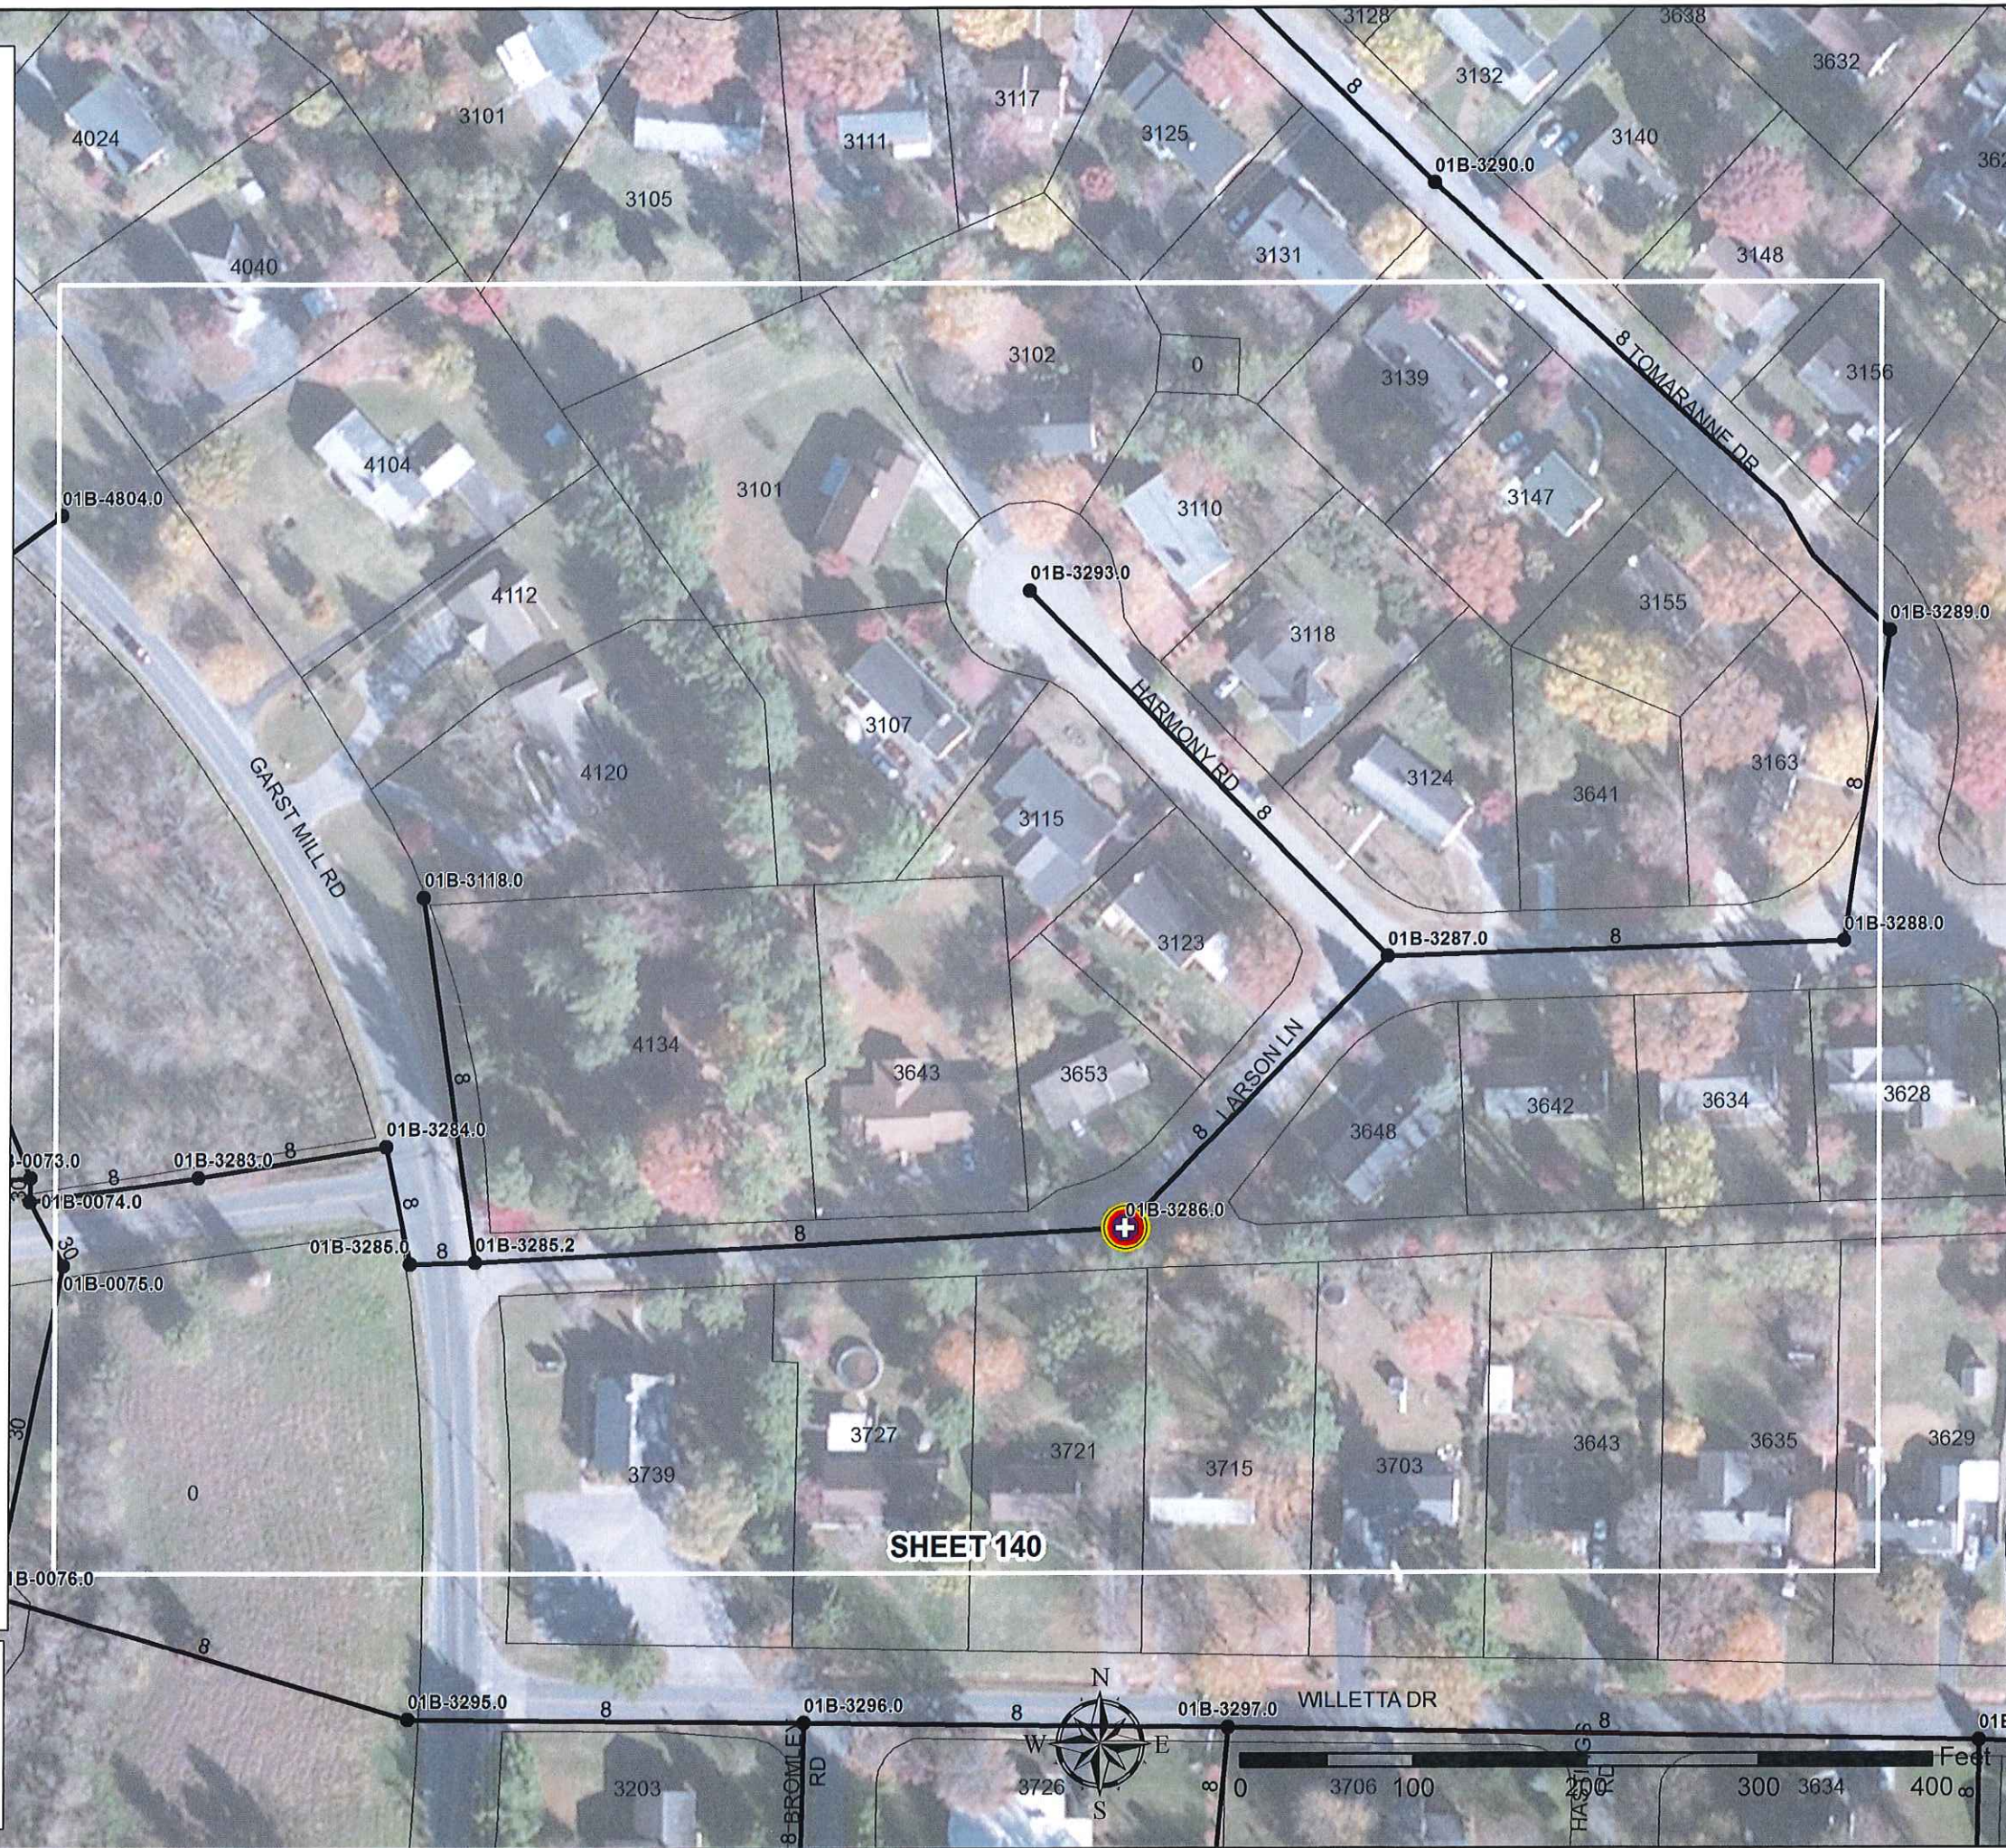


DRAWING COPYRIGHT 2016



WESTERN VIRGINIA
WATER AUTHORITY

ROANOKE, VIRGINIA
3286 lid has holes.

Taped 6.27.17 - Disc 6
Side B

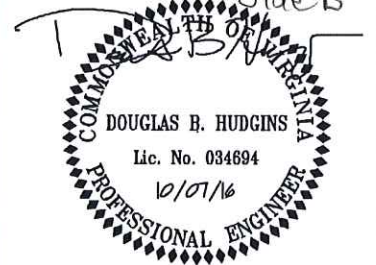


No.	Submission/Revision	App'd.	By	Date
-	Bid Issue	DBH	KJV	10/07/16
A	50% Submission	DBH	KJV	05/12/16

CONTRACT 1 -
2016 SANITARY SEWER REHABILITATION

Manhole Rehabilitation

Designed By: KJV	Project No: 31237	Drawing No.:
Drawn By: KJV	Scale: AS SHOWN	C-140
Checked By: DBH	Issue Date: October 2016	