


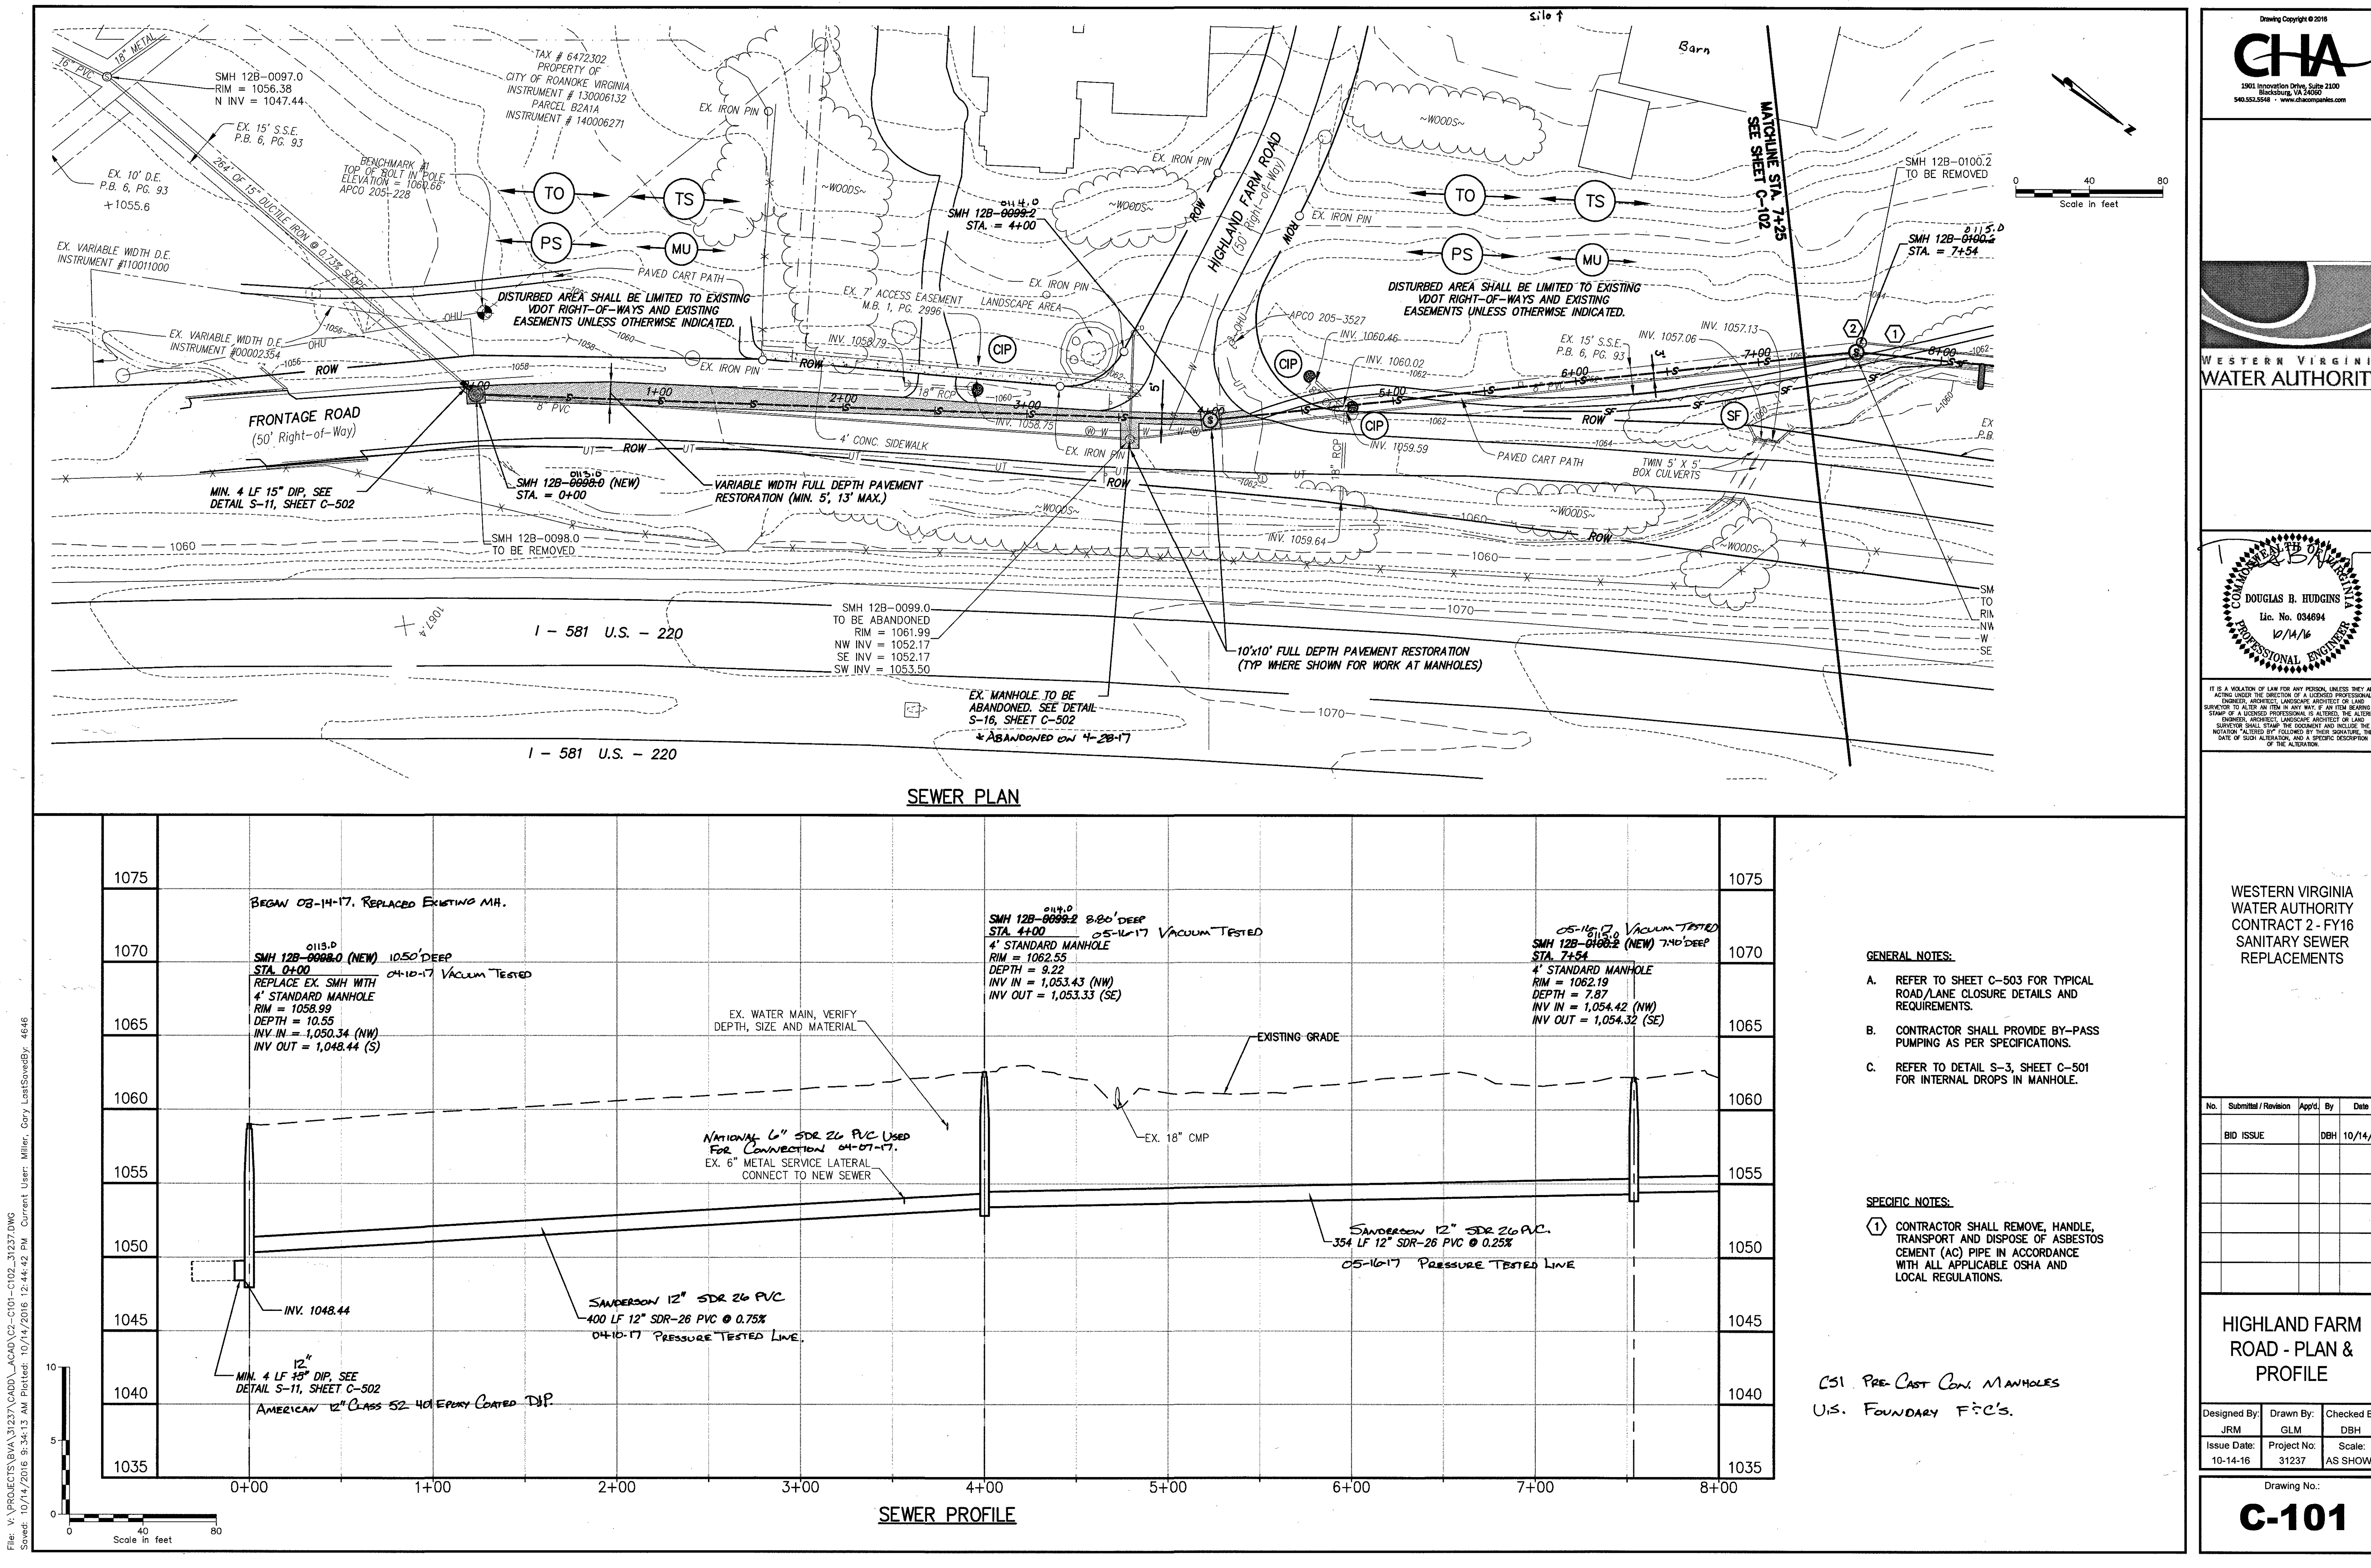

CHA
1901 Innovation Drive, Suite 2100
Blacksburg, VA 24060
540.552.5548 • www.chacompanies.com

WESTERN VIRGINIA
WATER AUTHORITY

DOUGLAS B. HUDGINS
Lic. No. 034694
10/14/16
PROFESSIONAL ENGINEER

WESTERN VIRGINIA
WATER AUTHORITY
CONTRACT 2 - FY16
SANITARY SEWER
REPLACEMENTS

No.	Submitted / Revision	App'd.	By	Date
	BID ISSUE		DBH	10/14/16

HIGHLAND FARM
ROAD - PLAN &
PROFILE

Designed By:	Drawn By:	Checked By:
JRM	GLM	DBH

Issue Date:	Project No:	Scale:
10-14-16	31237	AS SHOWN

Drawing No.:
C-101