
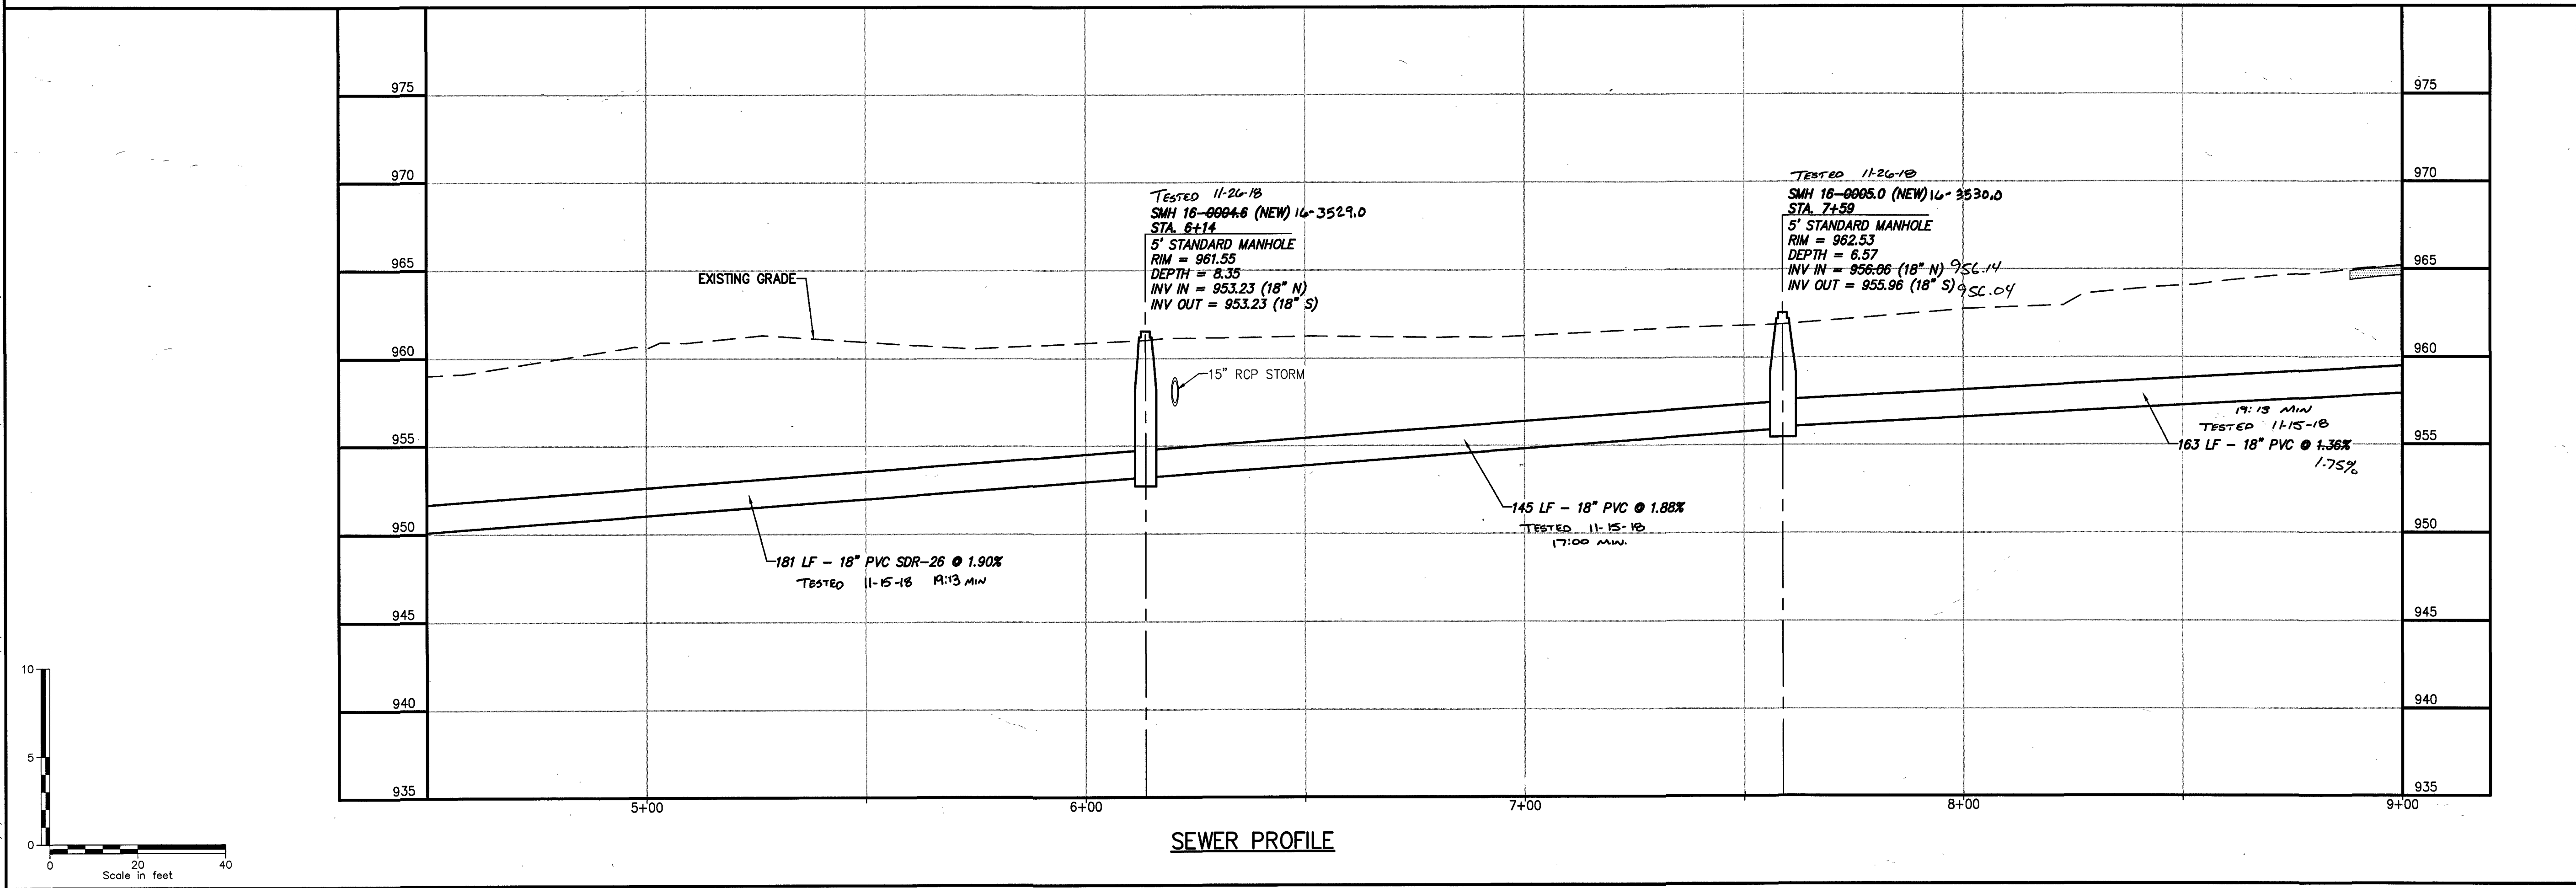


File: V:\PROJECTS\BVA\31237\CADD\ACAD\C3-C101-C103.DWG
Saved: 3/6/2018 10:35:24 AM Plotted: 3/6/2018 10:59:14 AM Current User: Squires, Alan LastSavedBy: 5548

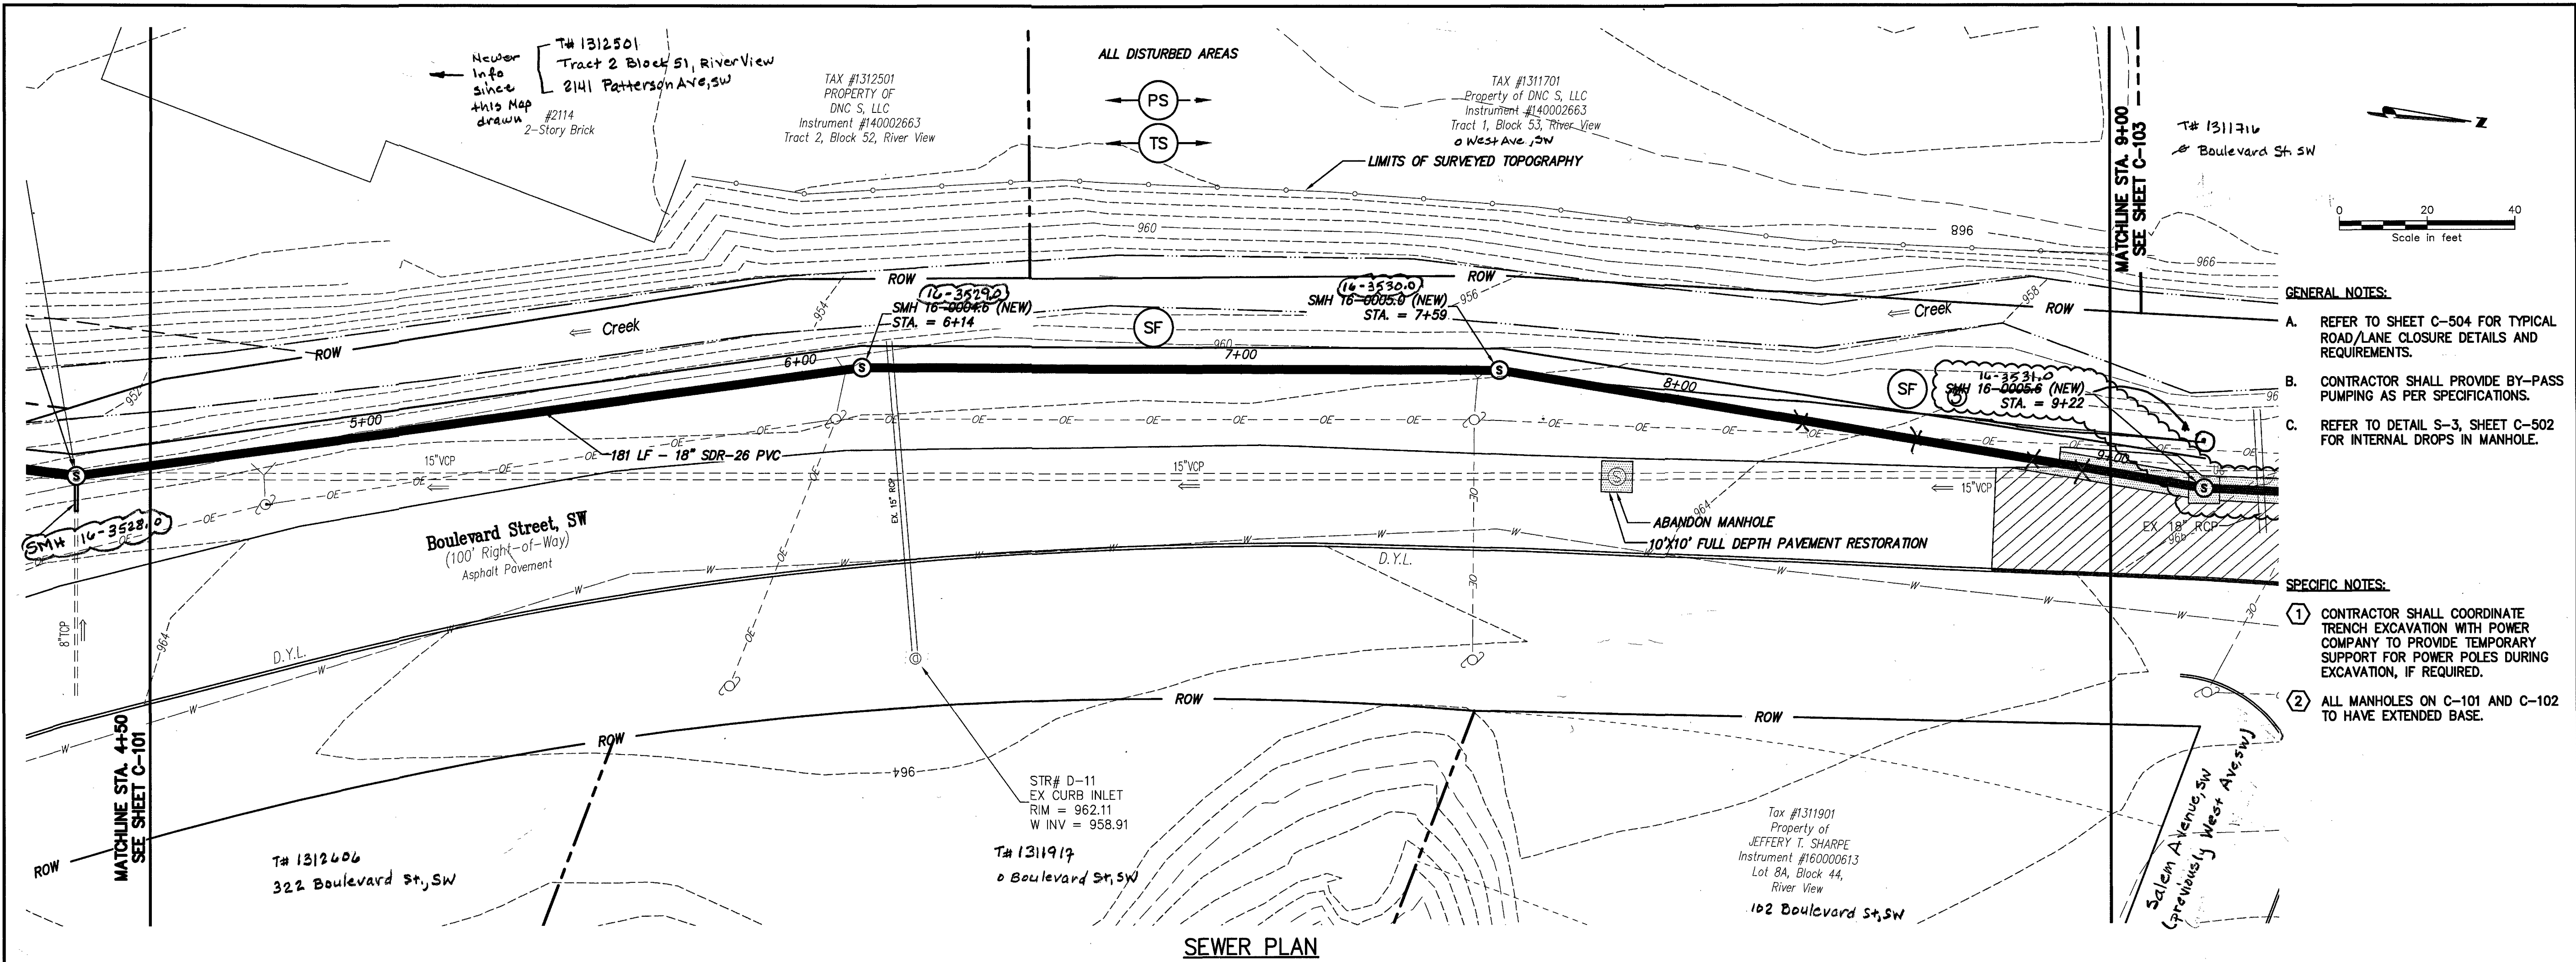

CHA
1901 Innovation Drive, Suite 2100
Blacksburg, VA 24060
540.552.5548 • www.chacompanies.com

WESTERN VIRGINIA
WATER AUTHORITY

DOUGLAS B. HUDGINS
Lic. No. 084694
11/15/17
PROFESSIONAL ENGINEER

IT IS A VIOLATION OF LAW FOR ANY PERSON, UNLESS THEY ARE ACTING UNDER THE DIRECTION OF A LICENSED PROFESSIONAL ENGINEER, ARCHITECT, LANDSCAPE ARCHITECT OR LAND SURVEYOR TO ALTER IN ANY WAY, IF AN ITEM BEARING THE STAMP OF A LICENSED PROFESSIONAL IS ALTERED. THE ALTERING ENGINEER, ARCHITECT, LANDSCAPE ARCHITECT OR LAND SURVEYOR SHALL STAMP THE DOCUMENT AND INCLUDE THE NOTATION: ALTERED BY: [SIGNATURE] THE DATE OF SUCH ALTERATION AND A SPECIFIC DESCRIPTION OF THE ALTERATION.

WESTERN VIRGINIA
WATER AUTHORITY
CONTRACT 3 - FY17
SANITARY SEWER
REPLACEMENT

No.	Submittal / Revision	App'd. By	Date
1	50% SUBMITTAL	DBH	11/28/16
2	100% CLIENT SUBMITTAL	DBH	10/23/17
3	BID ISSUE	DBH	11/15/17
6	CONSTRUCTION ISSUE	DBH	03/02/18

PATTERSON
AVE SOUTH -
PLAN & PROFILE

Designed By: JRM
Issue Date: 10-23-17

Drawn By: GLM
Project No: 31237

Checked By: DBH
Scale: AS SHOWN

Drawing No.:
C-102