


Files: V:\PROJECTS\BVA\31237\CADD\ACAD\C2-C103_31237.DWG
Saved: 10/14/2016 9:31:51 AM Plotted: 10/14/2016 12:21:49 PM Current User: Miller, Gary LastSavedBy: 4646

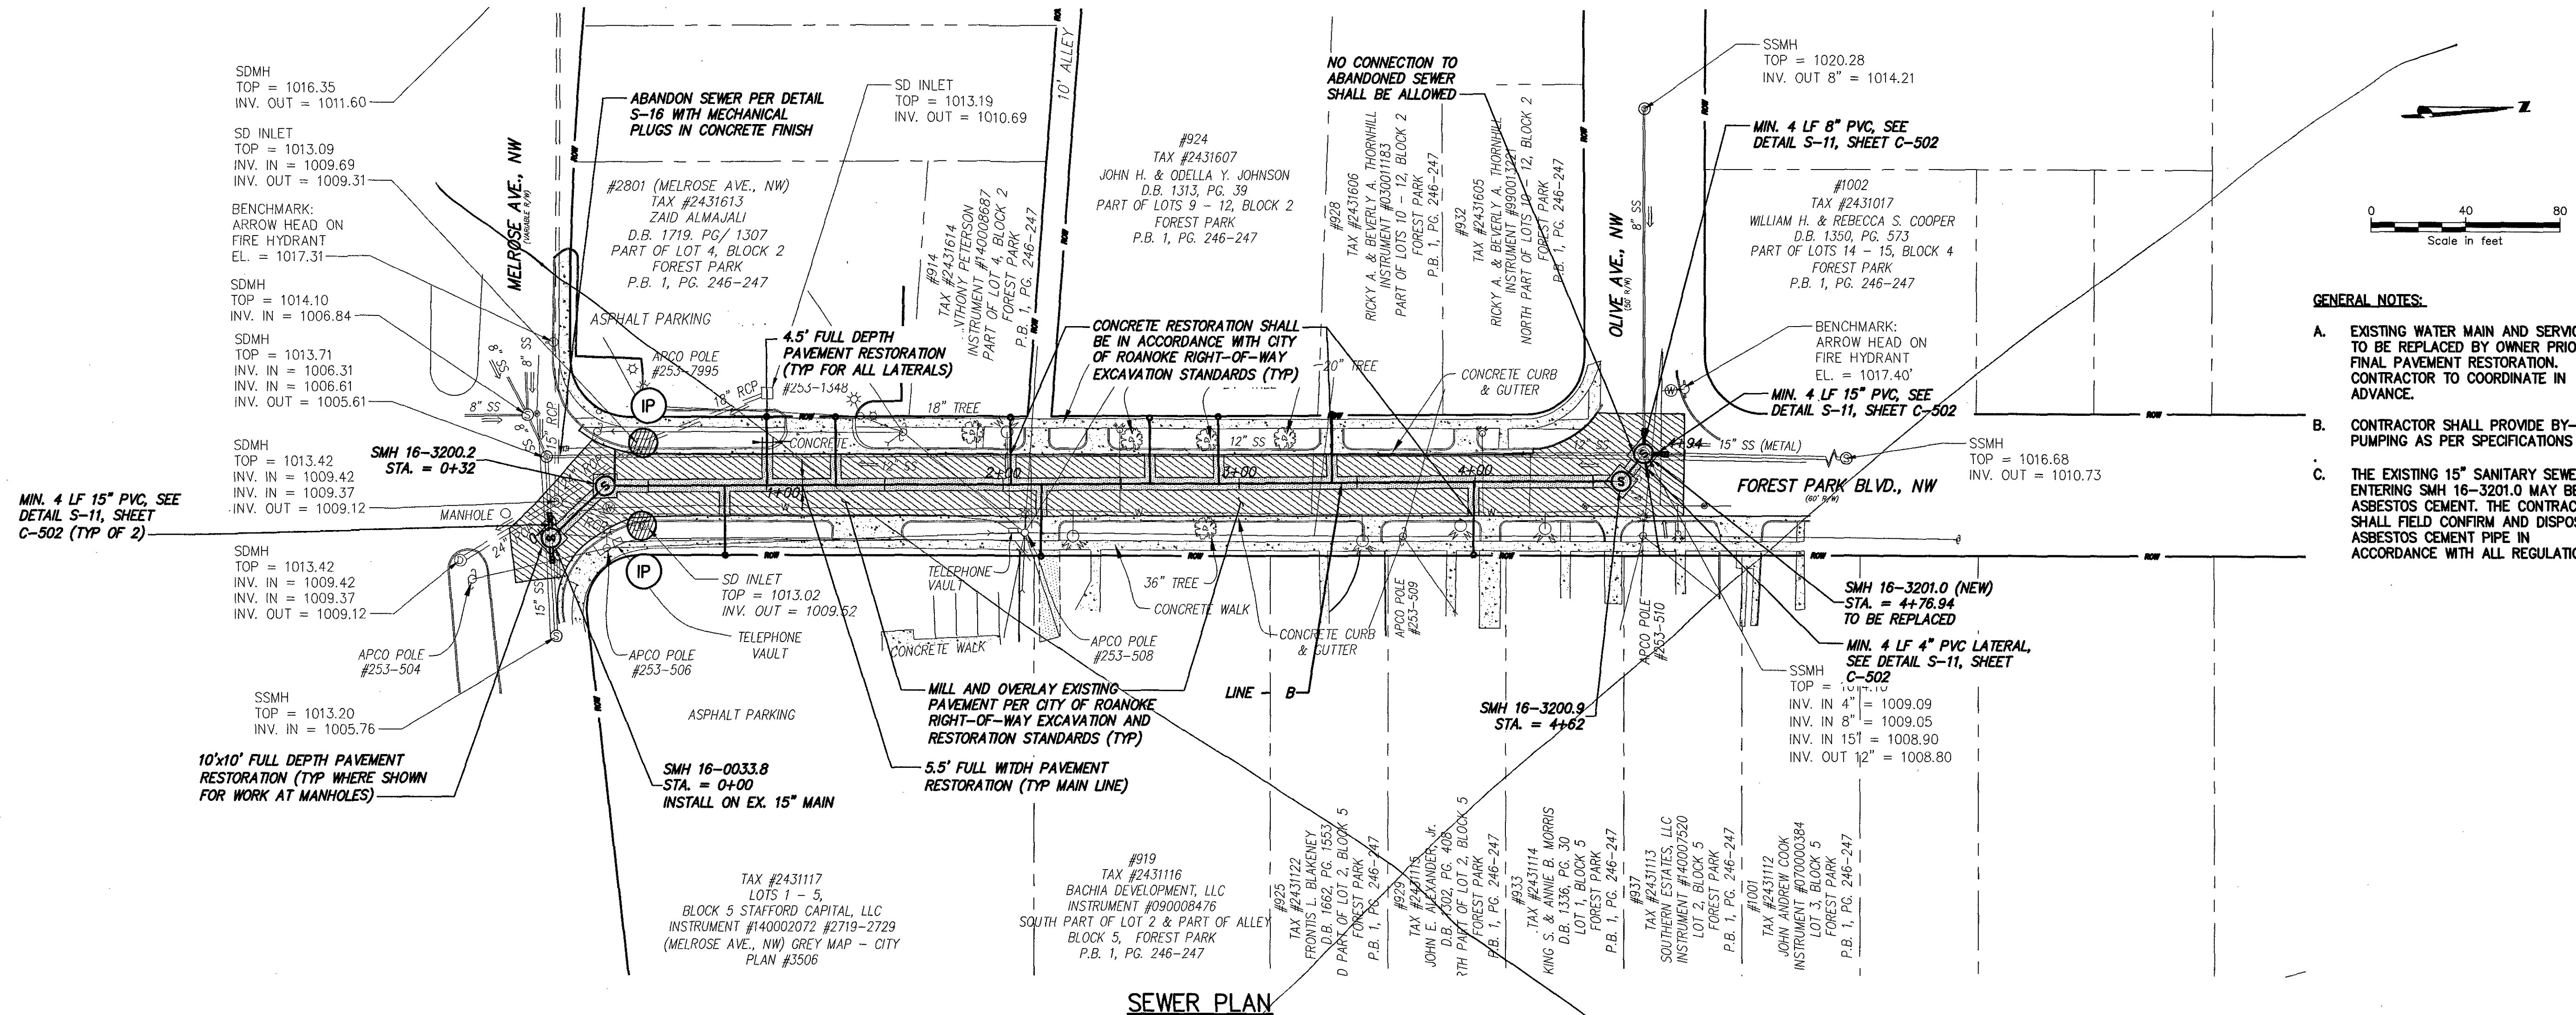


GENERAL NOTES:

- EXISTING WATER MAIN AND SERVICES TO BE REPLACED BY OWNER PRIOR TO FINAL PAVEMENT RESTORATION. CONTRACTOR TO COORDINATE IN ADVANCE.
- CONTRACTOR SHALL PROVIDE BY-PASS PUMPING AS PER SPECIFICATIONS
- THE EXISTING 15\"/>



WESTERN VIRGINIA
WATER AUTHORITY

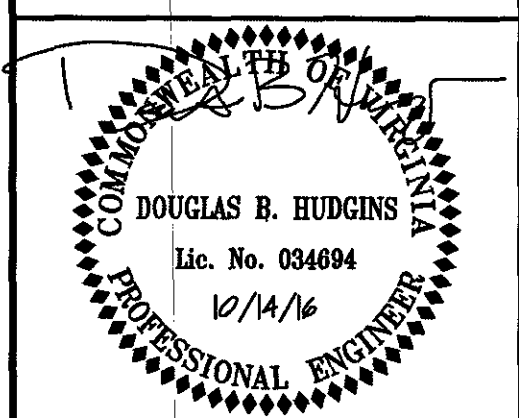

IT IS A VIOLATION OF LAW FOR ANY PERSON, UNLESS THEY ARE ACTING UNDER THE DIRECTION OF A LICENSED PROFESSIONAL ENGINEER, ARCHITECT, LANDSCAPE ARCHITECT OR LAND SURVEYOR TO ALTER AN ITEM IN ANY WAY. IF AN ITEM BEARING THE STAMP OF A LICENSED PROFESSIONAL IS ALTERED, THE ALTERING ENGINEER, ARCHITECT, LANDSCAPE ARCHITECT OR LAND SURVEYOR SHALL STAMP THE DOCUMENT AND INCLUDE THE NOTATION "ALTERED BY FOLLOWED BY THEIR SIGNATURE, THE DATE OF SUCH ALTERATION AND A SPECIFIC DESCRIPTION OF THE ALTERATION."

WESTERN VIRGINIA
WATER AUTHORITY
CONTRACT 2 - FY16
SANITARY SEWER
REPLACEMENTS

No.	Submittal / Revision	App'd	By	Date
BID	ISSUE	DBH		10/14/16

FOREST PARK BLVD
- PLAN & PROFILE

Designed By:	Drawn By:	Checked By:
JRM	GLM	DBH
Issue Date:	Project No:	Scale:
10-14-16	31237	AS SHOWN

Drawing No.:
C-103

SEE REVISION.