
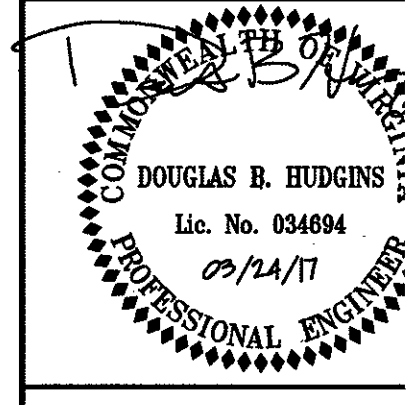


FY-16
Contract 2
Sewer

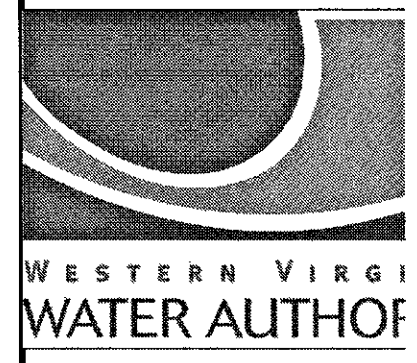

IT IS A VIOLATION OF LAW FOR ANY PERSON, UNLESS ACTING UNDER THE DIRECTION OF A LICENSED PROFESSIONAL ENGINEER, ARCHITECT, LANDSCAPE ARCHITECT, OR SURVEYOR, TO ALTER, ADD, OR IN ANY MANNER, ANY DESIGN OR CONSTRUCTION OF A PROJECT OR TO SIGN ANY DOCUMENT OR NOTATION "ALTERED" FOLLOWED BY THEIR SIGNATURE, DATE OF SUCH ALTERATION, AND A SPECIFIC REFERENCE TO THE ALTERATION.



WESTERN VIRGINIA
WATER AUTHORITY
CONTRACT 2 - FY16
SANITARY SEWER
REPLACEMENTS

No.	Submittal / Revision	App'd. By
BID	ISSUE	DBH
1	CO. #1	DBH / RAS

FOREST PARK BLVD
- WATERLINE
SANITARY SEWER
PLAN & PROFILE

Designed By:	Drawn By:	Checked By:
DBH	RAS	D
Issue Date:	Project No:	Sr.
10-14-16	31237	AS S

Drawing No.:
C-103
REVISION

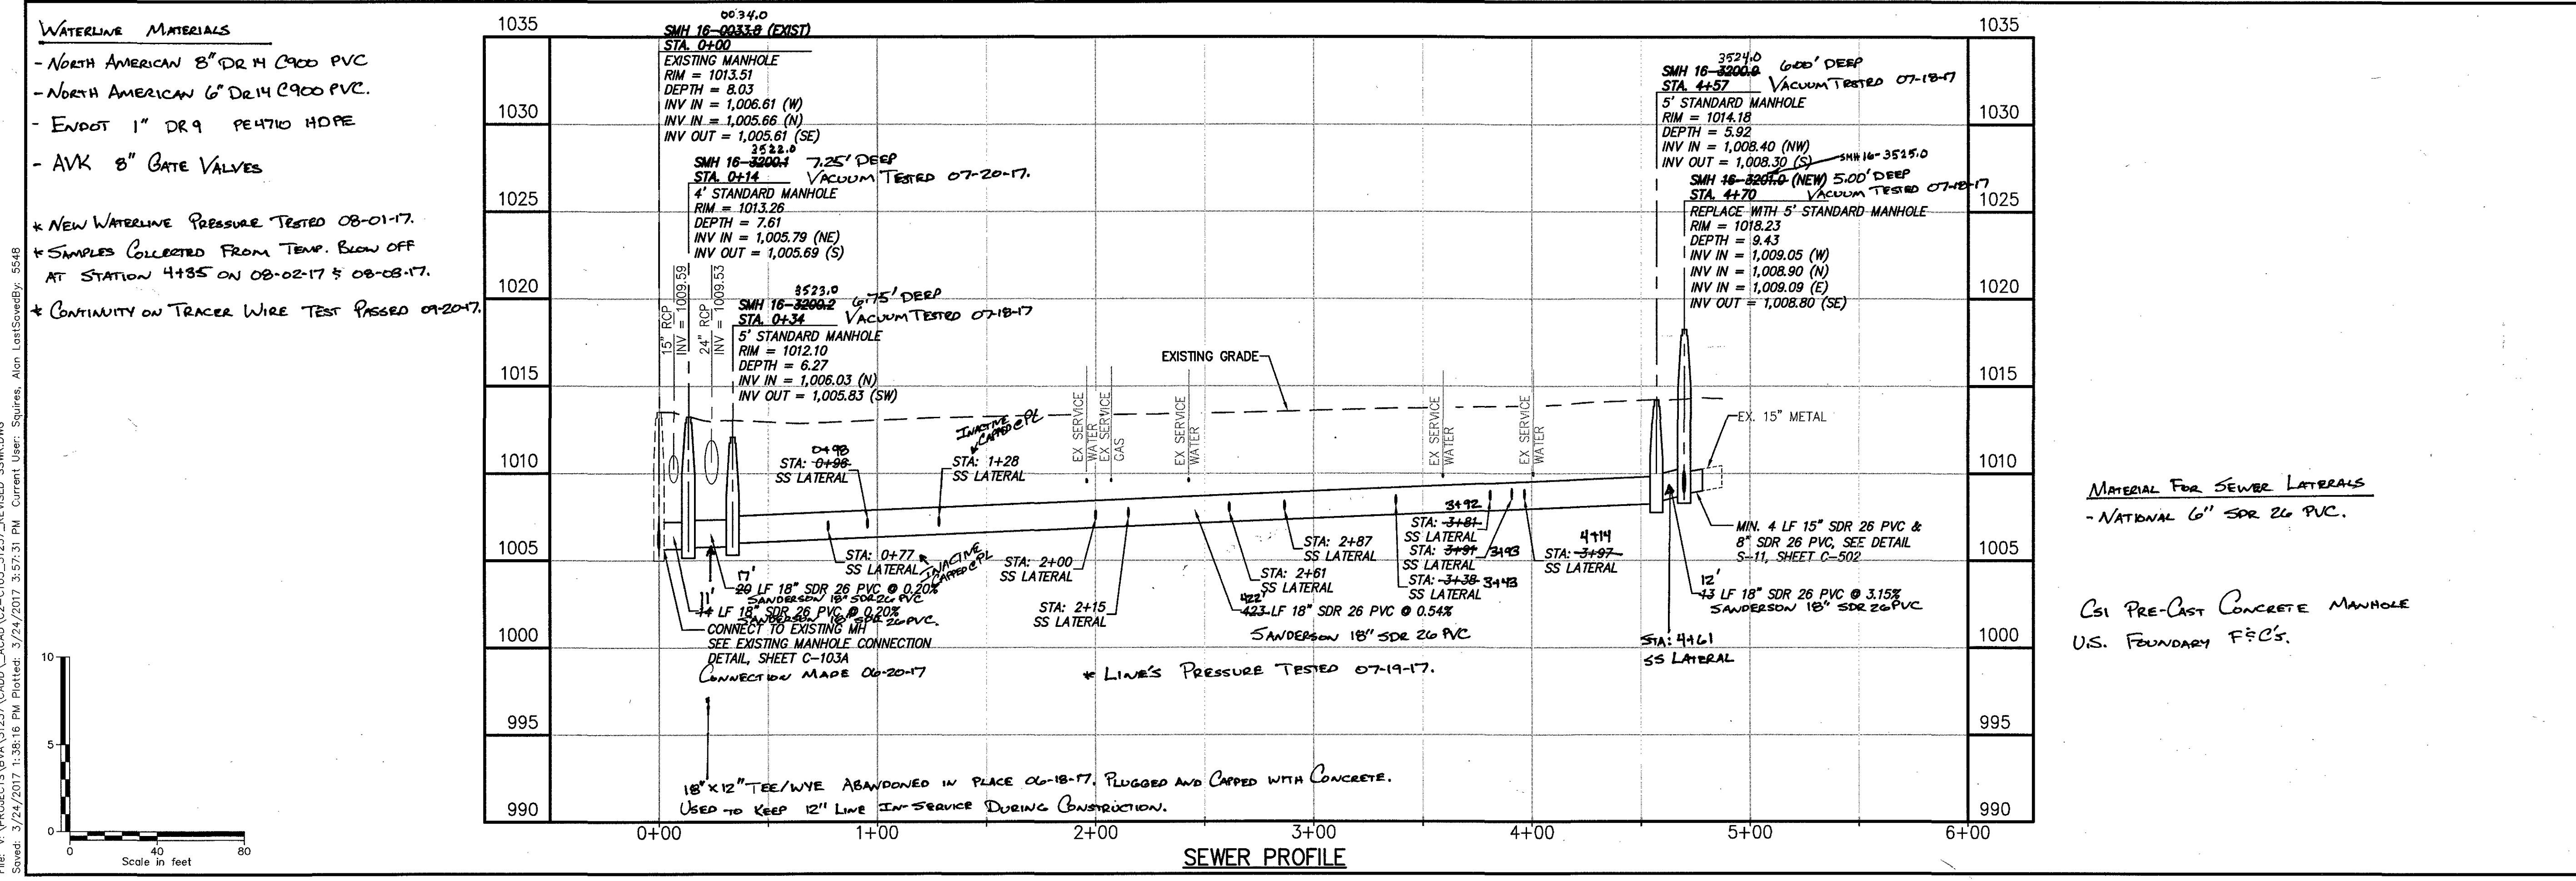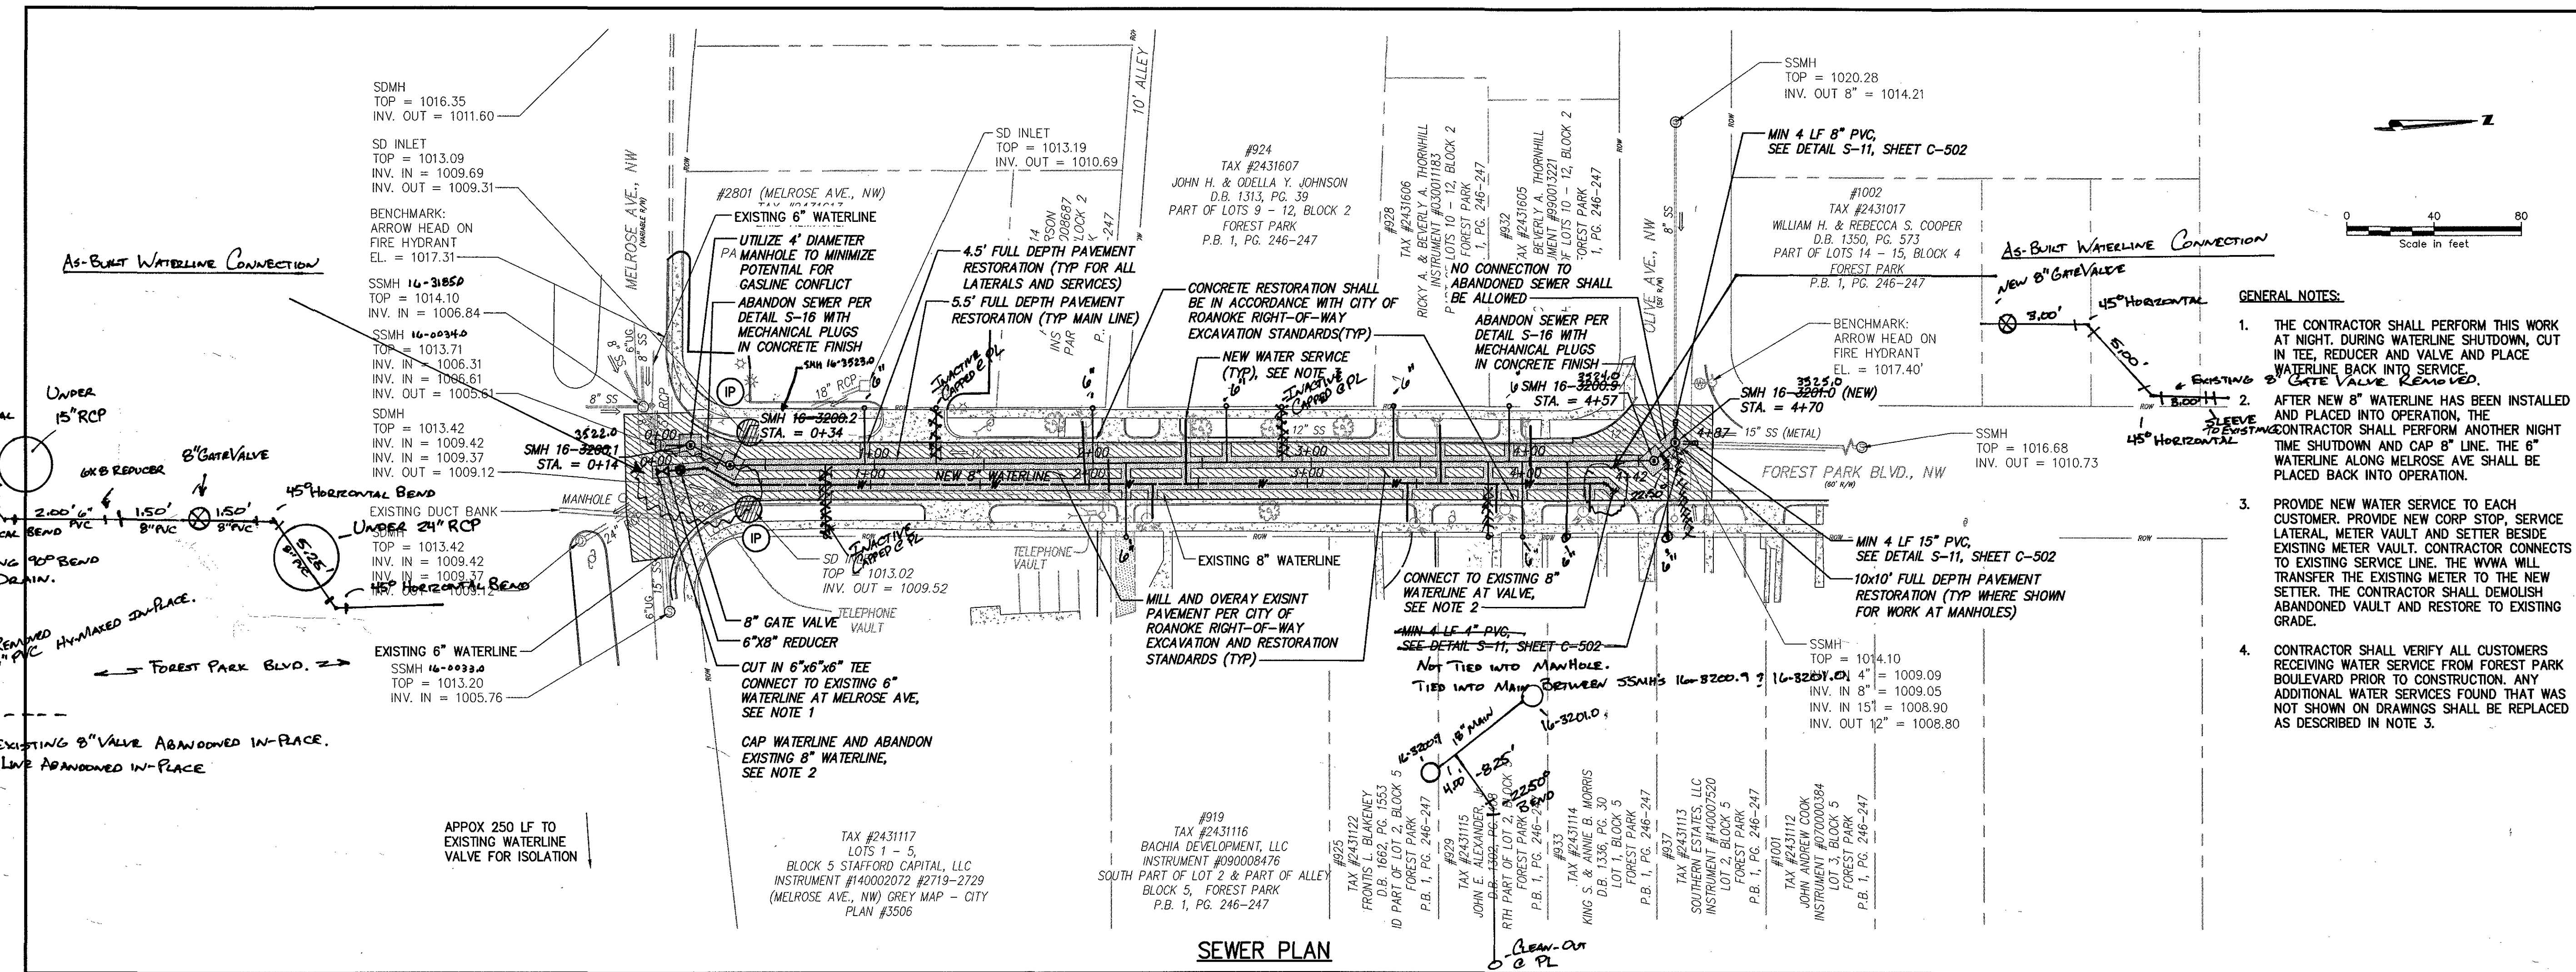

File: V:\PROJECTS\BVA\31237\CADD\ACAD\20-C103_31237_REVISED_SSWR.DWG
Saved: 3/24/2017 1:36:16 PM Plotted: 3/24/2017 3:57:31 PM Current User: Squires, Alan LastSavedBy: 5548