
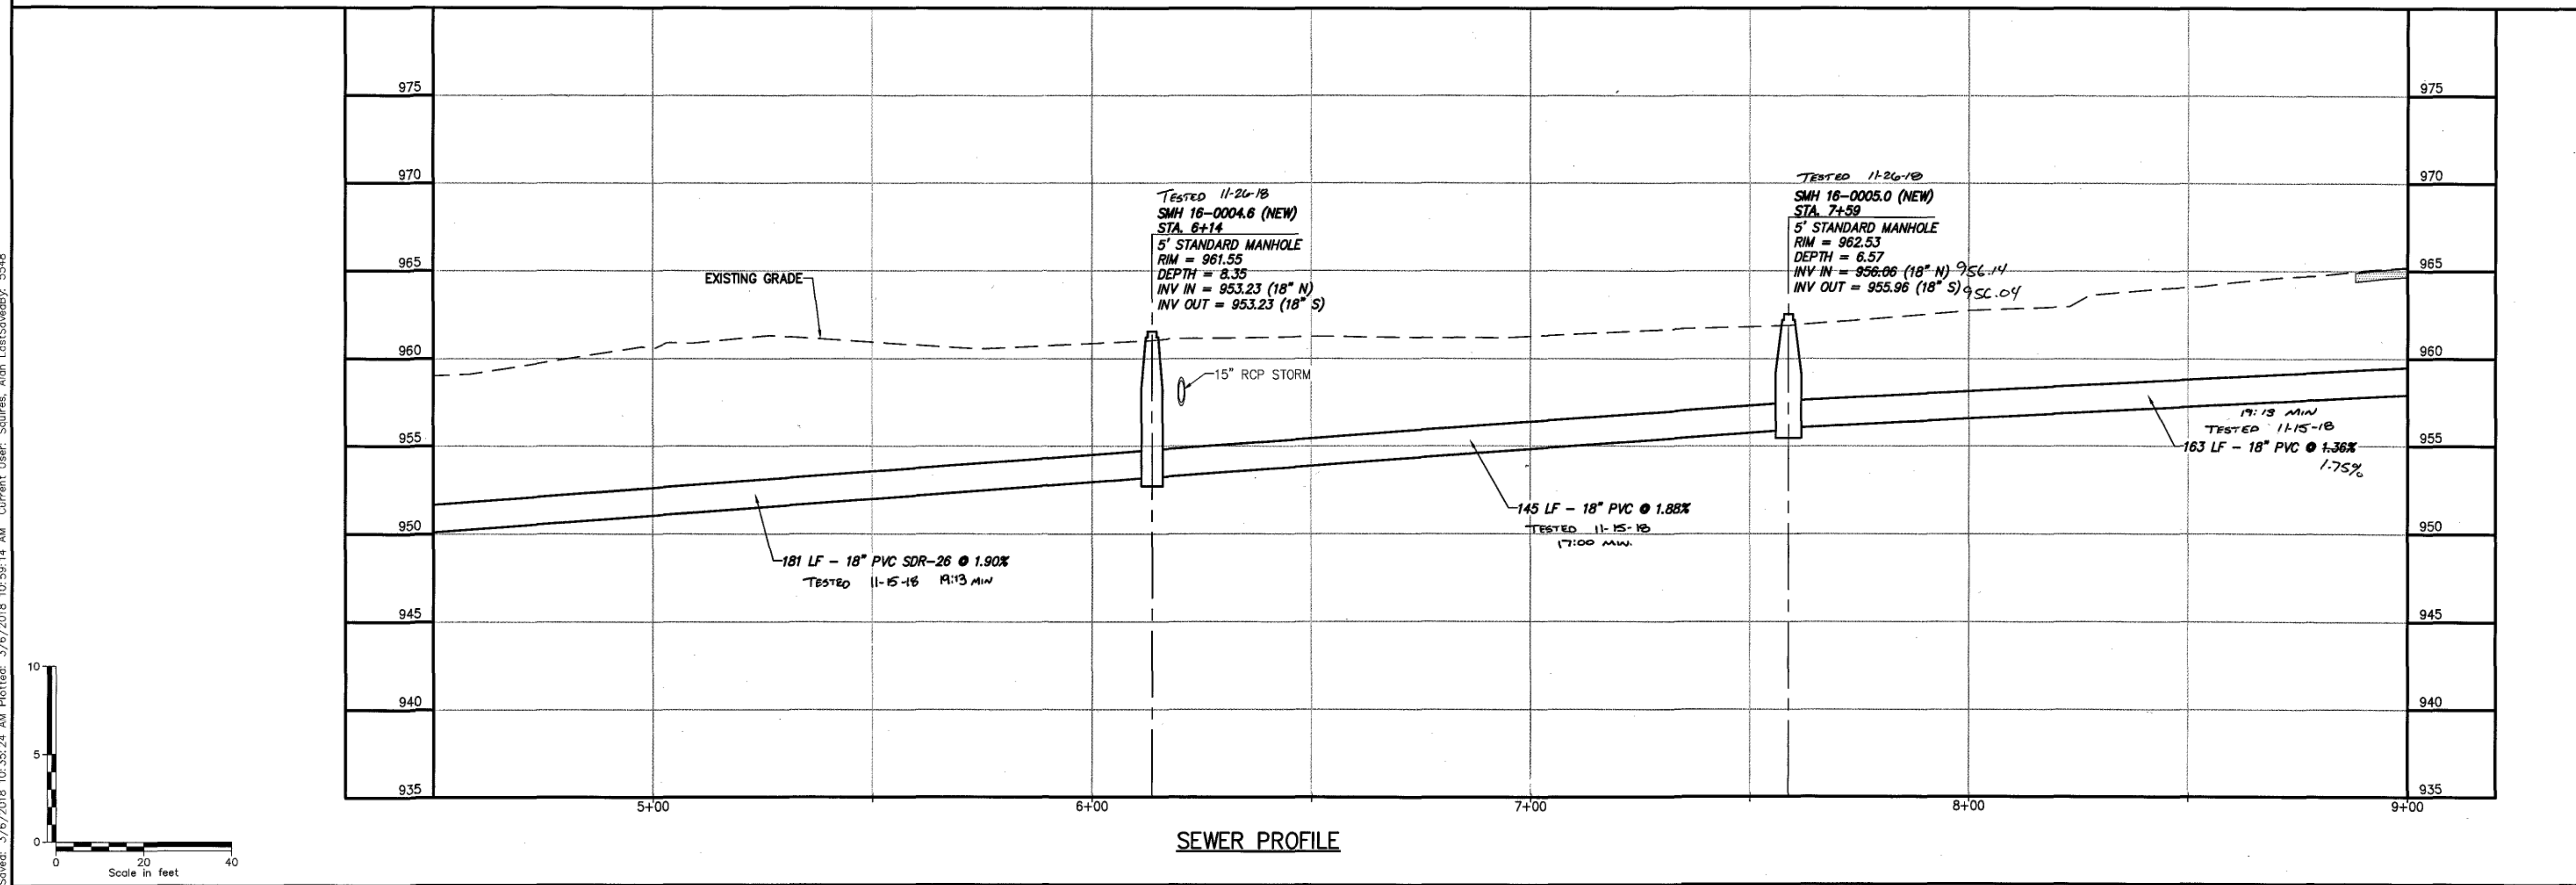


File: V:\PROJECTS\BVA\31237\CADD\ACAD\C-3-C101-C102.DWG
Saved: 3/6/2018 10:35:24 AM Plotted: 3/6/2018 10:59:14 AM Current User: Squires, Alan LastSavedBy: 5548

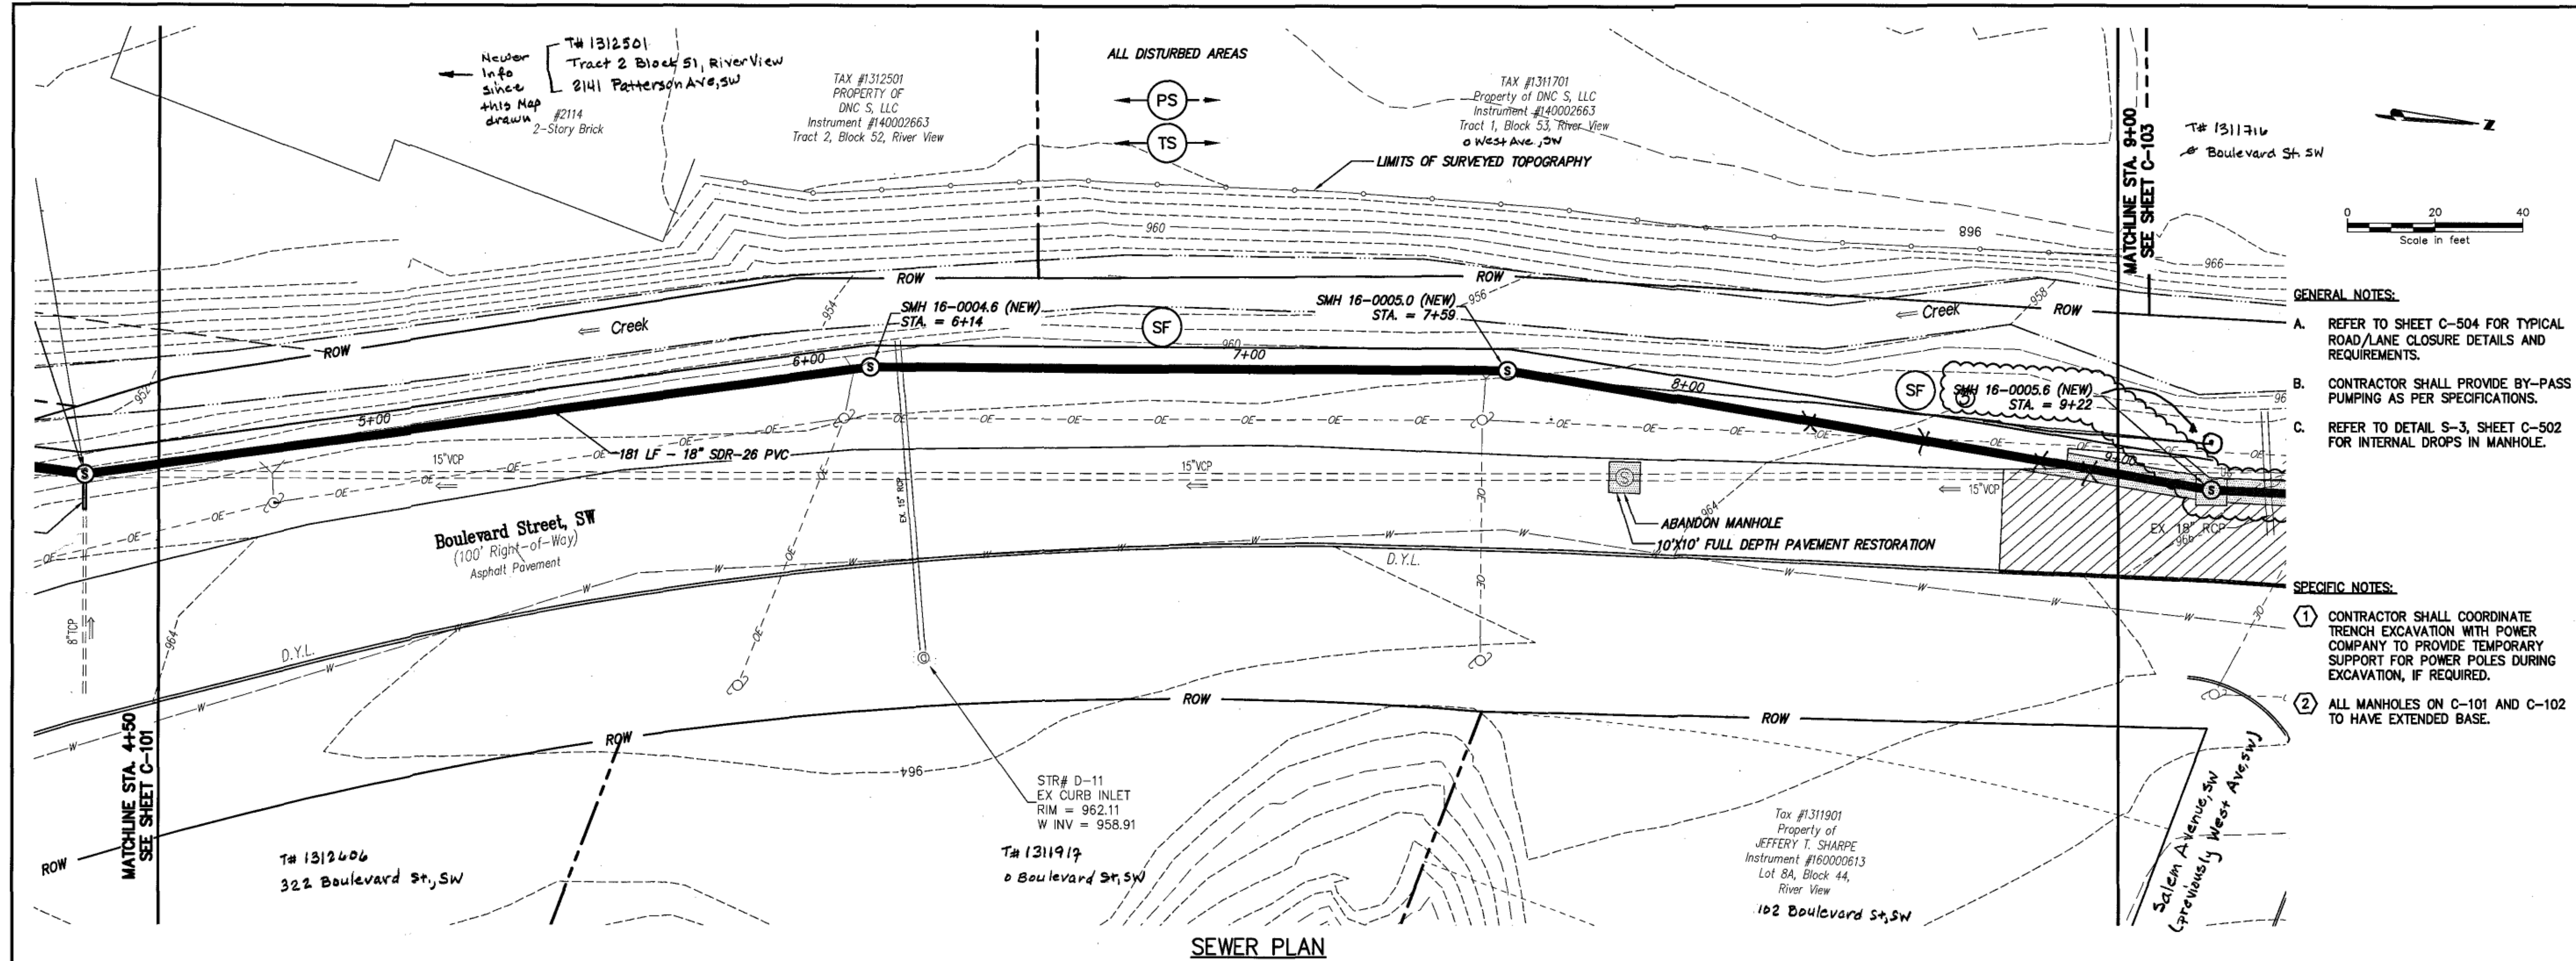

Drawing Copyright © 2018

CHA

1901 Innovation Drive, Suite 2100
Blacksburg, VA 24060
460.993.9548 • www.chacompanies.com

WESTERN VIRGINIA
WATER AUTHORITY

WESTERN VIRGINIA
WATER AUTHORITY
CONTRACT 3 - FY17
SANITARY SEWER
REPLACEMENT

No.	Submittal / Revision	App'd.	By	Date
1	50% SUBMITTAL	DBH	11/26/16	
2	100% CLIENT SUBMITTAL	DBH	10/23/17	
3	BID ISSUE	DBH	11/15/17	
6	CONSTRUCTION ISSUE	DBH	03/02/18	

PATTERSON
AVE SOUTH -
PLAN & PROFILE

Designed By:	Drawn By:	Checked By:
JRM	GLM	DBH
Issue Date:	Project No:	Scale:
10-23-17	31237	AS SHOWN

Drawing No.:
C-102