
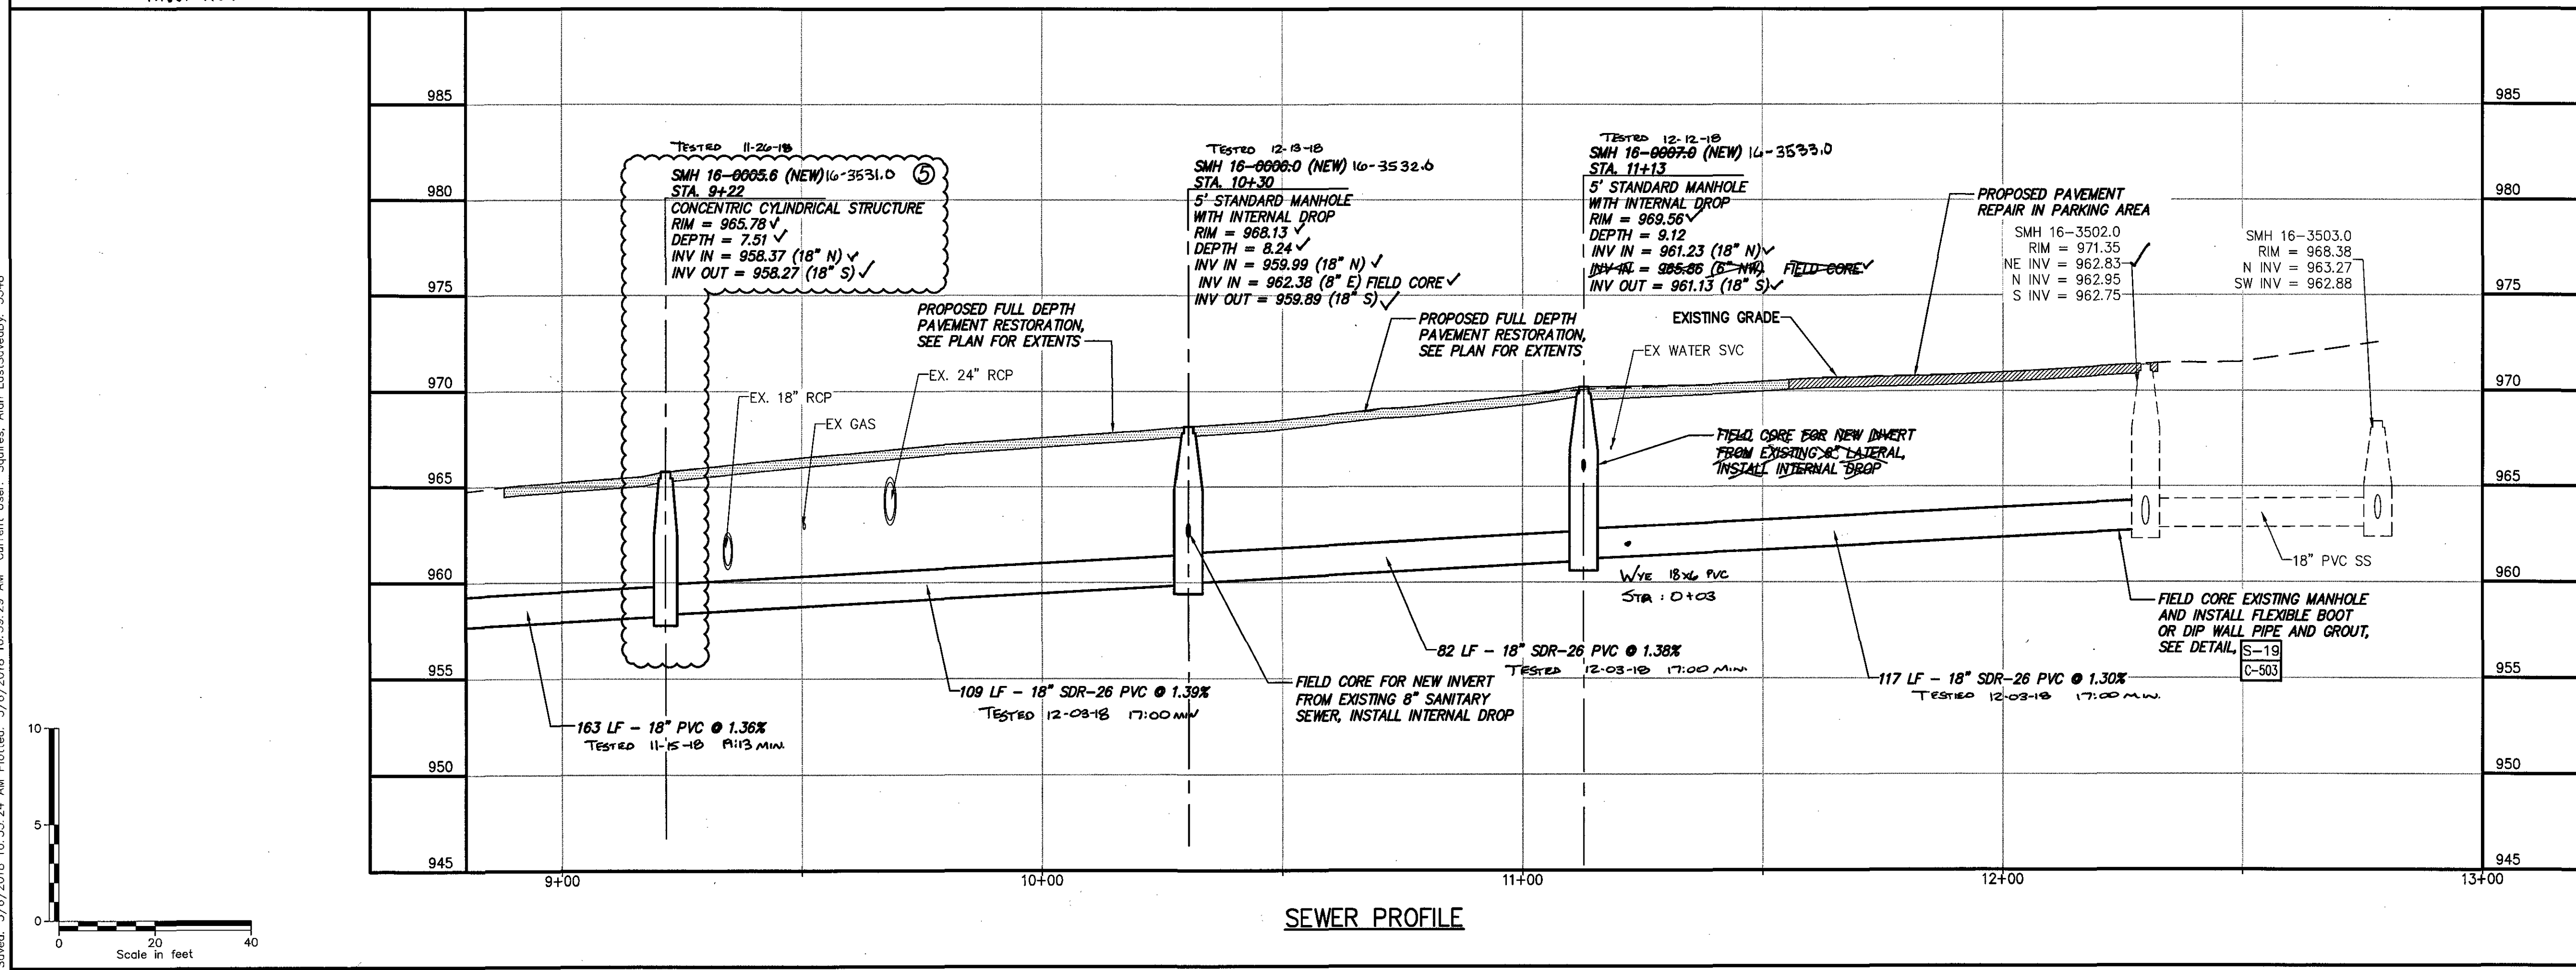


File: V:\PROJECTS\BVA\31237\CADD\ACAD\C3-C101-C103.DWG
Saved: 3/6/2018 10:35:24 AM Plotted: 3/6/2018 10:38:28 AM Current User: Squires, Alan Last Saved By: 5548

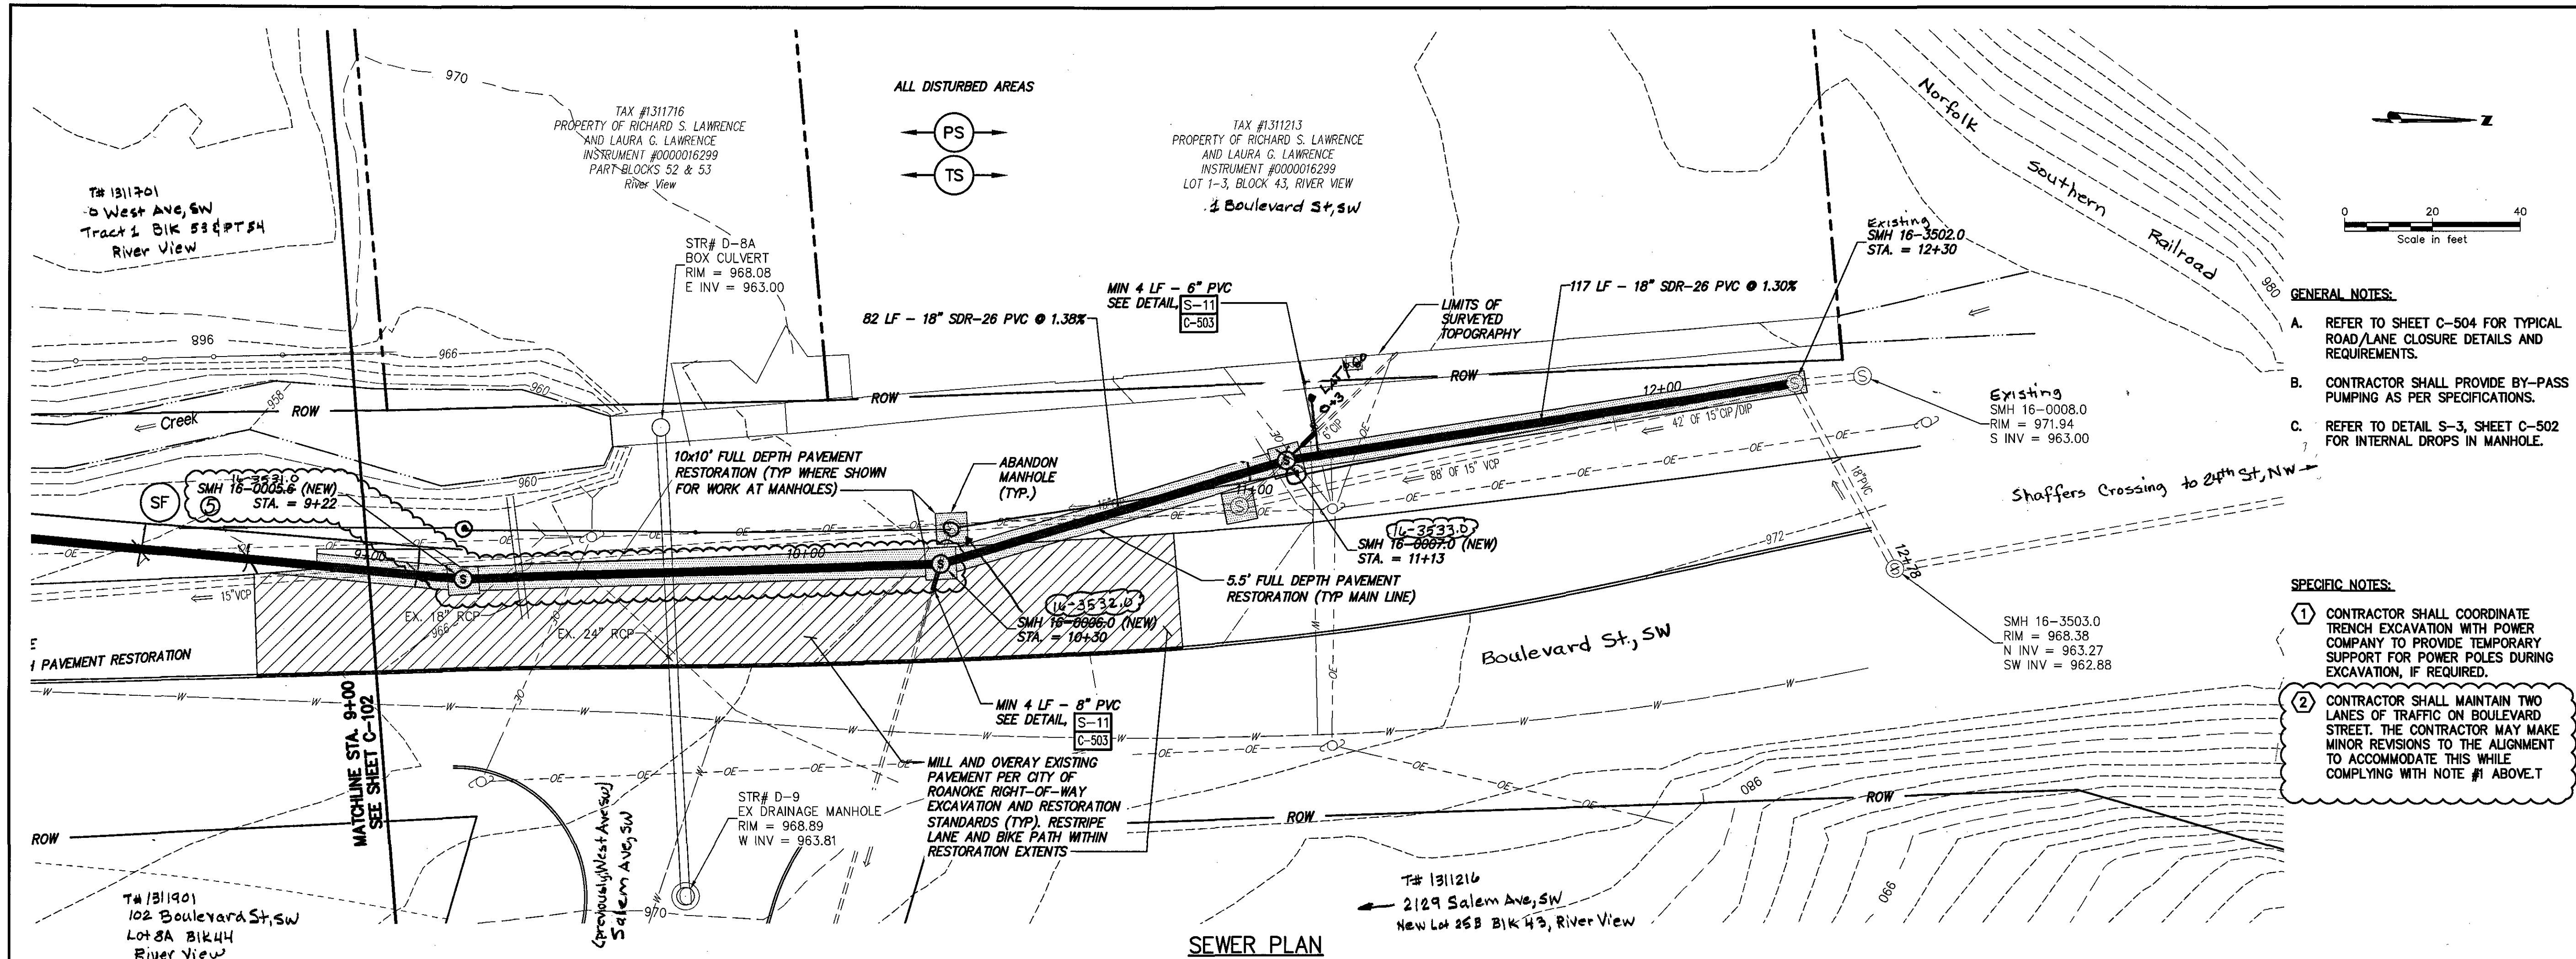

No.	Submittal / Revision	App'd. By	Date
1	50% SUBMITTAL	DBH	11/26/16
2	100% CLIENT SUBMITTAL	DBH	10/23/17
3	BID ISSUE	DBH	11/15/17
5	ADDENDUM #2	DBH	12/13/17
6	CONSTRUCTION ISSUE	DBH	03/02/18

Designed By:	Drawn By:	Checked By:
JRM	GLM	DBH
Issue Date:	Project No:	Scale:
10-23-17	31237	AS SHOWN