


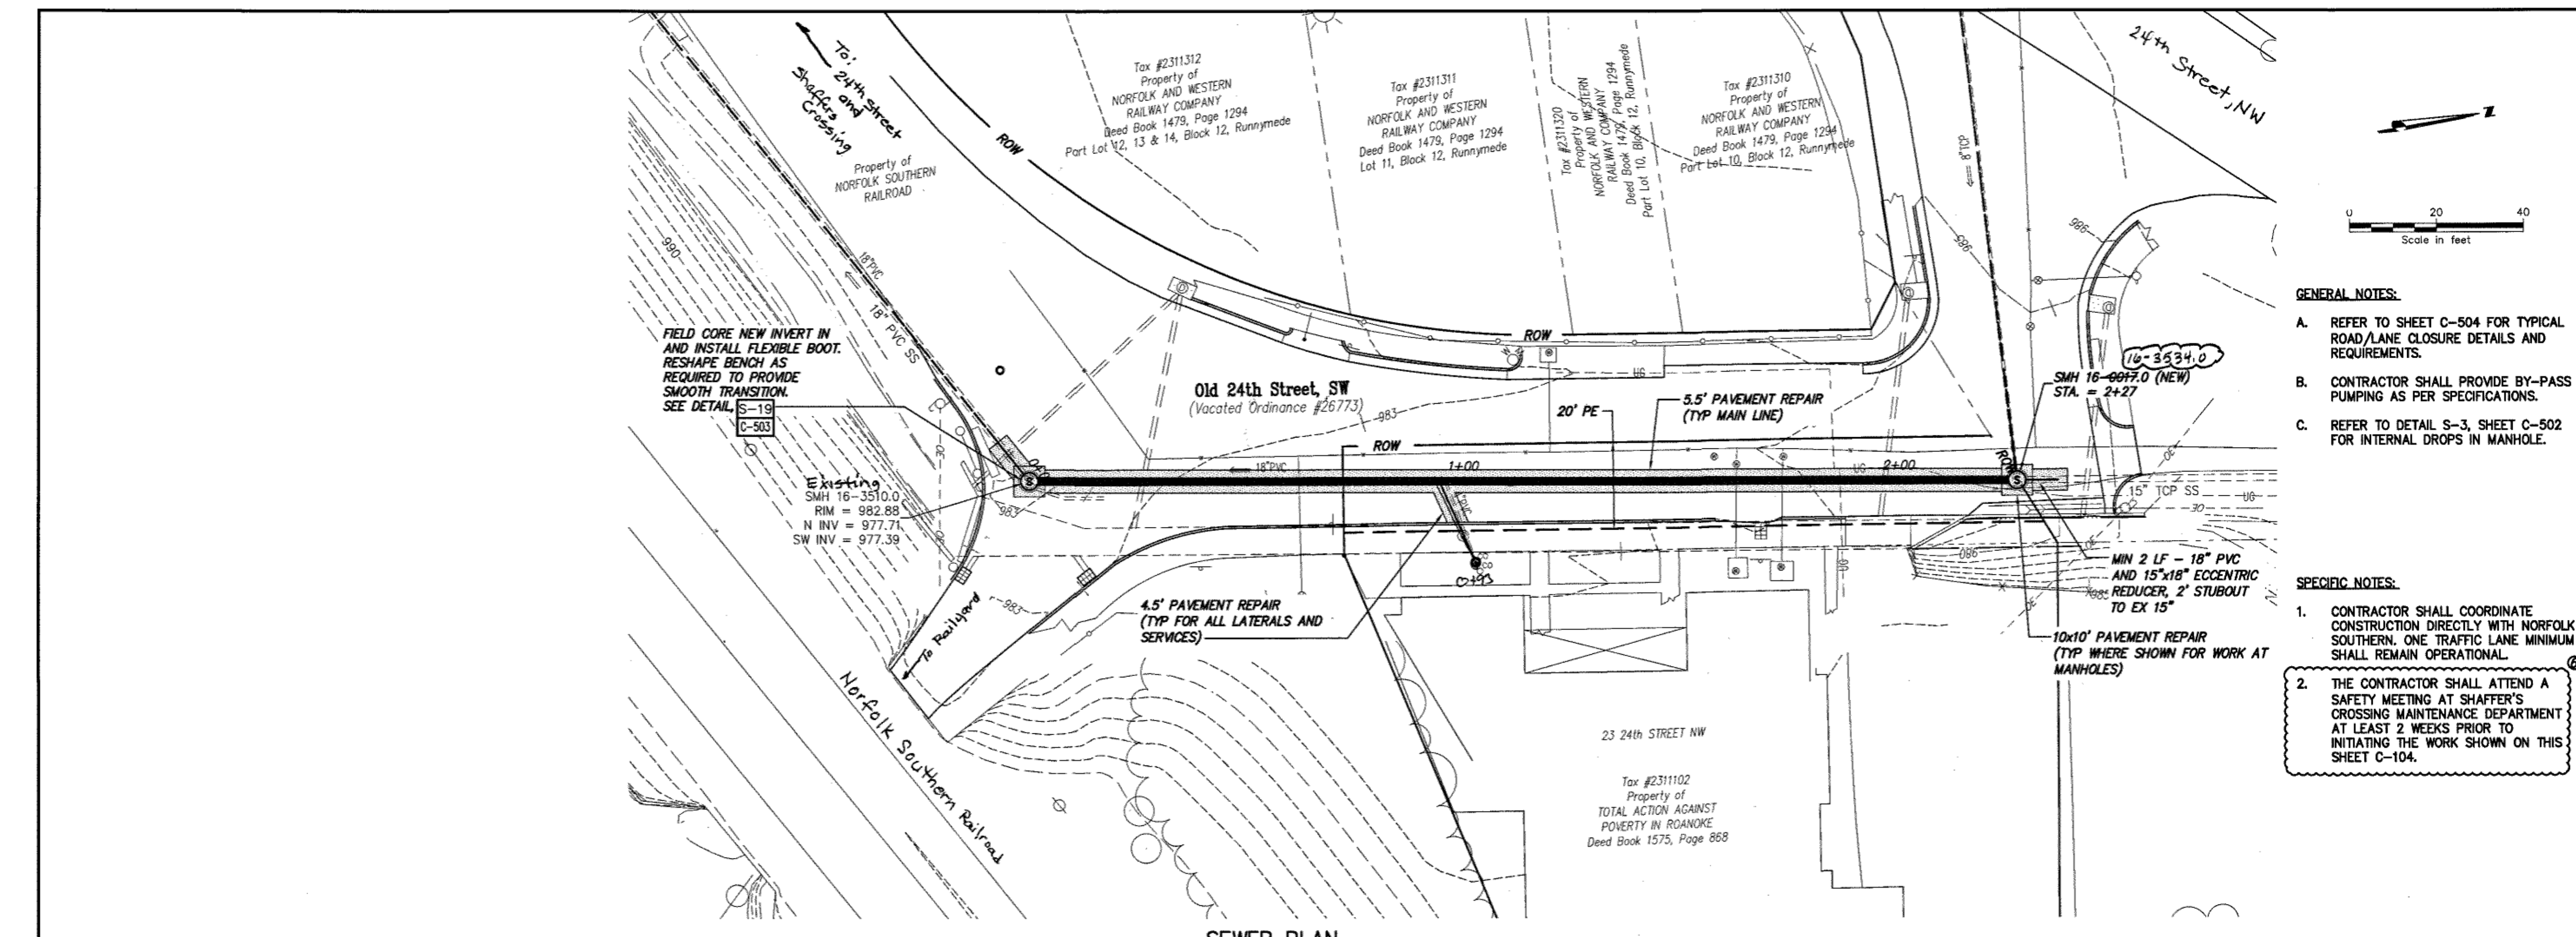

- GENERAL NOTES:**
- REFER TO SHEET C-504 FOR TYPICAL ROAD/LANE CLOSURE DETAILS AND REQUIREMENTS.
 - CONTRACTOR SHALL PROVIDE BY-PASS PUMPING AS PER SPECIFICATIONS.
 - REFER TO DETAIL S-3, SHEET C-502 FOR INTERNAL DROPS IN MANHOLE.
- SPECIFIC NOTES:**
- CONTRACTOR SHALL COORDINATE CONSTRUCTION DIRECTLY WITH NORFOLK SOUTHERN. ONE TRAFFIC LANE MINIMUM SHALL REMAIN OPERATIONAL.
 - THE CONTRACTOR SHALL ATTEND A SAFETY MEETING AT SHAFFER'S CROSSING MAINTENANCE DEPARTMENT AT LEAST 2 WEEKS PRIOR TO INITIATING THE WORK SHOWN ON THIS SHEET C-104.

Drawing Copyright © 2016



CHA

15001 Innovation Drive, Suite 2100
Blacksburg, VA 24060
540.952.5548 • www.chacompanies.com

WESTERN VIRGINIA WATER AUTHORITY

DOUGLAS B. HUDGINS
Lic. No. 0348894
11/15/17
PROFESSIONAL ENGINEER

IT IS A VIOLATION OF LAW FOR ANY PERSON, UNLESS THEY ARE ACTING UNDER THE DIRECTION OF A LICENSED PROFESSIONAL ENGINEER, ARCHITECT, LANDSCAPE ARCHITECT OR LAND SURVEYOR TO ALTER IN ANY MANNER ANY ITEM BEARING THE SEAL OR SIGNATURE OF A LICENSED PROFESSIONAL. IF AN ITEM BEARING THE SEAL OR SIGNATURE OF A LICENSED PROFESSIONAL IS ALTERED, THE ALTERING ENGINEER, ARCHITECT, LANDSCAPE ARCHITECT OR LAND SURVEYOR SHALL STAMP THE DOCUMENT AND INCLUDE THE NOTATION "ALTERED BY" FOLLOWED BY THEIR SIGNATURE, THE DATE OF SUCH ALTERATION, AND A SPECIFIC DESCRIPTION OF THE ALTERATION.

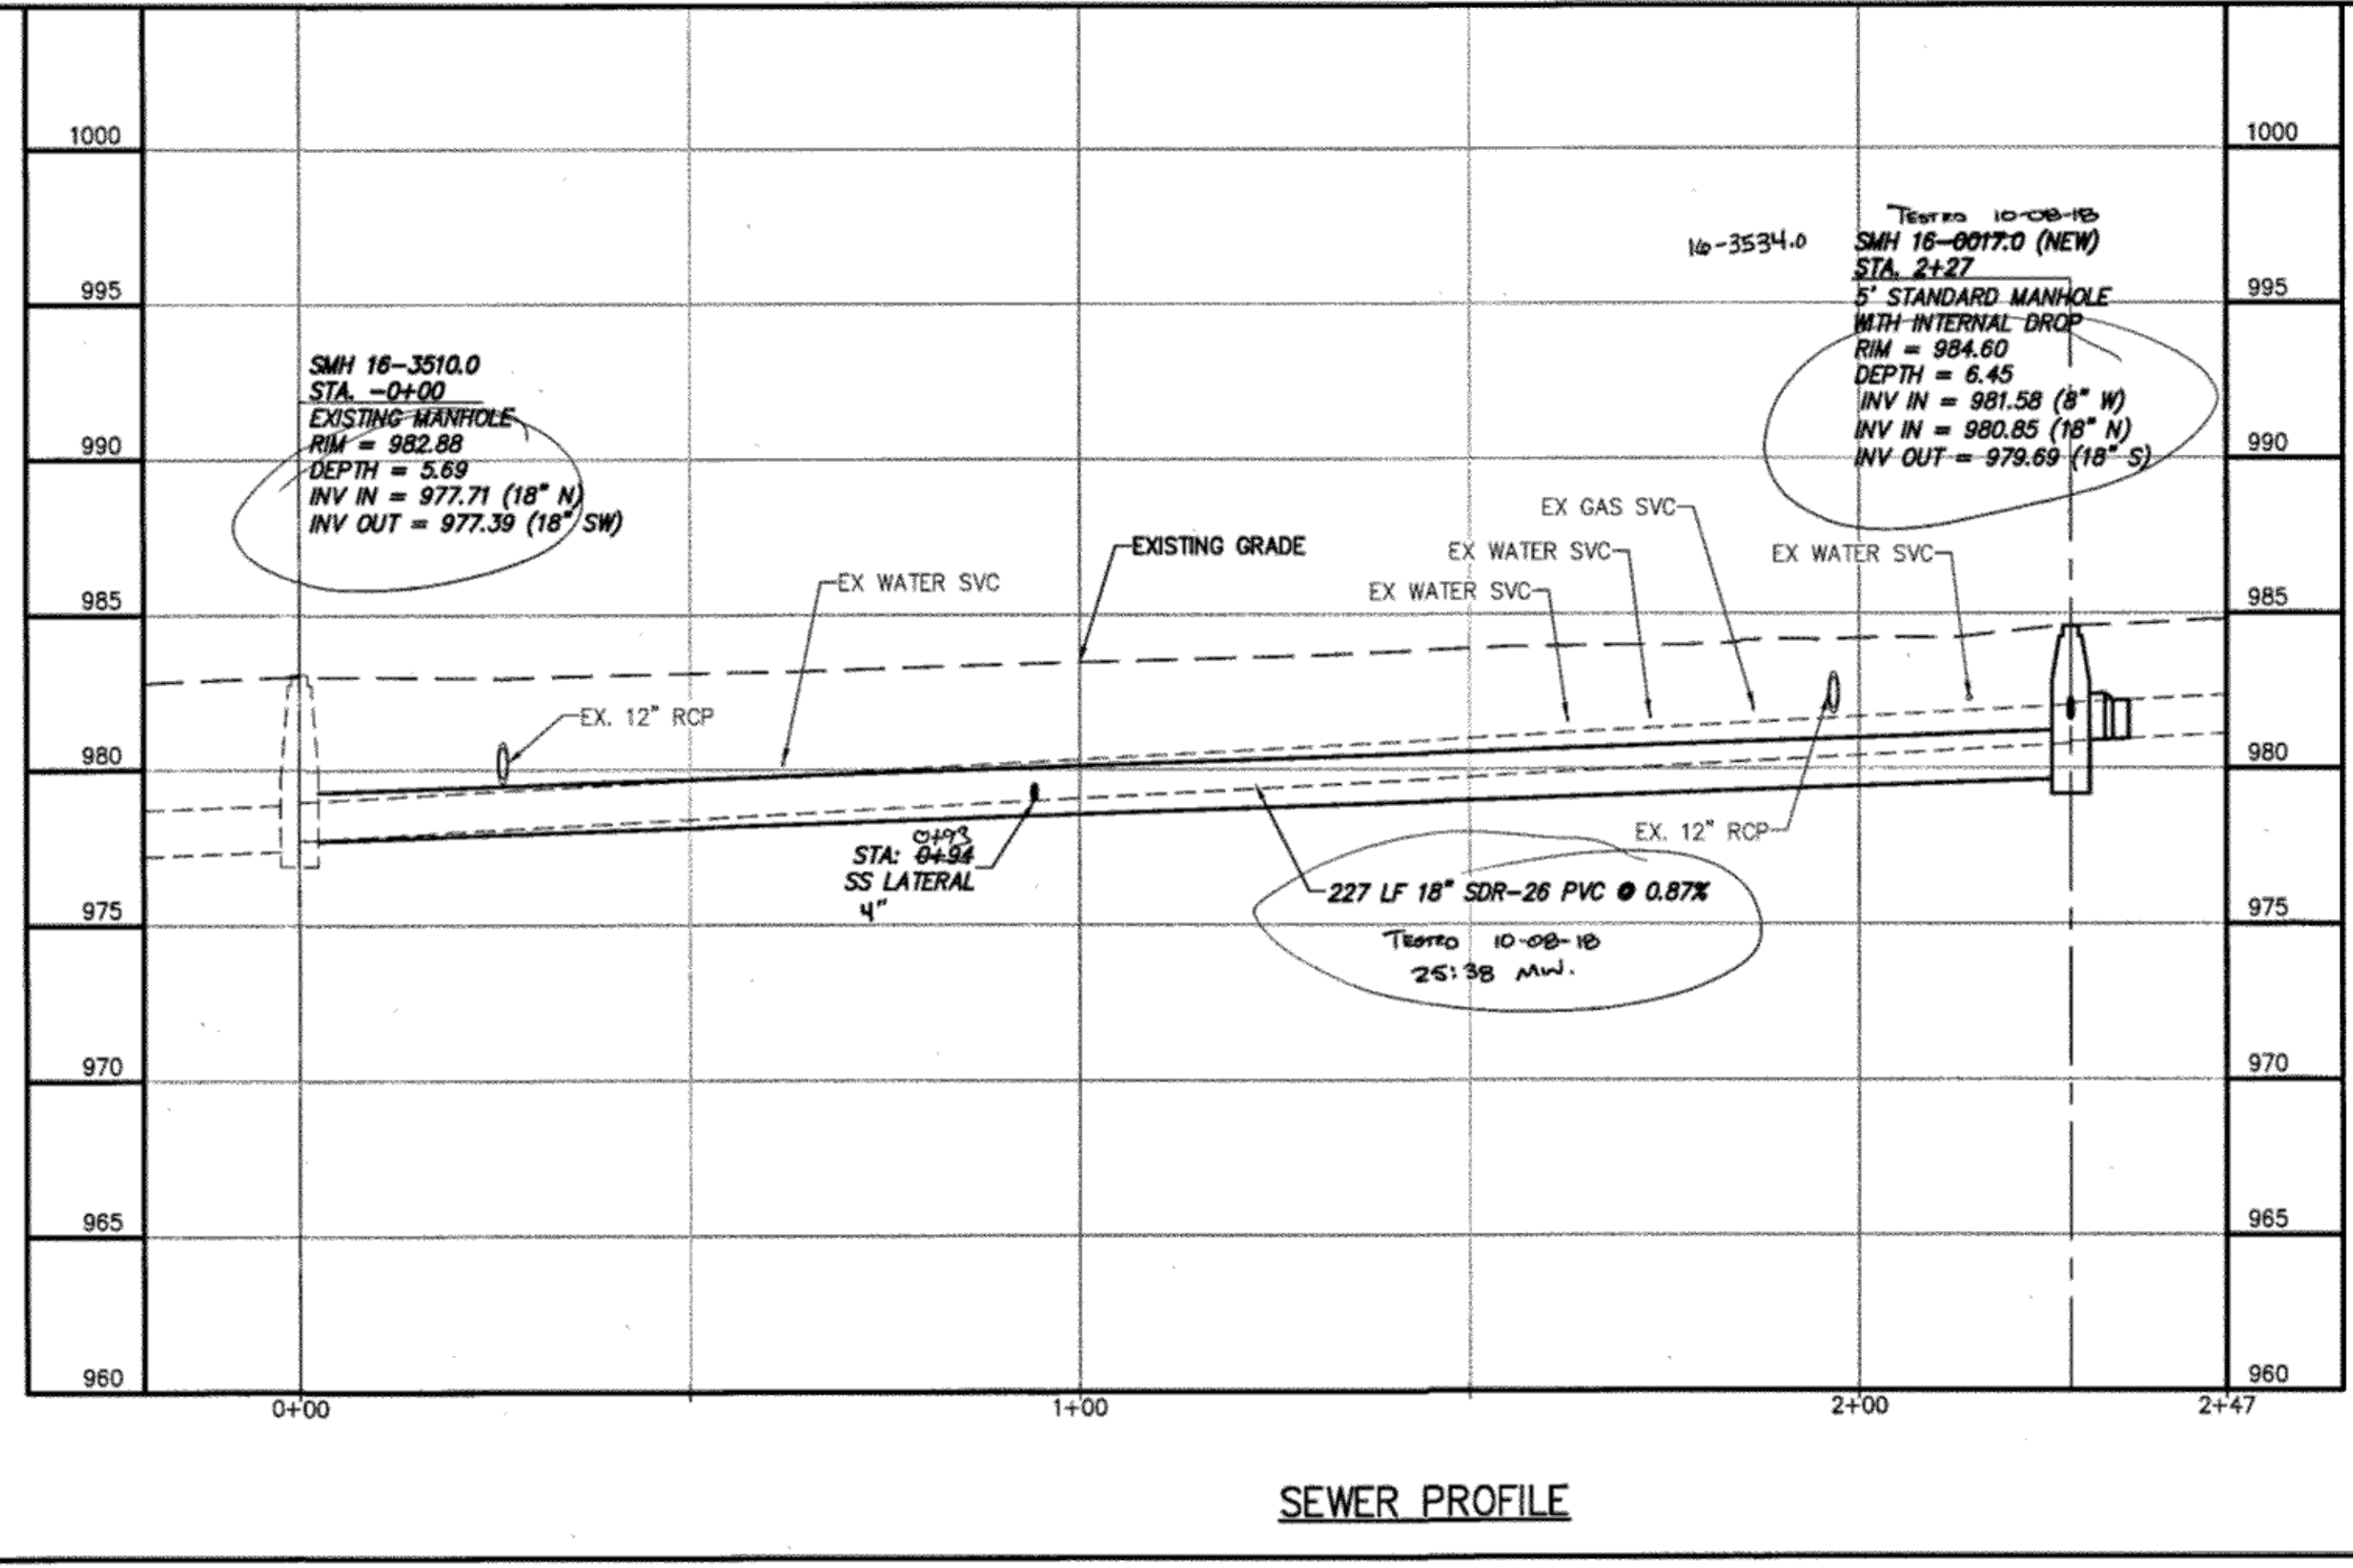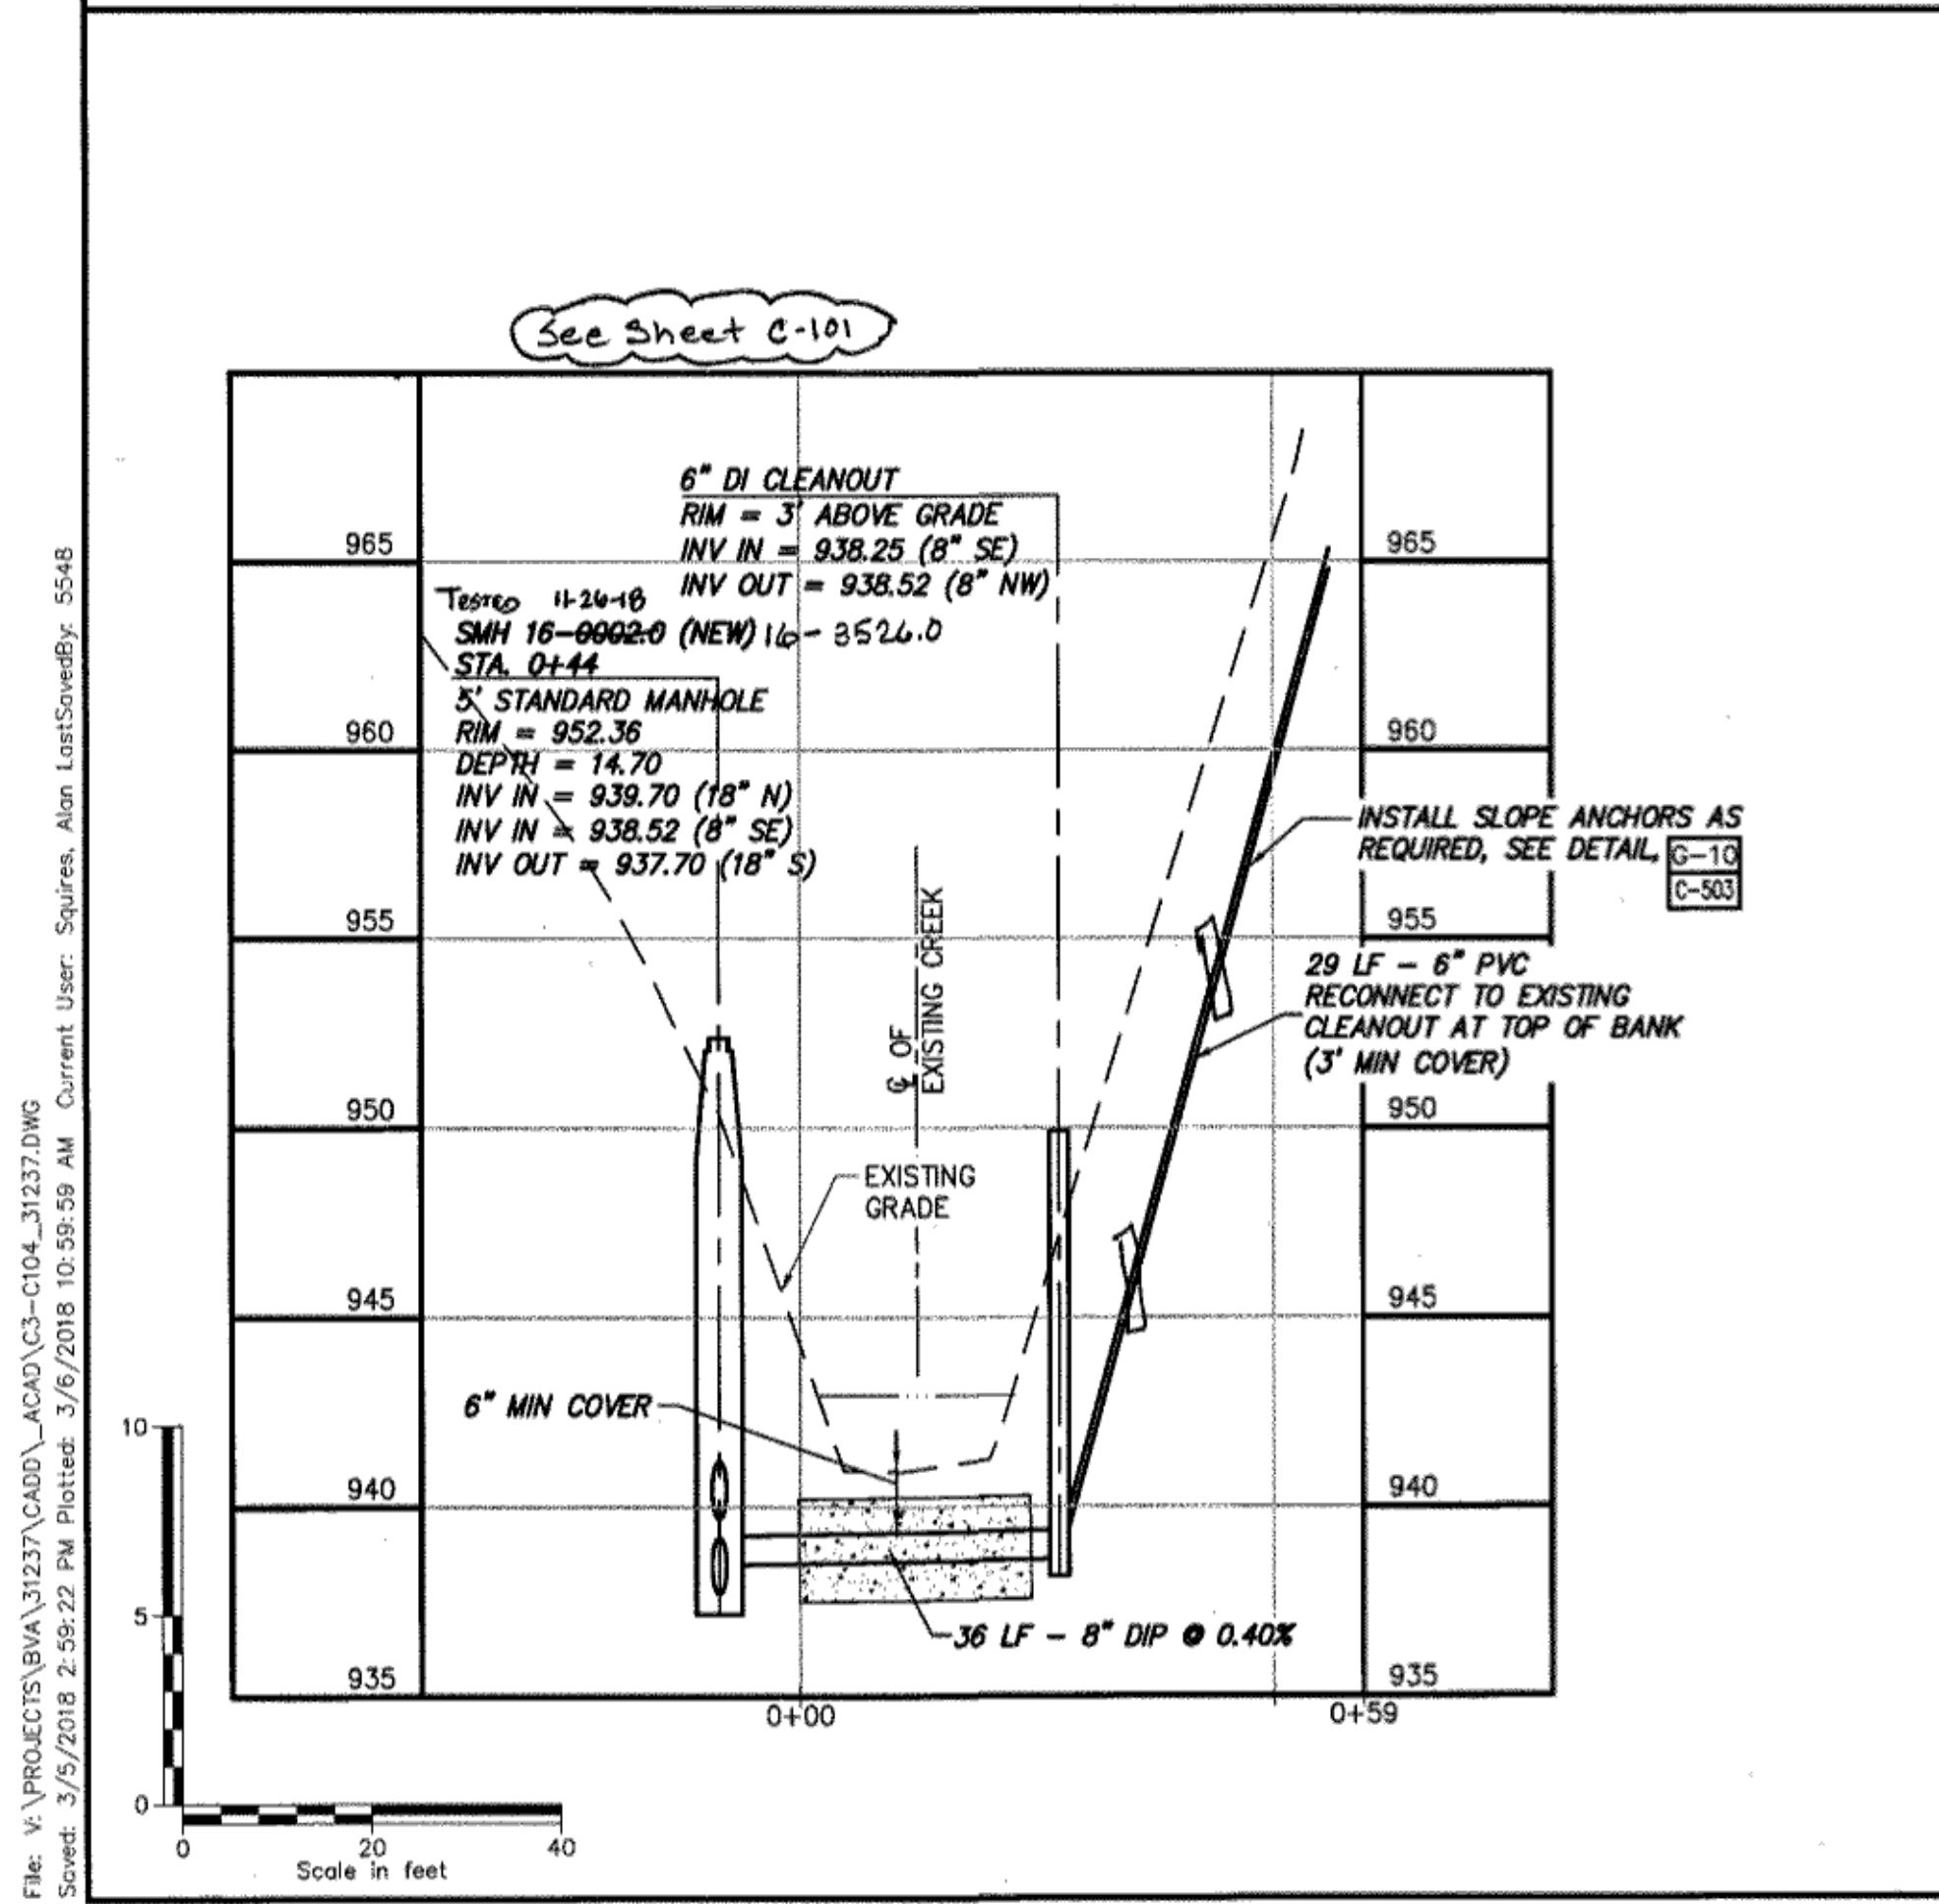

WESTERN VIRGINIA WATER AUTHORITY CONTRACT 3 - FY17 SANITARY SEWER REPLACEMENT

No.	Submittal / Revision	App'd. By	Date
1	50% SUBMITTAL	DBH	11/28/16
2	100% CLIENT SUBMITTAL	DBH	10/23/17
3	BID ISSUE	DBH	11/15/17
6	CONSTRUCTION ISSUE	DBH	05/02/18

PATTERSON AVE NORTH - PLAN & PROFILE

Designed By:	Drawn By:	Checked By:
JRM	GLM	DAH

Issue Date:	Project No:	Scale:
10-23-17	31237	AS SHOWN

Drawing No.: **C-104**

File: V:\PROJECTS\BVA\31237\CADD\LACAD\C3-C104_31237.DWG
 Plotted: 3/5/2018 2:59:22 PM Plotted By: Squires, Alan LastSavedBy: 5548
 Current User: Squires, Alan LastSavedBy: 5548